





Floor (Bot): 780.6'
Overall Height: 5.917'
Slack: -0.2"

	100 lb
	1350 lb
	4942 lb
	0 lb
	26 lb
Structure Total:	6418 lb

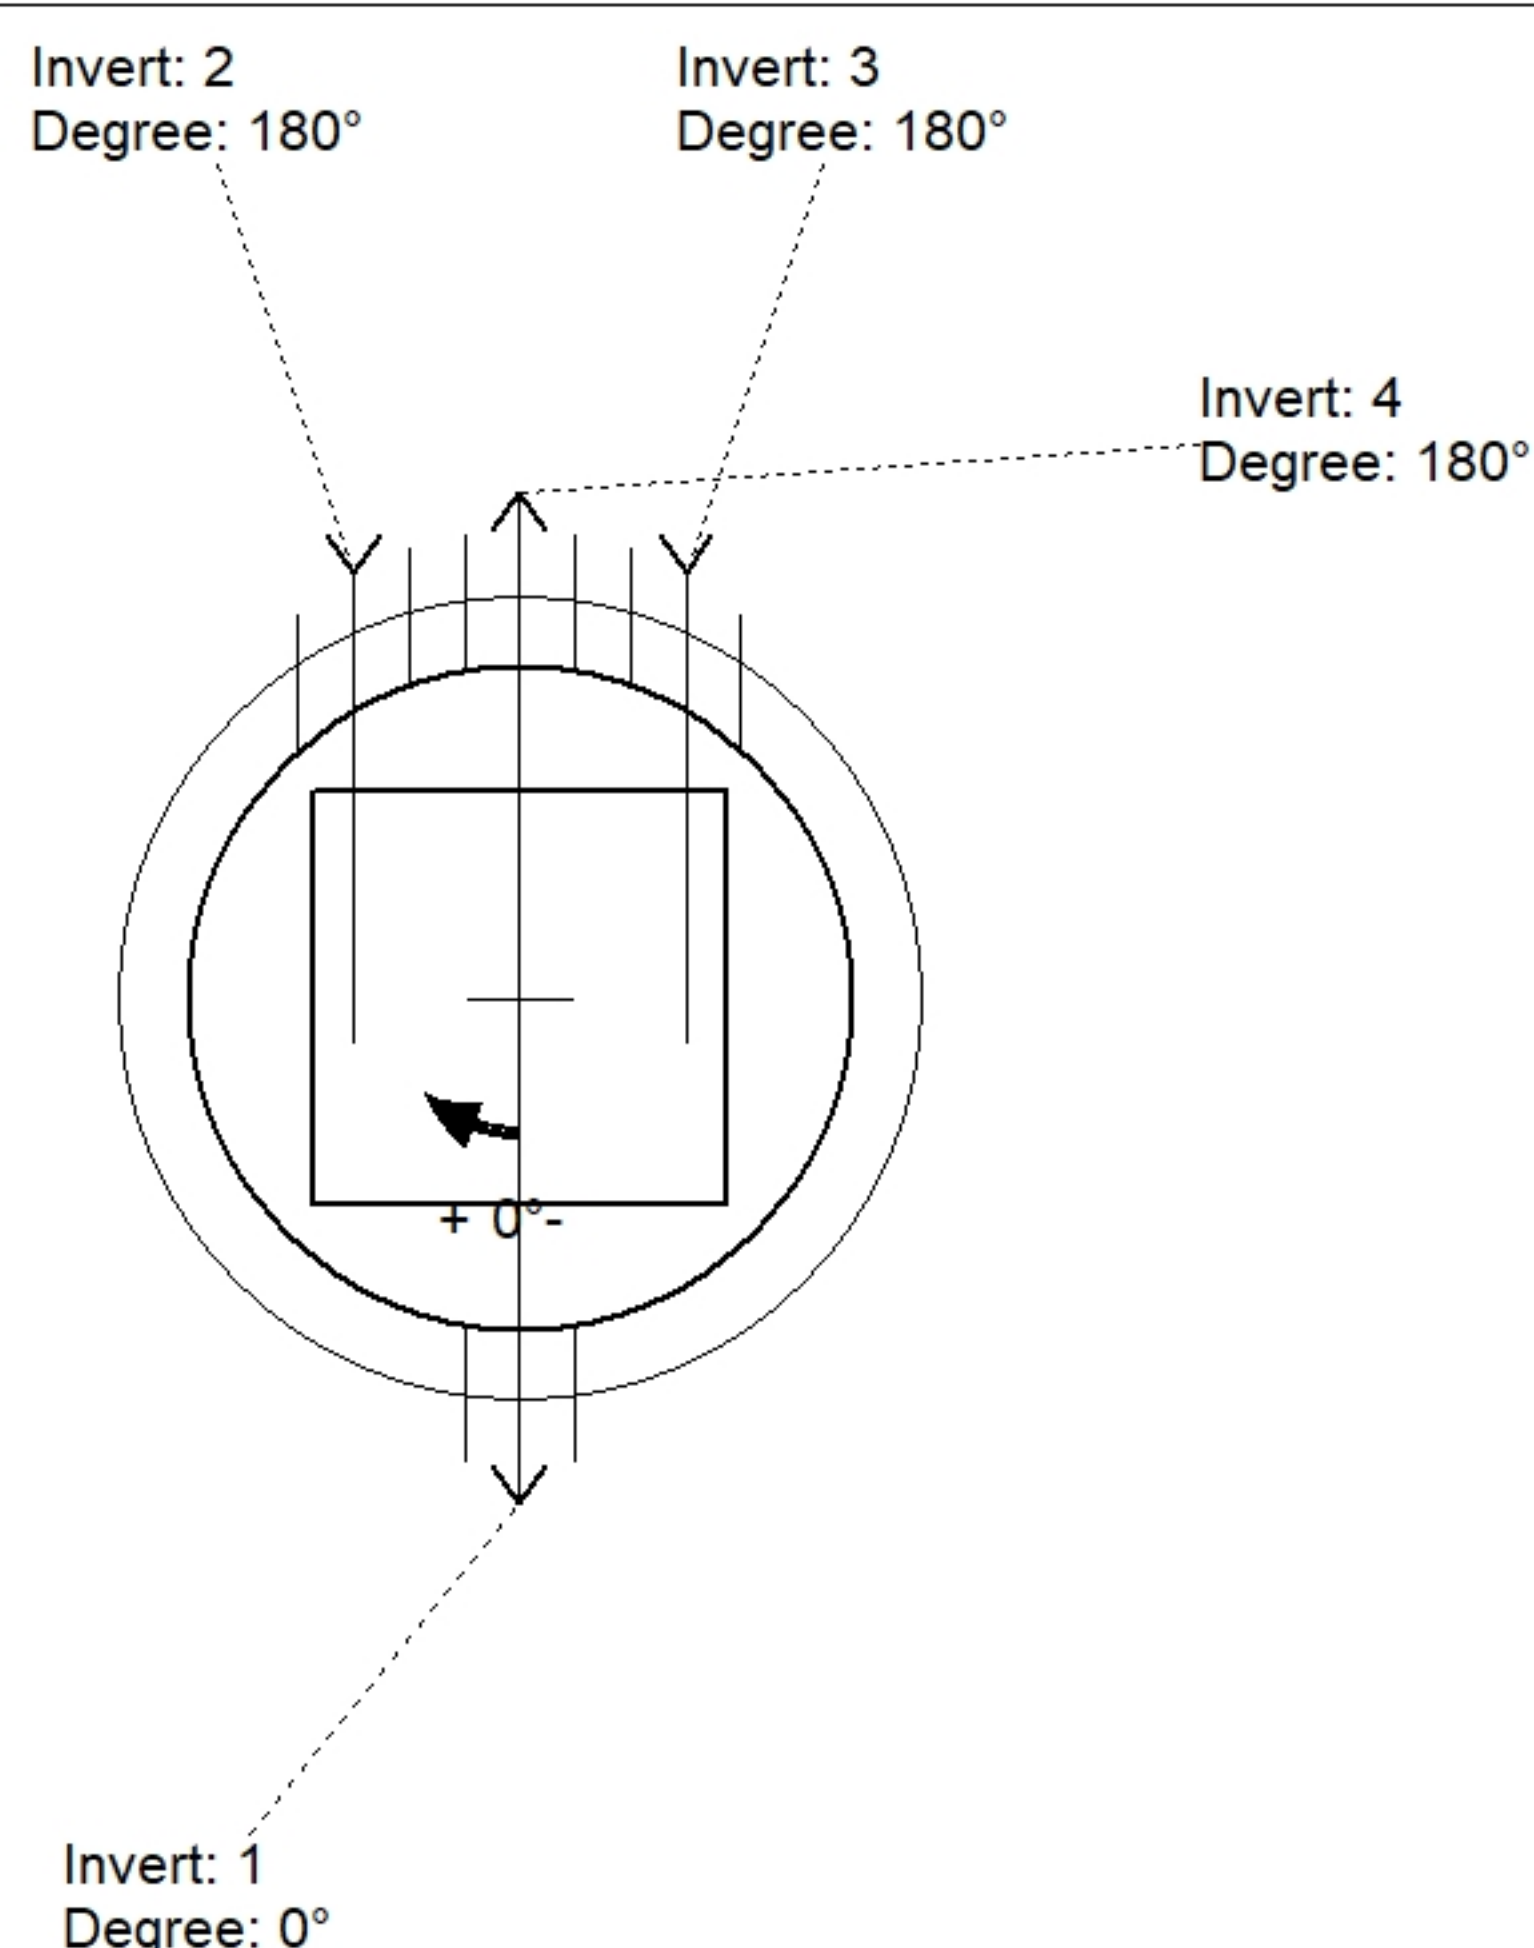

Position	Elev	Angle	Pipe	Pipe OD	Hole	Connector	Up (")	Ref
Rim	786.5'							
Reducer								
Invert 1	782.38'	0°	3" DI	3.5"	8"	PSX 8QRS-S NYLO	12.86"	P1
Invert 2	782.38'	180°	3" DI	3.5"	8"	PSX 8QRS-S NYLO	12.86"	P1
Invert 3	782.38'	180°	3" DI	3.5"	8"	PSX 8QRS-S NYLO	12.86"	P1
Invert 4	781.1'	180°	3" DI	3.5"	8"	PSX 8QRS-S NYLO	-2.5"	P1
Invert 5								
Invert 6								
Invert 7								
Invert 8								

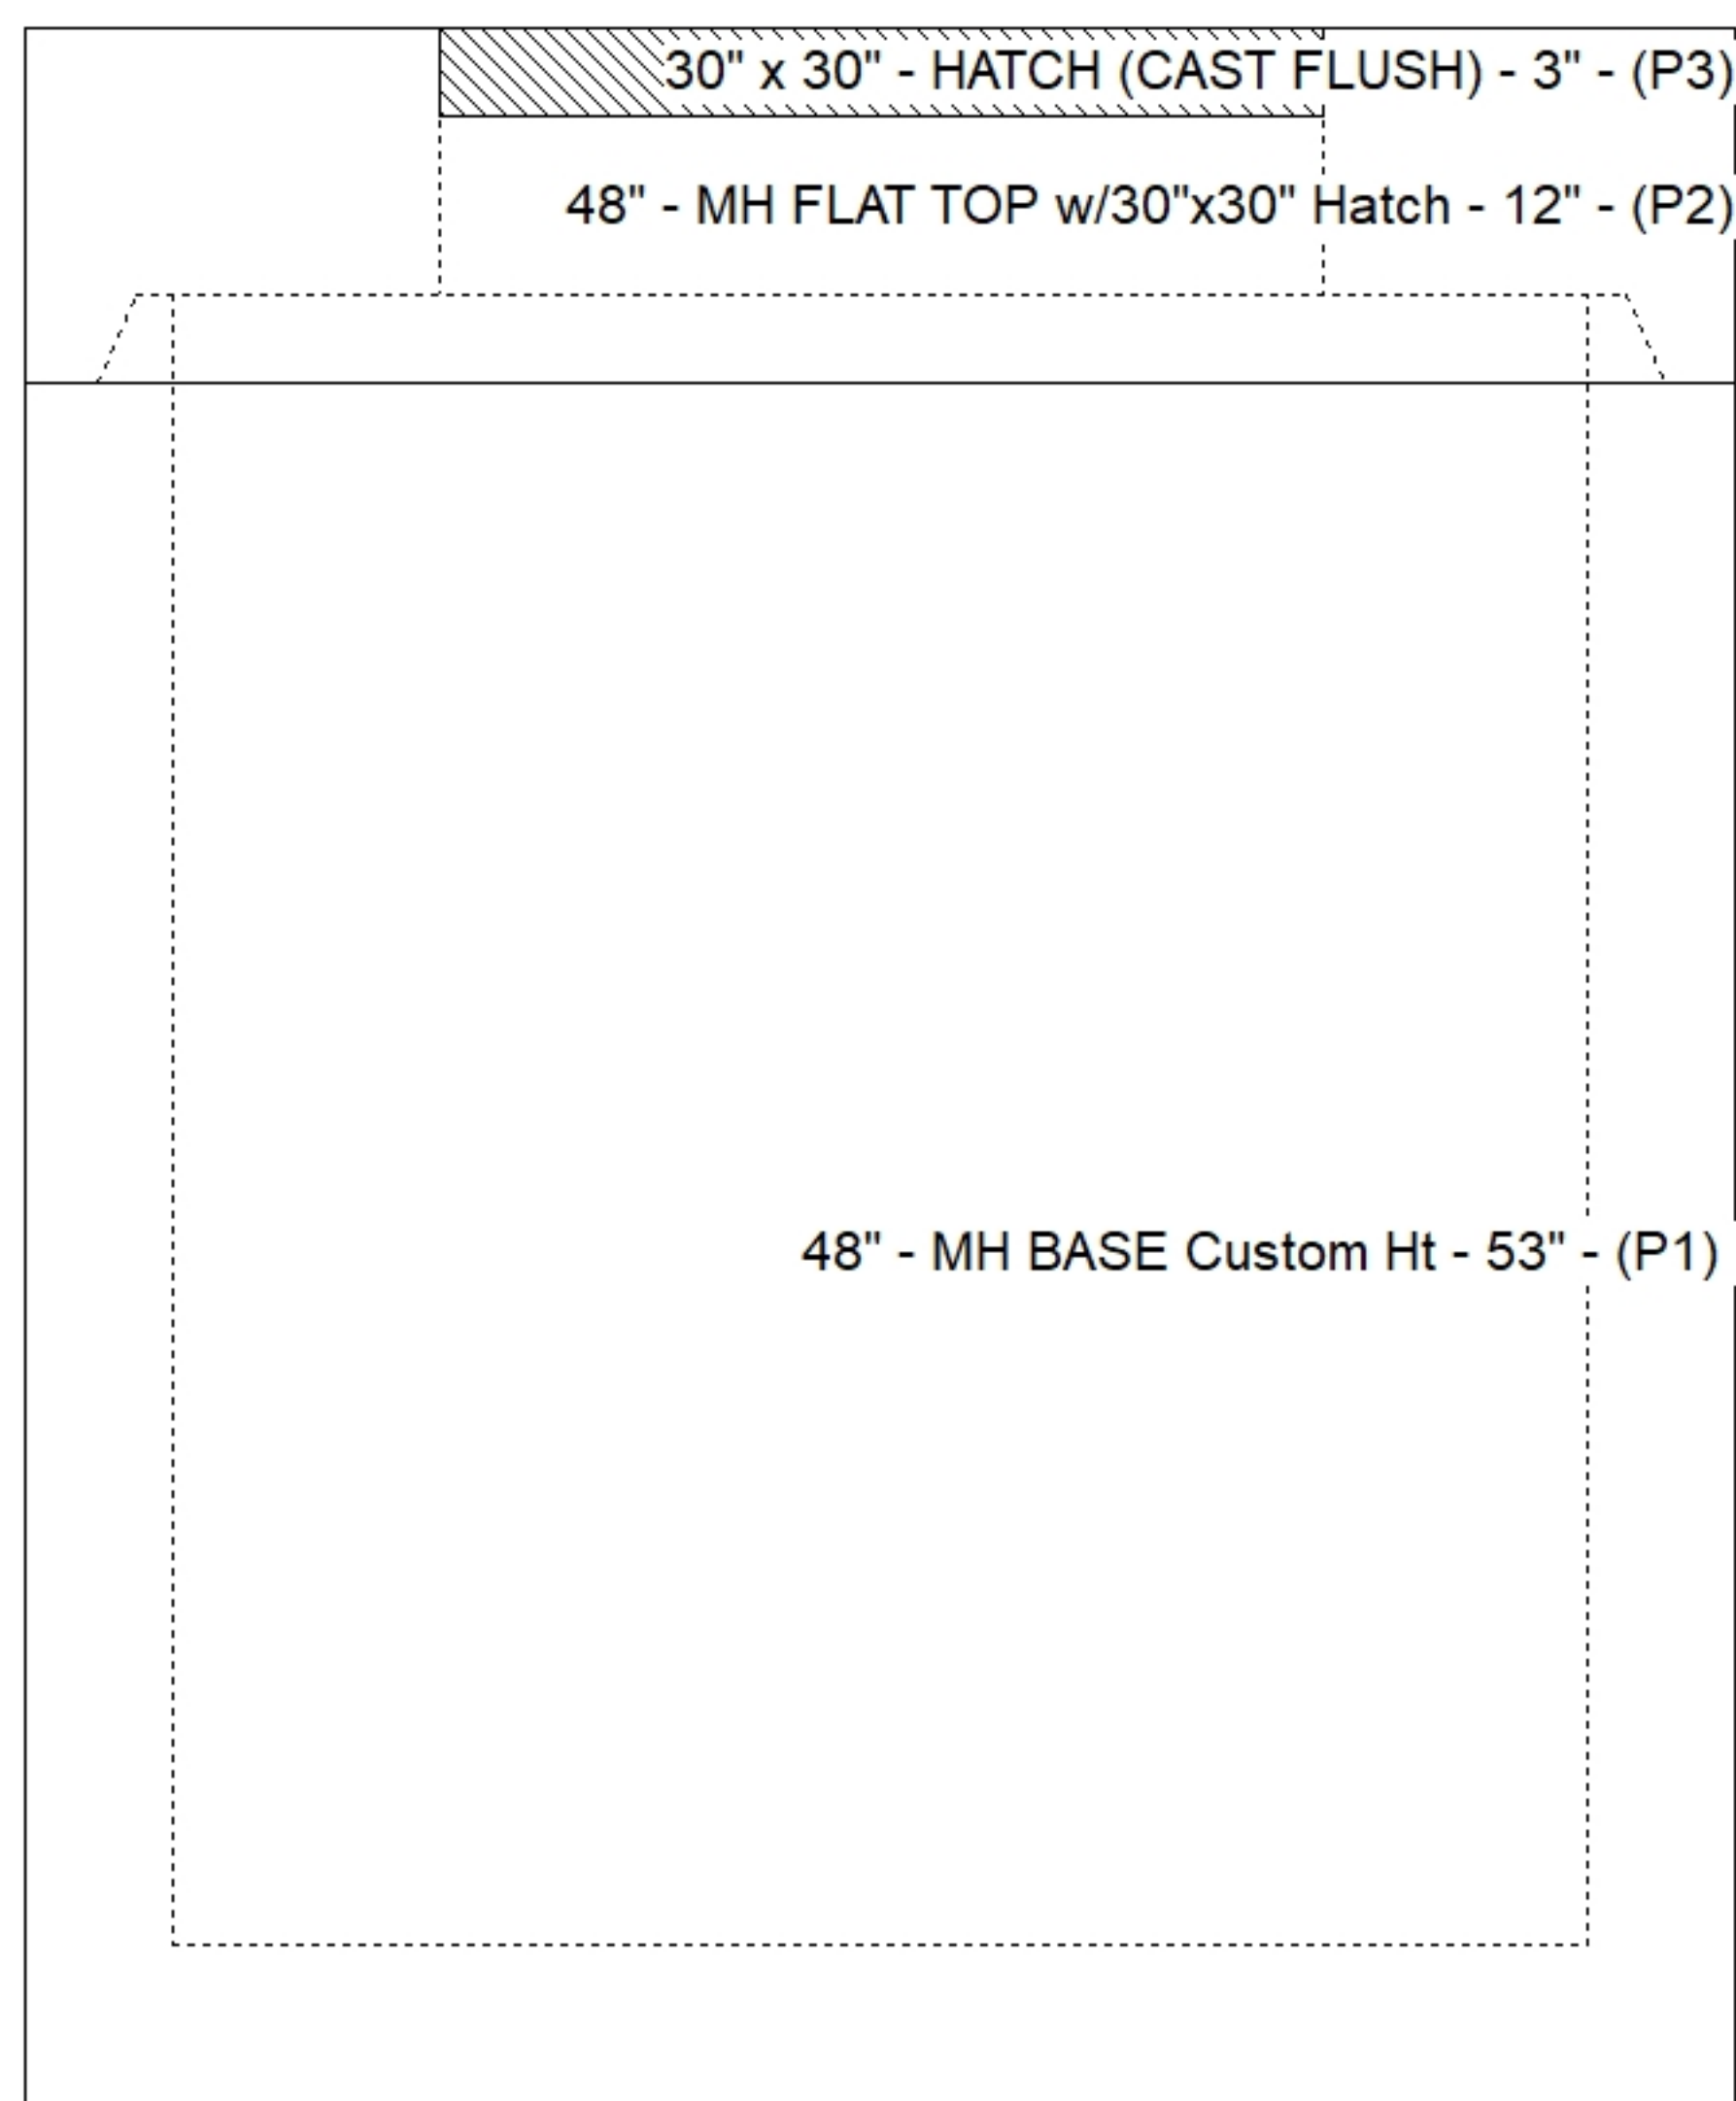

SUBMITTAL
APPROVED BY: