


GENERAL NOTES:


1. MANUFACTURED TO ASTM C-913 (LATEST REVISION).
2. CONCRETE: 5,000 PSI AT 28 DAYS.
3. REINFORCING: #4 BAR @ 8" C-C E.W. (GRADE 60).
4. WEIGHT: 3,262 LBS.

TOP VIEW

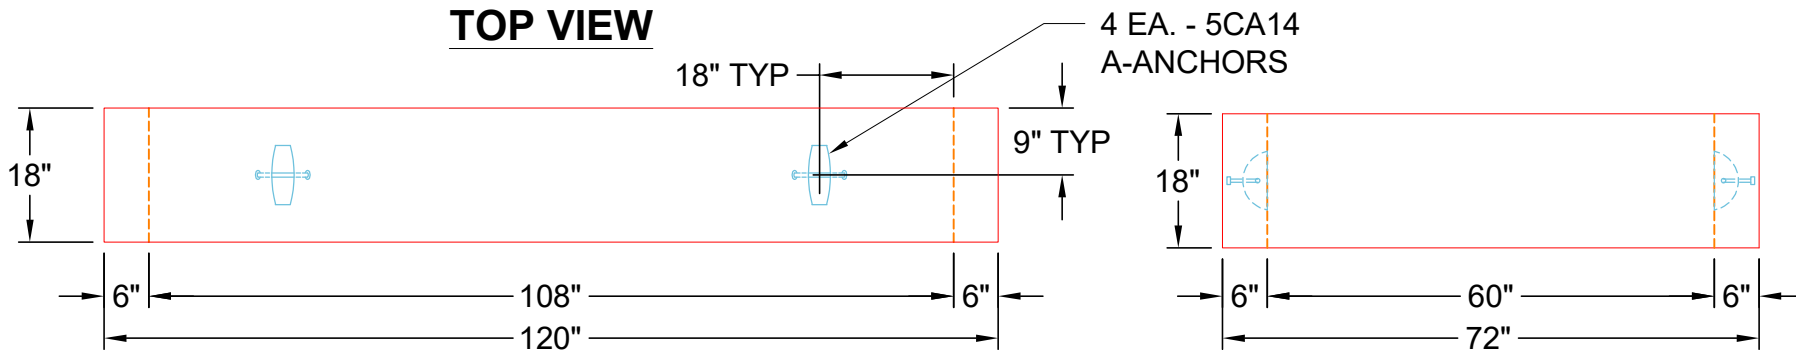

FRONT VIEW

SIDE VIEW

PRODUCTION WORK ORDER		PRODUCT I.D.: BX060108-6RVF	DESCRIPTION: 60" X 108" X 18" RISER		
	QUALITY CONTROL CHECKLIST <input type="checkbox"/> ALL DIMENSIONS CORRECT. <input type="checkbox"/> LIFTERS INSTALLED. <input type="checkbox"/> OPENING CENTERED. <input type="checkbox"/> REINFORCING CORRECT. <input type="checkbox"/> SURFACE QUALITY ACCEPTABLE. <input type="checkbox"/> EDGES CHAMFERED. <input type="checkbox"/> ALL PATCHWORK ACCEPTABLE.	PRODUCT VIEW: RIGHT SIDE UP	CUSTOMER: WARREN COUNTY WATER DISTRICT		
		PLANT: BEAVER DAM, KY.	PROJECT: LOVERS LANE FSR VAULT		
		WEIGHT: 3,262 LBS.	STRUCTURE: VAULT RISER		
		LEFT JOINT: FLAT	ORDER NO: 25-3260		
		RIGHT JOINT: FLAT	PC: J. JARVIS	DRAWING: J. COPPAGE	
		QC CHECK INITIALS:	DATE: 10/28/25	SCALE: NTS	PG. 1 of 1