

Contractor: Phillips Brothers

PC:	C. Goff
TECH:	J. Horsley - F
Plant:	100




Slack: 0.48"

REINFORCING PER ASTM A615 (GRADE 60).
- WALLS (As .12) #5 BARS AT 6" C.C.E.W.
- FLOOR (As .12) #5 BARS AT 6" C.C.E.W.


P2) 30" x 48" - CASTING HEIGHT - 8"
P1) 30" x 48" - BOX BASE 8inW, 8inF, Variable Ht - 49"
1) SECONDARY POUR - WALLS
1) 30" x 48" - Conseal CS-102 1.00"
2) Hole - 34

0 lb
6941 lb
0 lb
0 lb
0 lb


Structure Total: 6941 lb

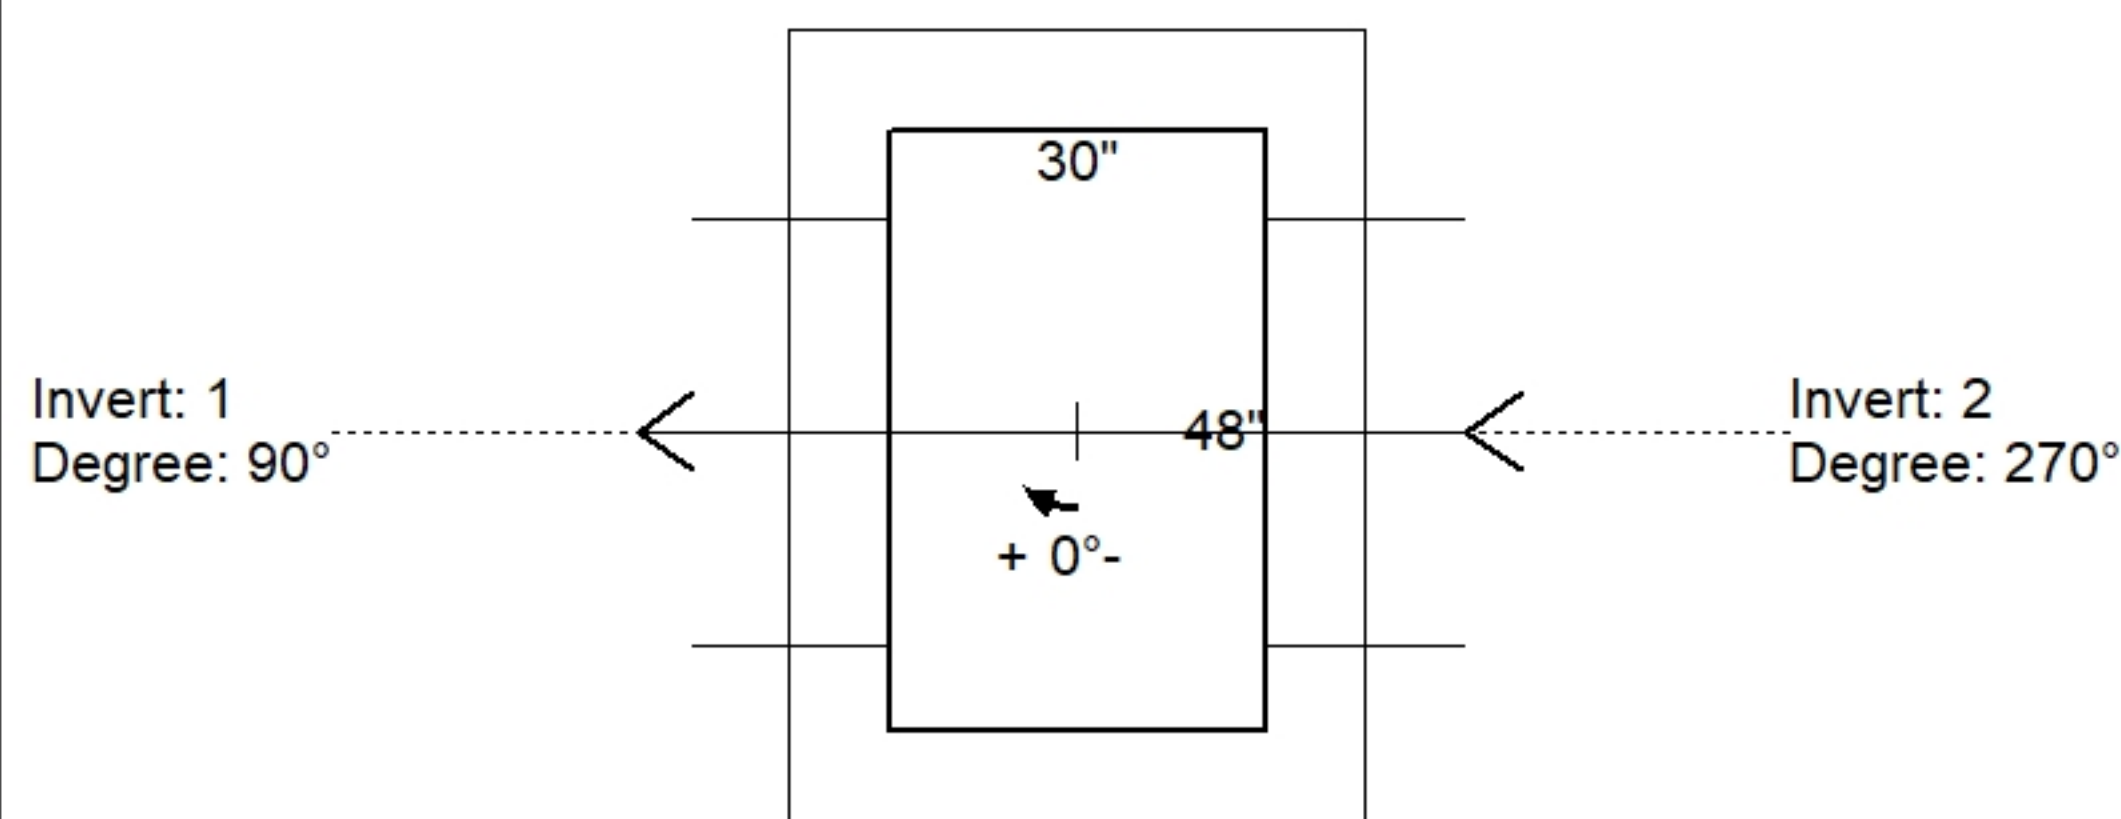

Position	Elev	Angle	Pipe	Pipe OD	Hole	Connector	Up (')	Ref
Rim	739.04'							
Reducer								
Invert 1	734.25'	90°	24" RCP B WALL	30"	34"	Hole 34	-3"	P1
Invert 2	734.9'	270°	24" RCP B WALL	30"	34"	Hole 34	4.8"	P1
Invert 3								
Invert 4								
Invert 5								
Invert 6								
Invert 7								
Invert 8								

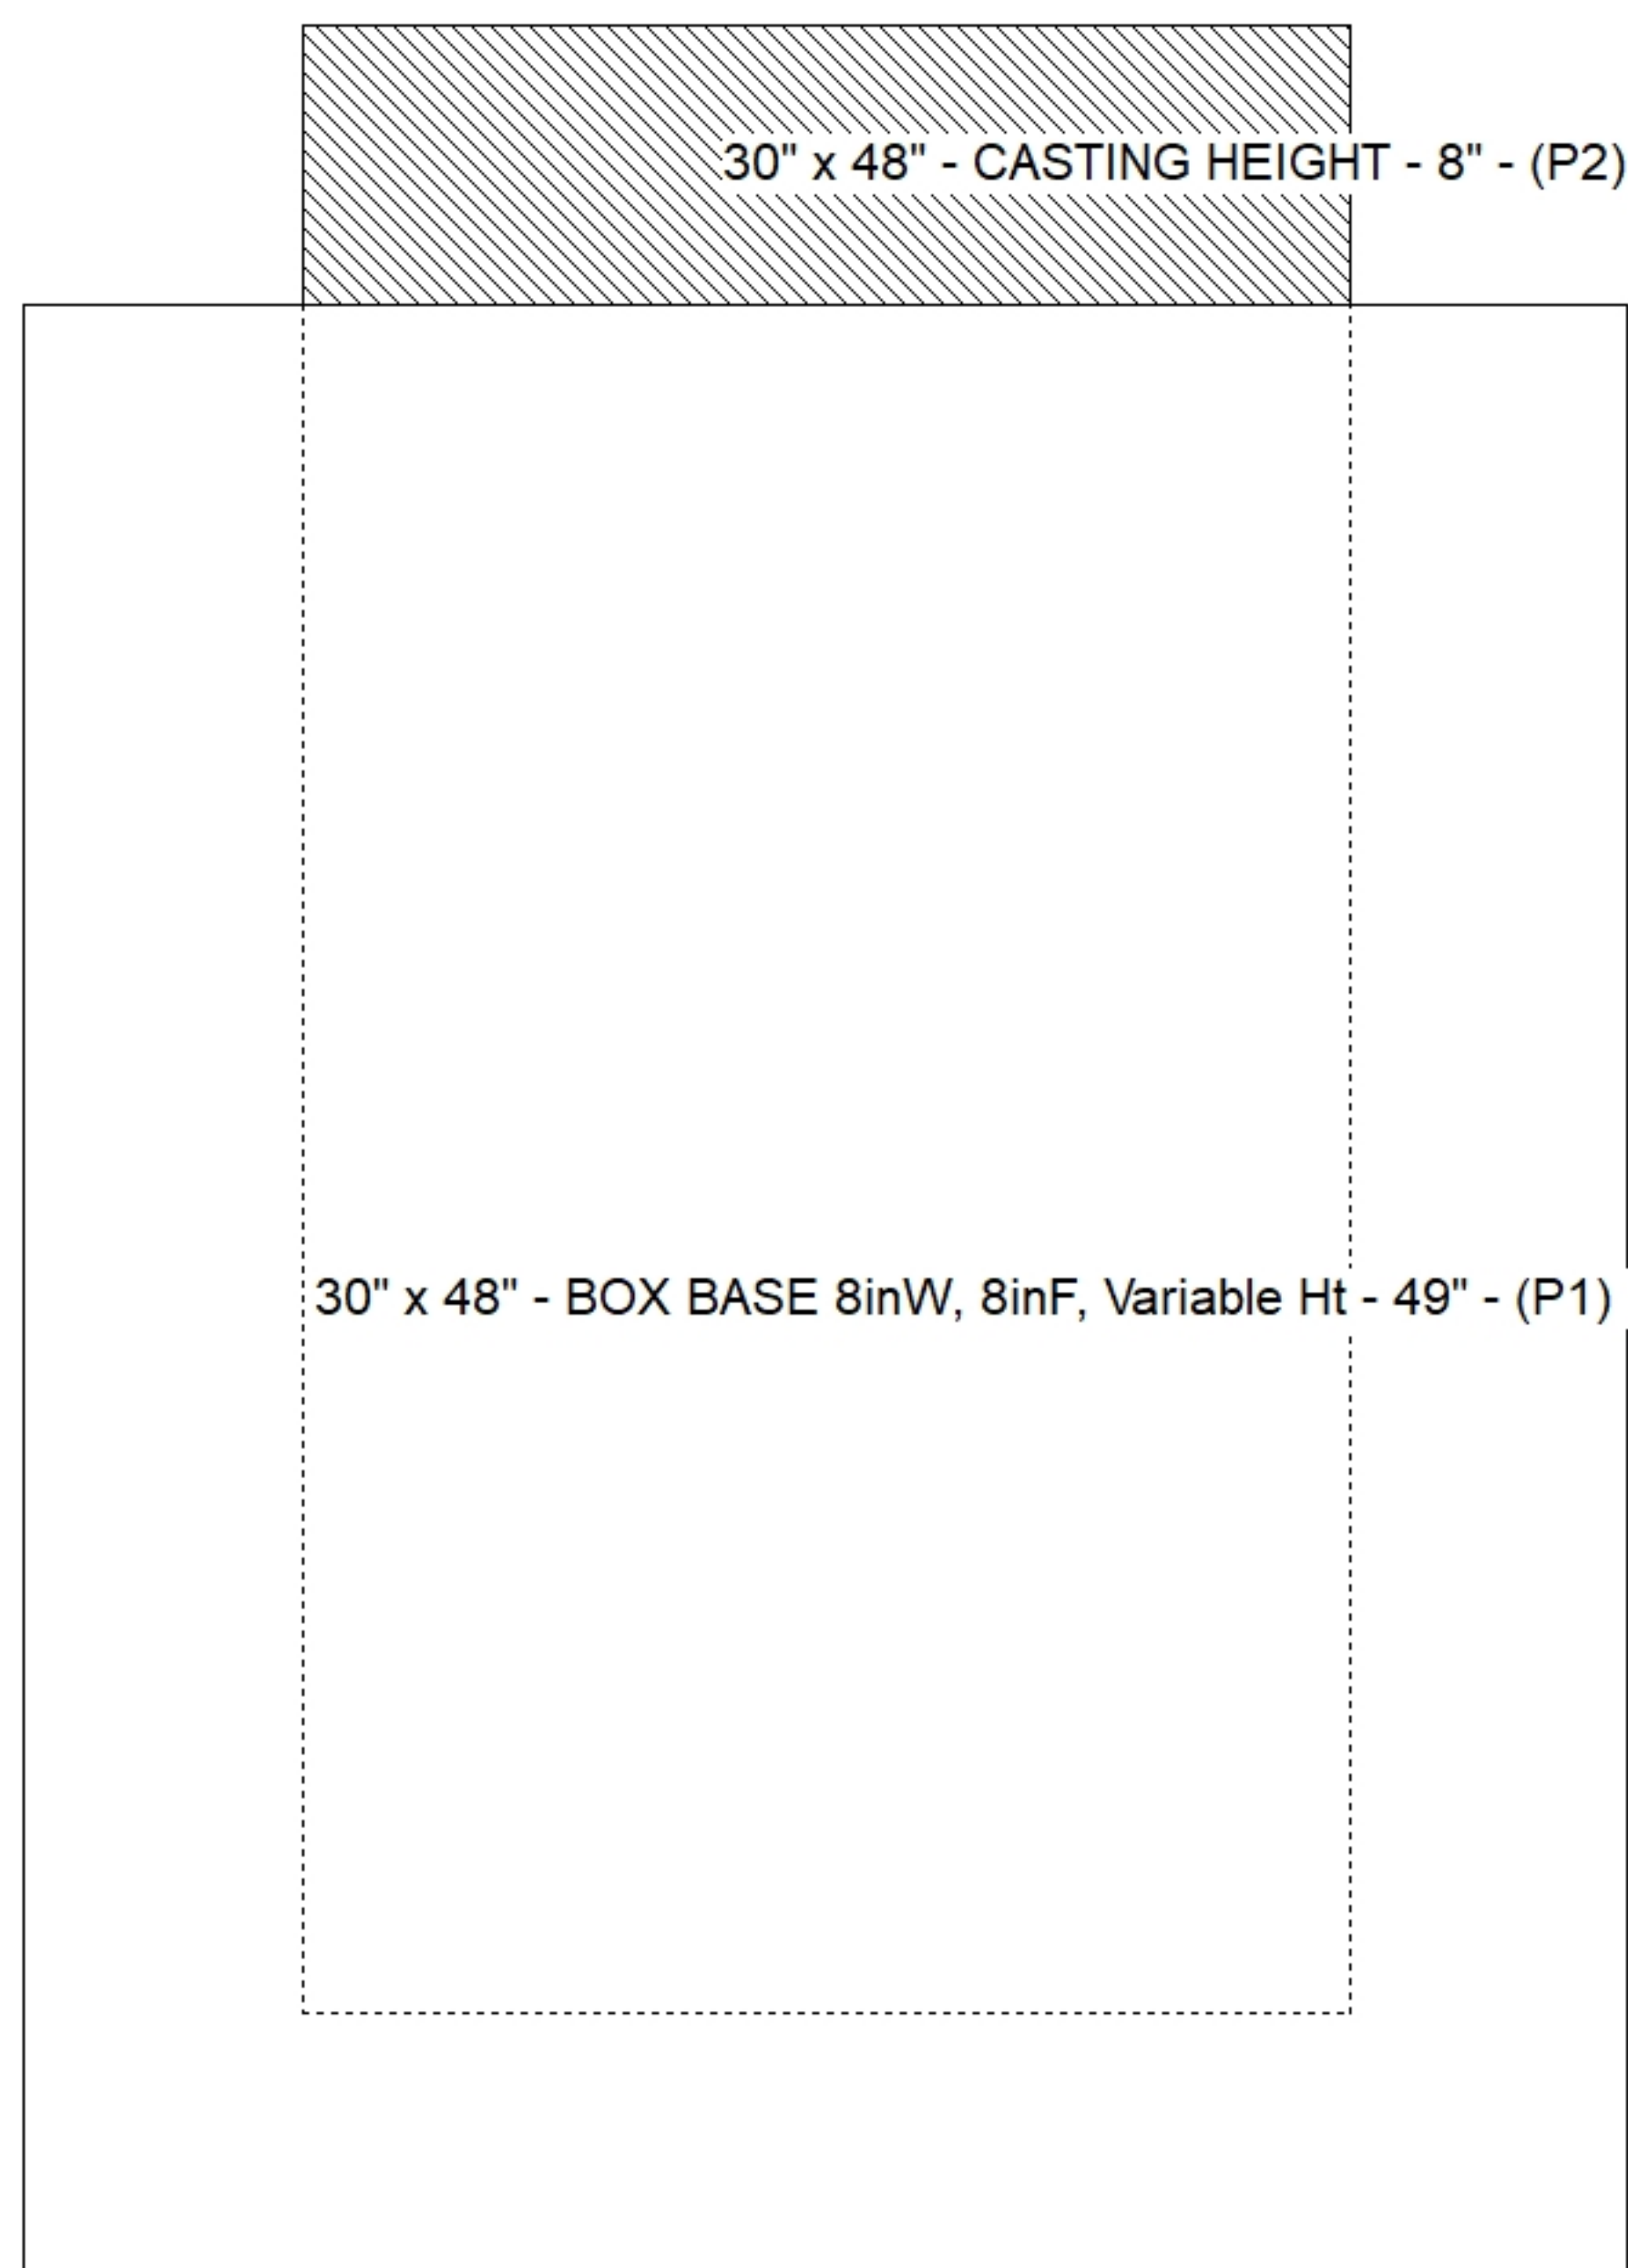

Default - Interior Dimensions

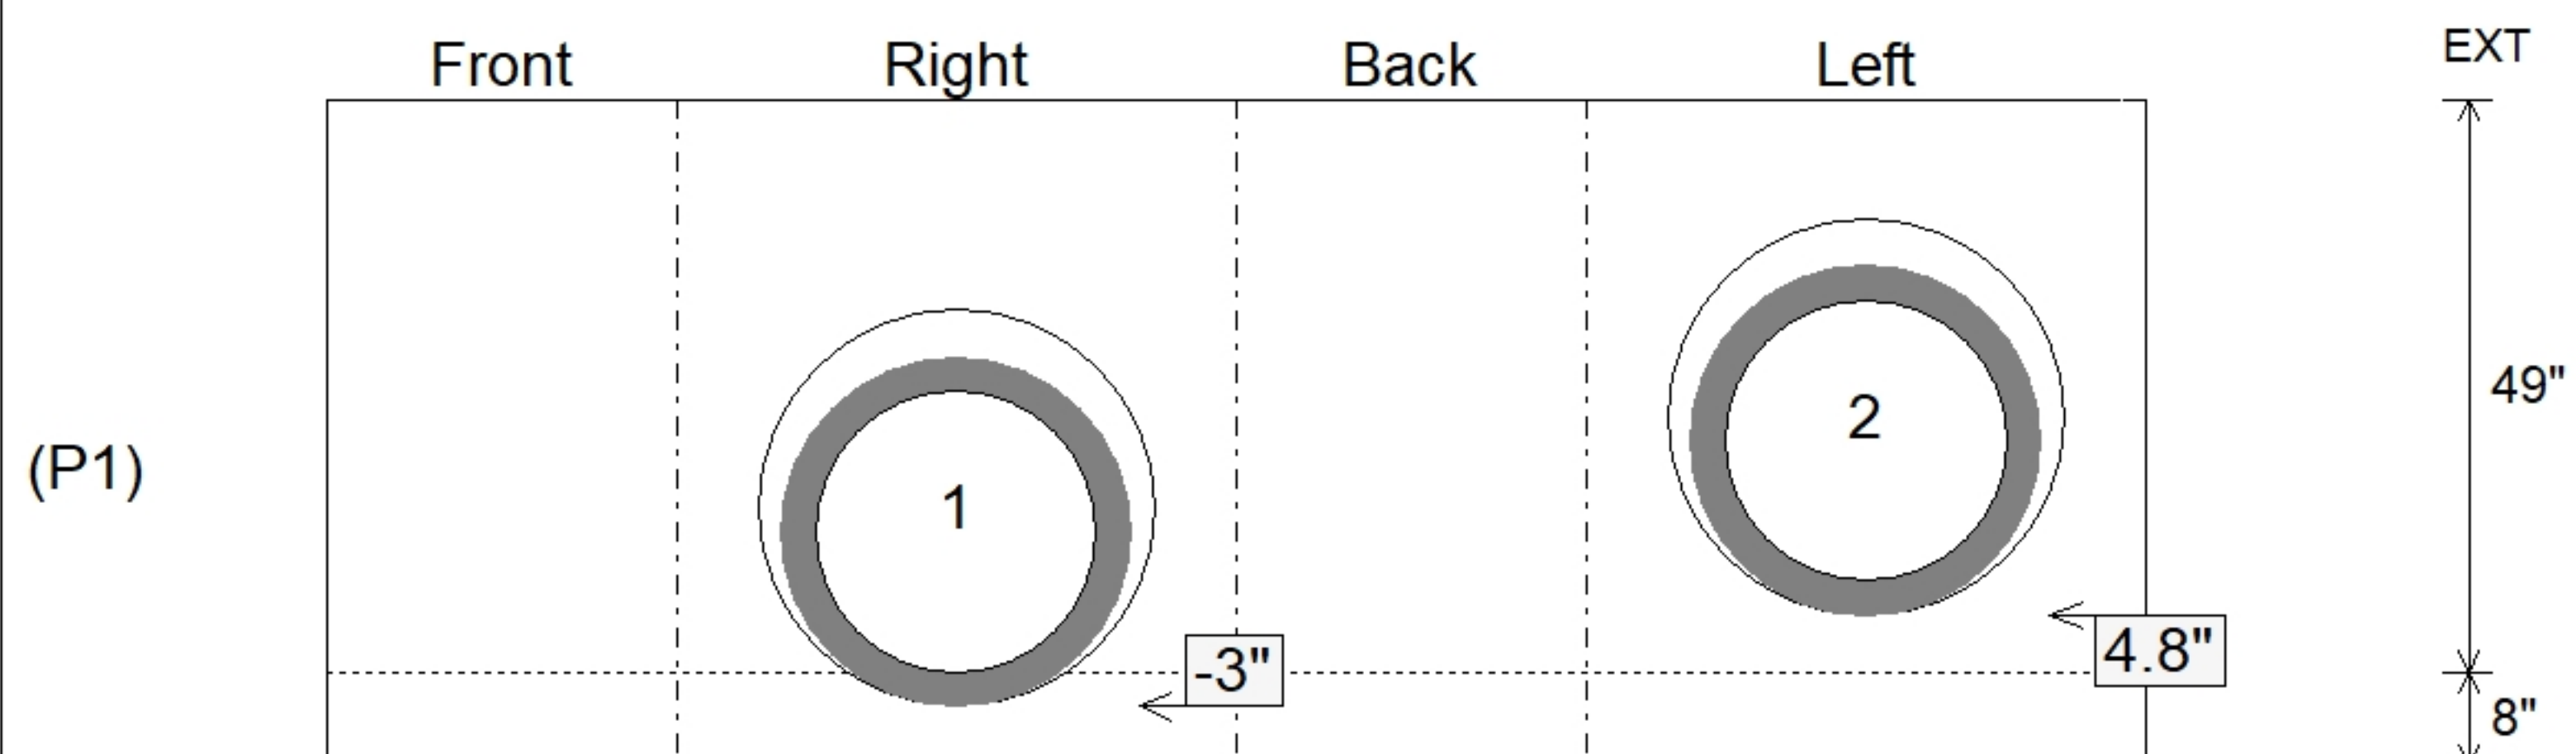

Submittal Drawing
5/11/2026 8:23:36 AM

SUBMITTAL
APPROVED BY: