


Contractor: Phillips Brothers

PC:	C. Goff
TECH:	J. Horsley - F
Plant:	100




Slack: 0.52"


Structure Total: 6287 lb

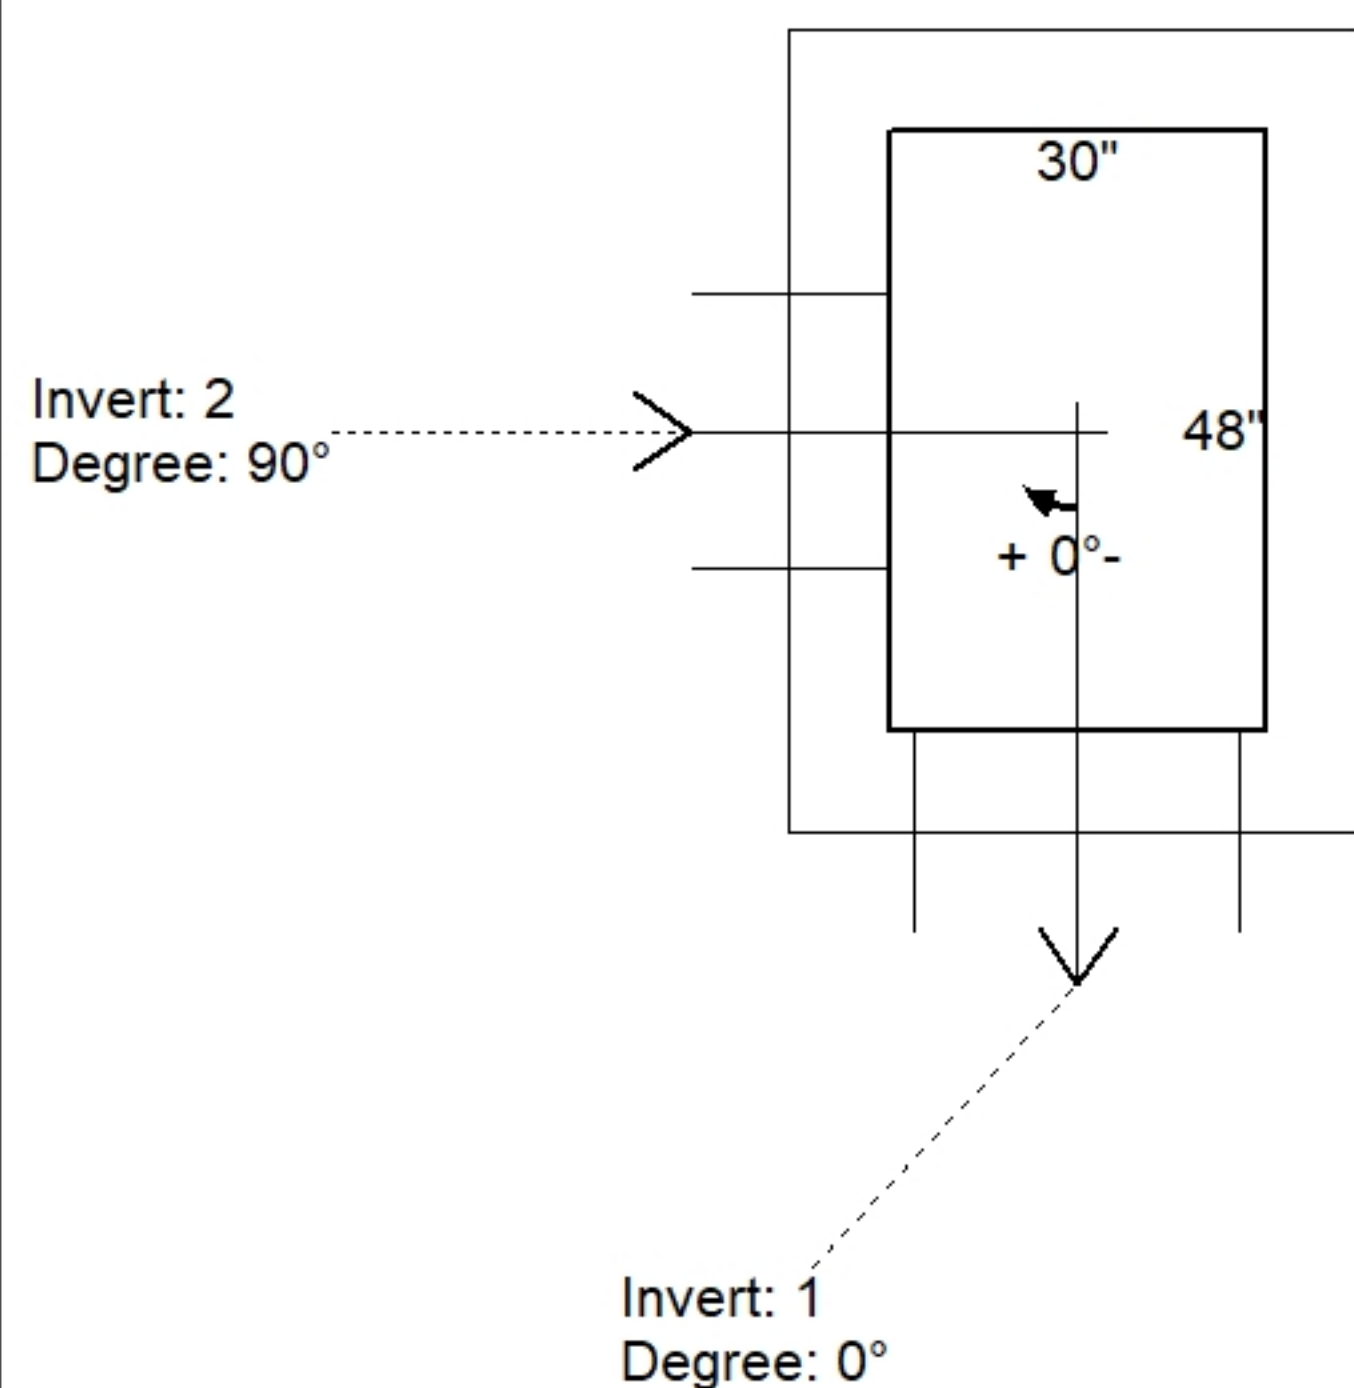

Position	Elev	Angle	Pipe	Pipe OD	Hole	Connector	Up (')	Ref
Rim	740.57'							
Reducer								
Invert 1	736.61'	0°	18" RCP B WALL	23"	26"	Hole 26	-2.5"	P1
Invert 2	736.61'	90°	15" RCP B WALL	19.5"	22"	Hole 22	-2.25"	P1
Invert 3								
Invert 4								
Invert 5								
Invert 6								
Invert 7								
Invert 8								

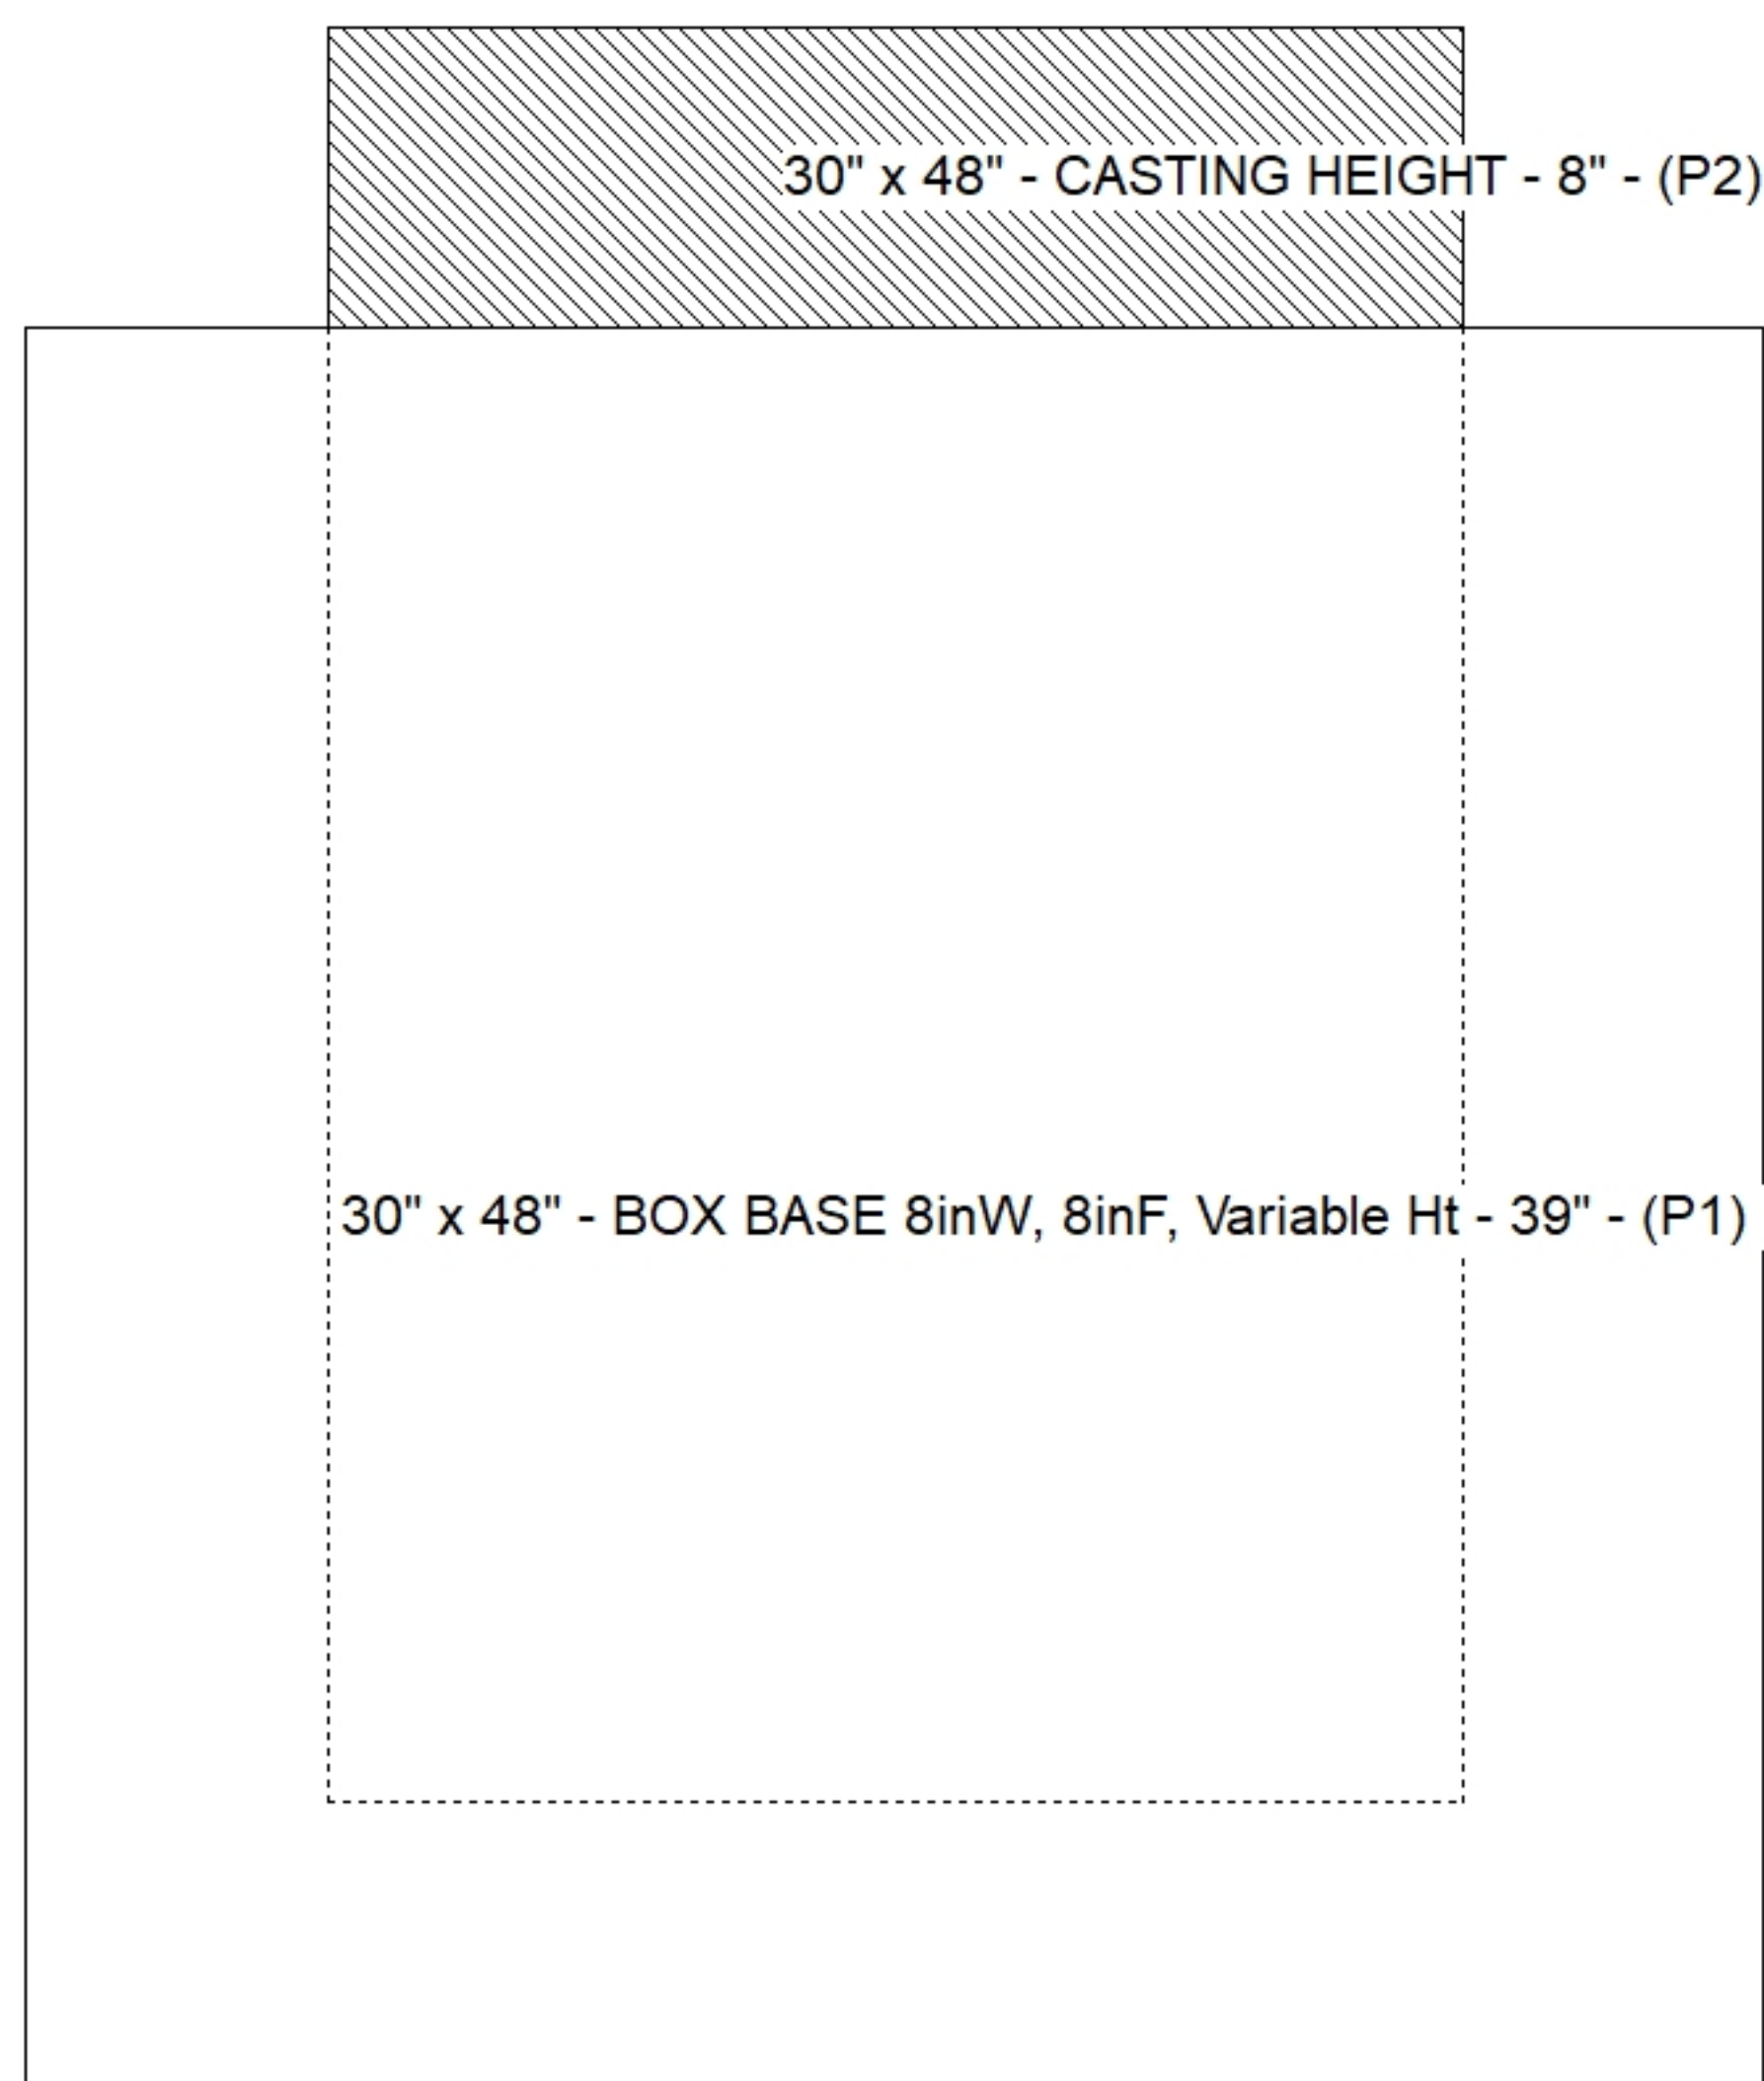

Default - Interior Dimensions

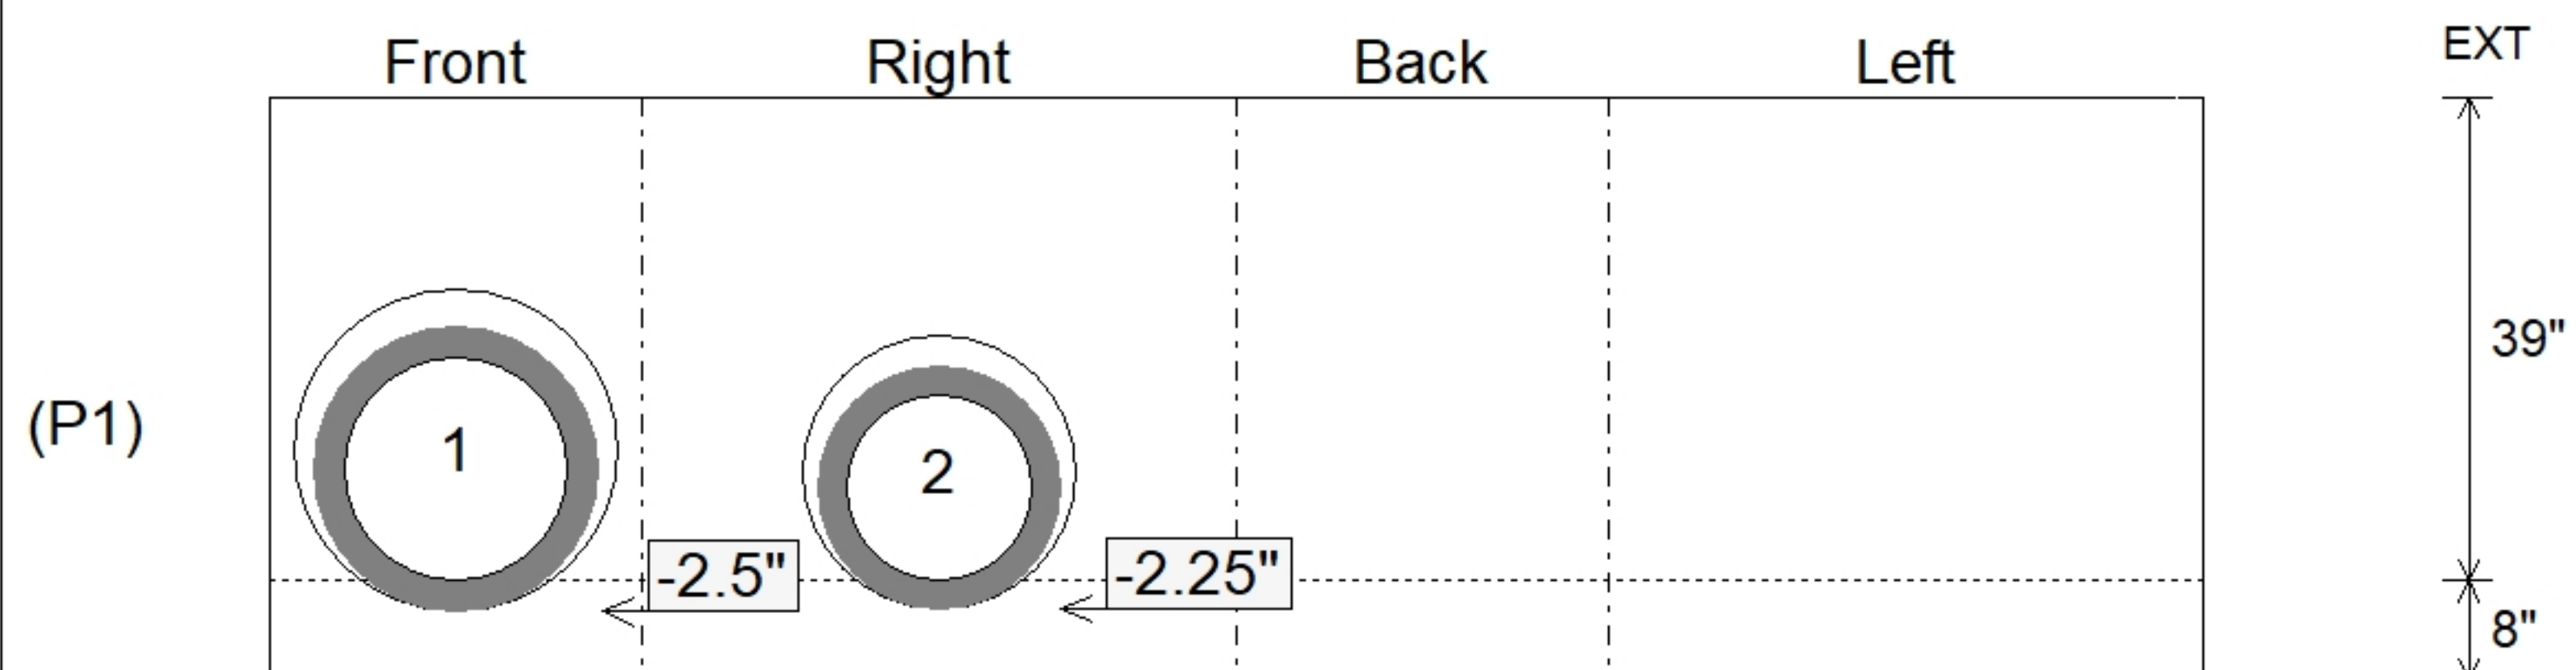

Submittal Drawing
5/11/2026 8:23:37 AM

SUBMITTAL
APPROVED BY: