

Contractor: Phillips Brothers

Plant: 100




Slack: 0.48"

- FLOOR (As .12) #5 BARS AT 6" C.C.E.W.



2) Hole - 26

Structure Total: 5482 lb

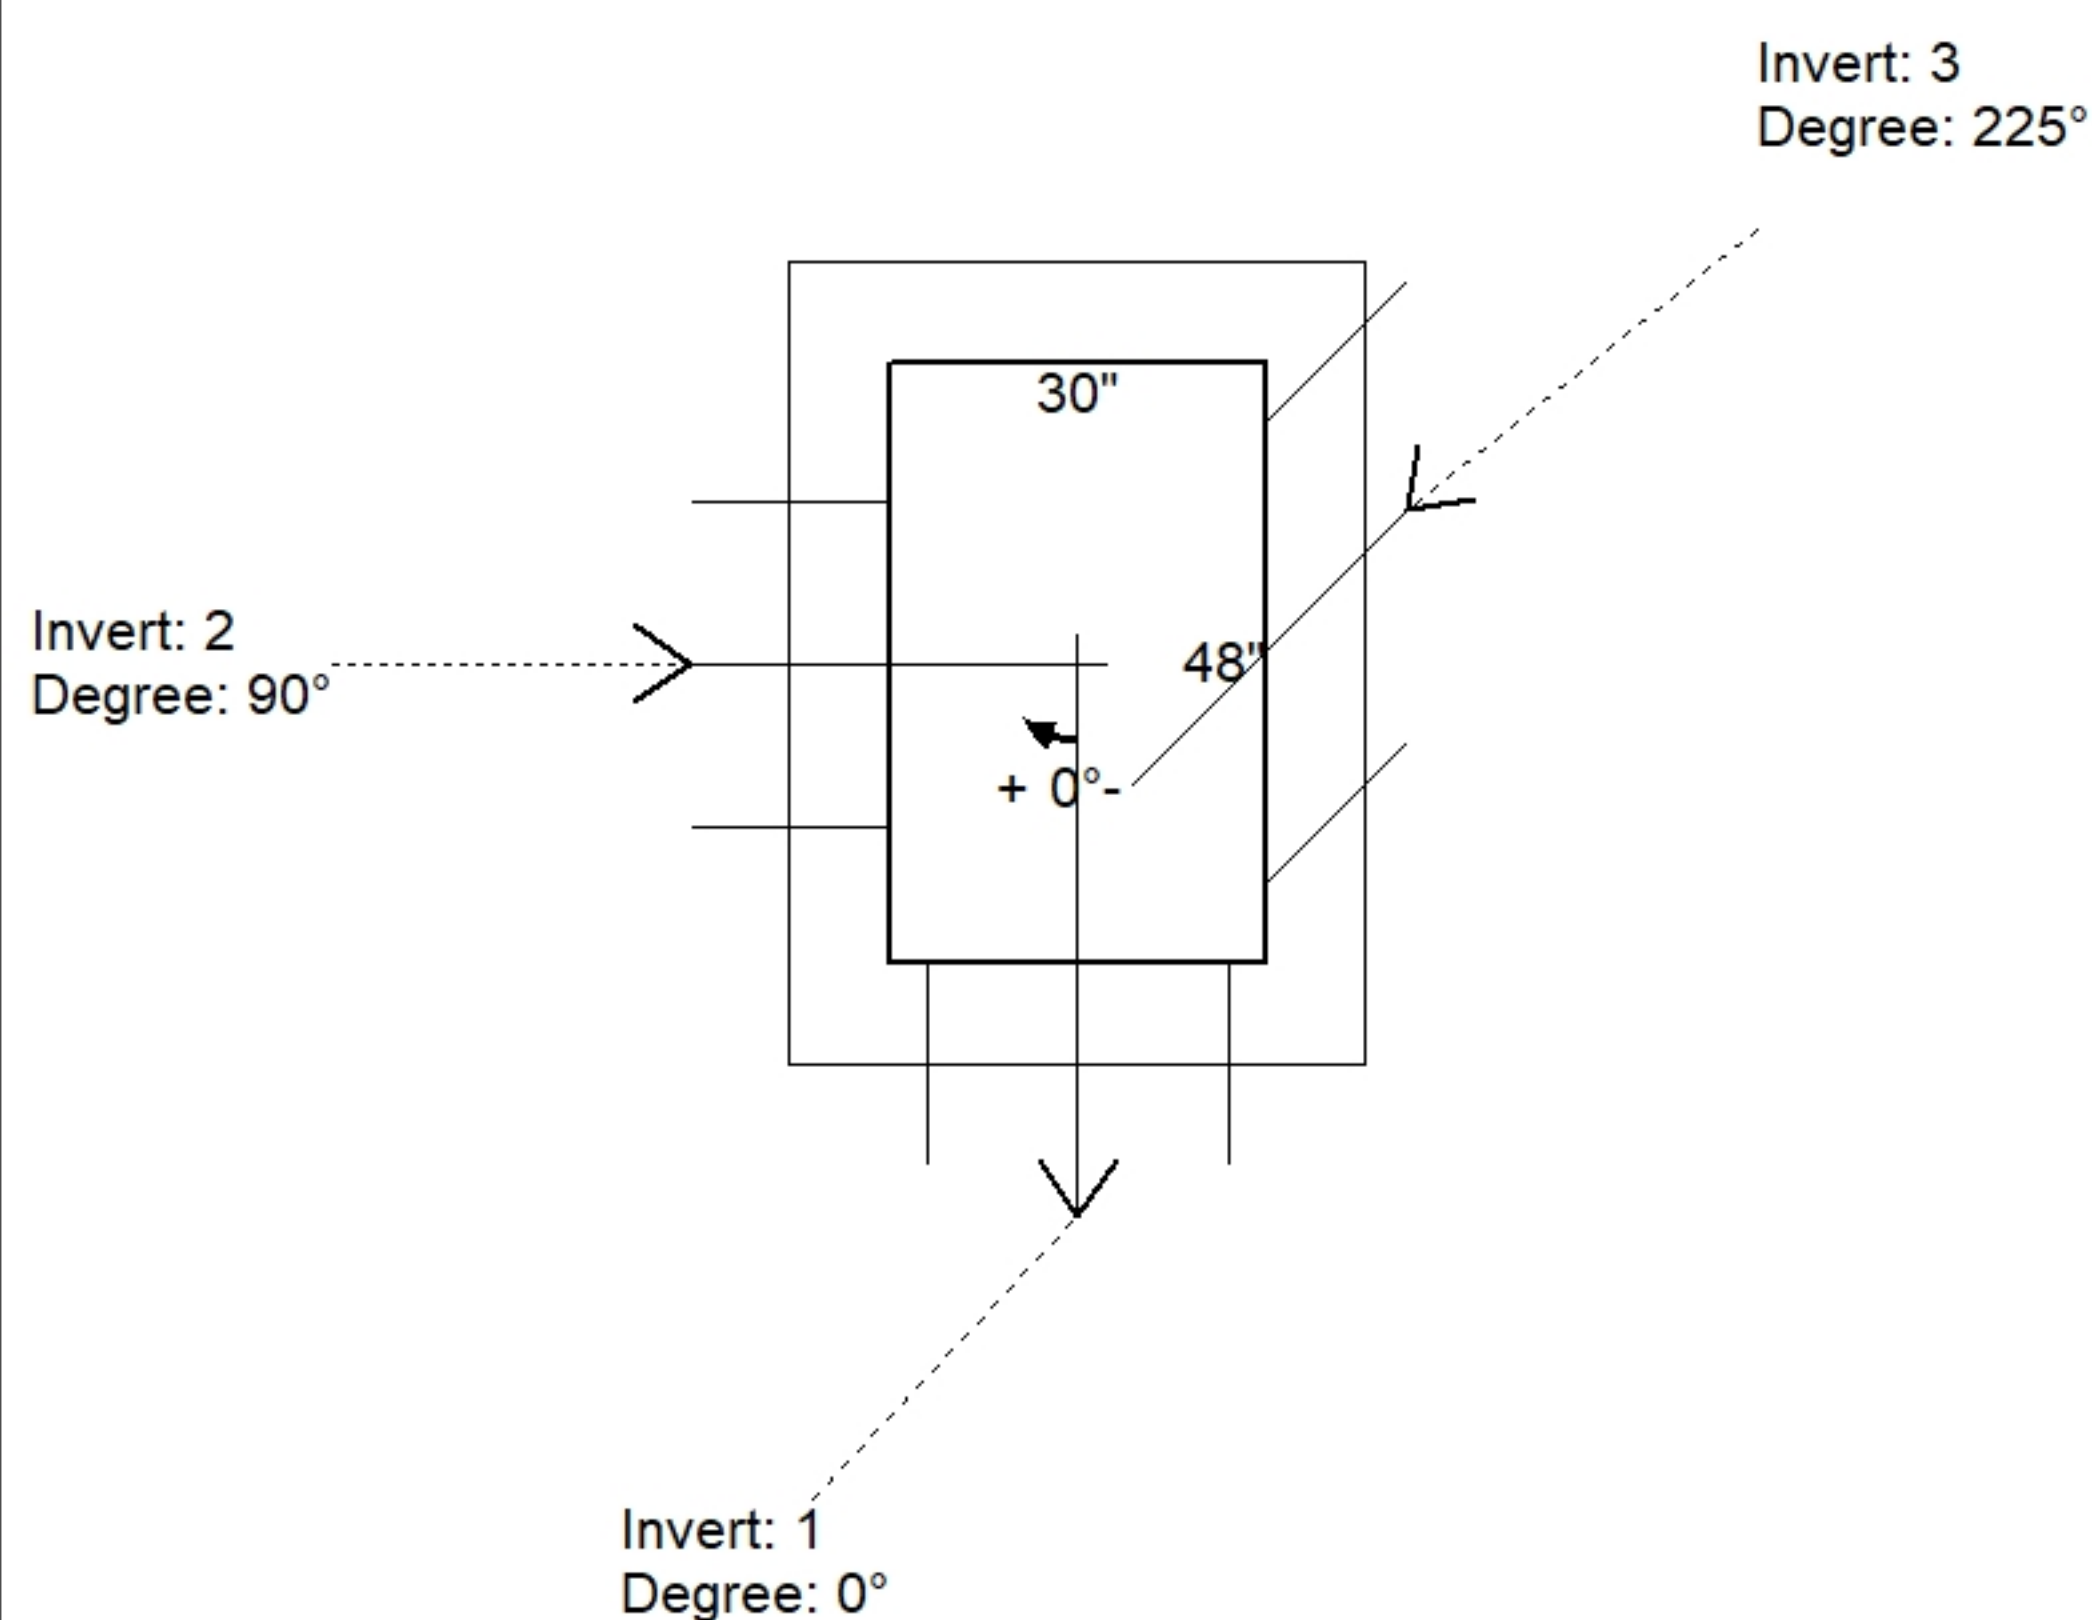

Position	Elev	Angle	Pipe	Pipe OD	Hole	Connector	Up (')	Ref
Rim	737.71'							
Reducer								
Invert 1	733.92'	0°	18" HDPE	21.2"	24"	Hole 24	-1.6"	P1
Invert 2	733.92'	90°	18" RCP B WALL	23"	26"	Hole 26	-2.5"	P1
Invert 3	733.92'	225°	18" RCP B WALL	23"	26"	Hole 26	-2.5"	P1
Invert 4								
Invert 5								
Invert 6								
Invert 7								
Invert 8								

Default - Interior Dimensions

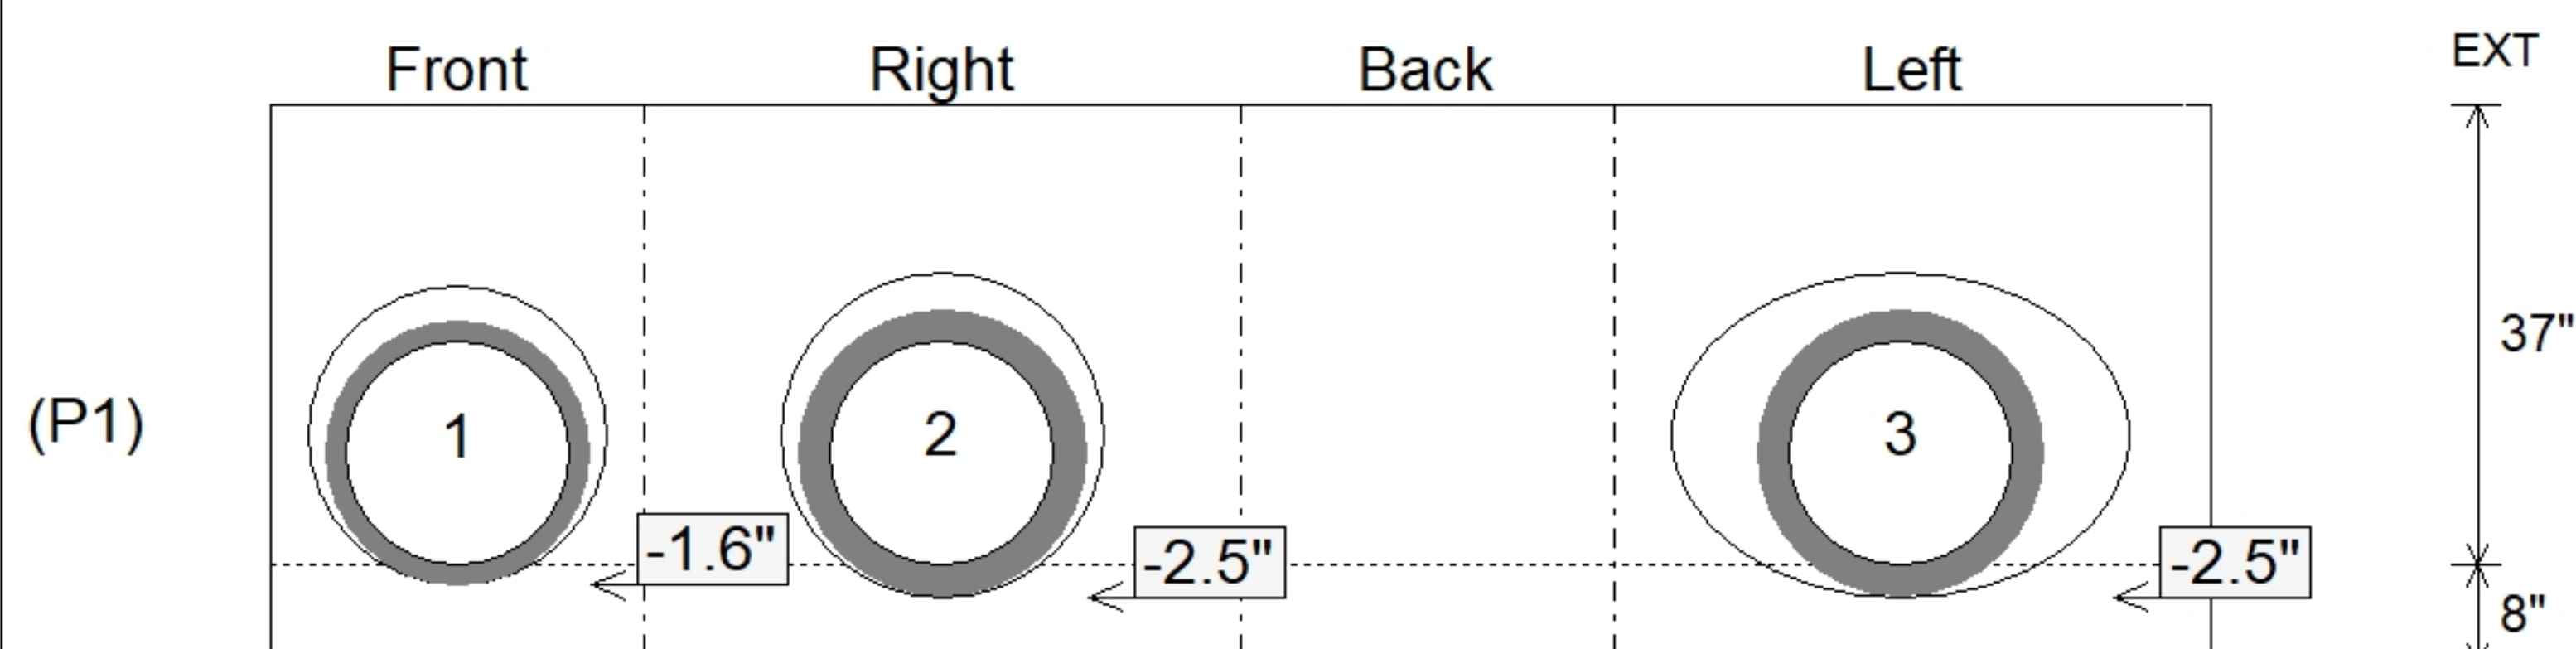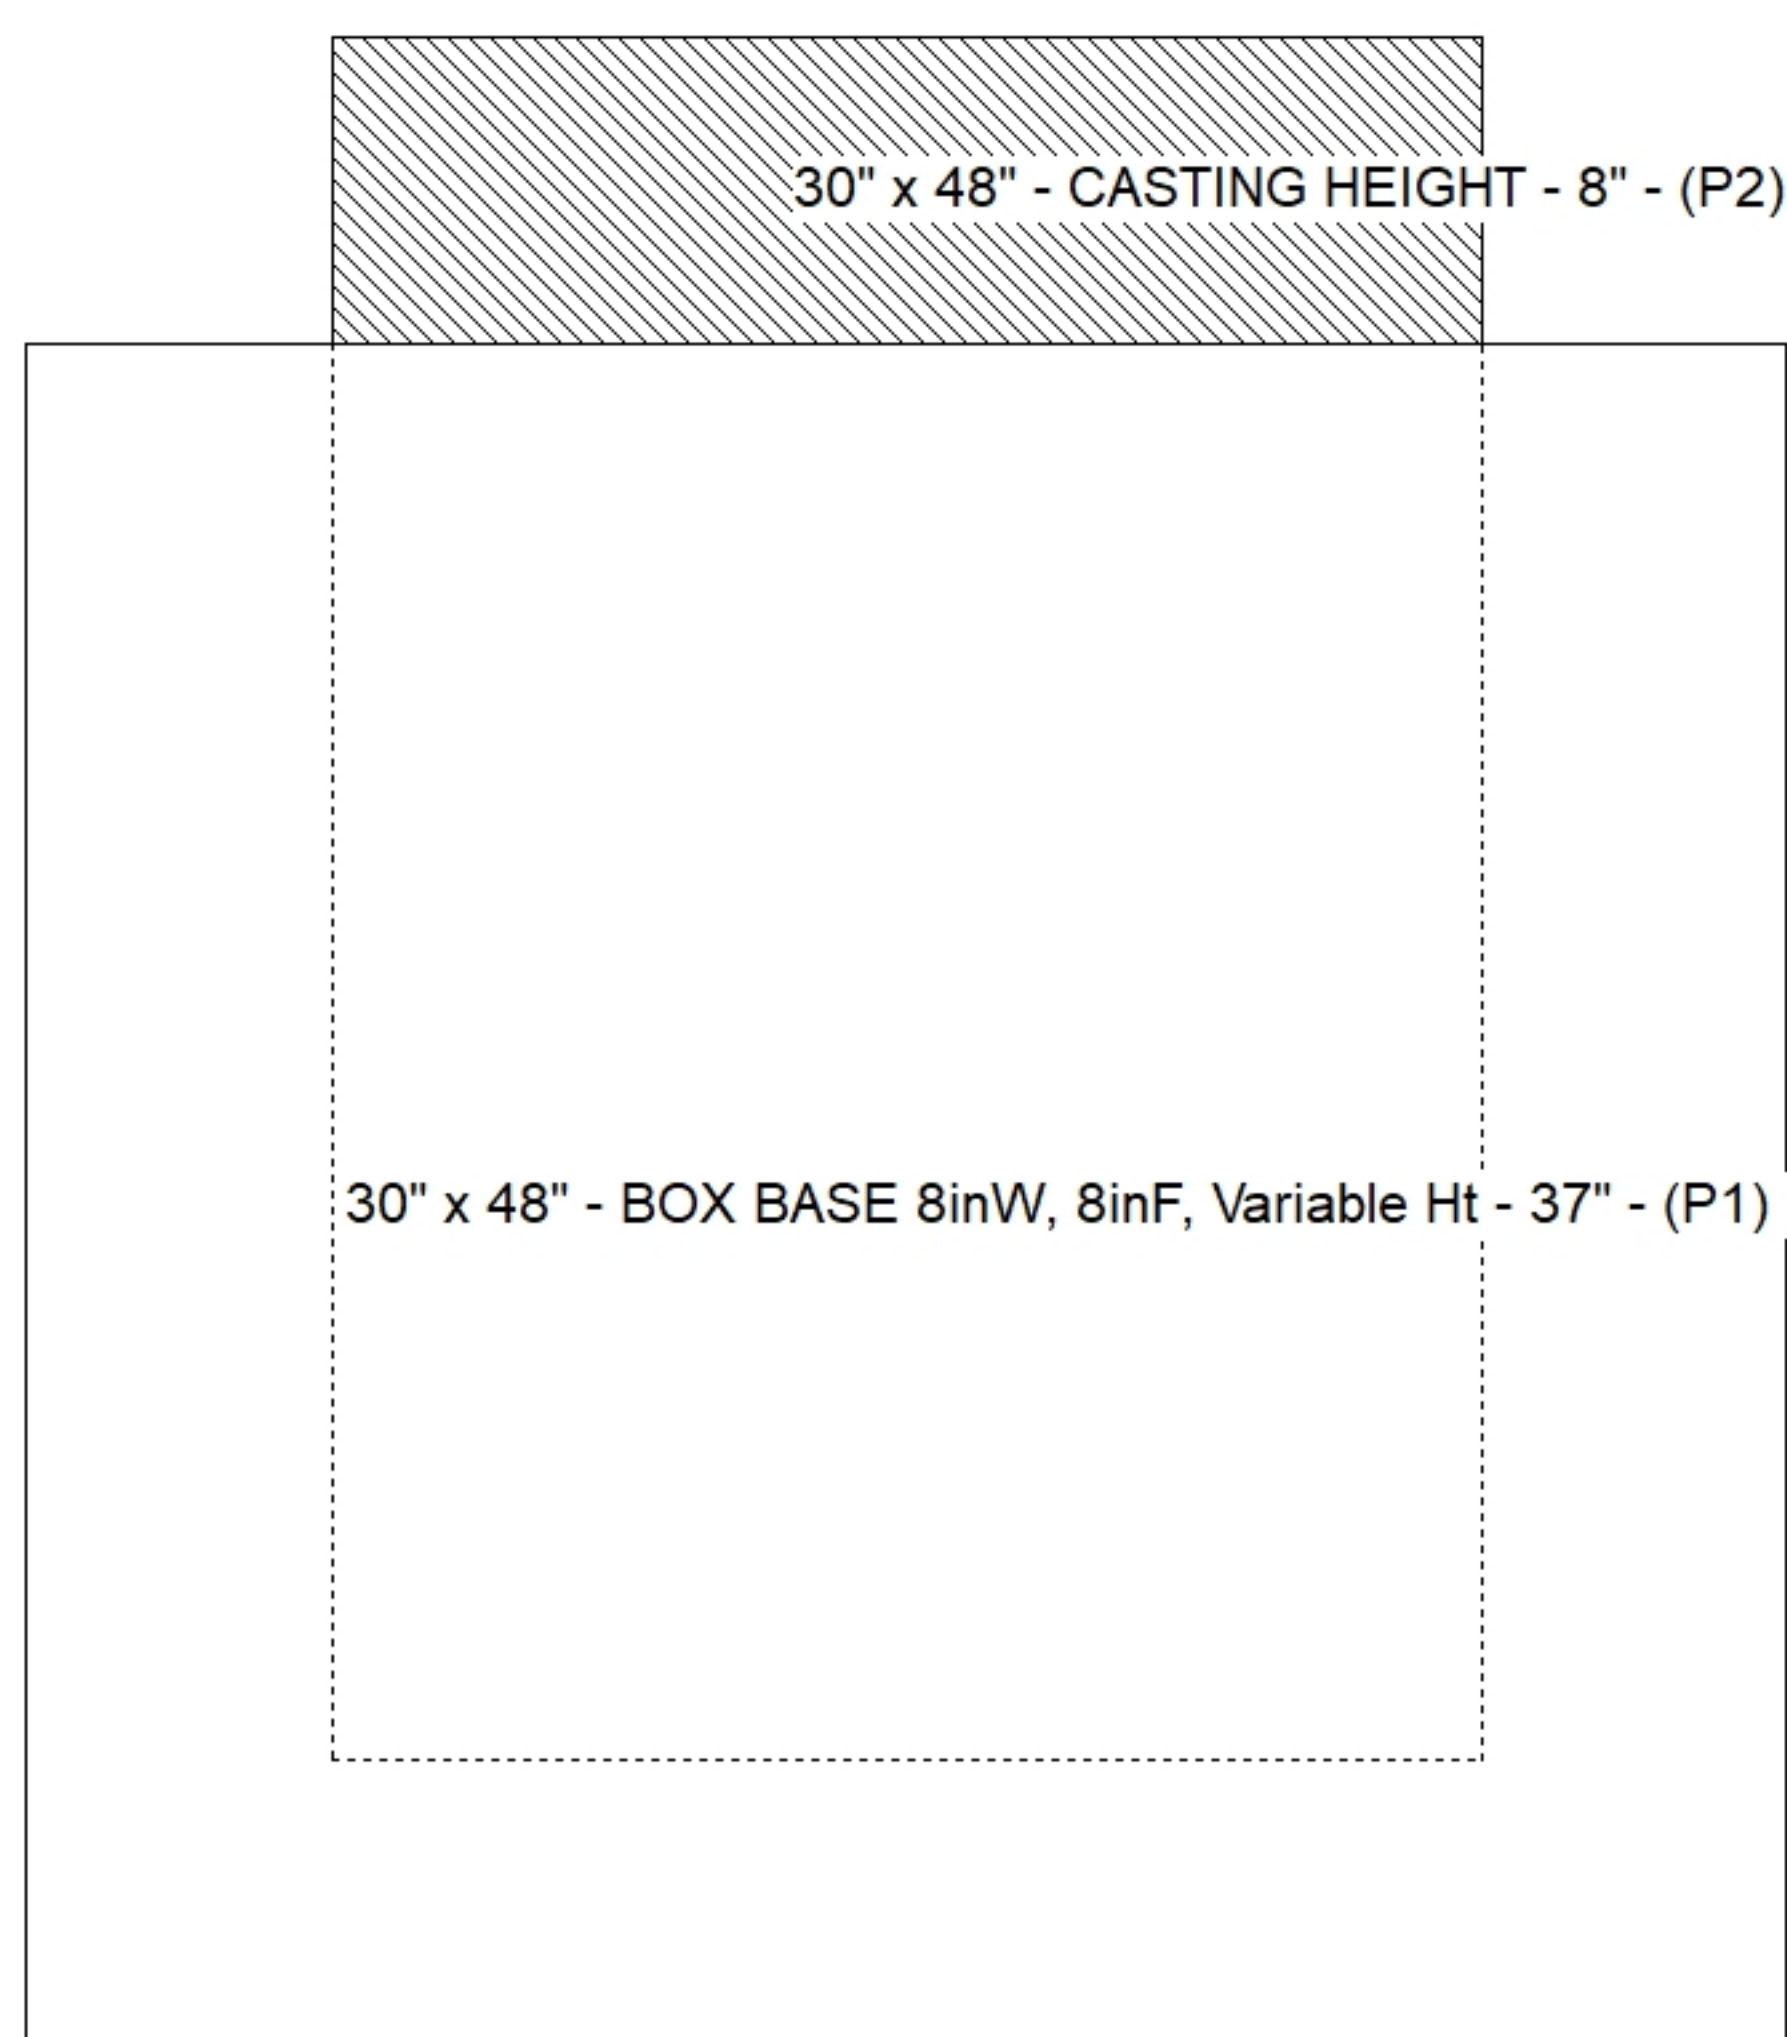

SUBMITTAL
APPROVED BY: