


Contractor: Phillips Brothers

Plant: 100




Slack: 0.88"

Structure Total: 4391 lb


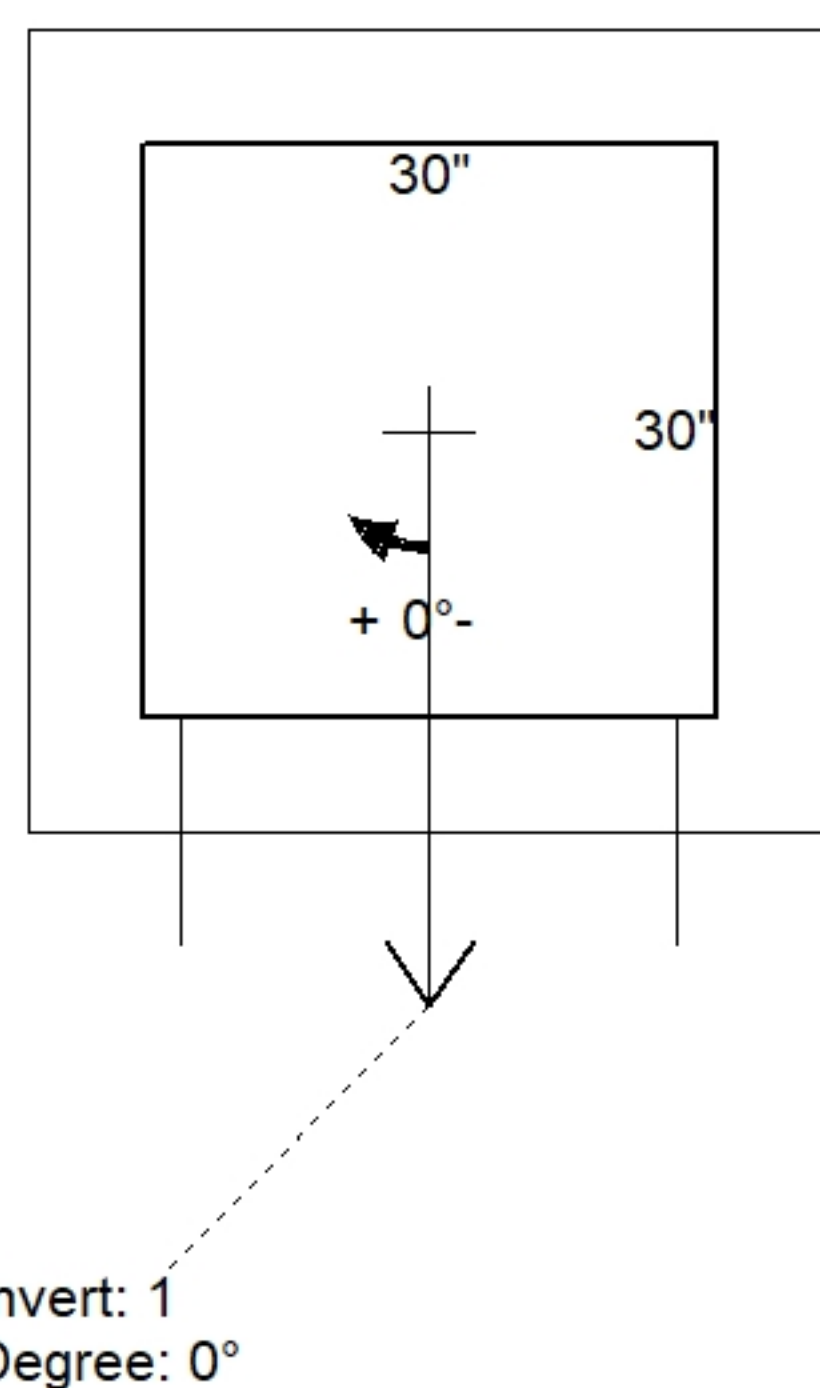


Position	Elev	Angle	Pipe	Pipe OD	Hole	Connector	Up (')	Ref
Rim	740.36'							
Reducer								
Invert 1	735.62'	0°	18" RCP B WALL	23"	26"	Hole 26	-2.5"	P1
Invert 2								
Invert 3								
Invert 4								
Invert 5								
Invert 6								
Invert 7								
Invert 8								

Default - Interior Dimensions

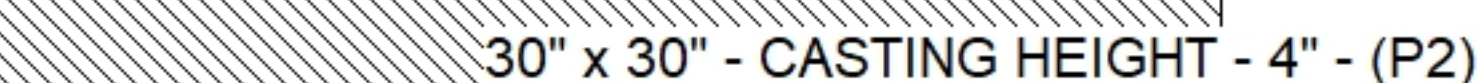

30" x 30" - BOX BASE 6inW, 6inF, Variable Ht - 52" - (P1)

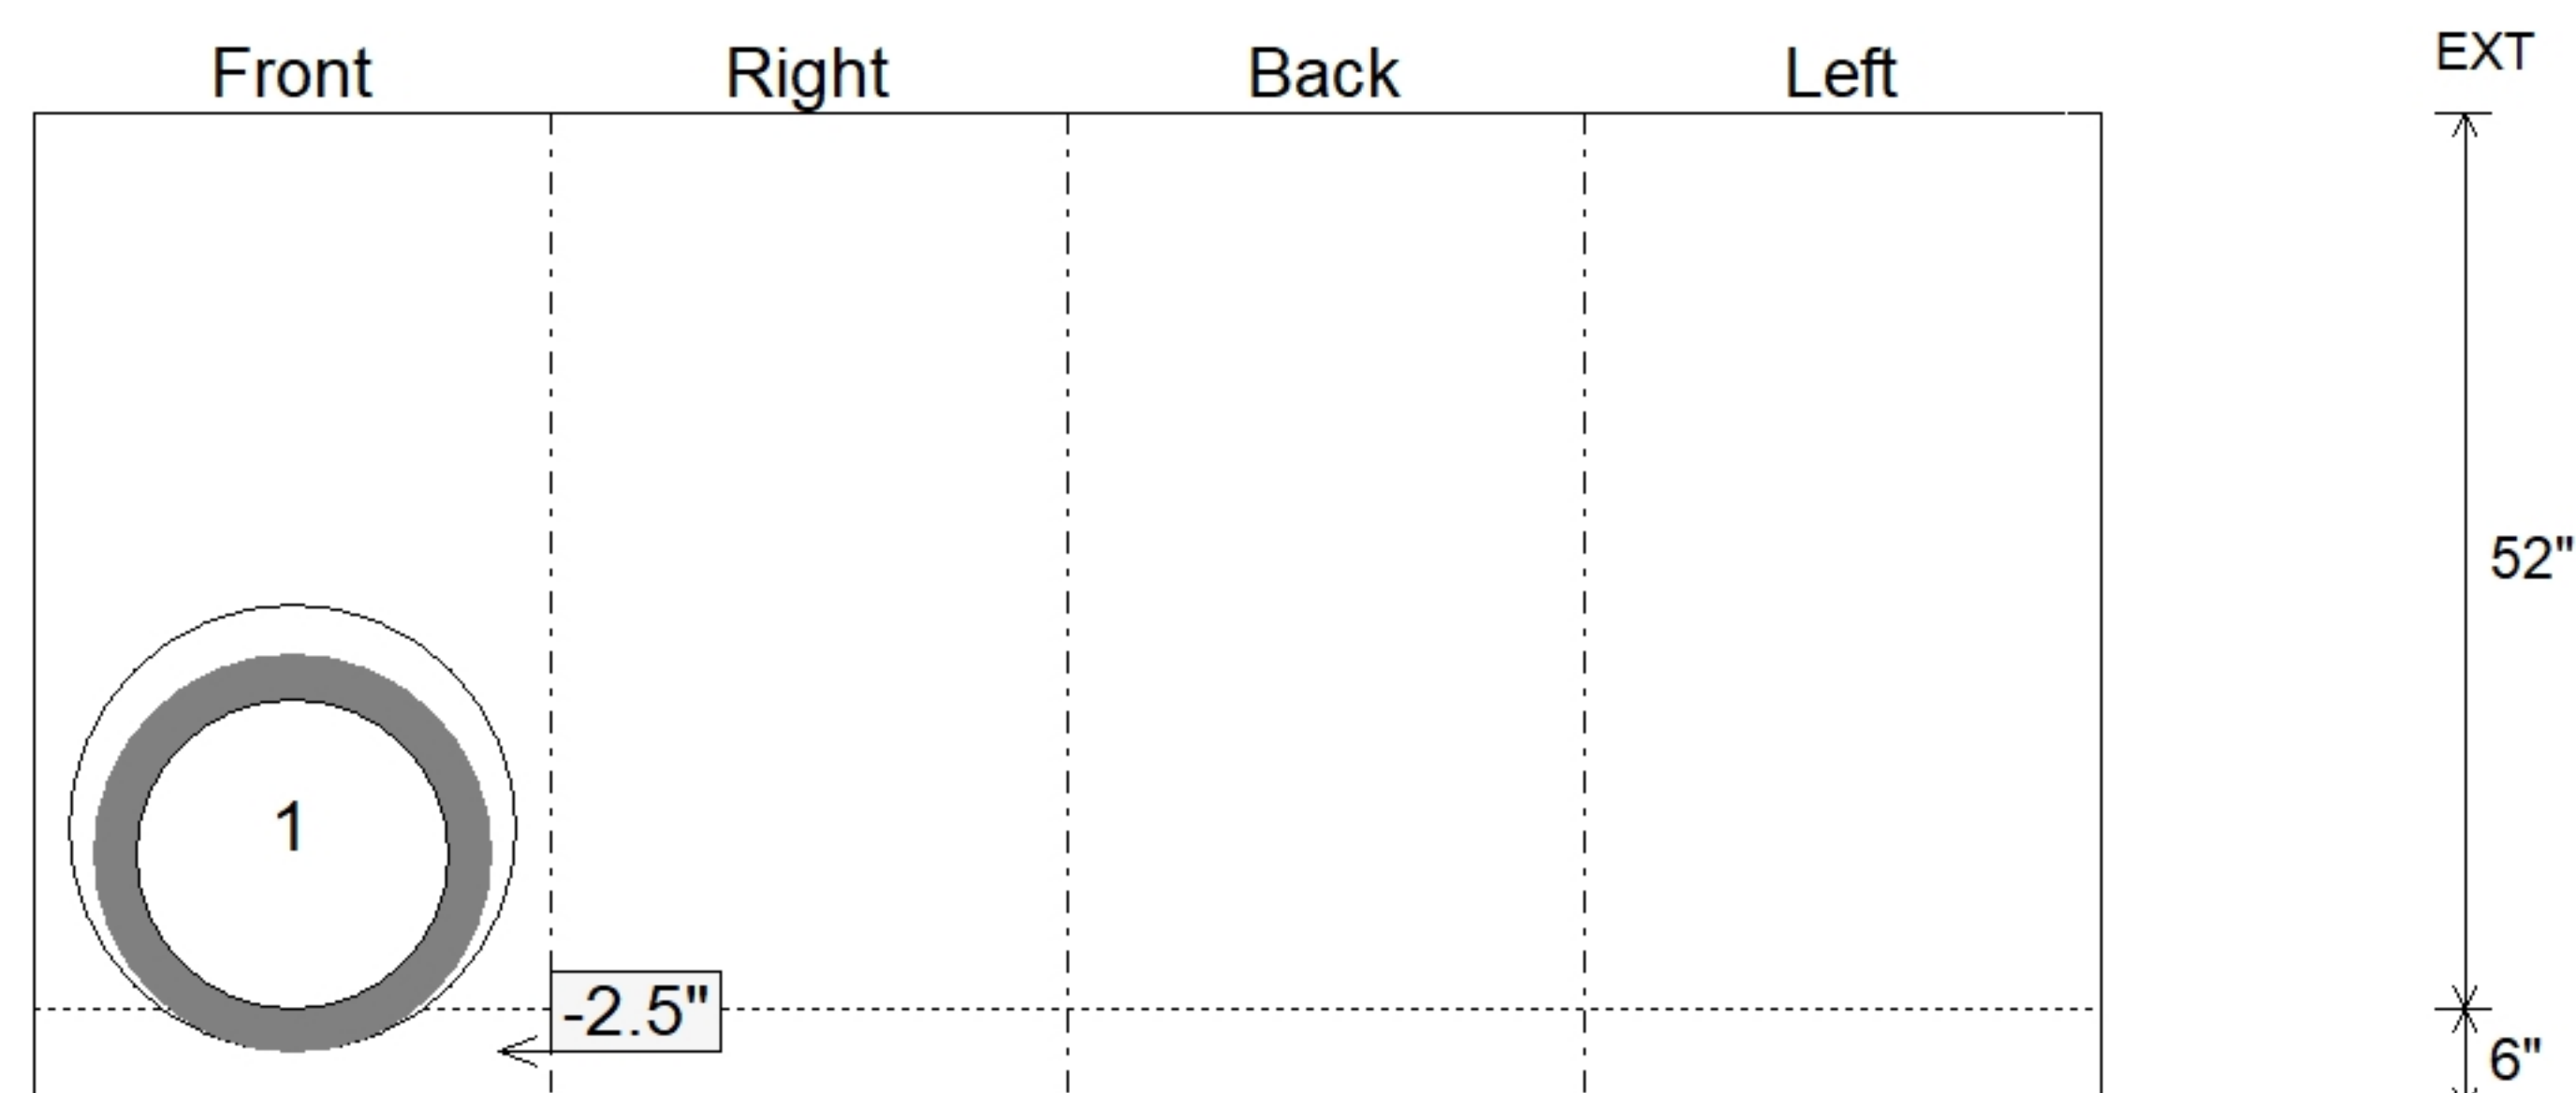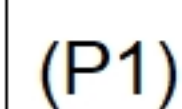

SUBMITTAL
APPROVED BY: