


Contractor: Phillips Brothers

Plant: 100



Slack: 0"

Structure Total: 7916 lb

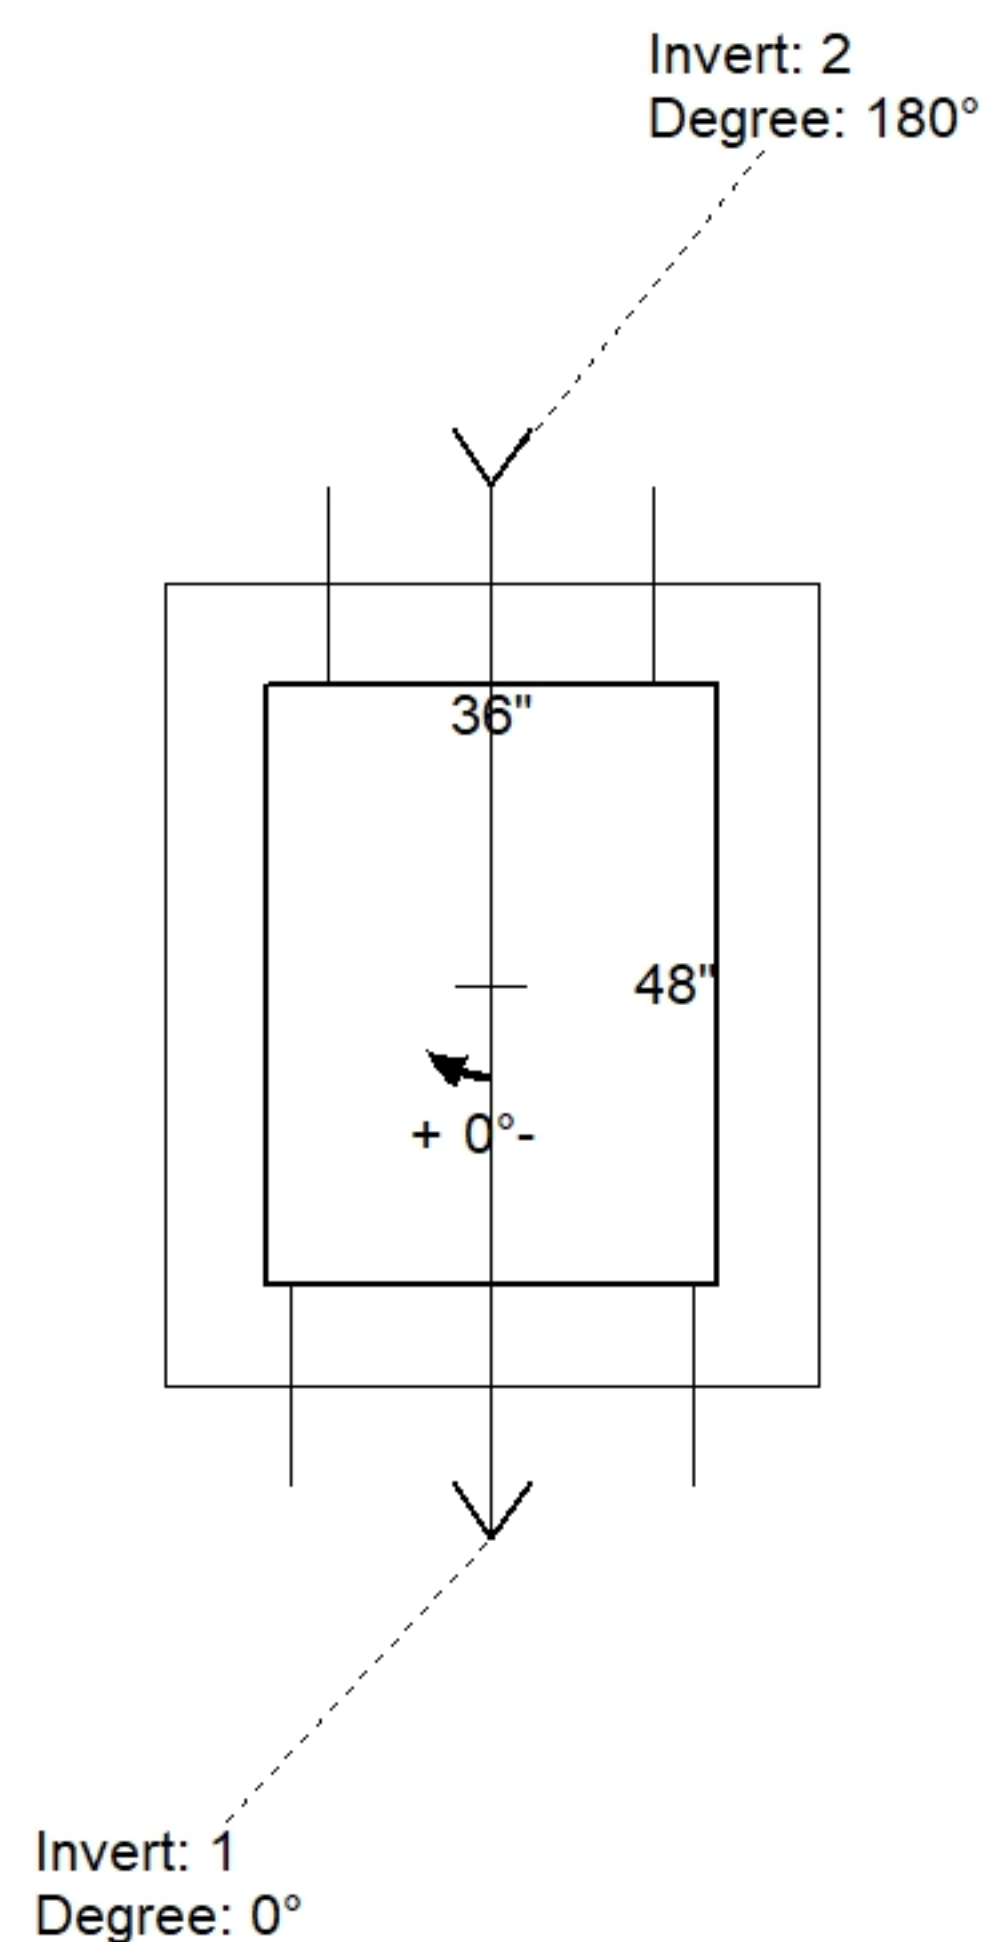


Position	Elev	Angle	Pipe	Pipe OD	Hole	Connector	Up (')	Ref
Rim	739.27'							
Reducer								
Invert 1	734.52'	0°	24" RCP B WALL	30"	32"	Hole 32	-3"	P1
Invert 2	734.52'	180°	18" RCP B WALL	23"	26"	Hole 26	-2.5"	P1
Invert 3								
Invert 4								
Invert 5								
Invert 6								
Invert 7								
Invert 8								

36" x 48" - P.I.P. - BY OTHERS - 8" - (P2)

36" x 48" - BOX BASE 8inW, 8inF, Variable Ht - 49" - (P1)

The image shows a technical drawing of a box base. At the top, there is a perspective view of a trapezoidal shape, representing the top of the box. Below this, there is a large rectangular area defined by a dashed line, representing the front view of the box. The drawing is labeled with dimensions and part numbers.

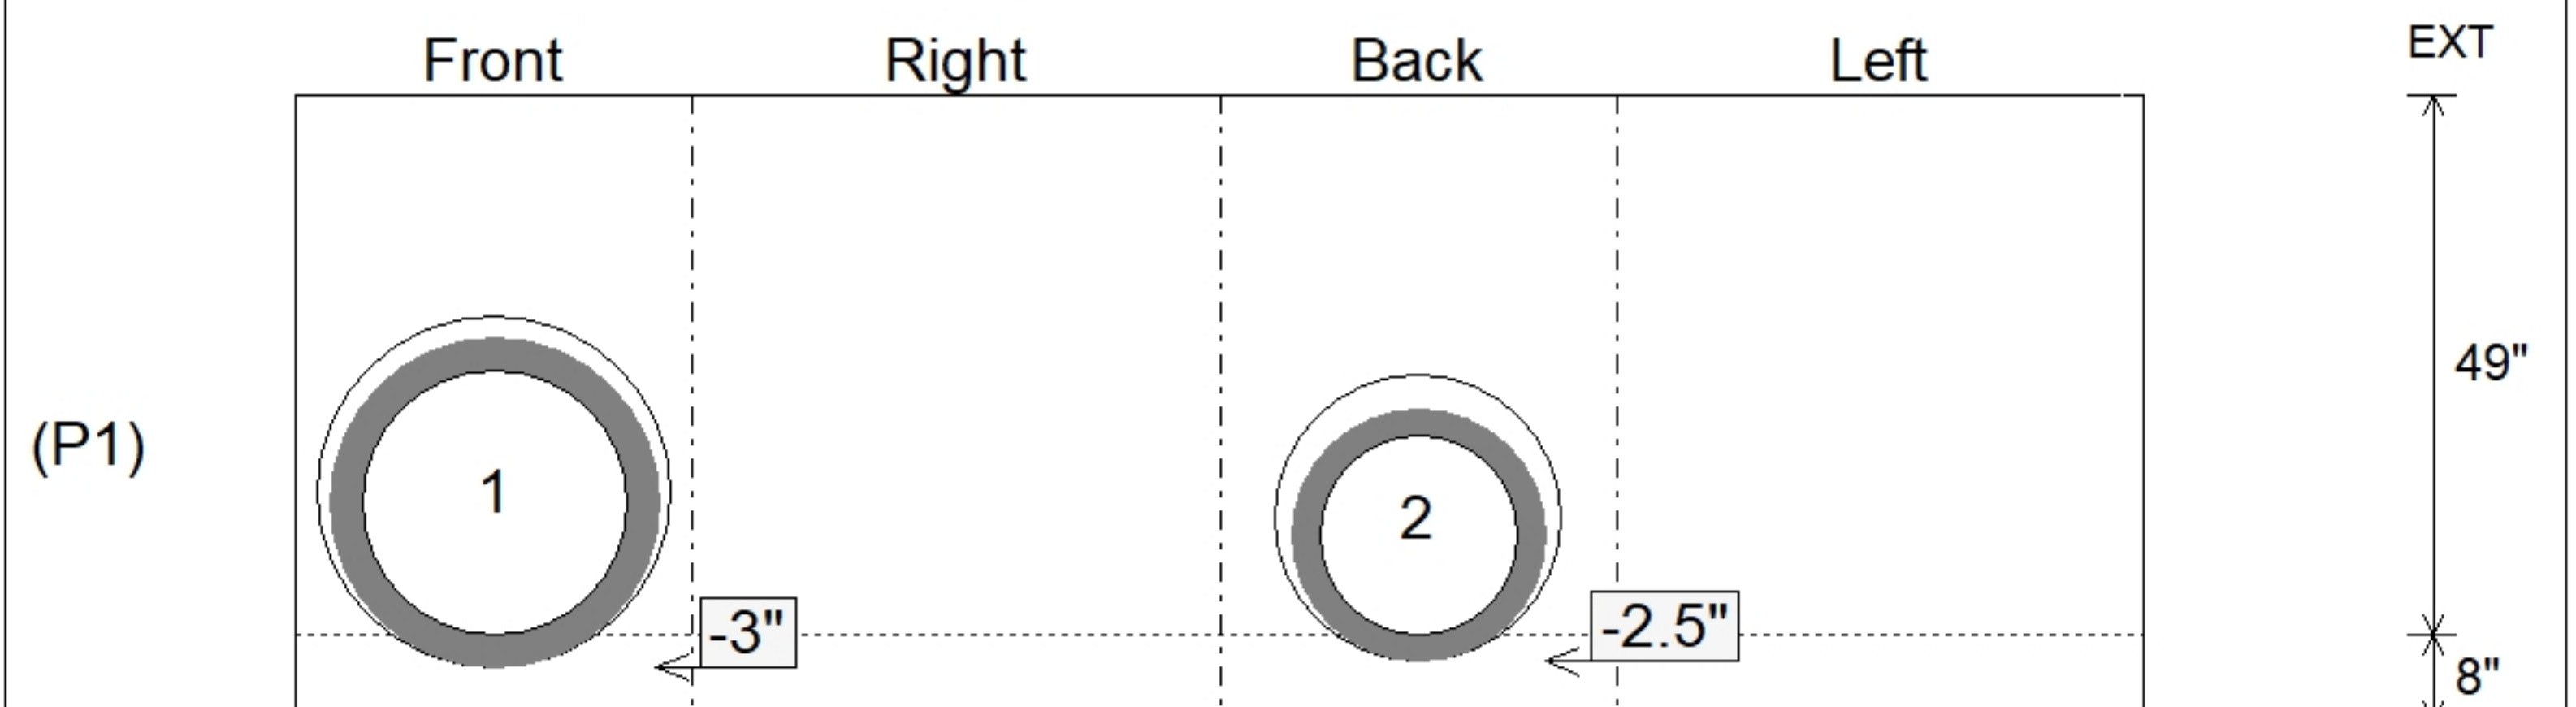

SUBMITTAL
APPROVED BY: