


Contractor: Phillips Brothers

Plant: 100





Slack: 0"

Structure Total: 8319 lb

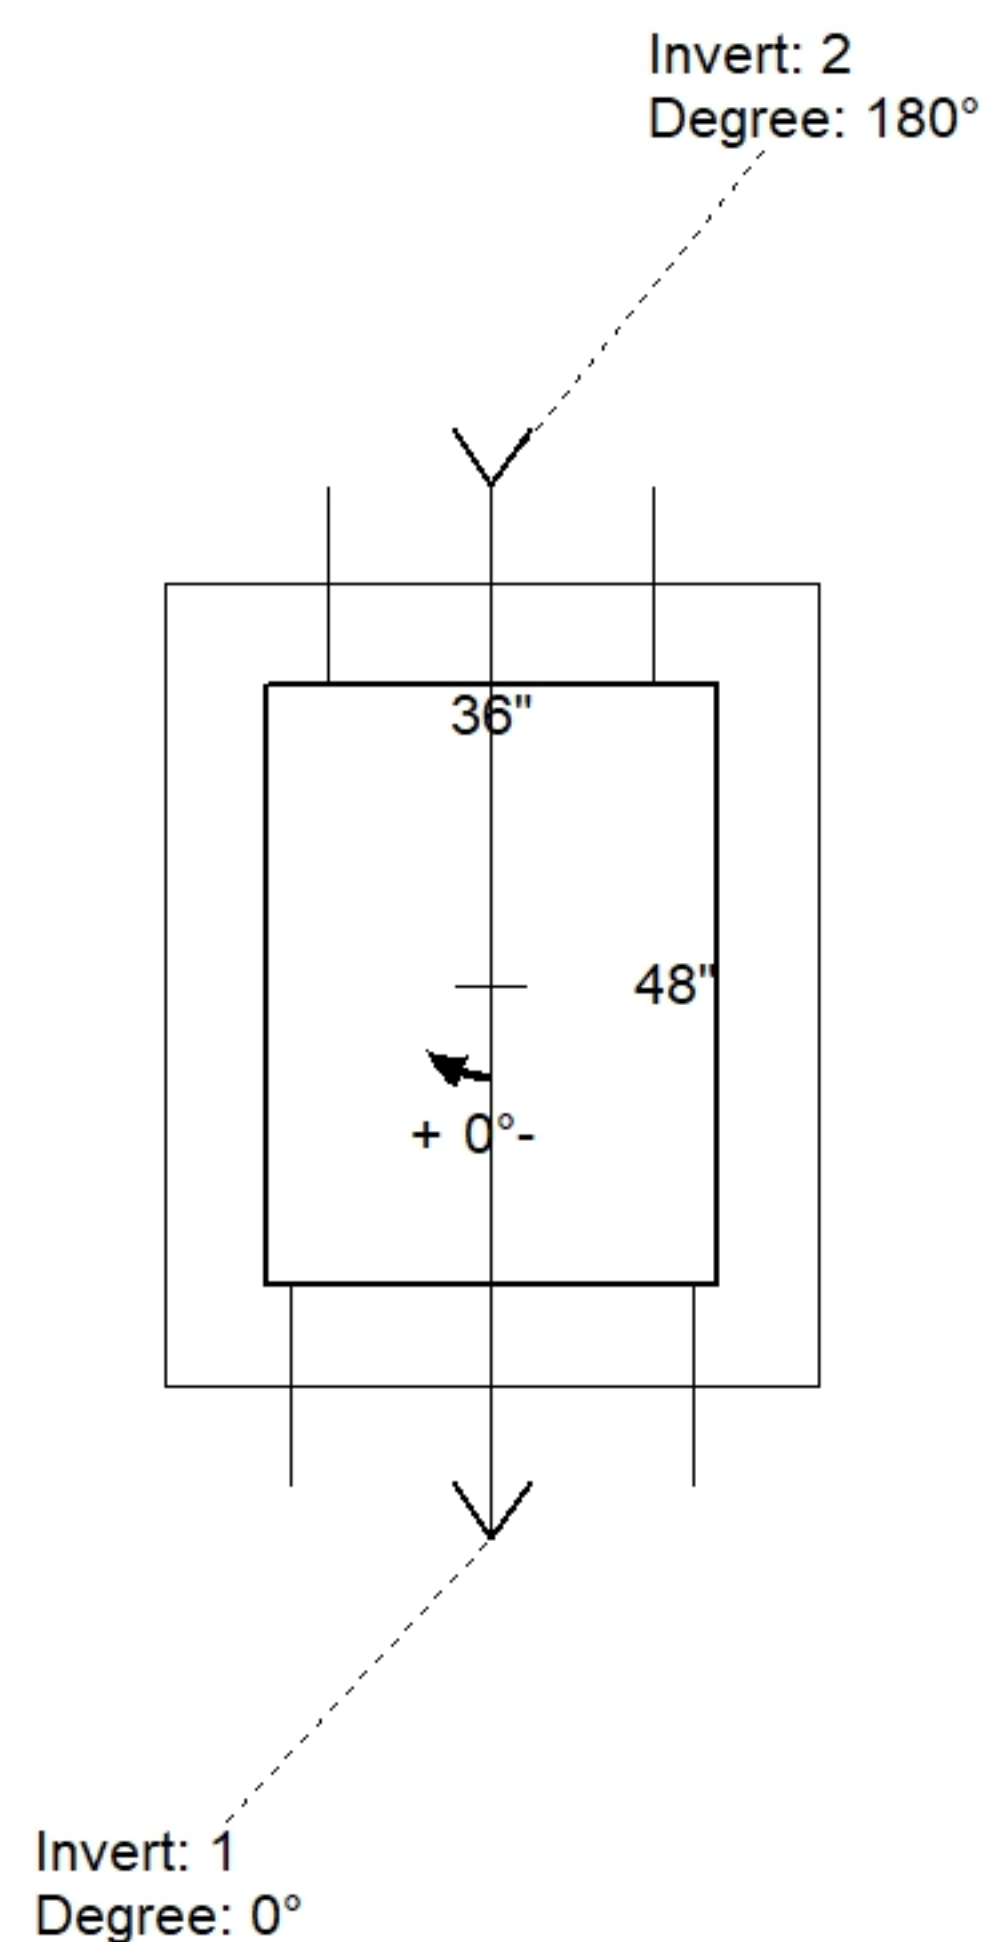

Position	Elev	Angle	Pipe	Pipe OD	Hole	Connector	Up ()	Ref
Rim	740'							
Reducer								
Invert 1	735'	0°	24" RCP B WALL	30"	32"	Hole 32	-3"	P1
Invert 2	735'	180°	18" RCP B WALL	23"	26"	Hole 26	-2.5"	P1
Invert 3								
Invert 4								
Invert 5								
Invert 6								
Invert 7								
Invert 8								

Default - Interior Dimensions

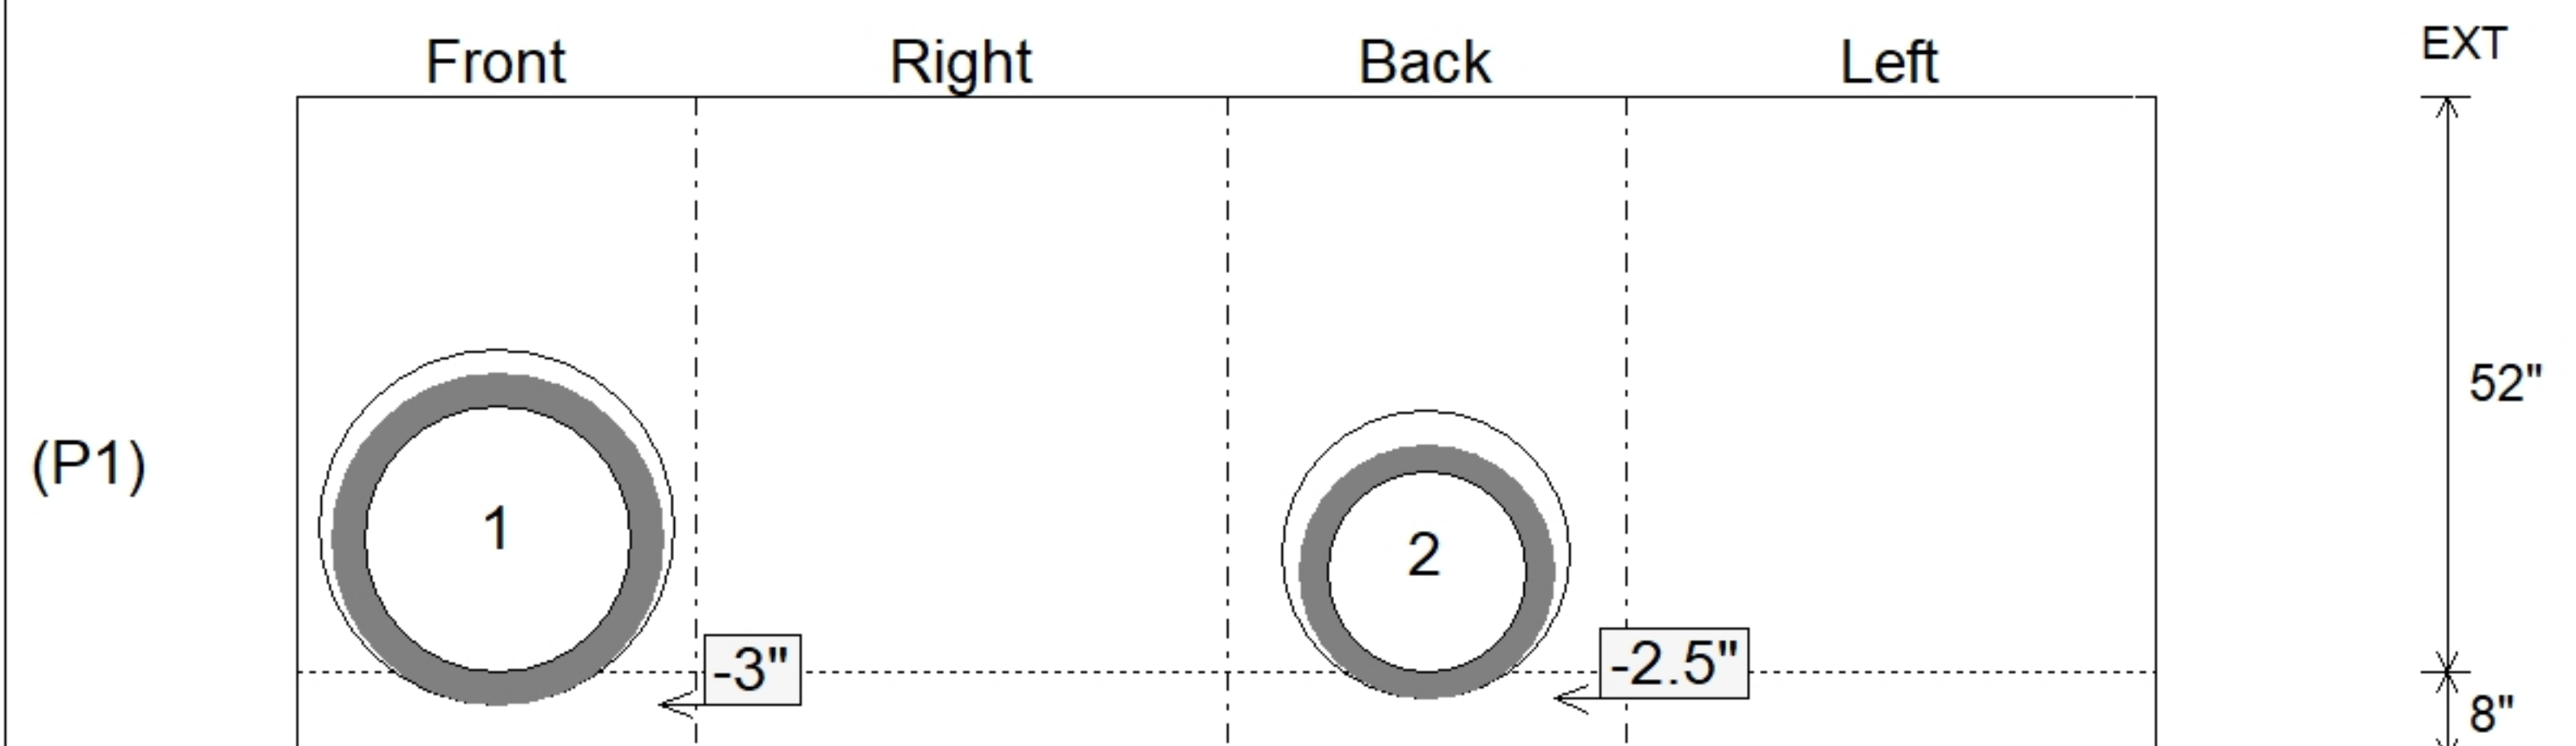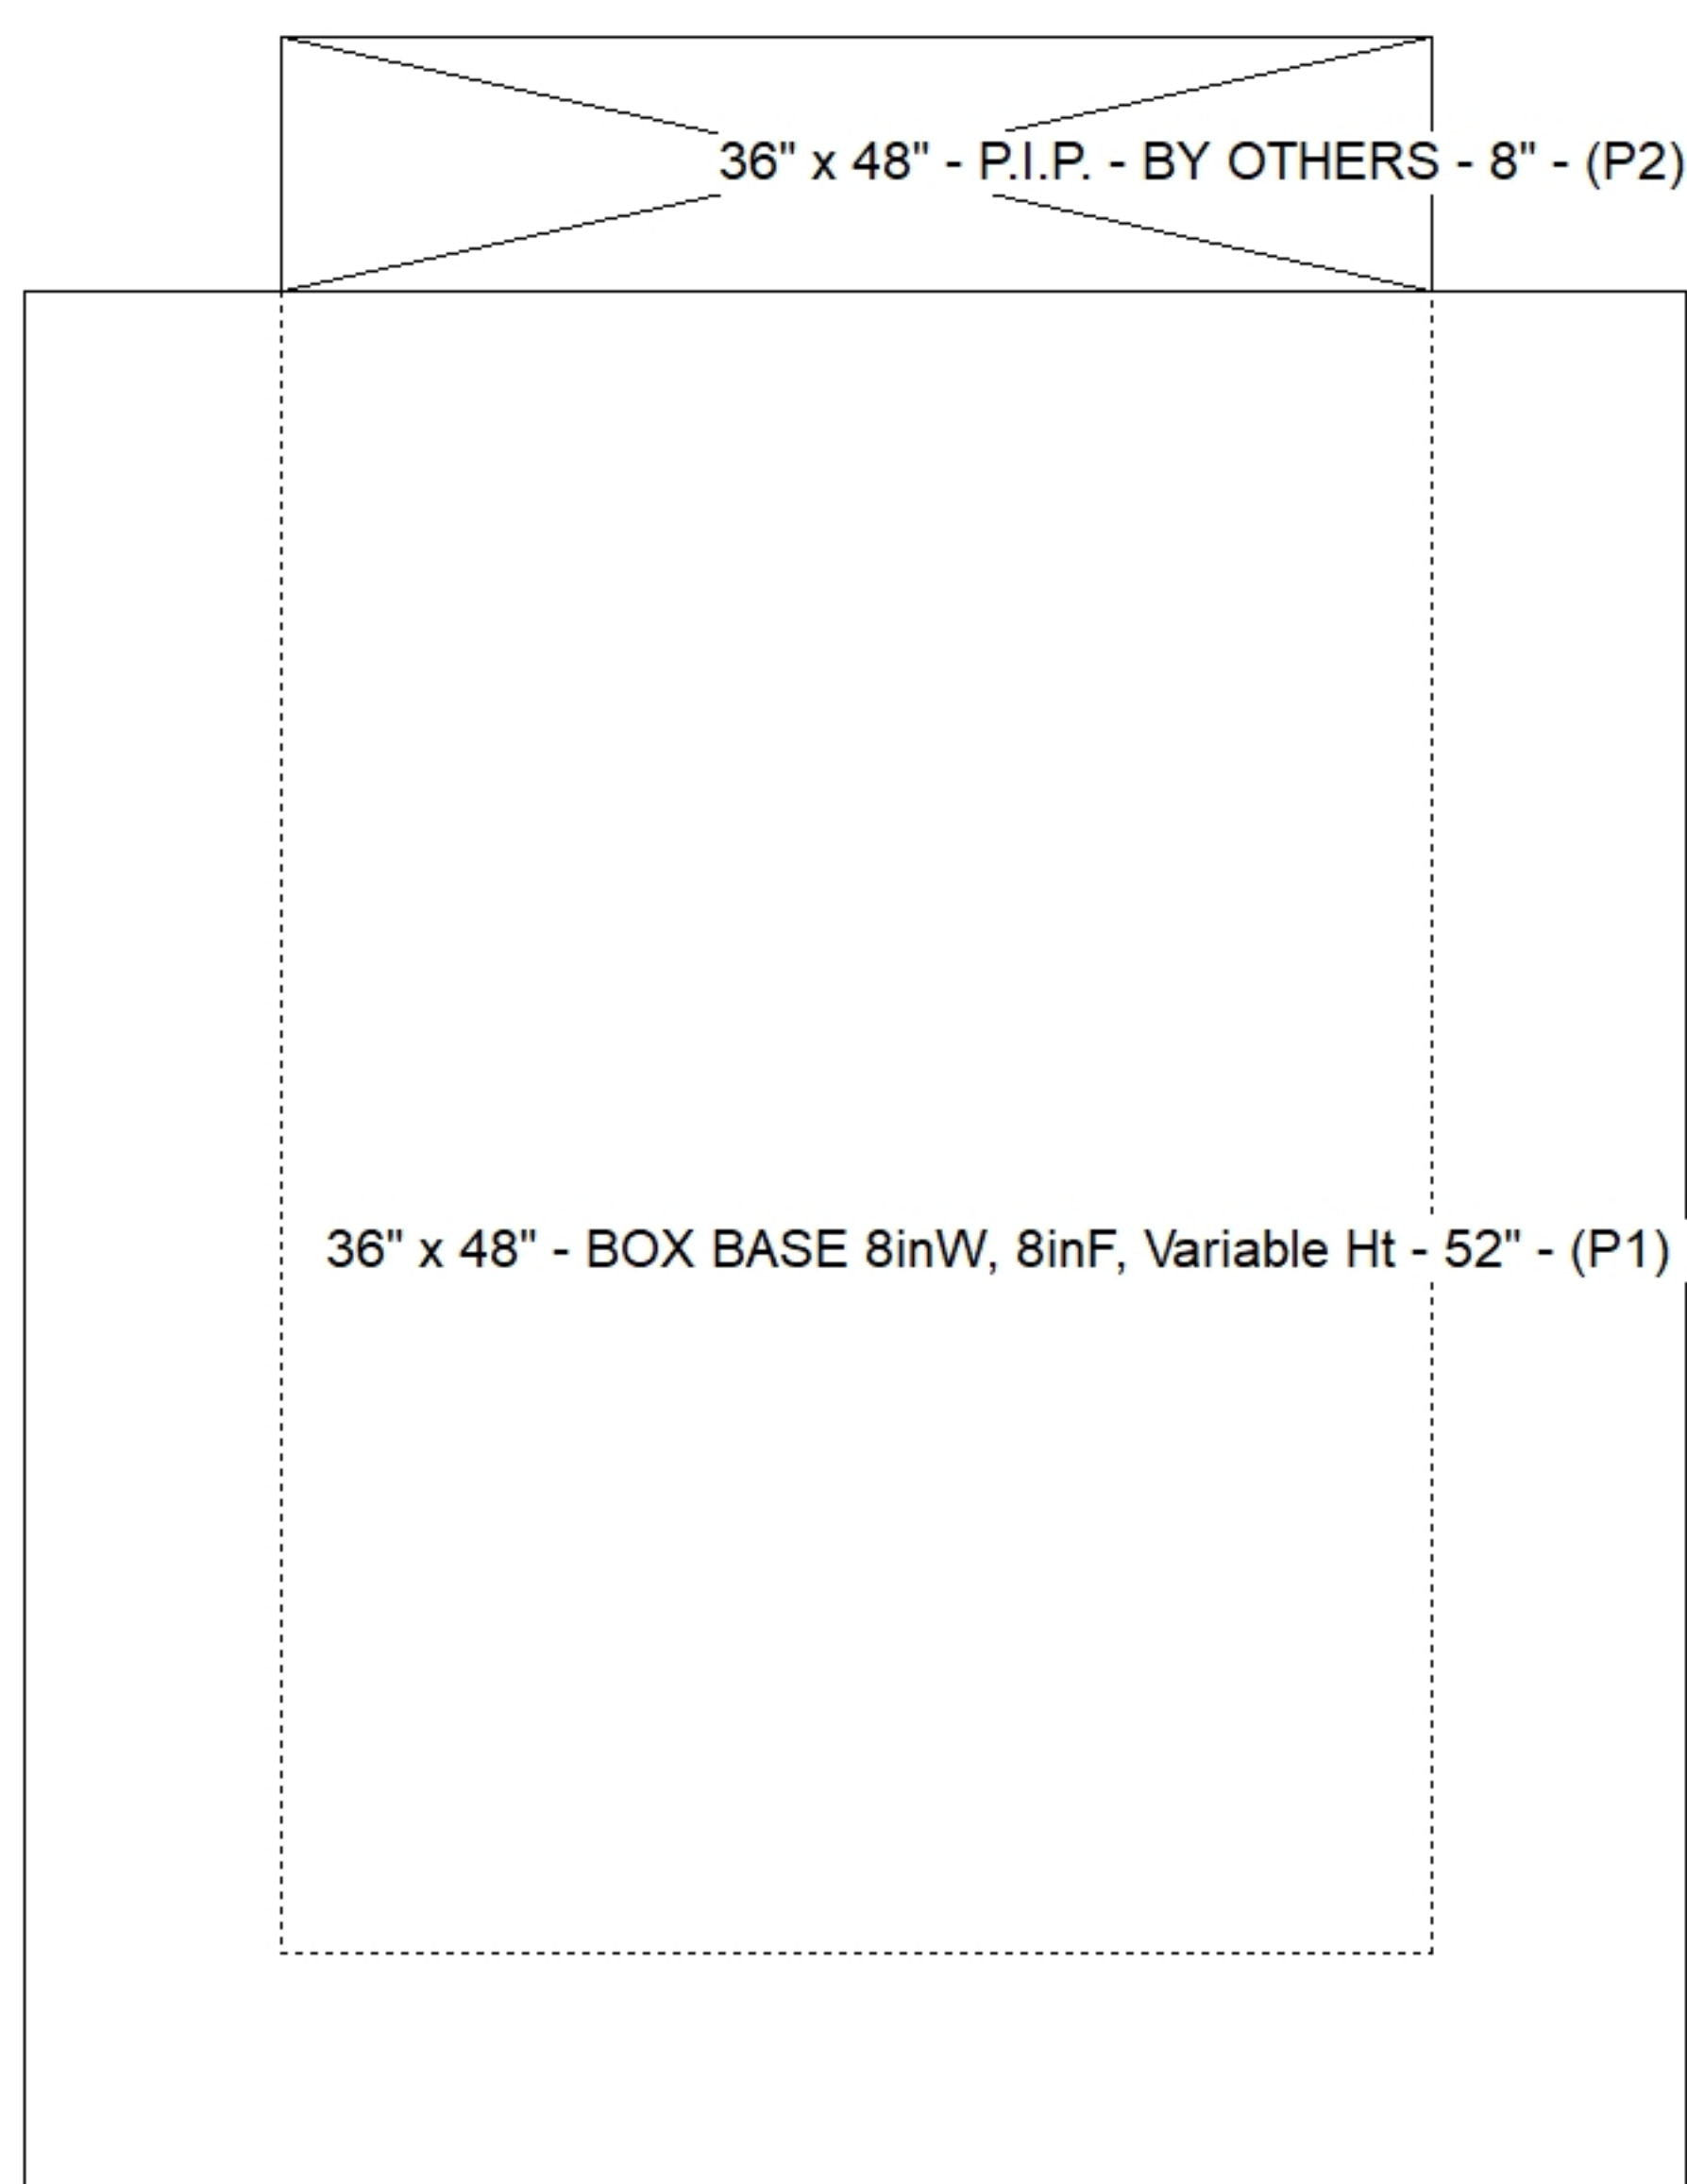

SUBMITTAL
APPROVED BY: