


Contractor: Phillips Brothers

Plant: 100





Slack: 0.68"

Structure Total: 5556 lb

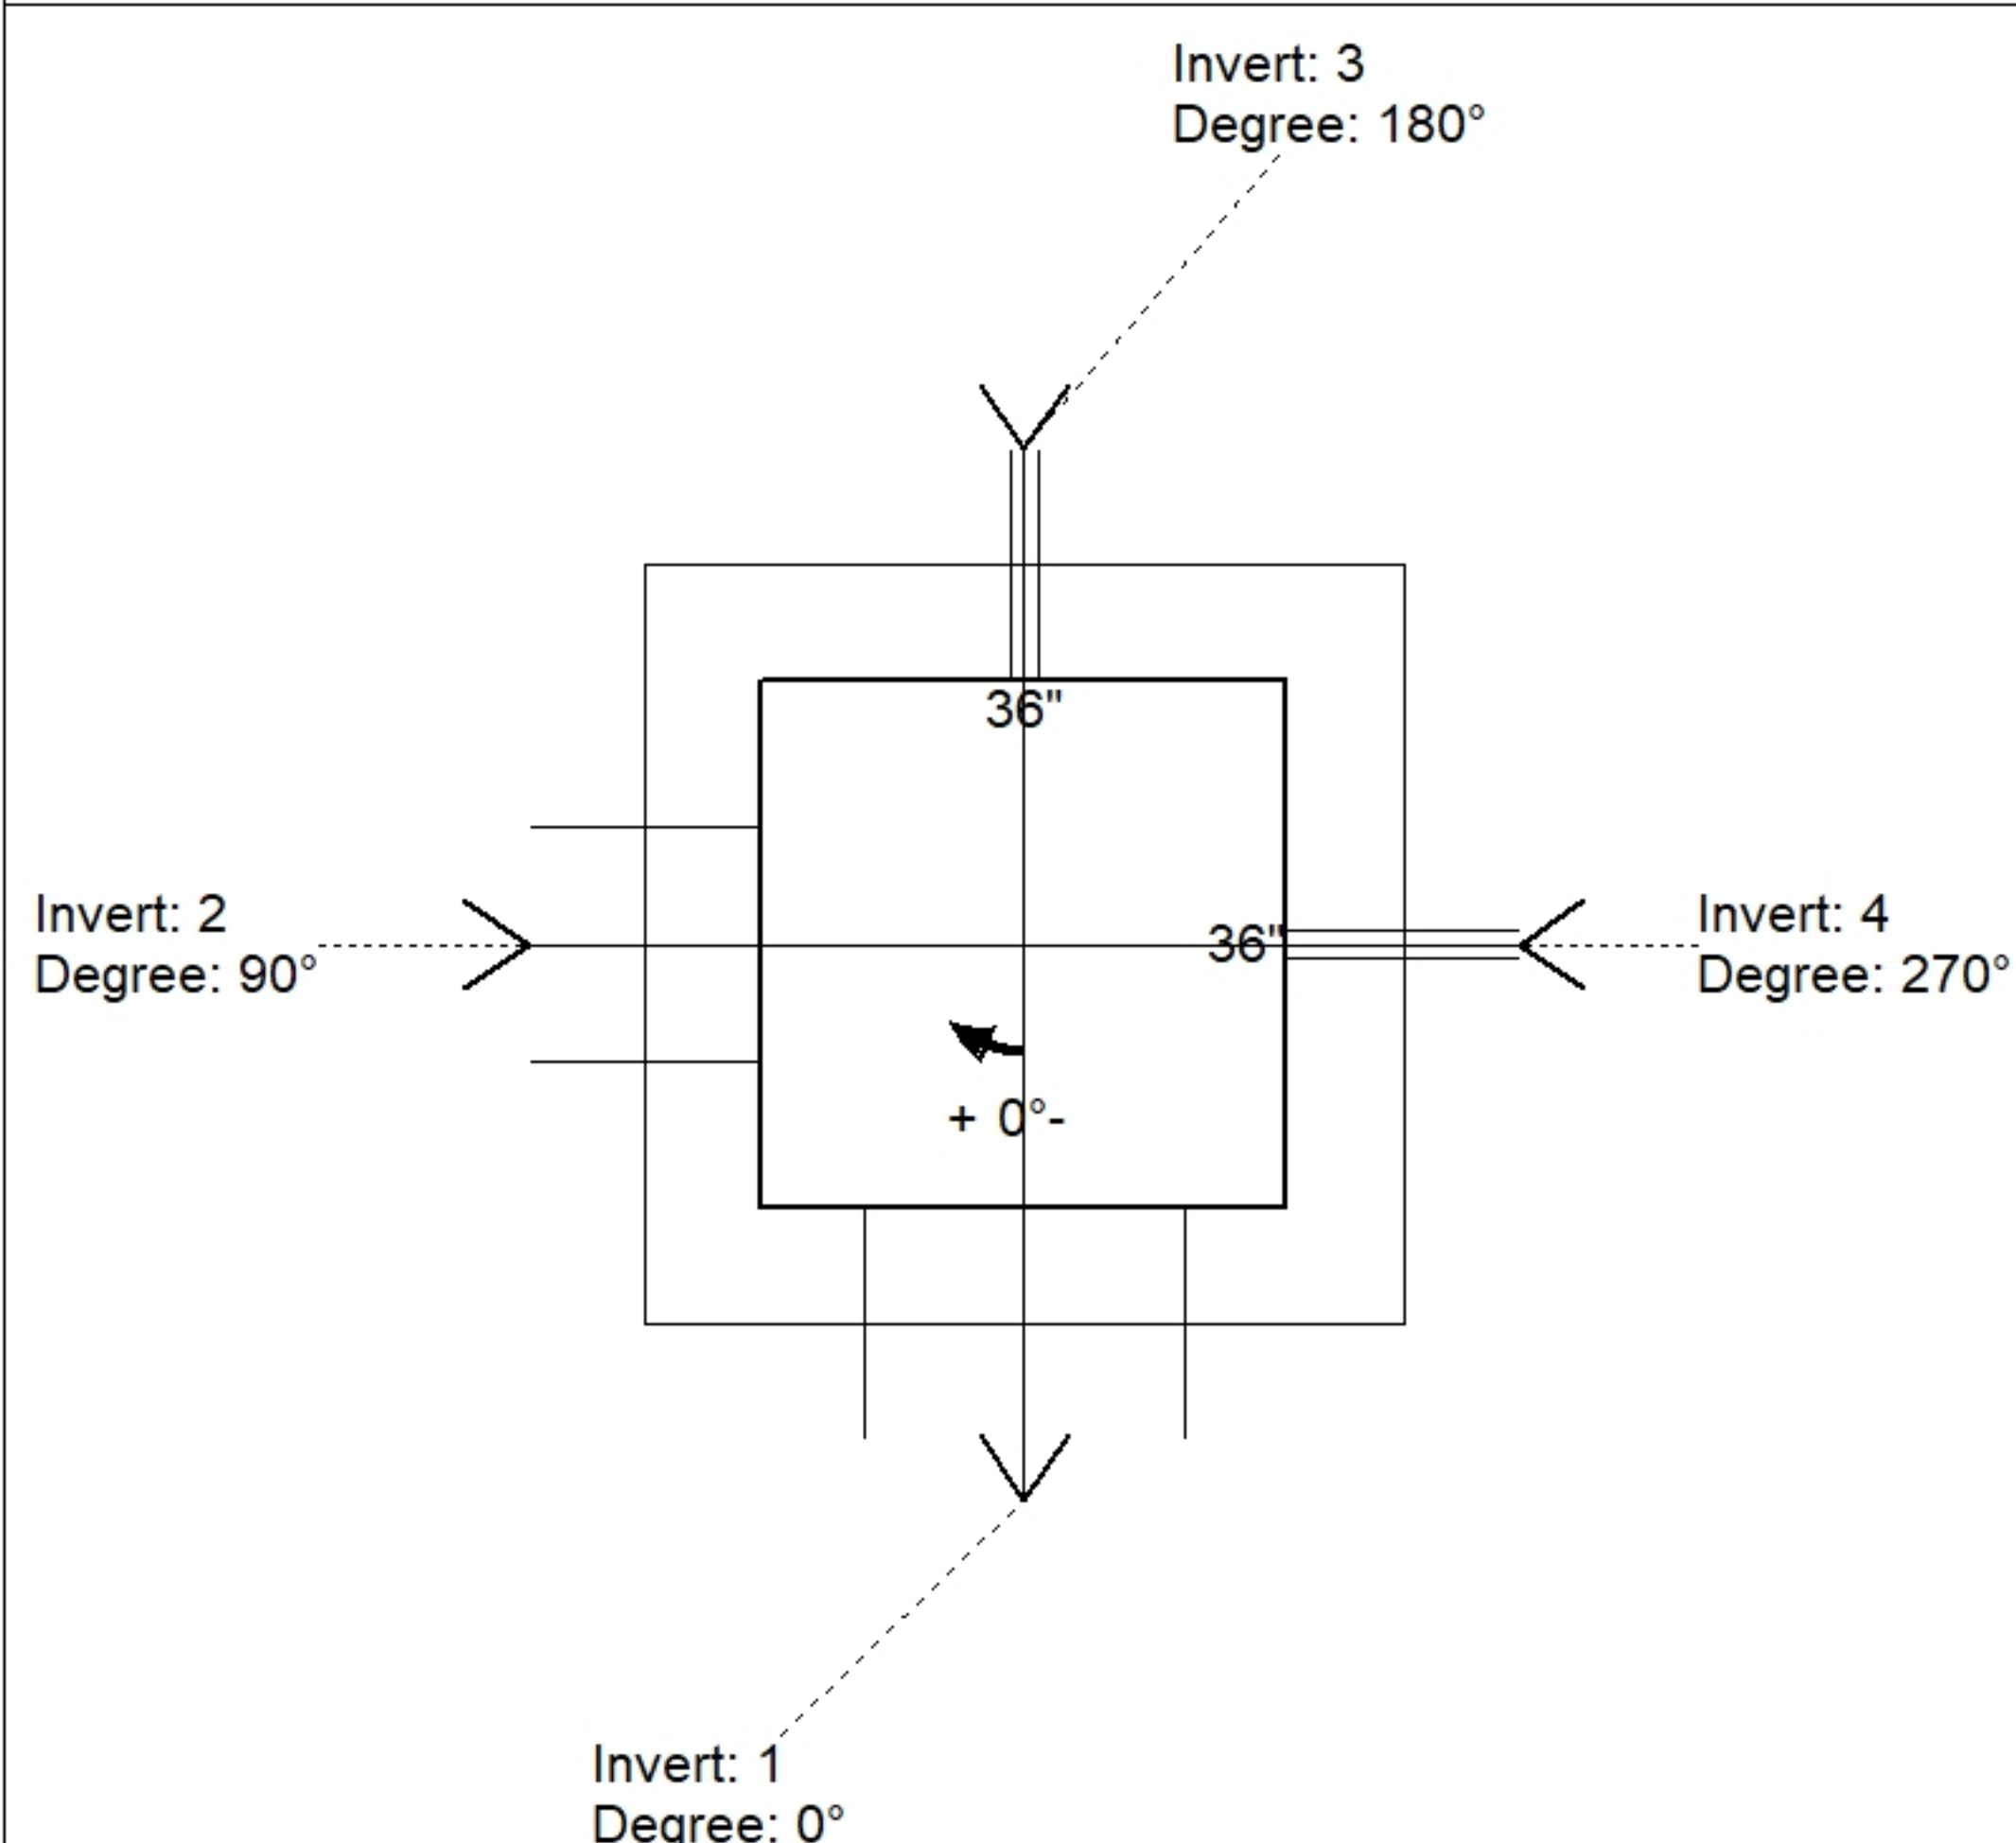

Position	Elev	Angle	Pipe	Pipe OD	Hole	Connector	Up (')	Ref
Rim	741.9'							
Reducer								
Invert 1	738.26'	0°	15" RCP B WALL	19.5"	22"	Hole 22	-2.25"	P1
Invert 2	738.26'	90°	12" HDPE	14.5"	16"	Hole 16	-1.25"	P1
Invert 3	740.23'	180°	2" WEEP HOLE	2"	2"	Hole 2	23.64"	P1
Invert 4	740.23'	270°	2" WEEP HOLE	2"	2"	Hole 2	23.64"	P1
Invert 5								
Invert 6								
Invert 7								
Invert 8								

Default - Interior Dimensions

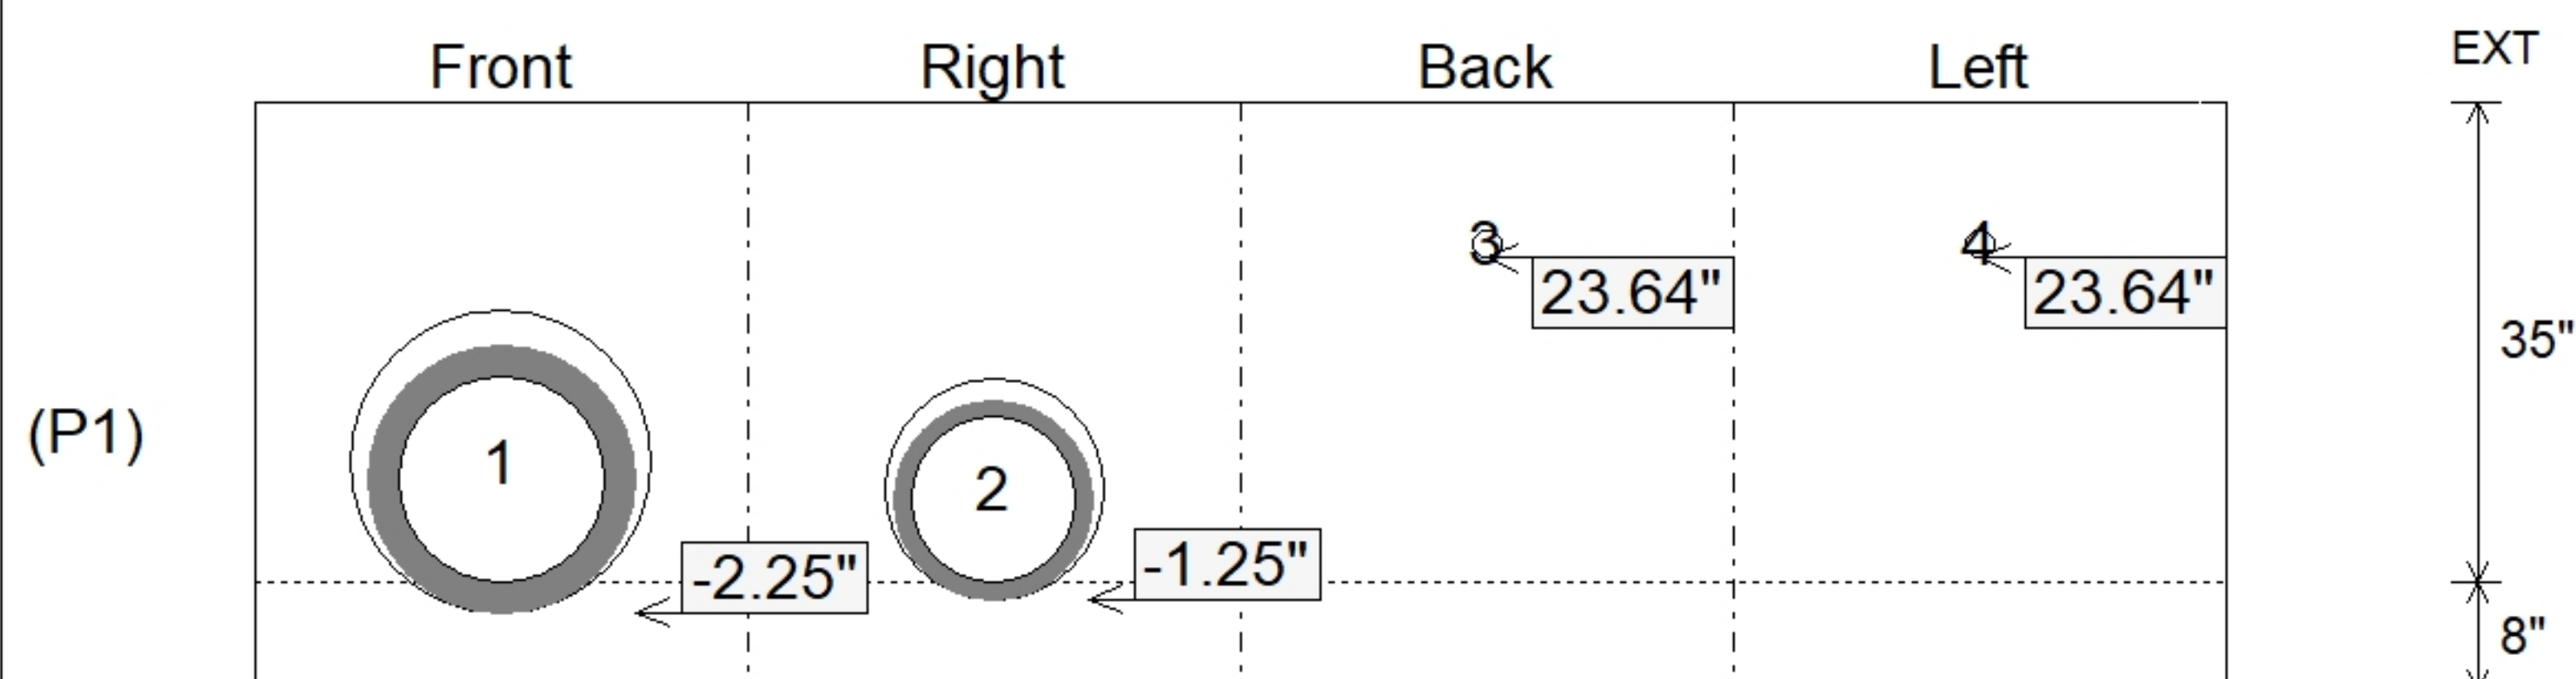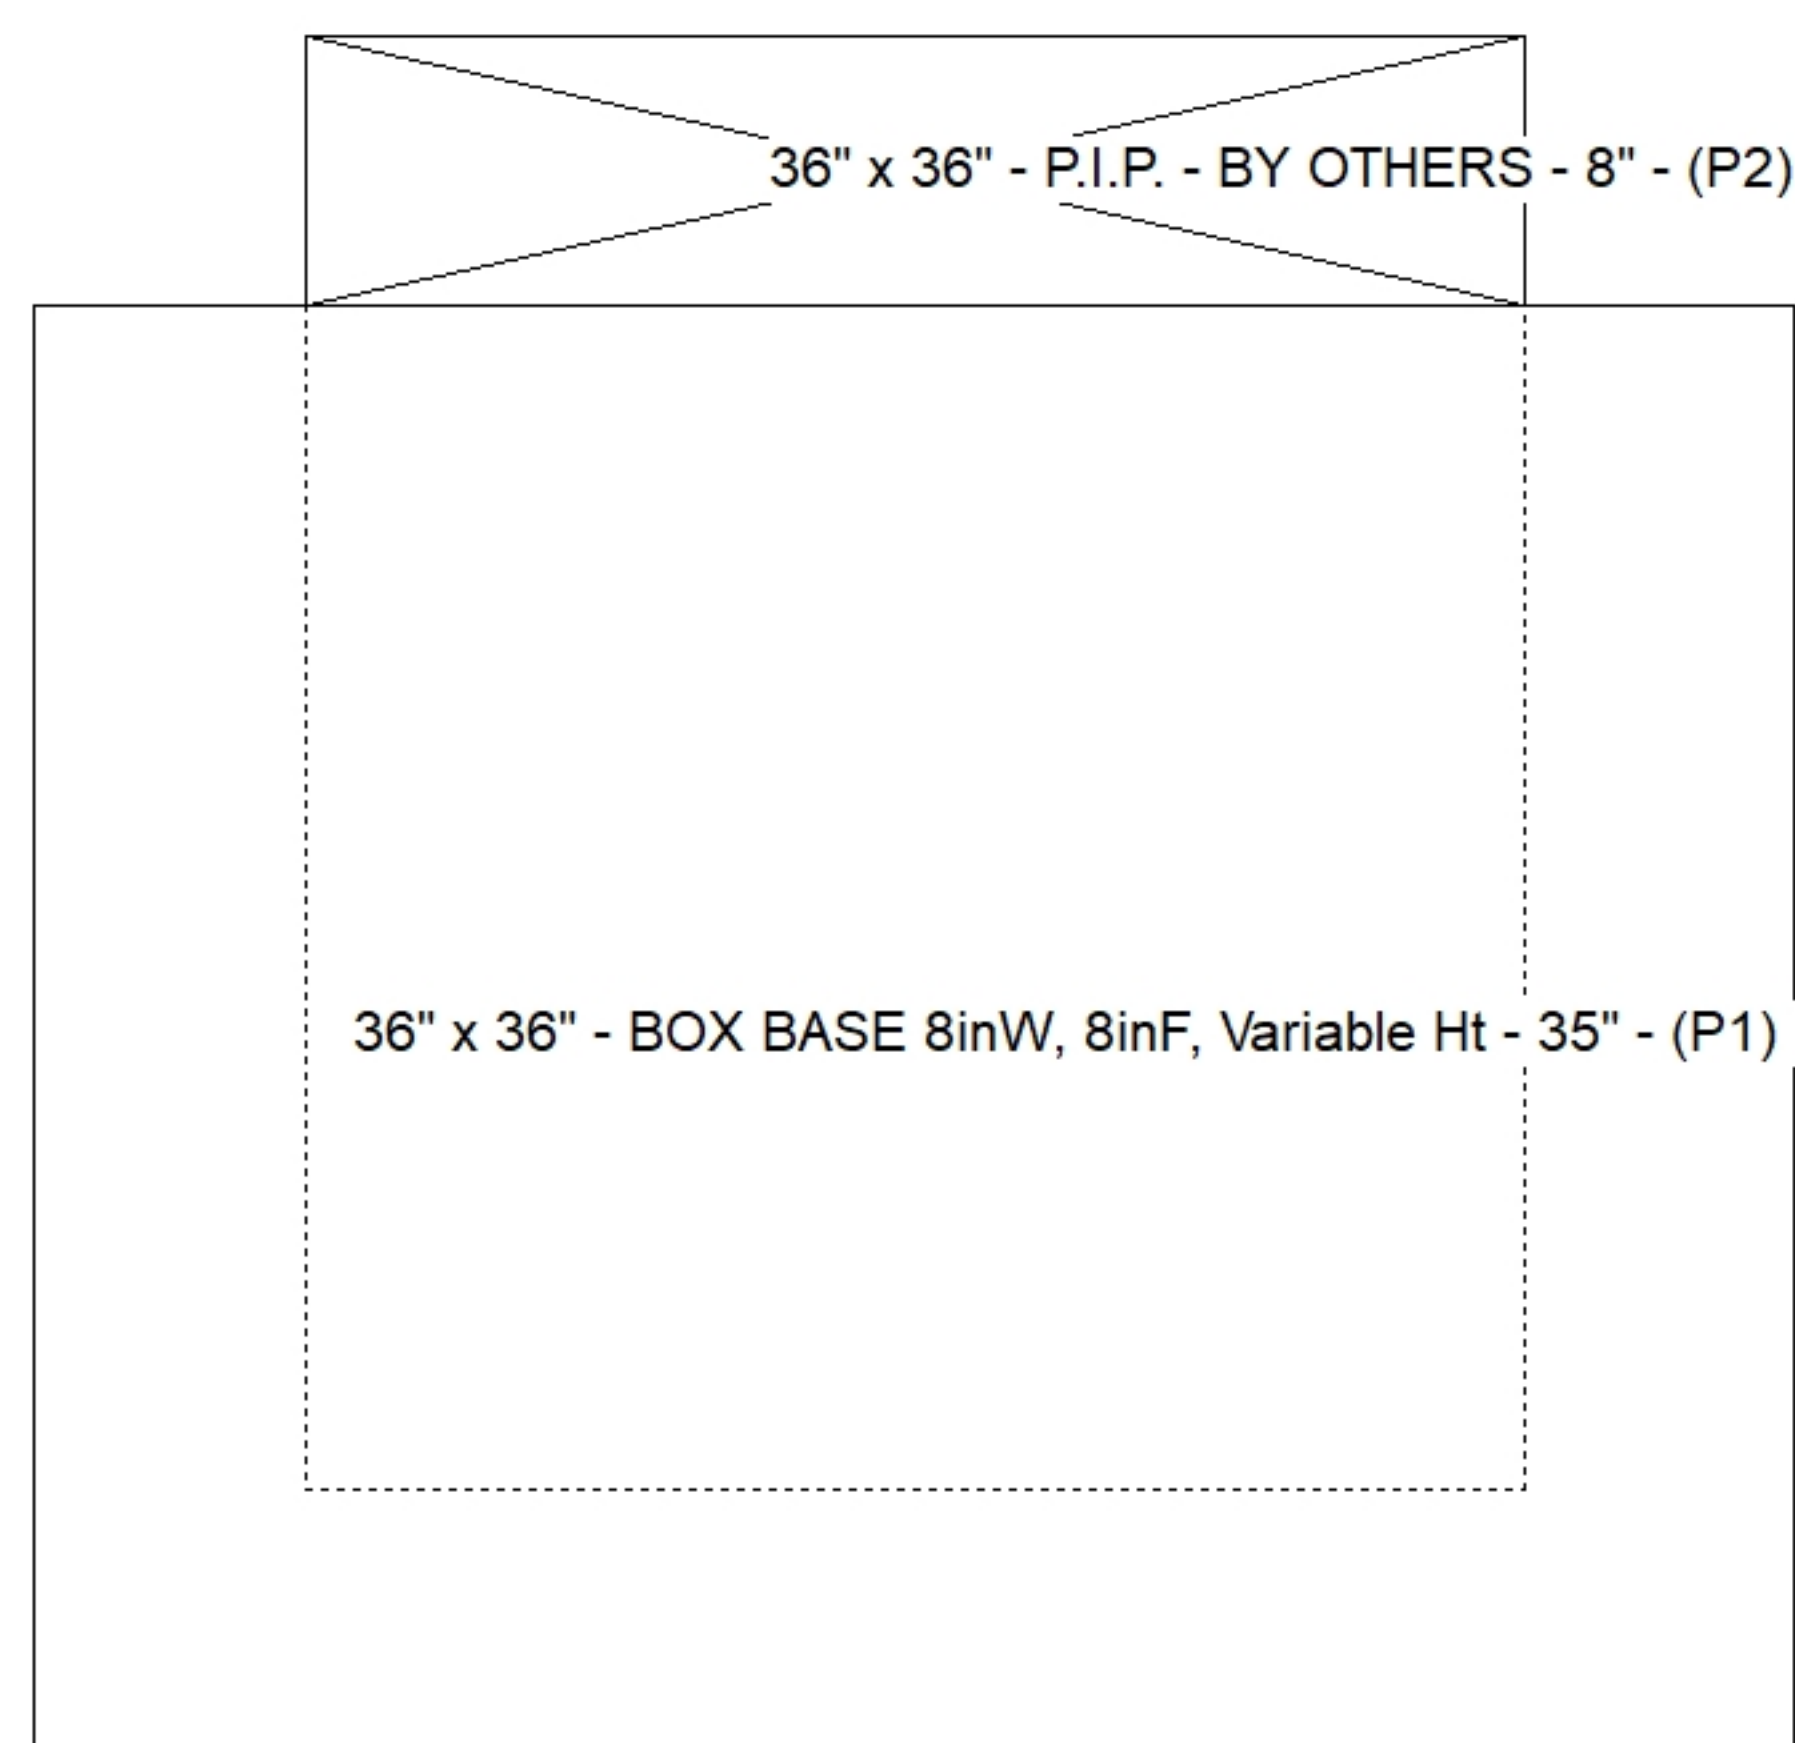

SUBMITTAL
APPROVED BY: