

Job Name: 25-3333 Canon Court  
 Job Location: Dawson Springs, KY  
 Contractor: J & J Excavating

Plant: 100

11/19/2025 6:27:03 PM

Tech: J. Horsley -F

PC: A. Chambers





**Structure ID: SSMH 1-5**

**P2 MH048LD12ECC**

**MH FLAT TOP w/ 24" ECC Hole F/G**

P4) 24" - CASTING HEIGHT - 7"	0 lb
P3) 24" - GRADE RING F/F - 4"	270 lb
P2) 48" - MH FLAT TOP w/ 24" ECC Hole F/G - 12"	1561 lb
P1) 48" - MH BASE T/n - 30"	3330 lb
1) 48" - MH INVERT CHANNEL - FULL HEIGHT	1440 lb
1) JOINT WRAP - 0.065"x6"x50' CONSEAL CS212	0 lb
1) JOINT WRAP PRIMER - CONSEAL CS-75 (1 gal.)	0 lb
1) CASTING - HOE MC-375 F/C Sanitary	271 lb
1) 48" - Conseal CS-102 1.00" (Double)	0 lb
1) PSX - 12-08 NYLO	8 lb
1) PSX - 12-06 NYLO	8 lb
2) MH Step ML-10-TDS-NCR - 10"	0 lb
Structure Total:	6888 lb

Structure Notes:  
 1. PER ASTM C478 SPECIFICATIONS.  
 2. CONCRETE = 4,000 PSI AT 28 DAYS.  
 3. CASTING BY ICAST (HOE MC-375 "SANITARY" F/C).  
  
 REINFORCING PER ASTM A615 (GRADE 60).  
 - TOP SLAB H2O LOADING.  
 - RISER/WALLS (As .12).  
 - FLOOR (As .31) #5 BARS AT 12" C.C.E.W.

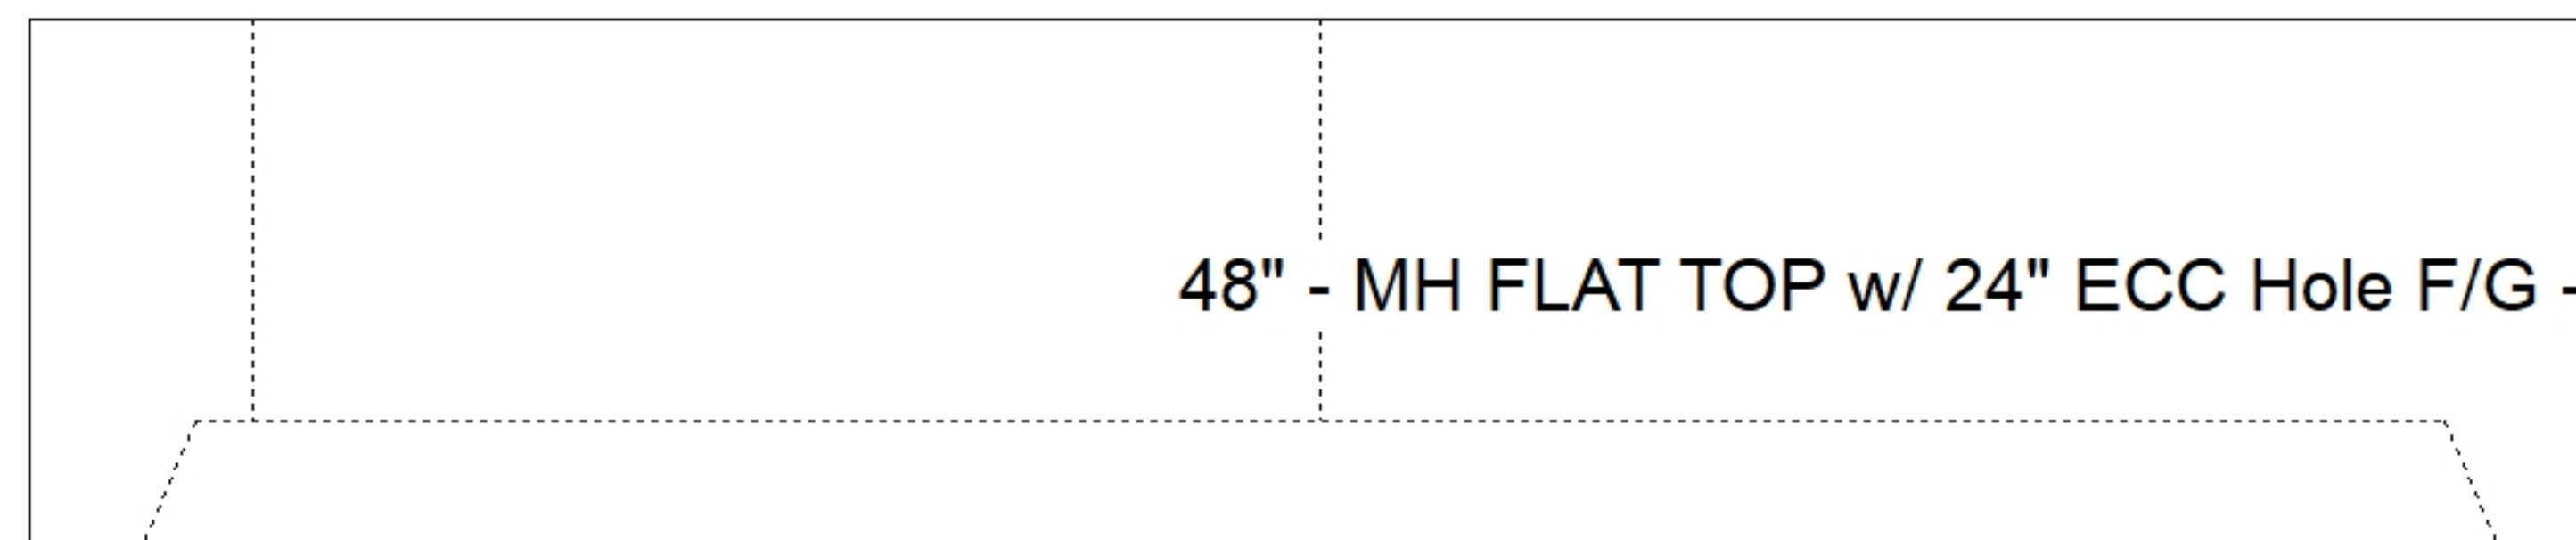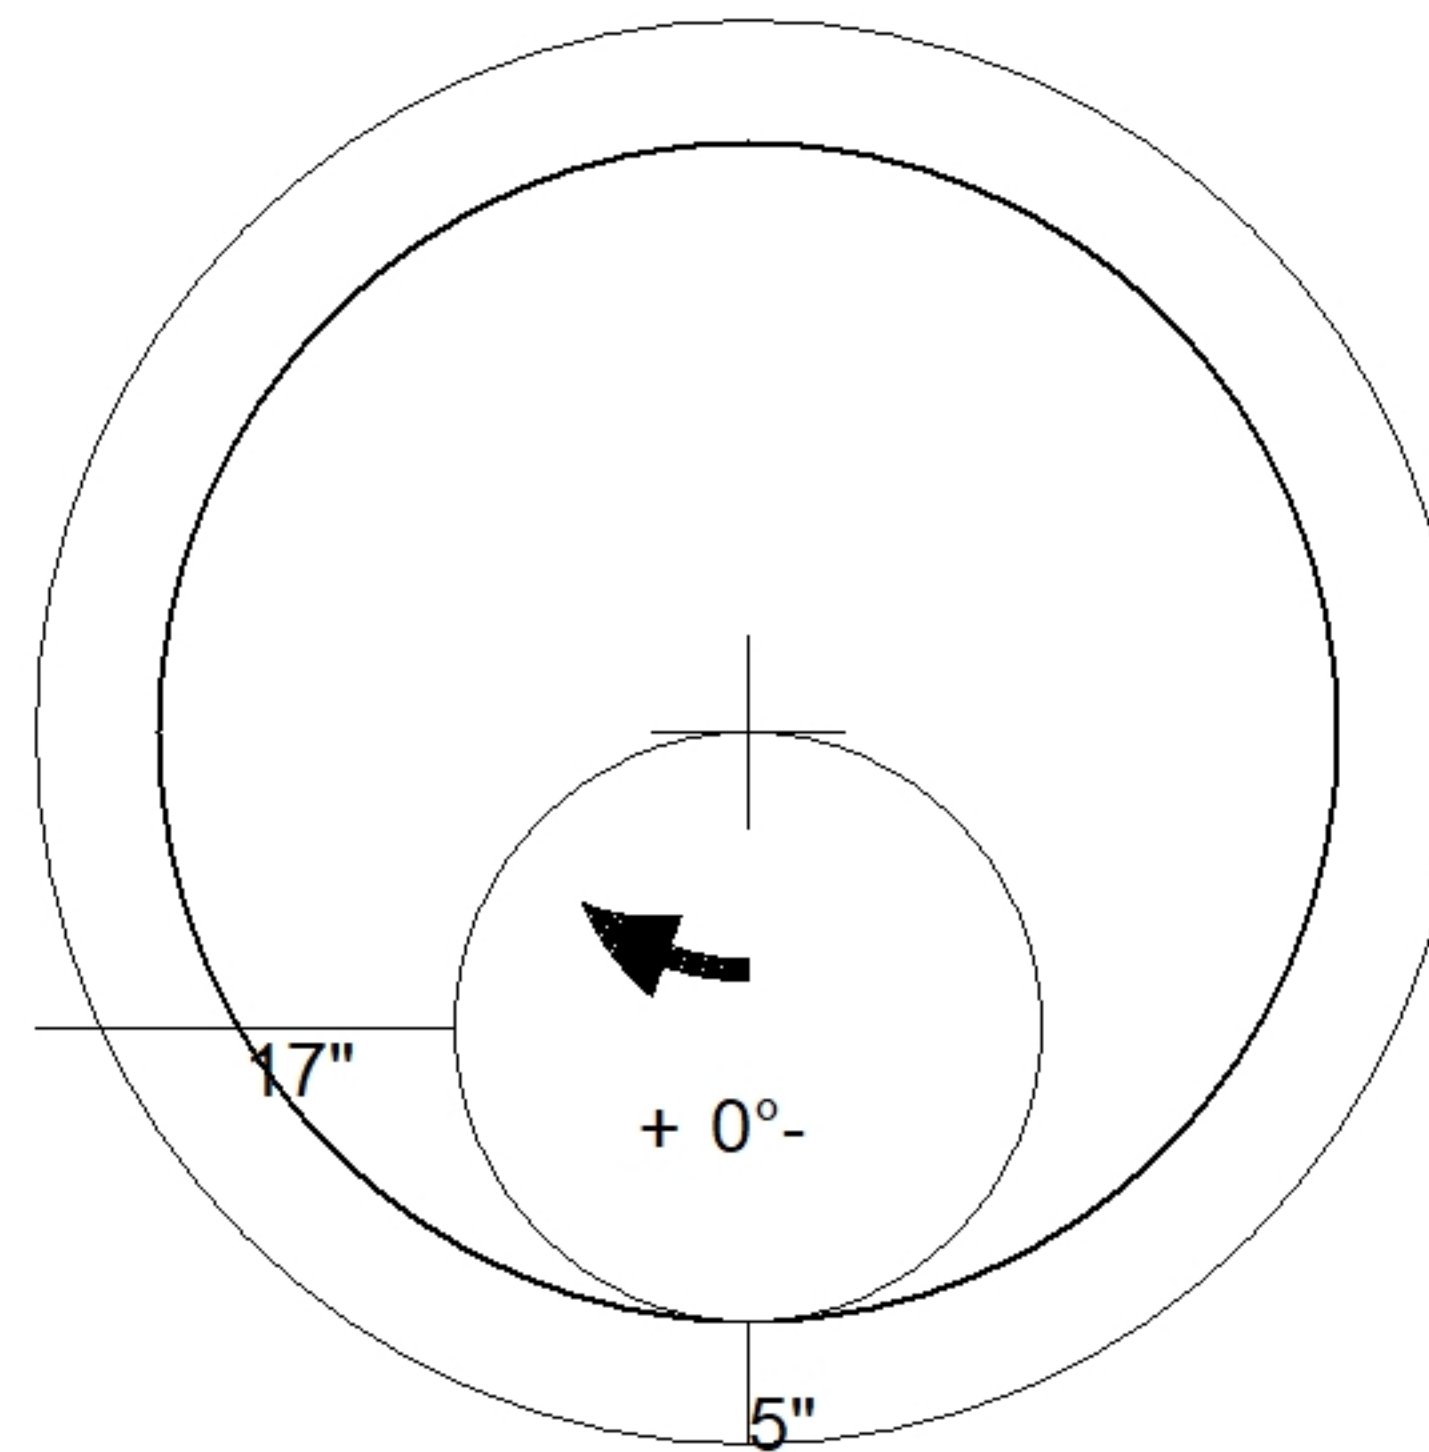

Coating (Int): Coating (Ext):	Seam Up: Flat Seam Dn: Groove	Wall Thickness: 5"	Height (Ext): 12"	Weight (Net): 1561 lb Volume (Net): 0.42cu.yd
----------------------------------	----------------------------------	--------------------	-------------------	--