

Job Name: 25-3431 Plano Bridleton Farms Storm
Job Location: Bowling Green, KY
Contractor: J & J Concrete & Excavating, LLC

PC: E.Bradley
 TECH: C.Russ
 Plant: Beaver Dam



Structure ID: **ST-C2**

Spec: Storm
 Type: BX 8inW, 8inF
 Size: 24" x 36"

Rim: 602.94'
 Invert: 599.7'
 Rim to Invert: 3.24'

Sump: 0"
 Floor (Top): 599.7'
 Floor Height: 8"


Floor (Bot): 599.033'
 Overall Height: 3.688'
 Slack: 2.63"

Structure Notes:


1. PER ASTM C913 SPECIFICATIONS.
2. CONCRETE = 4,000 PSI AT 28 DAYS.
3. NO INVERT CHANNEL.
4. EJ 4510 F/G BY ICAST
5. REINFORCING PER ASTM A615 (GRADE 60).
 - WALLS (As .12) #5 BARS AT 12" C.C.E.W.
 - FLOOR (As .12) #5 BARS AT 12" C.C.E.W.

STRUCTURE SUMMARY:


P2) 24" x 36" - CASTING HEIGHT - 6.25"	0 lb
P1) 24" x 36" - BOX BASE 8inW, 8inF - 30"	4202 lb
1) 24" x 36" - SGL 1"x14.5' Butyl	0 lb
1) Hole - 22"	0 lb
Structure Total:	4202 lb

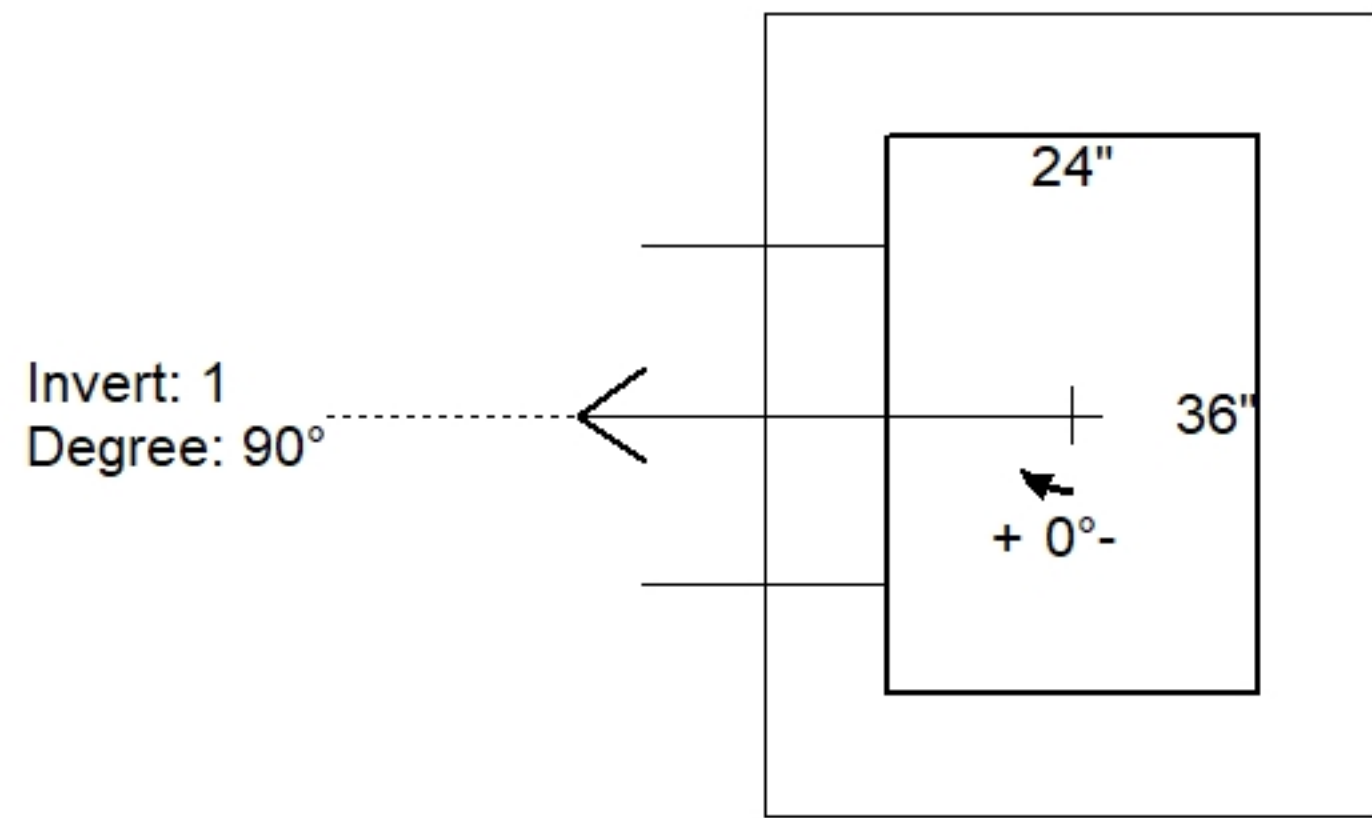

Position	Elev	Angle	Pipe	Pipe OD	Hole	Connector	Up ()	Ref
Rim	602.94'							
Reducer								
Invert 1	599.7'	90°	15" RCP B WALL	19.5"	22"	Hole 22	-2.25"	P1
Invert 2								
Invert 3								
Invert 4								
Invert 5								
Invert 6								
Invert 7								
Invert 8								

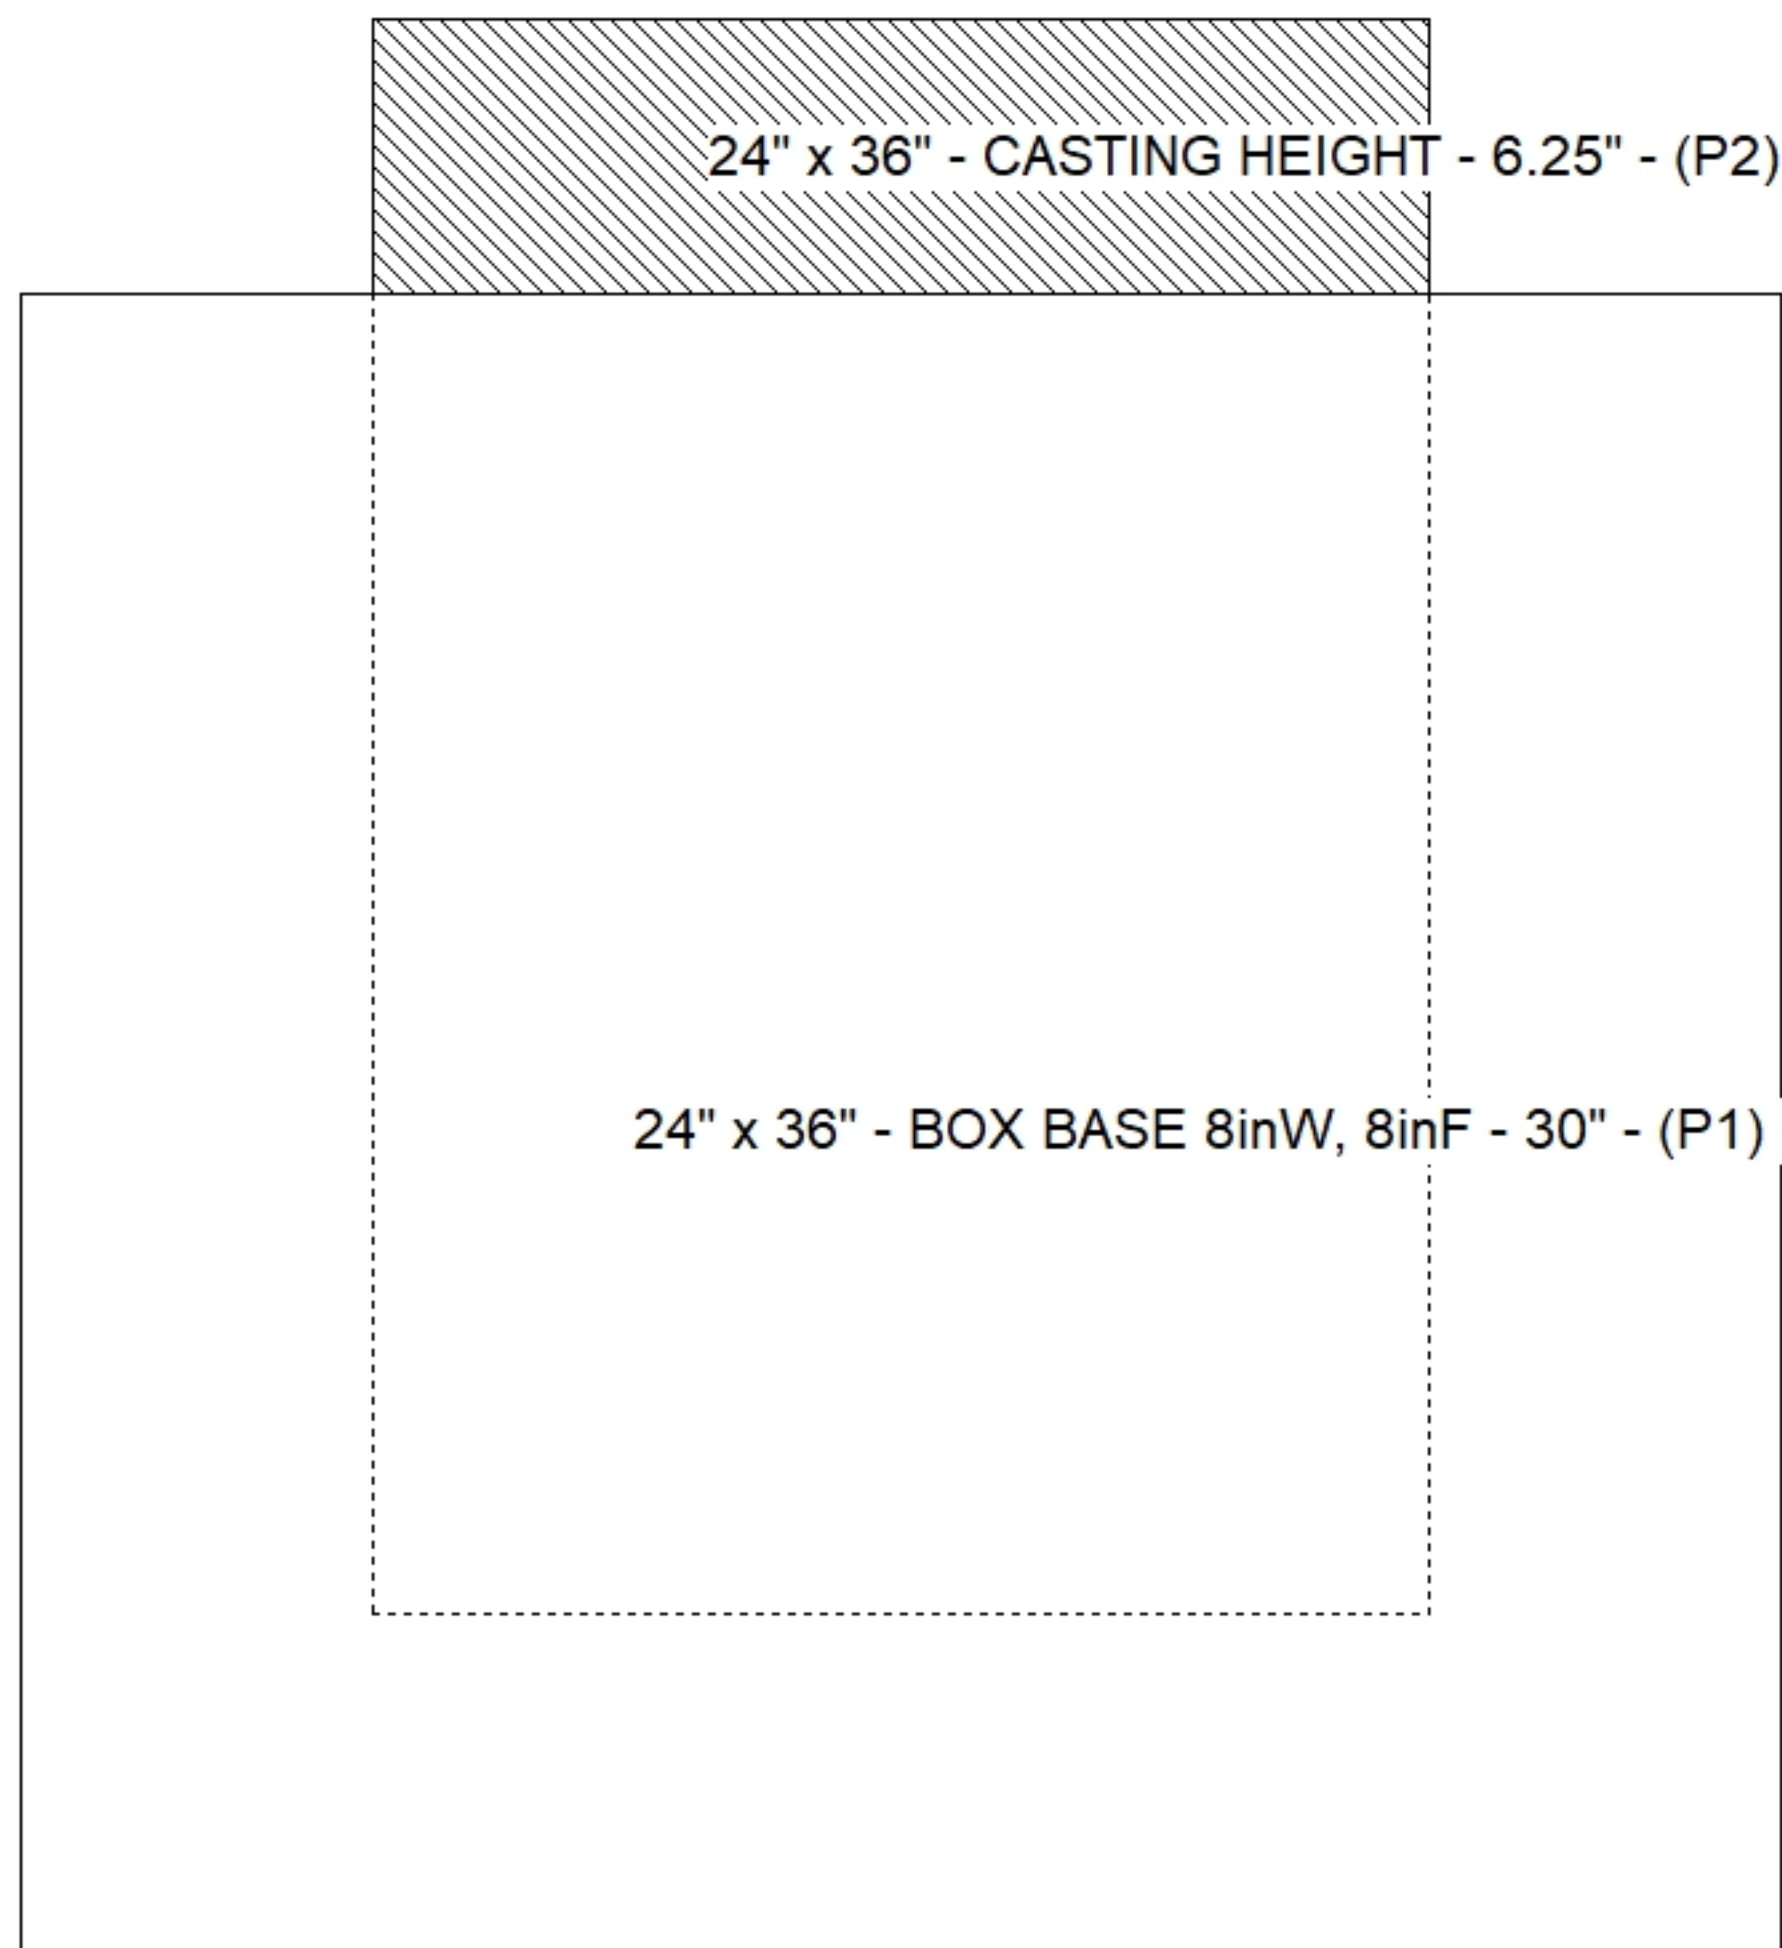

Default - Interior Dimensions

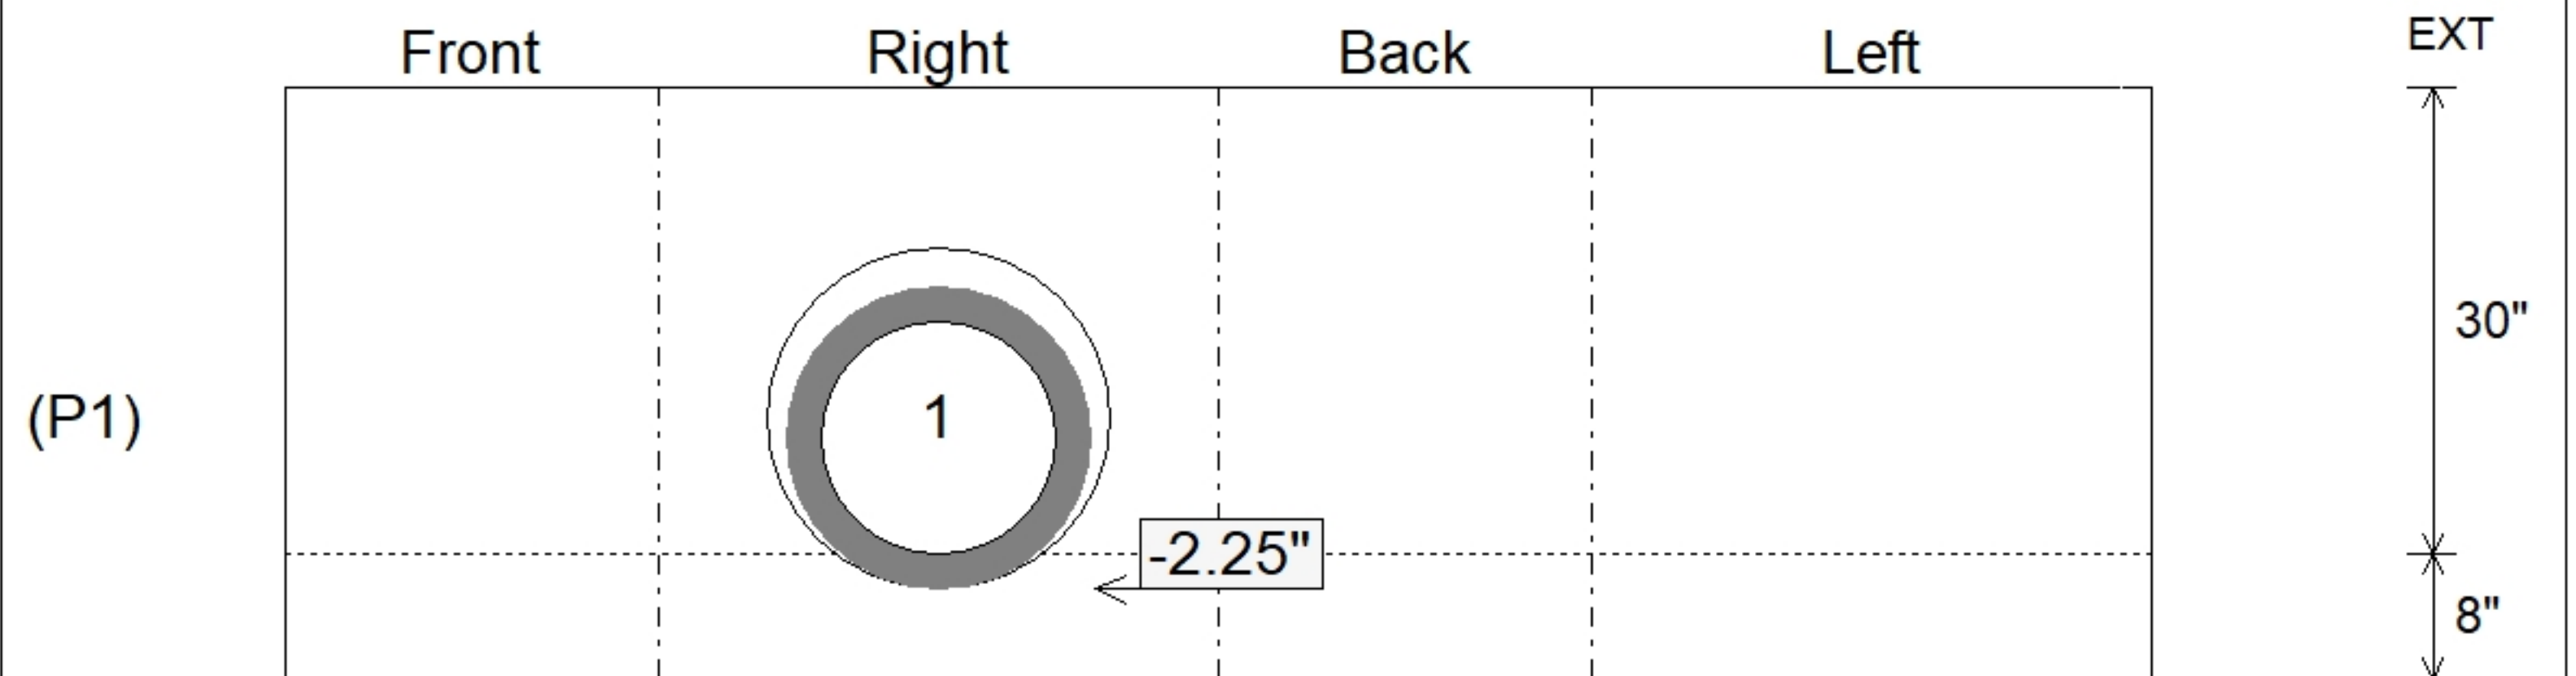

Submittal Drawing
 11/3/2025 7:42:59 AM

SUBMITTAL
 APPROVED BY: