

Contractor: Louisville Paving and Construction

TECH: Jared - F

Plant: 100



Size: 48"

Rim to Invert: 7.67'

Floor Height: 6"



Slack: 0.04"

- CONE (As .12)
- RISER/WALLS (As .12)
- FLOOR (As .31) #5 BARS AT 12" C.C.E.W.

P3) 24" - CASTING HEIGHT - 7"
P2) 48" - ECC CONE w/ 24" HOLE - 36"
P1) 48" - MH BASE Custom Ht - 49"
1) CASTING - HOE MC-420 F/C Storm
1) 48" - Conseal CS-102 1.00"
2) Hole - 24
1) Hole - 12
7) MH Step ML-10-TDS-NCR - 10"


0 lb
3000 lb
4311 lb
340 lb
0 lb
0 lb
0 lb
0 lb

Structure Total: 7651 lb

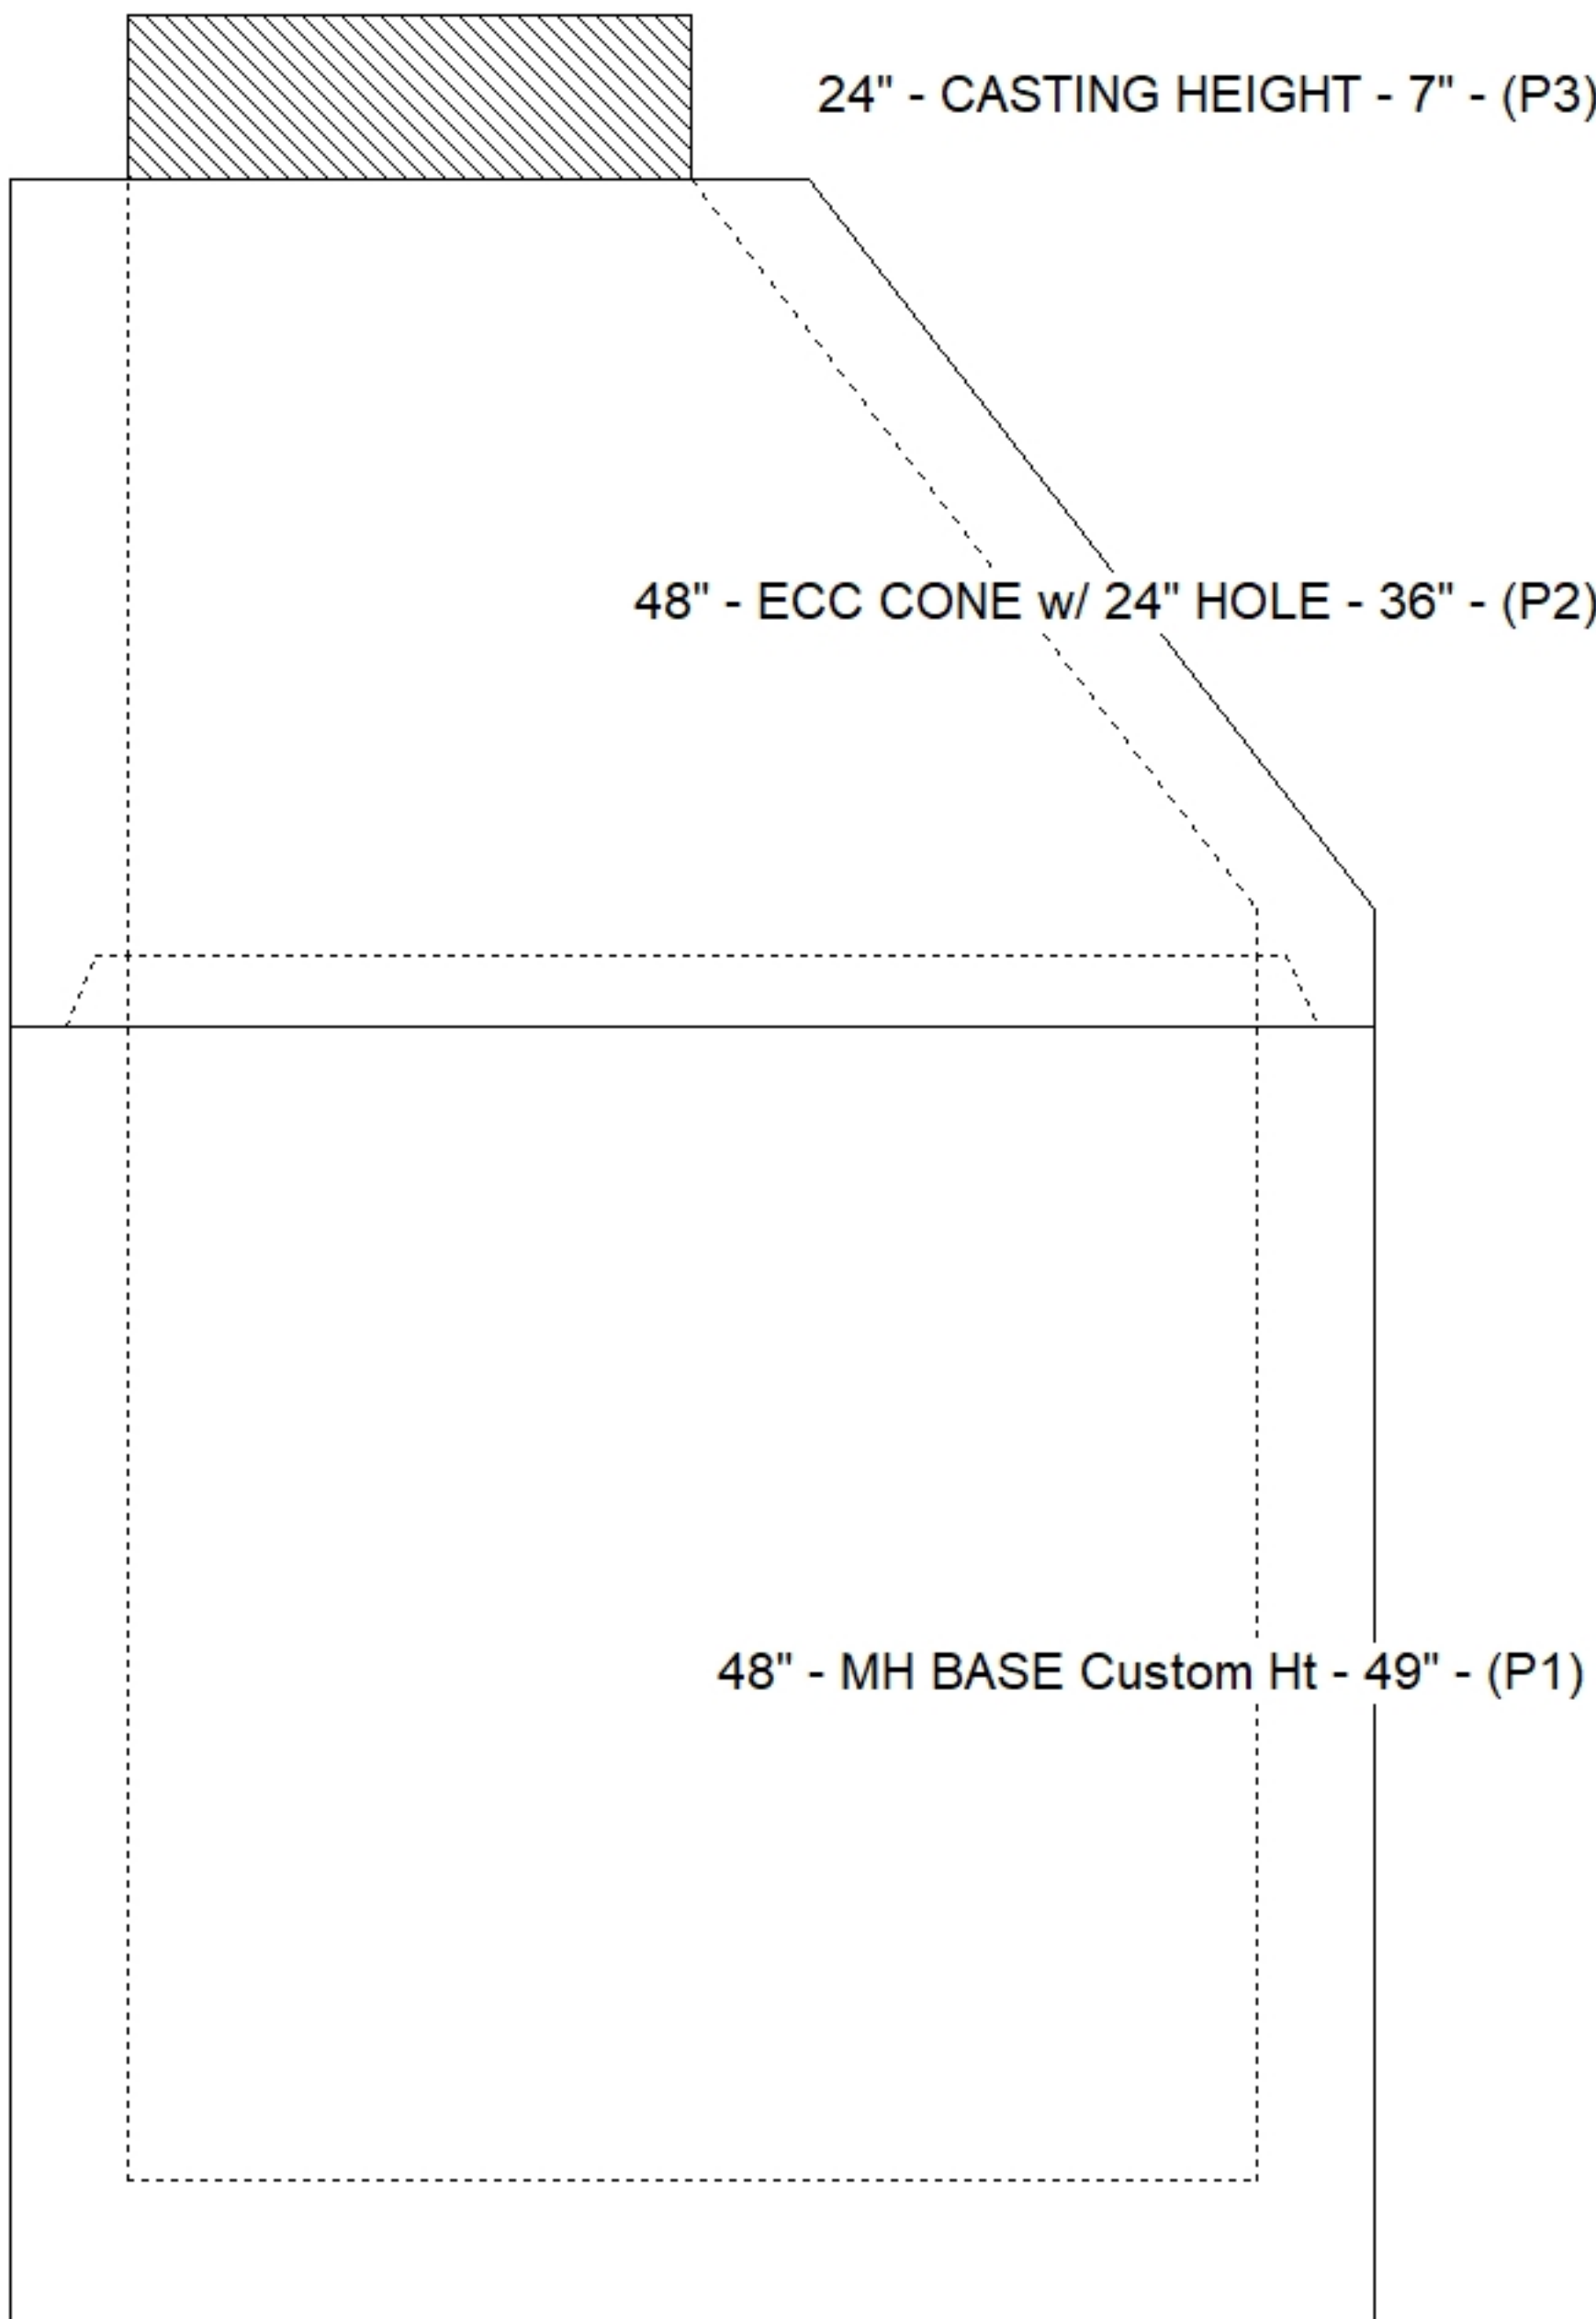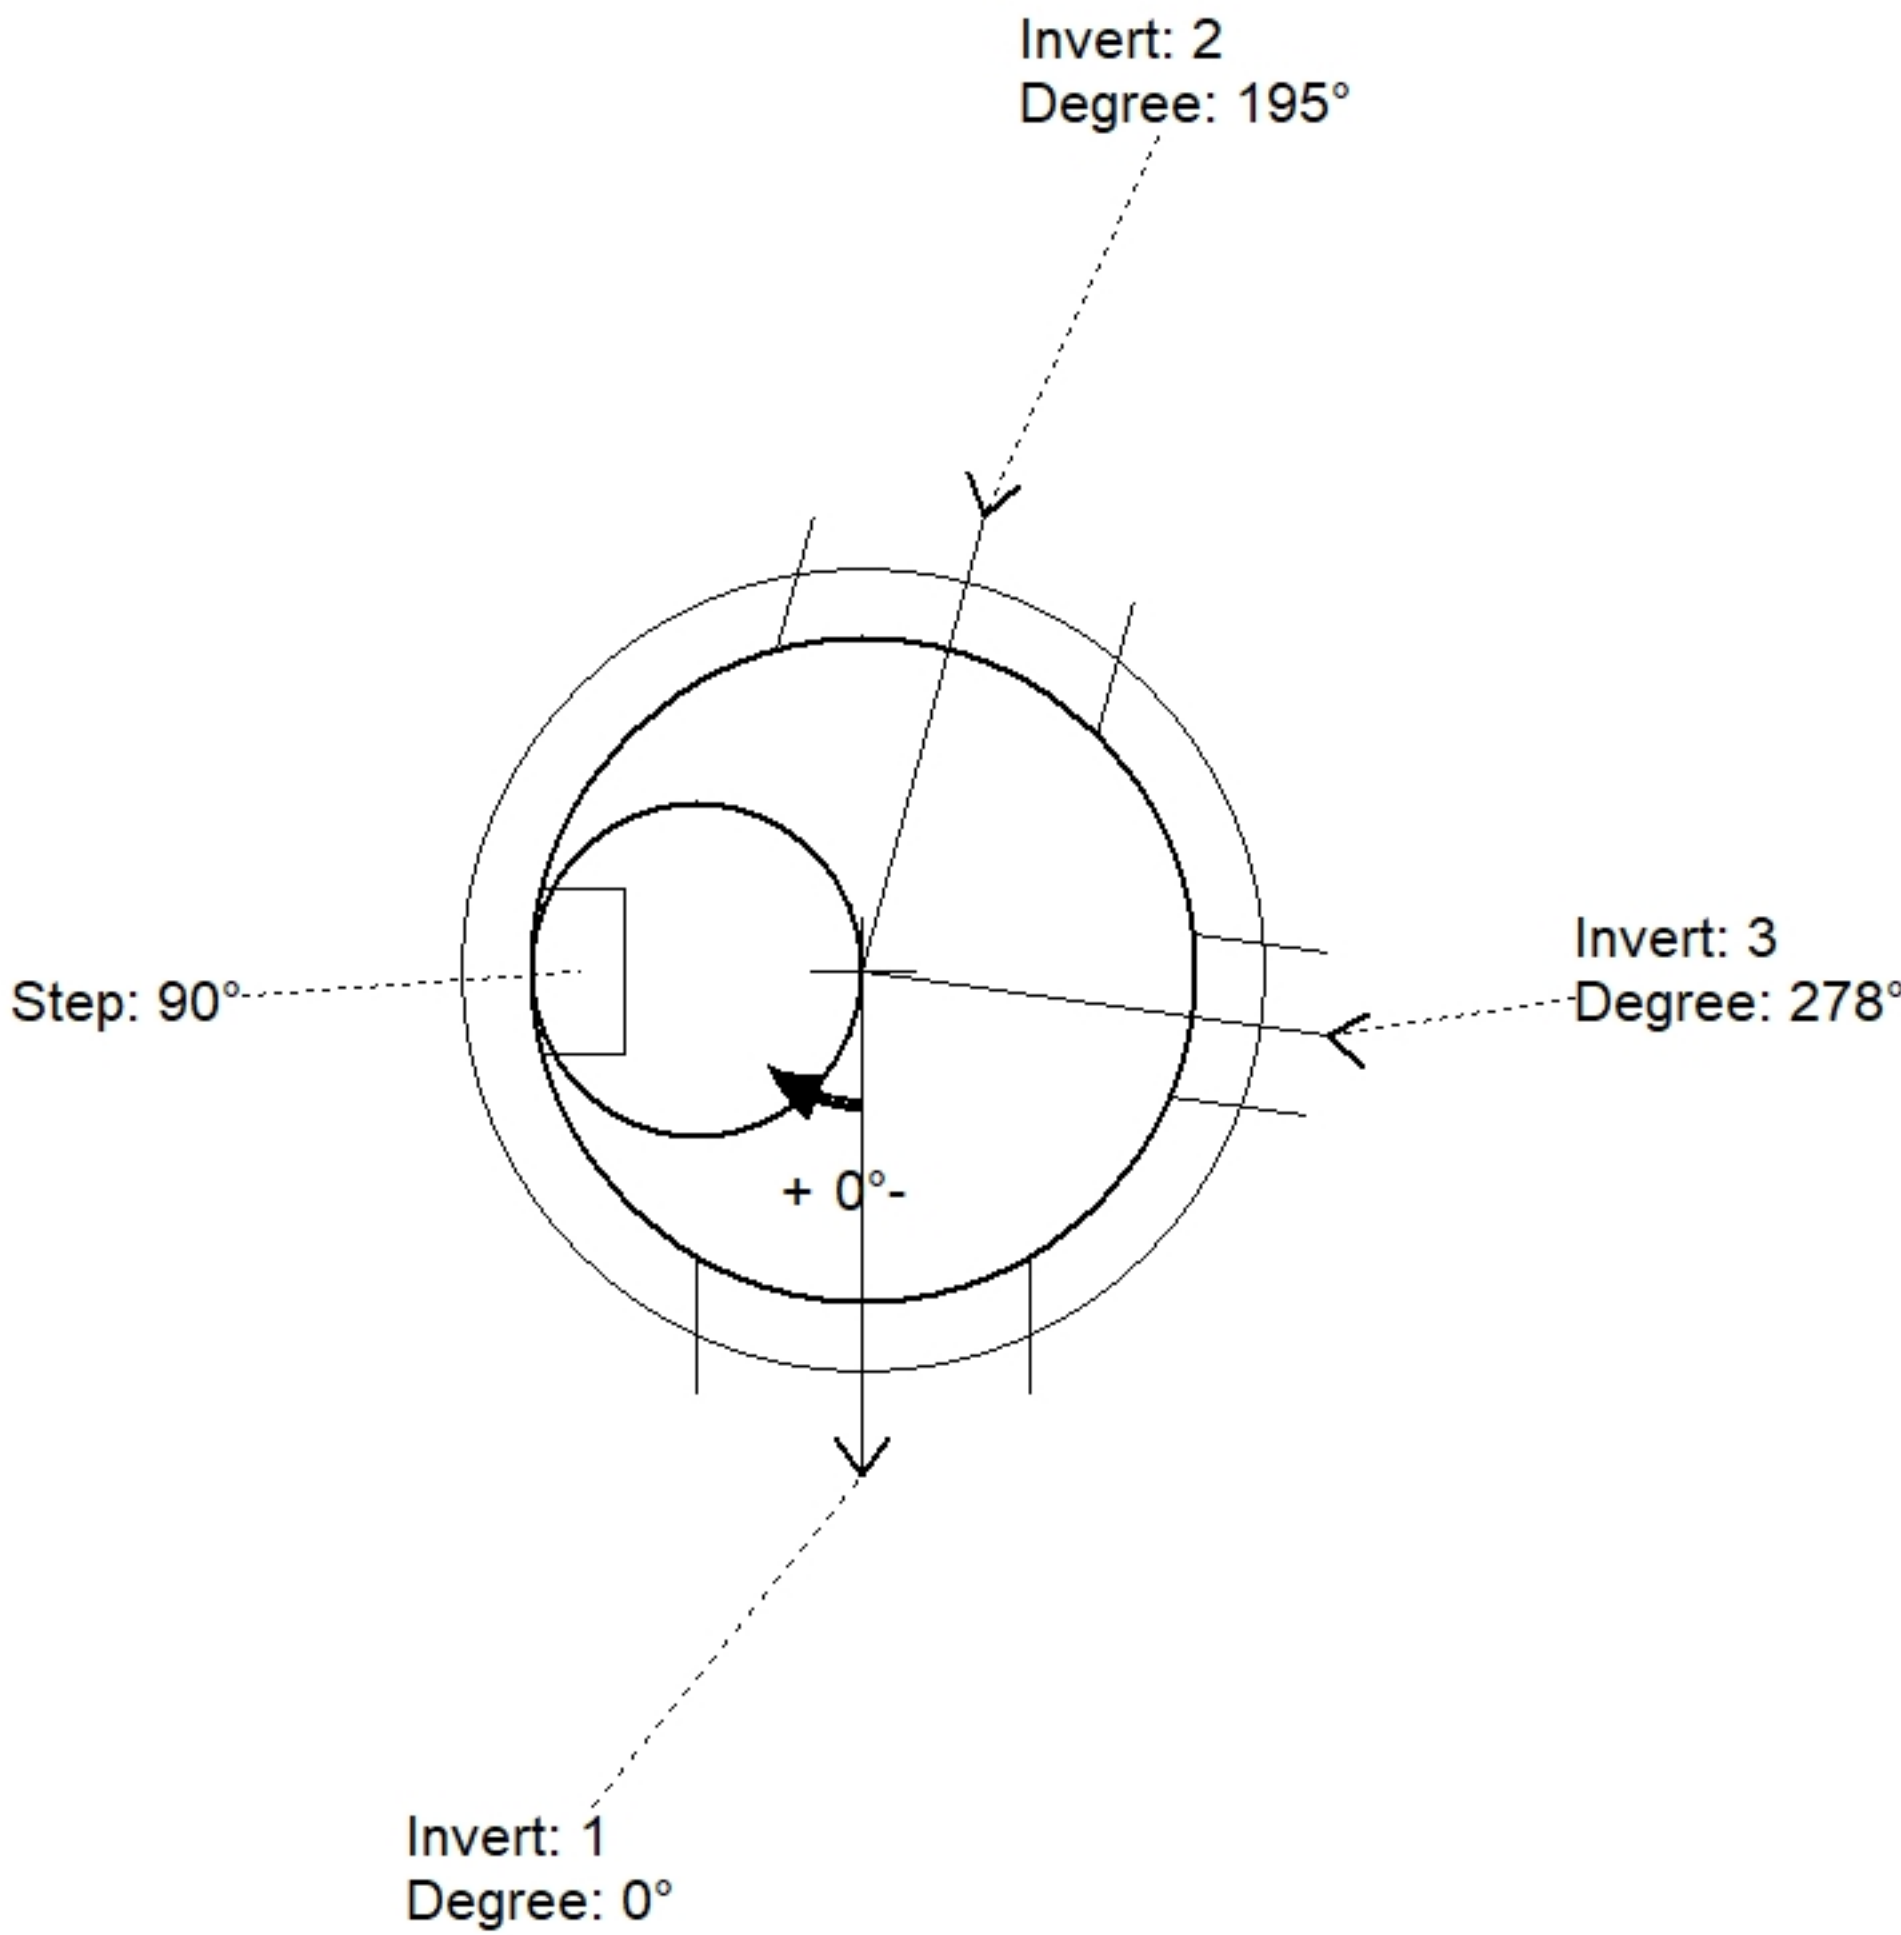

Position	Elev	Angle	Pipe	Pipe OD	Hole	Connector	Up (⌵)	Ref
Rim	454.84'							
Reducer								
Invert 1	447.17'	0°	18" HDPE	21.2"	24"	Hole 24	-1.6"	P1
Invert 2	447.17'	195°	18" HDPE	21.2"	24"	Hole 24	-1.6"	P1
Invert 3	449.28'	278°	8" HDPE	9.1"	12"	Hole 12	24.77"	P1
Invert 4								
Invert 5								
Invert 6								
Invert 7								
Invert 8								

Default - Interior Dimensions

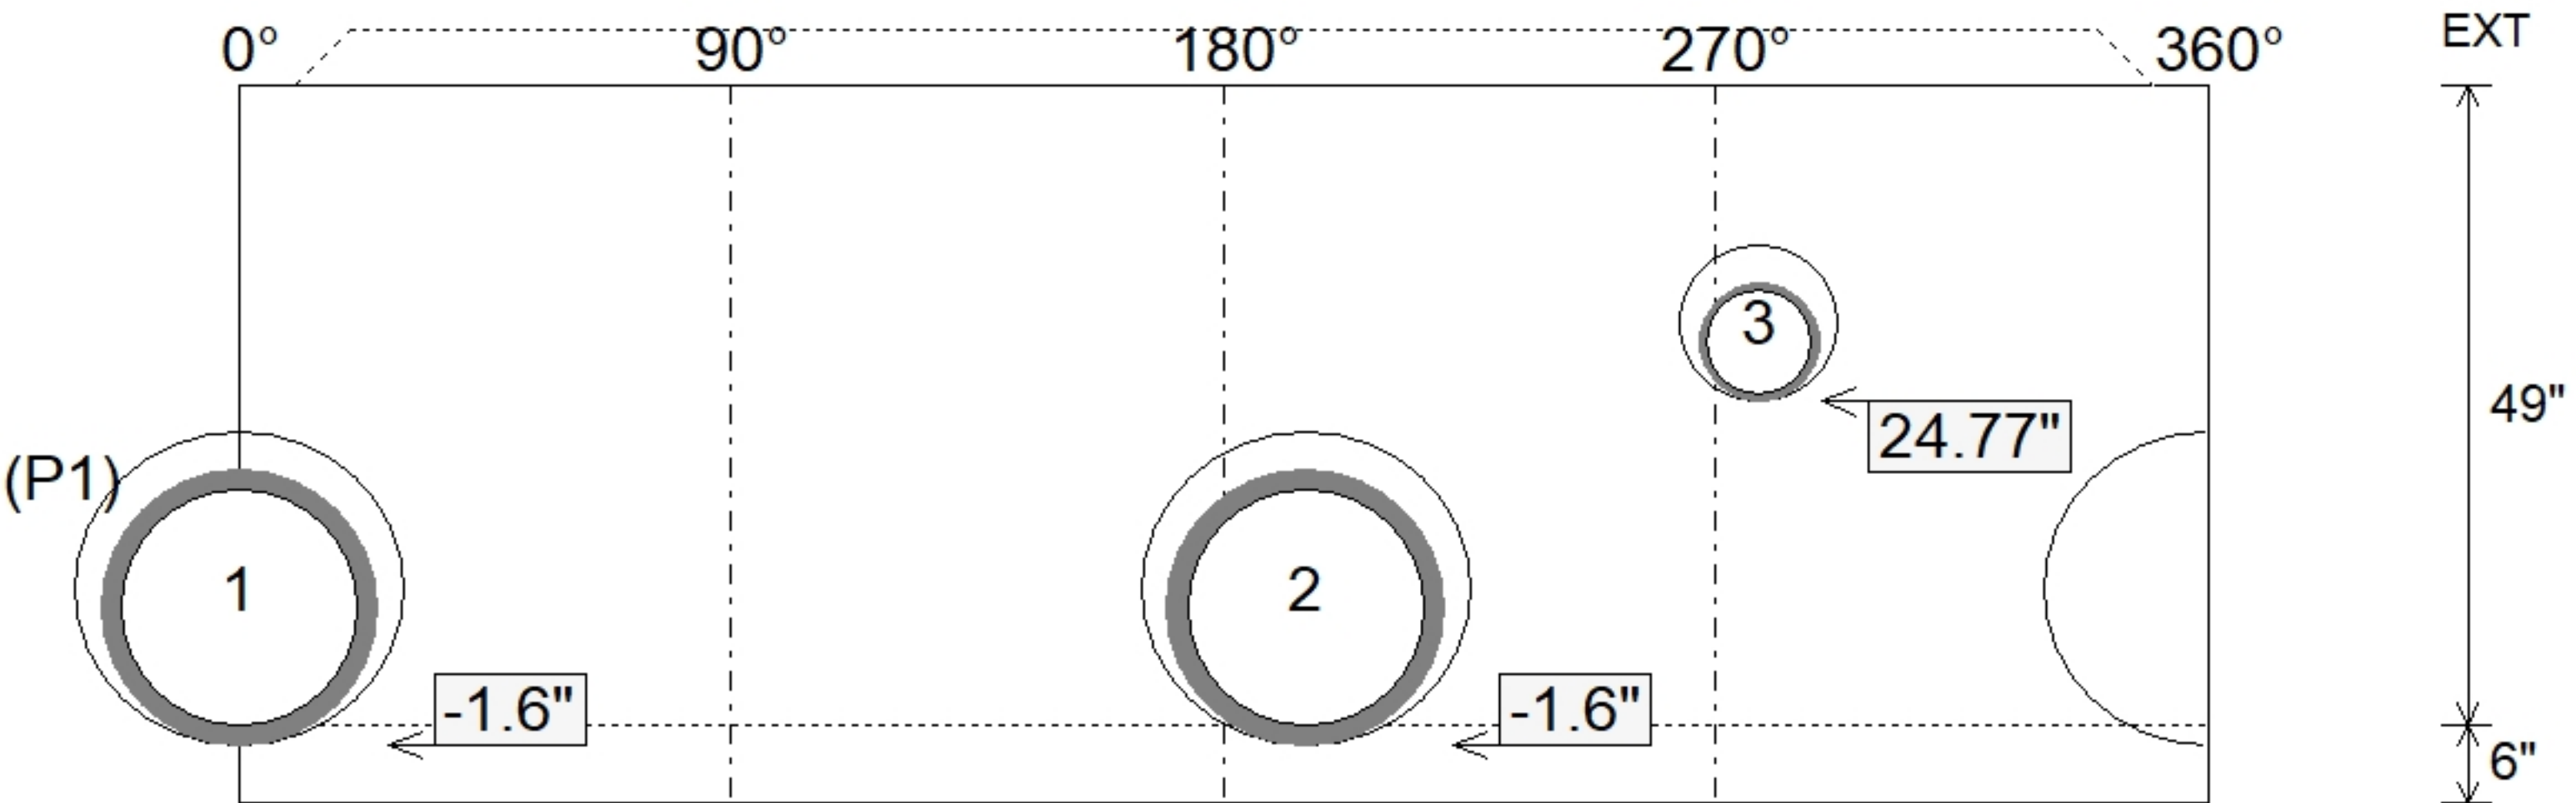

Submittal Drawing
5/6/2026 8:50:35 AM

SUBMITTAL
APPROVED BY: