

Contractor: Louisville Paving and Construction

TECH: Jared - F

Plant: 100



Size: 48"

Rim to Invert: 8.33'

Floor Height: 6"



Slack: 0.96"

- FLOOR (As .31) #5 BARS AT 12" C.C.E.W.

9) Min Step ME to PCB NRK 10


0 lb

Structure Total: 8188 lb

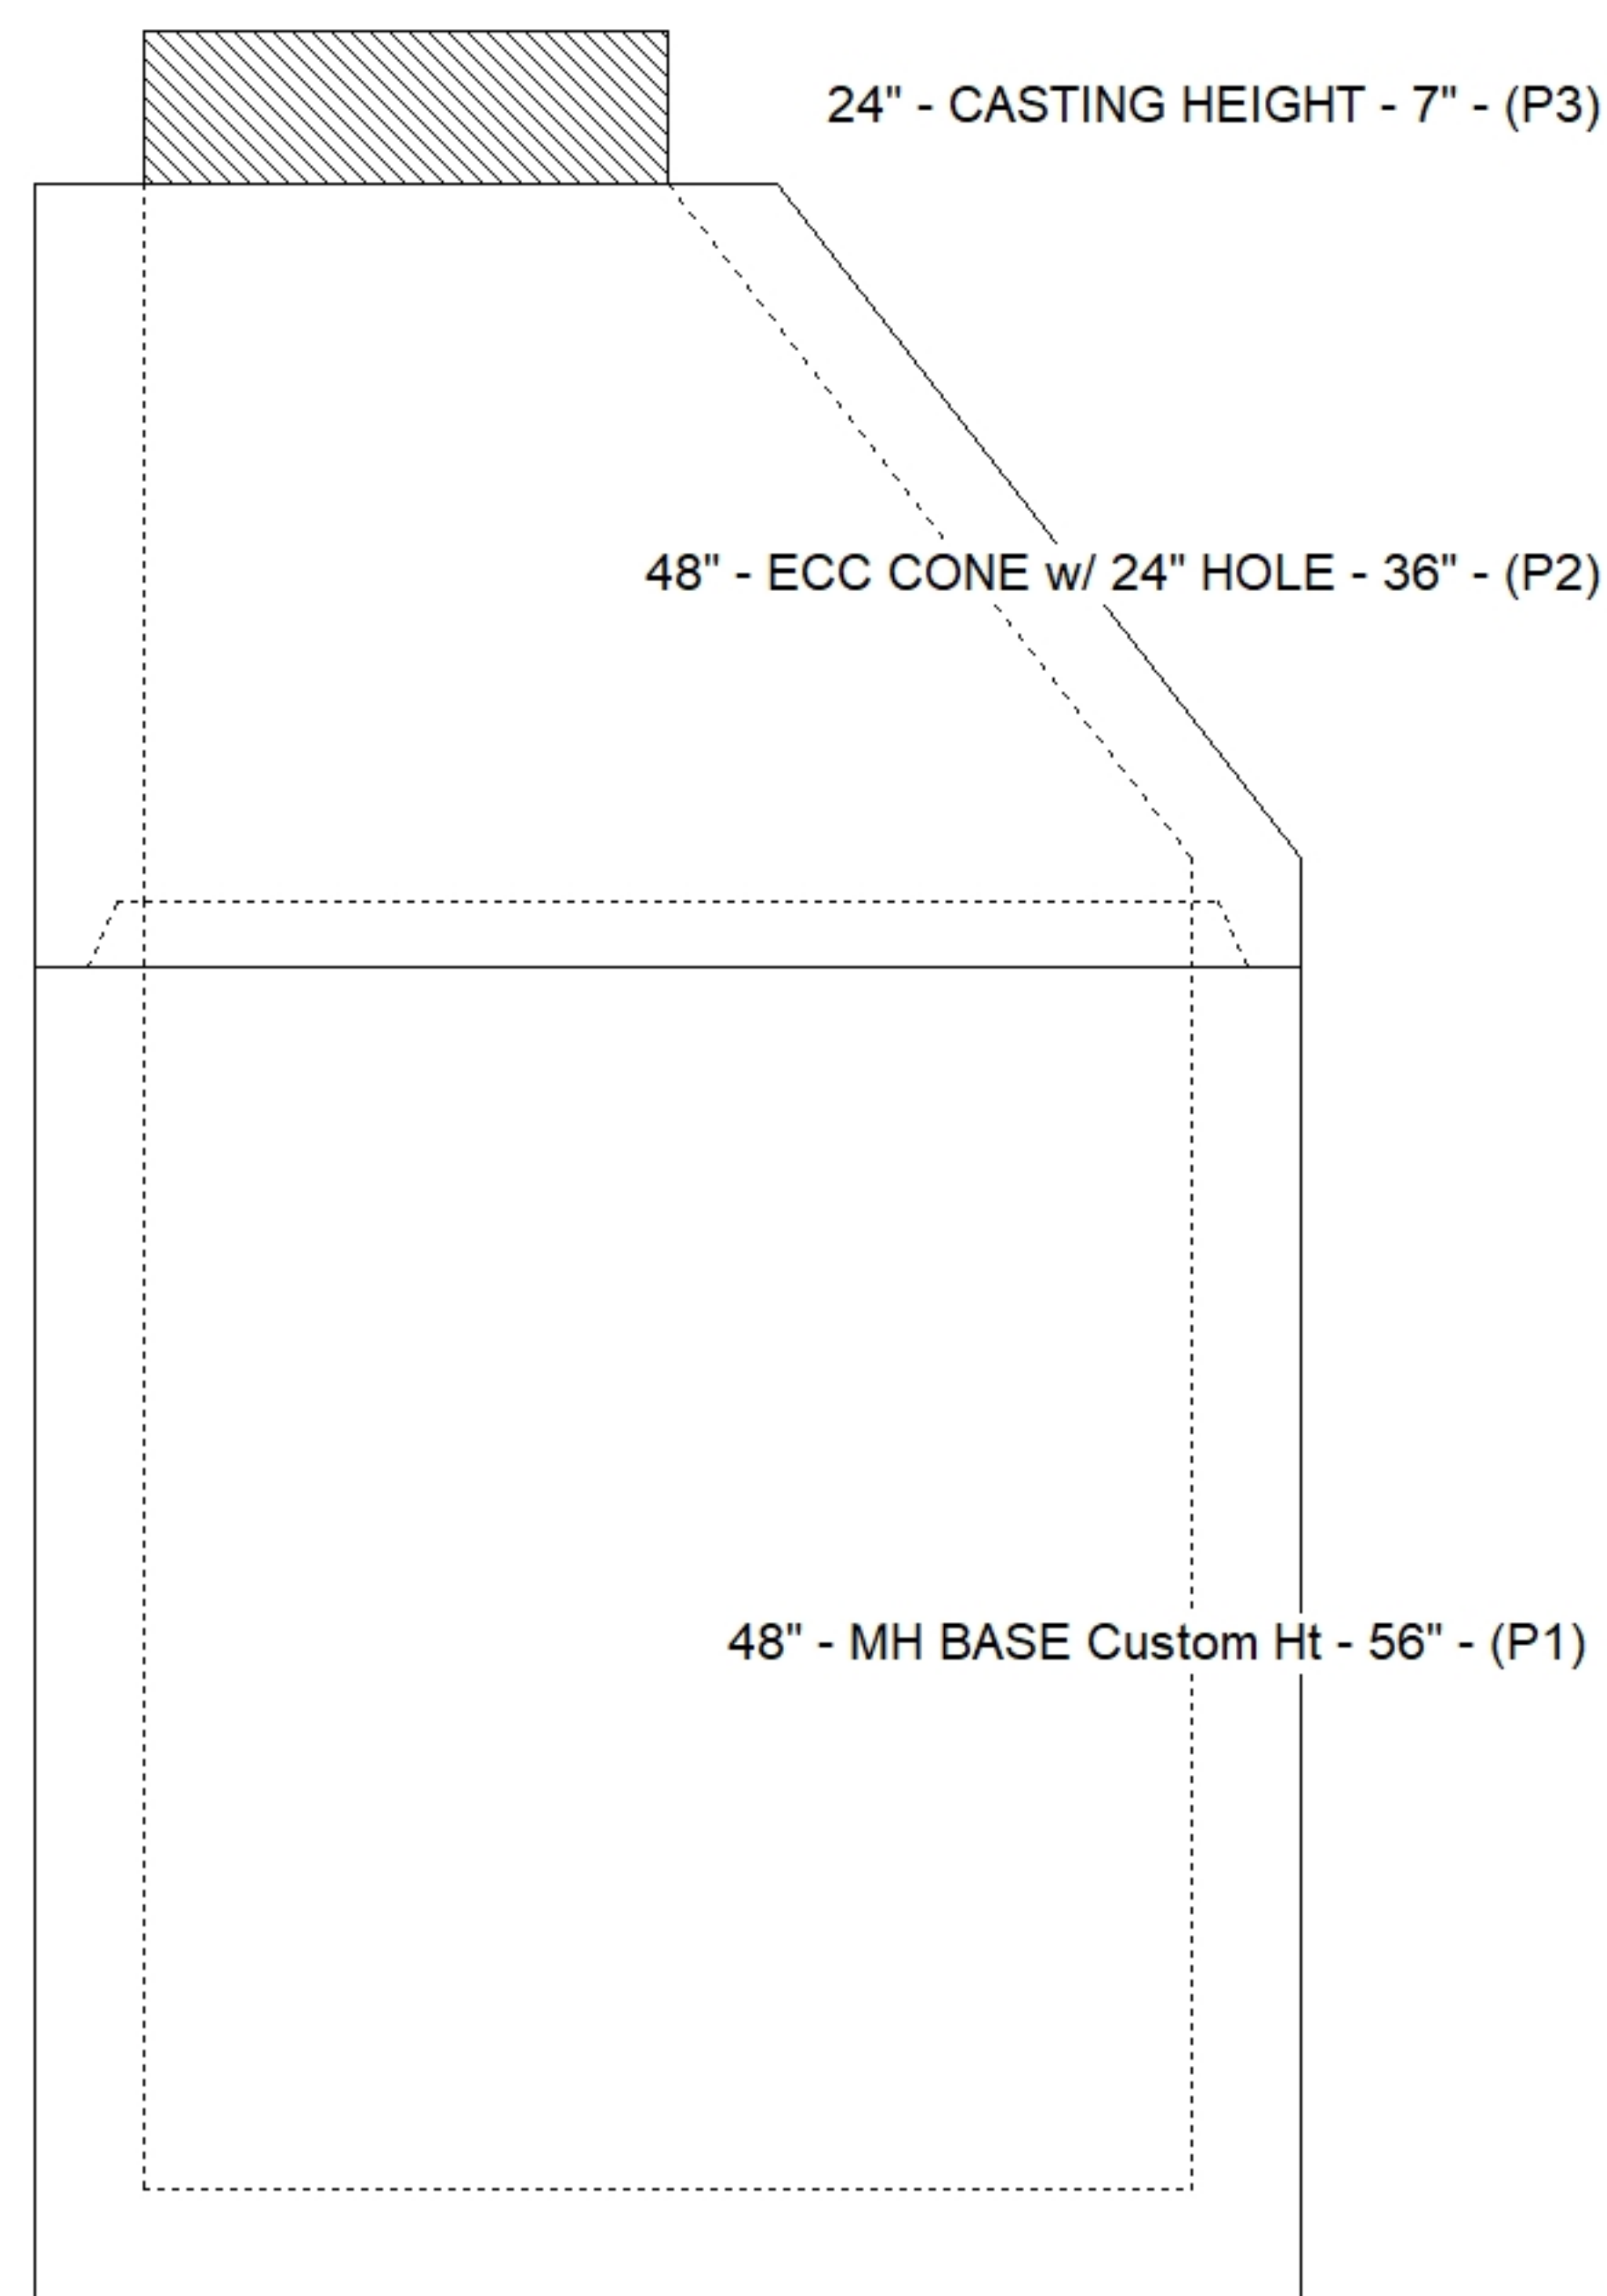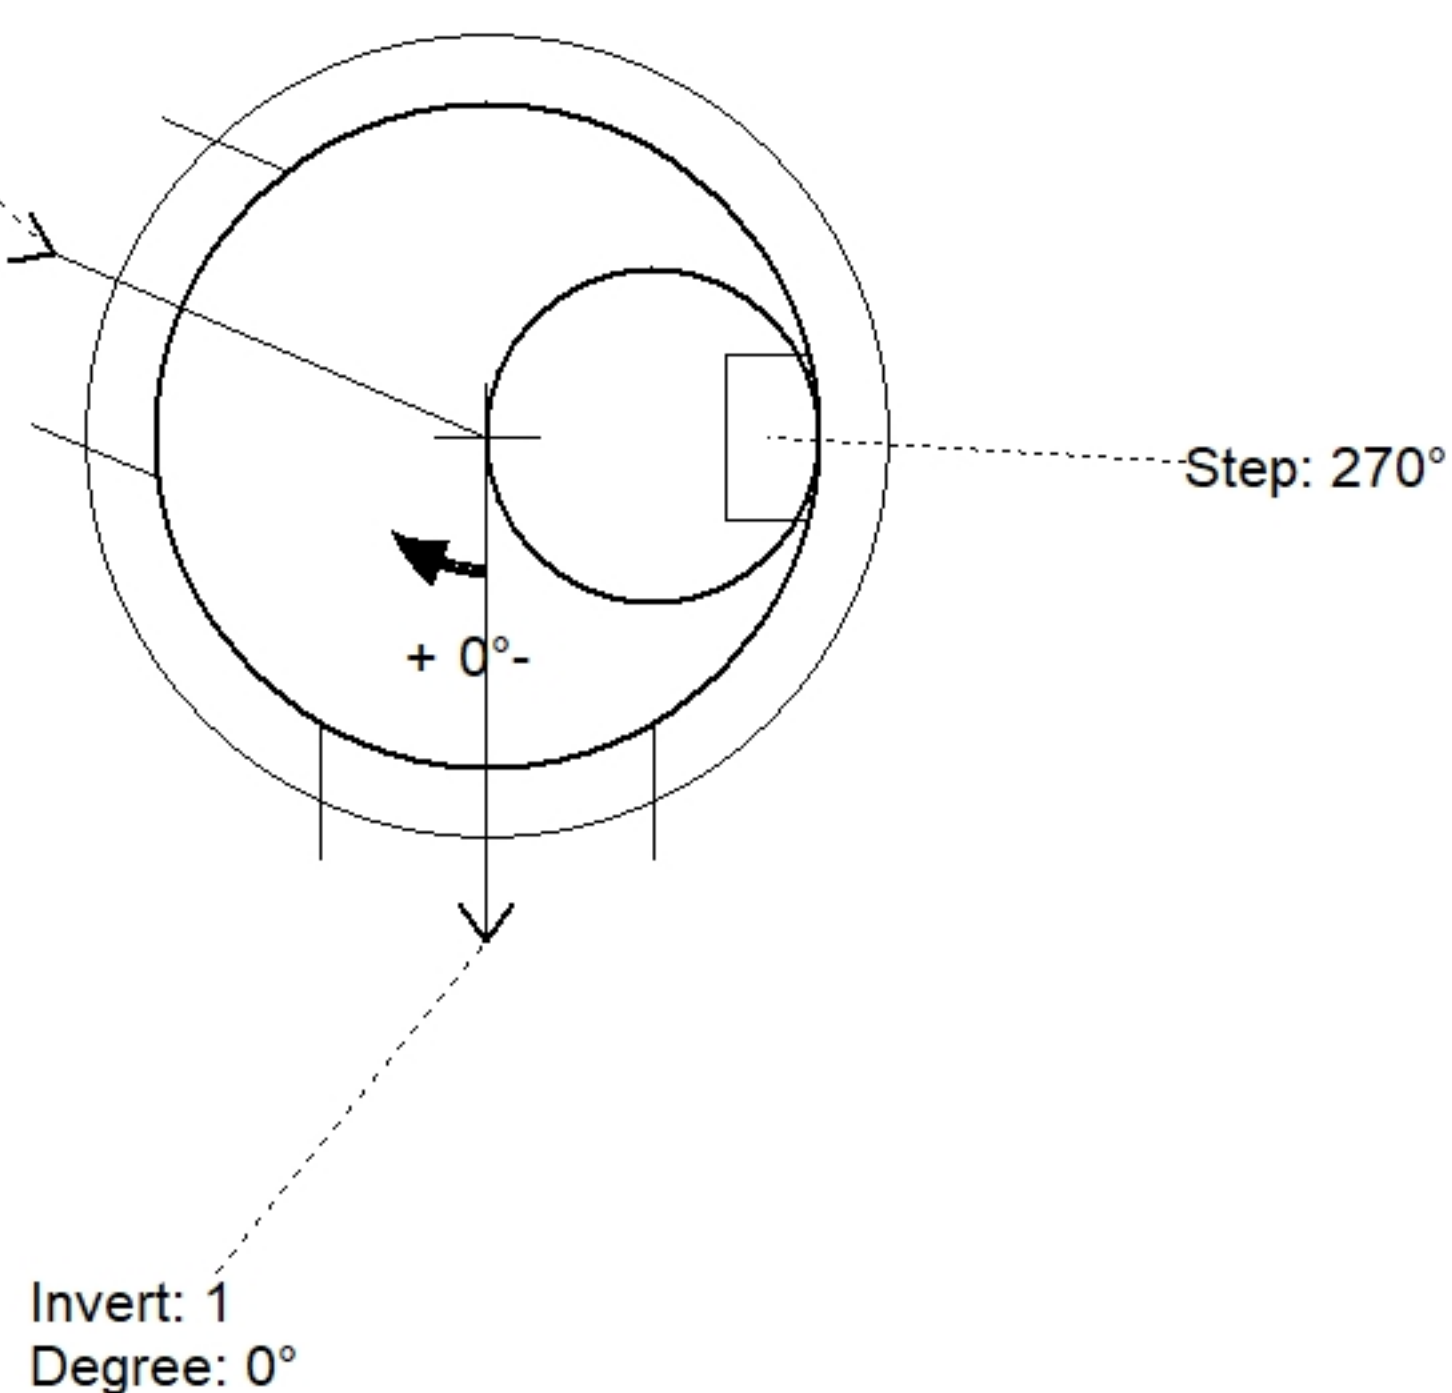

Position	Elev	Angle	Pipe	Pipe OD	Hole	Connector	Up ()	Ref
Rim	454.68'							
Reducer								
Invert 1	446.35'	0°	18" HDPE	21.2"	24"	Hole 24	-1.6"	P1
Invert 2	446.35'	113°	18" HDPE	21.2"	24"	Hole 24	-1.6"	P1
Invert 3								
Invert 4								
Invert 5								
Invert 6								
Invert 7								
Invert 8								

Default - Interior Dimensions

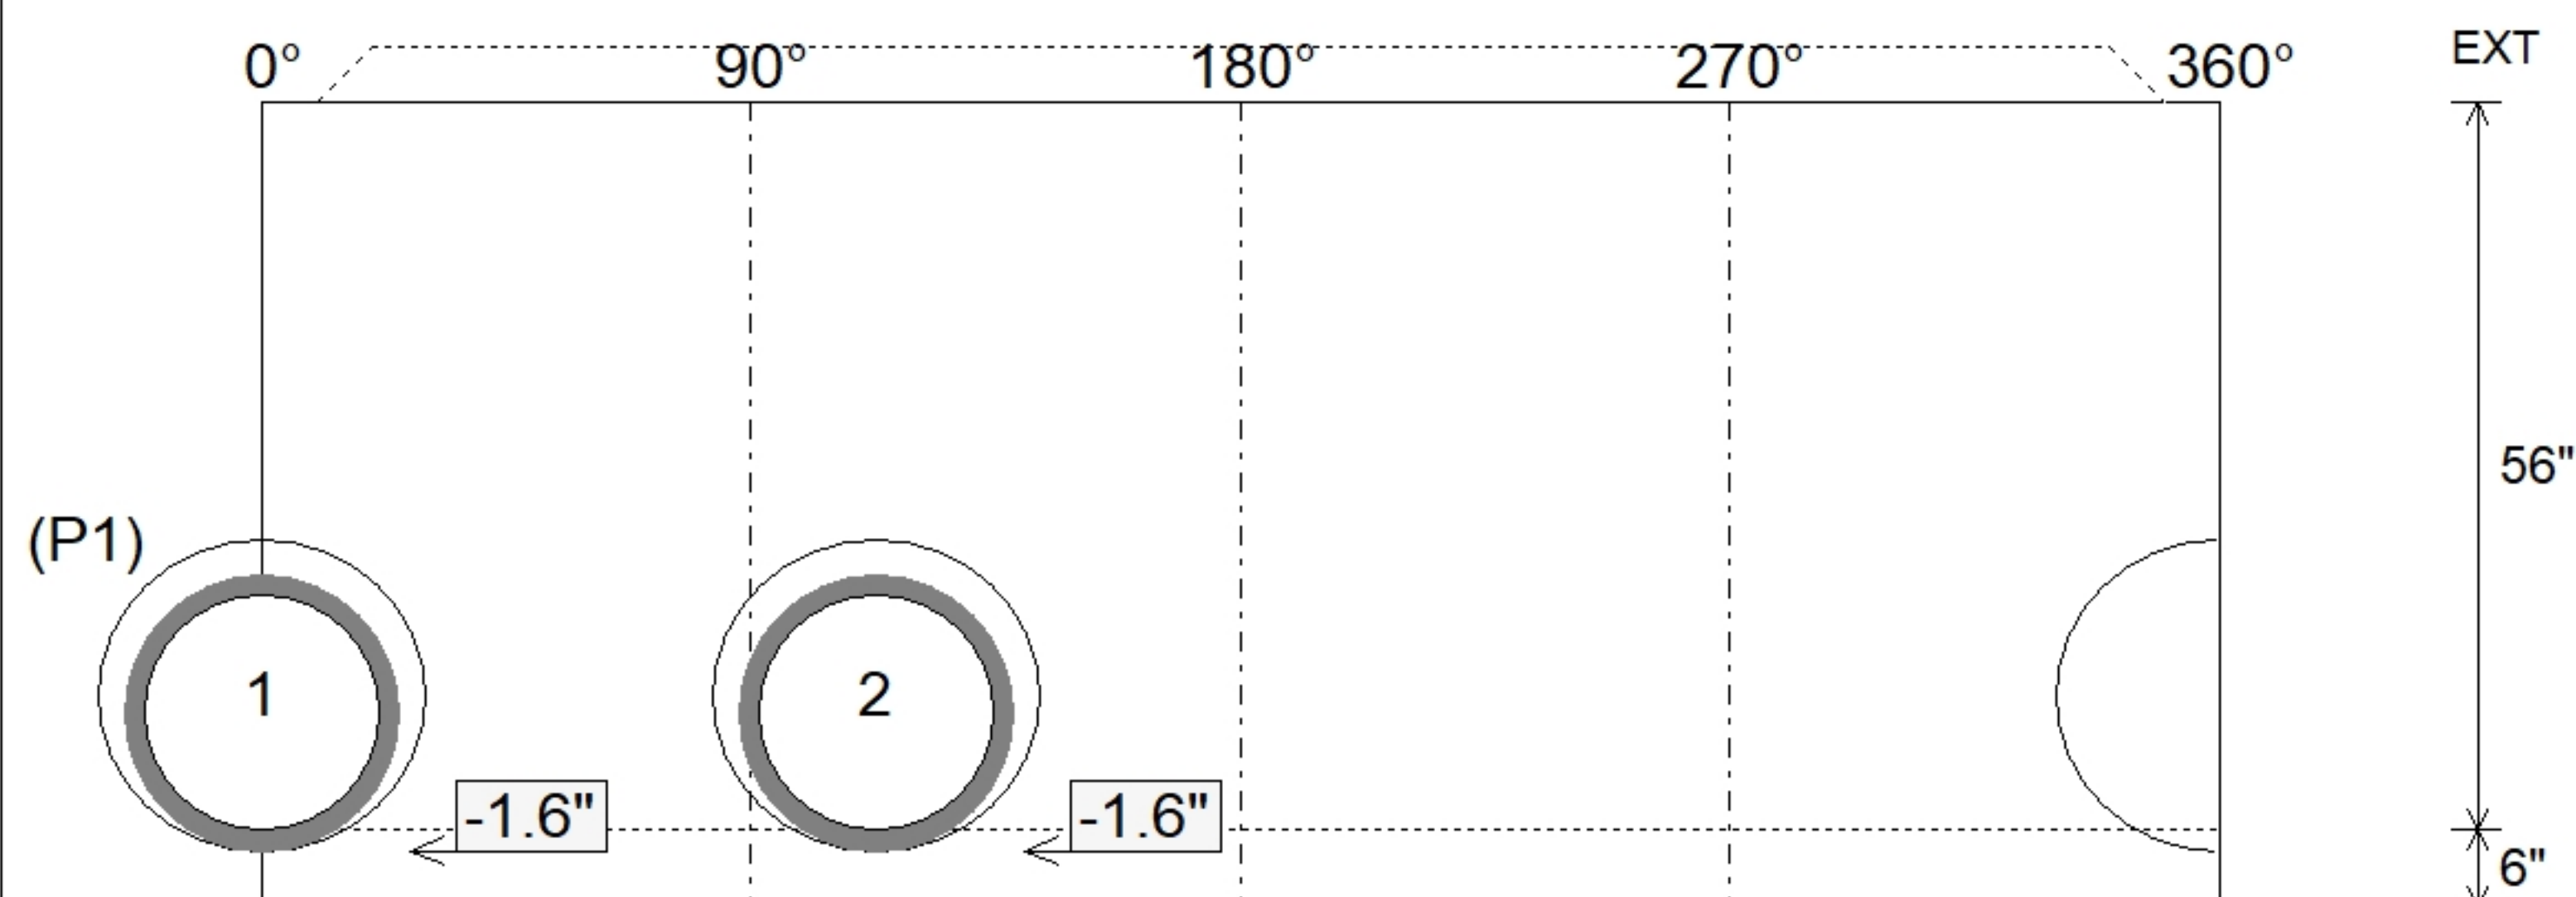

Submittal Drawing
5/6/2026 8:50:36 AM

SUBMITTAL
APPROVED BY: