

Contractor: Louisville Paving and Construction

TECH: Jared - F

Plant: 100



Size: 48"

Rim to Invert: 8.26'

Floor Height: 6"


Slack: 0.12"

- CONE (As .12)
- RISER/WALLS (As .12)
- FLOOR (As .31) #5 BARS AT 12" C.C.E.W.


P4) 24" - CASTING HEIGHT - 7"
P3) 48" - ECC CONE w/ 24" HOLE - 24"
P2) 48" - MH RISER SPECIAL - 36"
P1) 48" - MH BASE Custom Ht - 32"
1) CASTING - HOE MC-420 F/C Storm
2) 48" - Conseal CS-102 1.00"
2) Hole - 24
1) Hole - 10
8) MH Step ML-10-TDS-NCR - 10"

0 lb
1550 lb
2482 lb
3171 lb
340 lb
0 lb
0 lb
0 lb
0 lb


Structure Total: 7543 lb

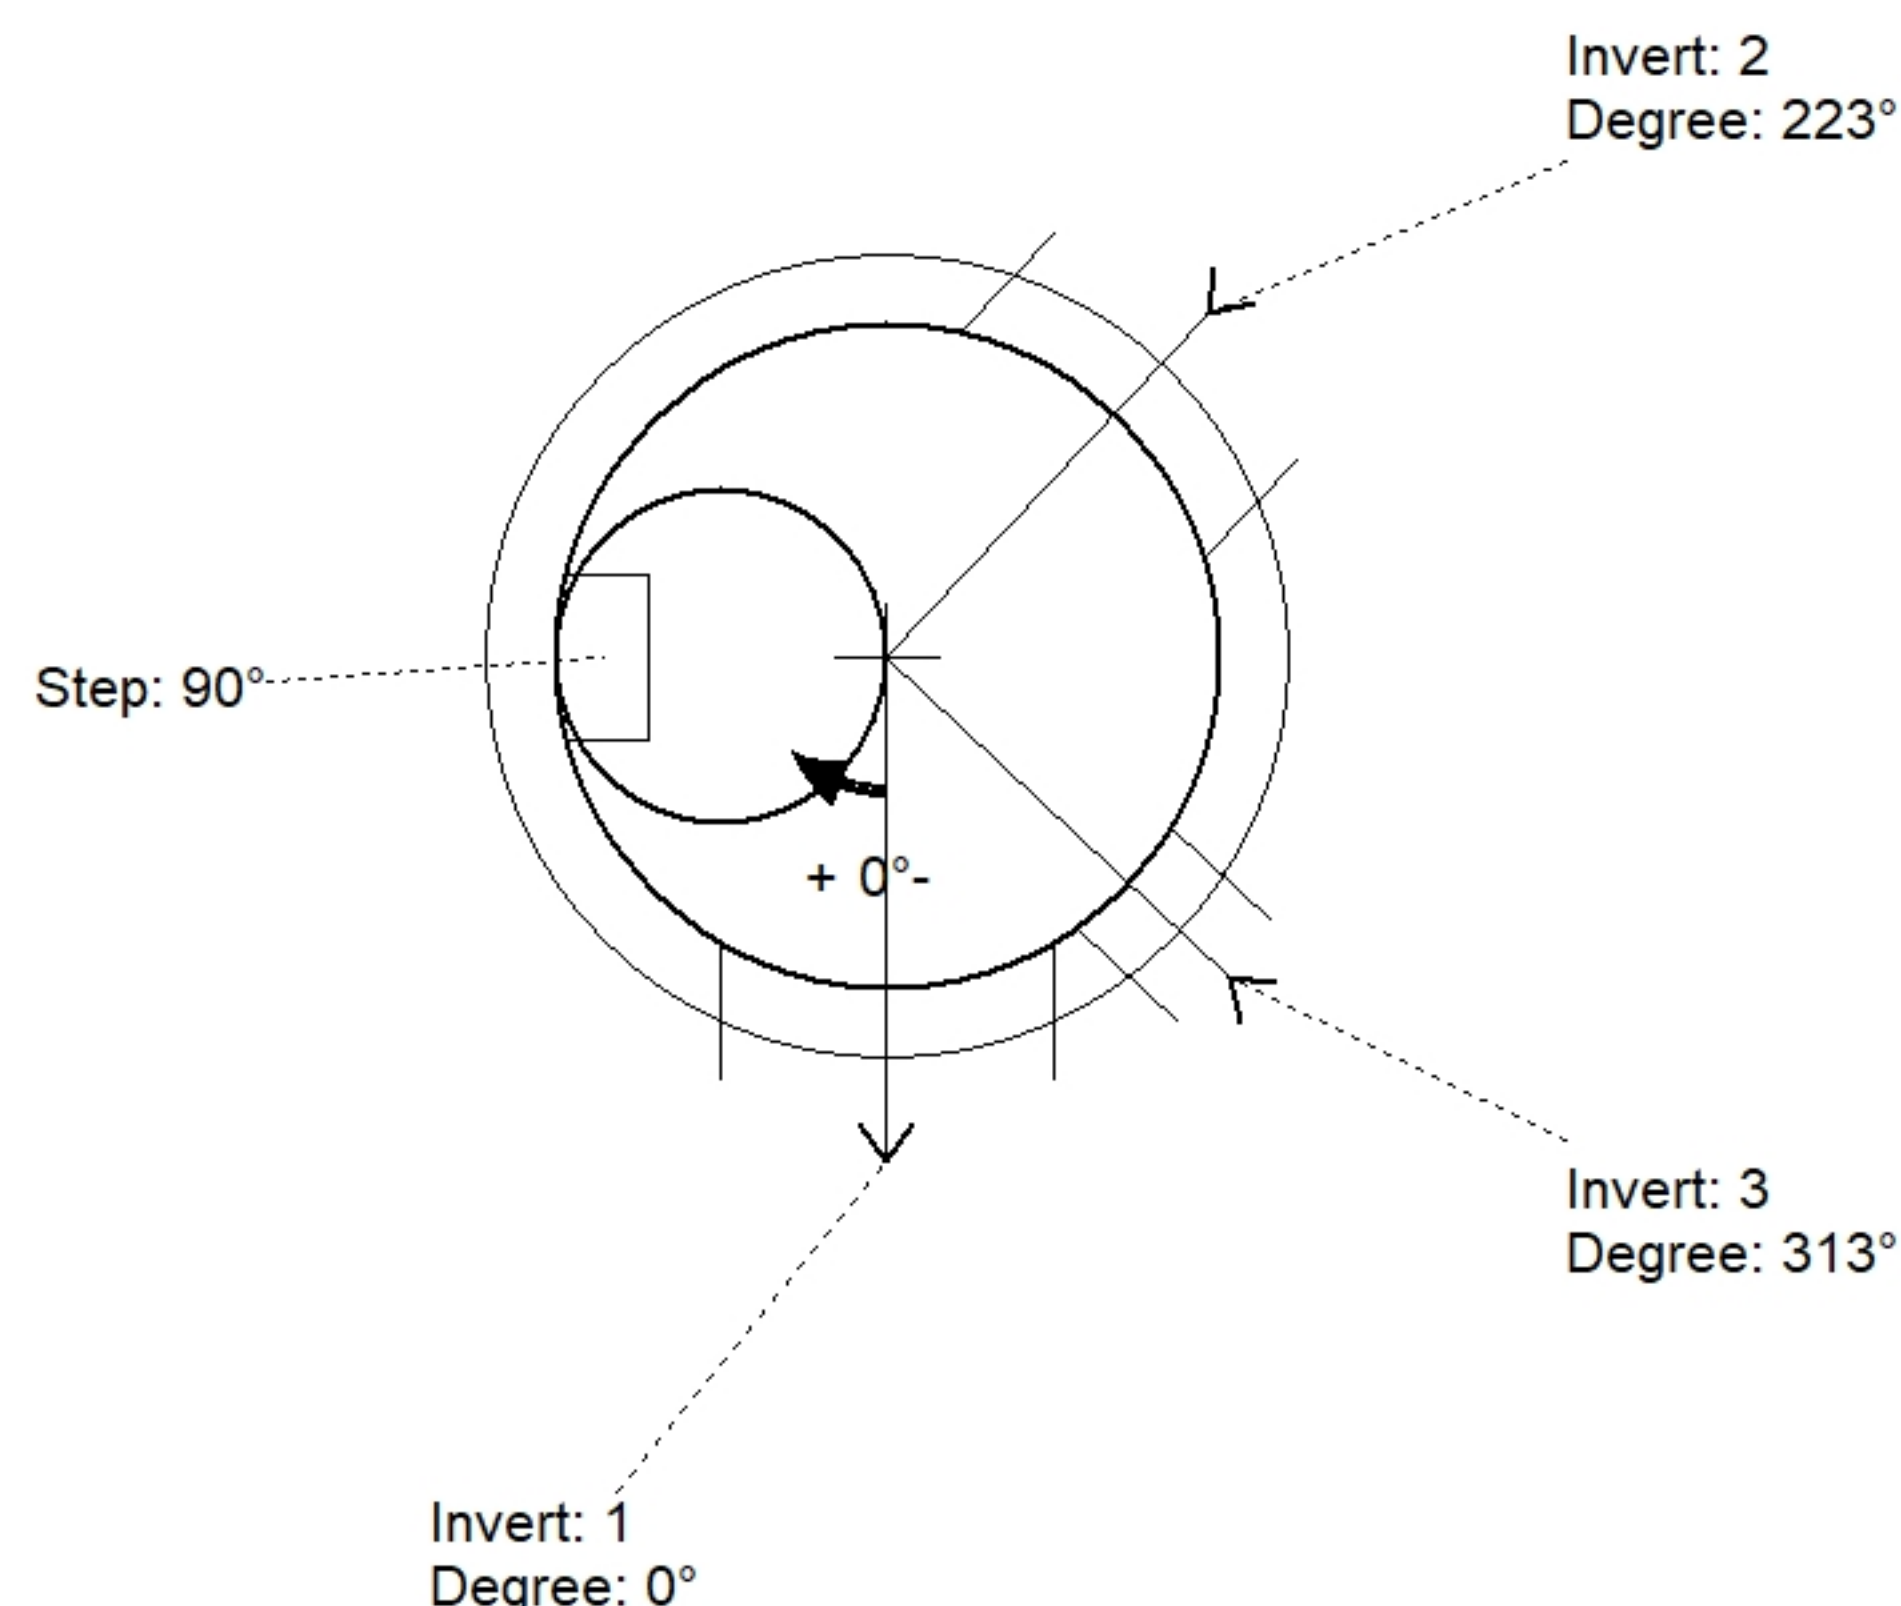

Position	Elev	Angle	Pipe	Pipe OD	Hole	Connector	Up (')	Ref
Rim	454.31'							
Reducer								
Invert 1	446.05'	0°	18" HDPE	21.2"	24"	Hole 24	-1.6"	P1
Invert 2	446.05'	223°	18" HDPE	21.2"	24"	Hole 24	-1.6"	P1
Invert 3	450.38'	313°	8" PVC SDR26	8.5"	10"	Hole 10	15.46"	P2
Invert 4								
Invert 5								
Invert 6								
Invert 7								
Invert 8								

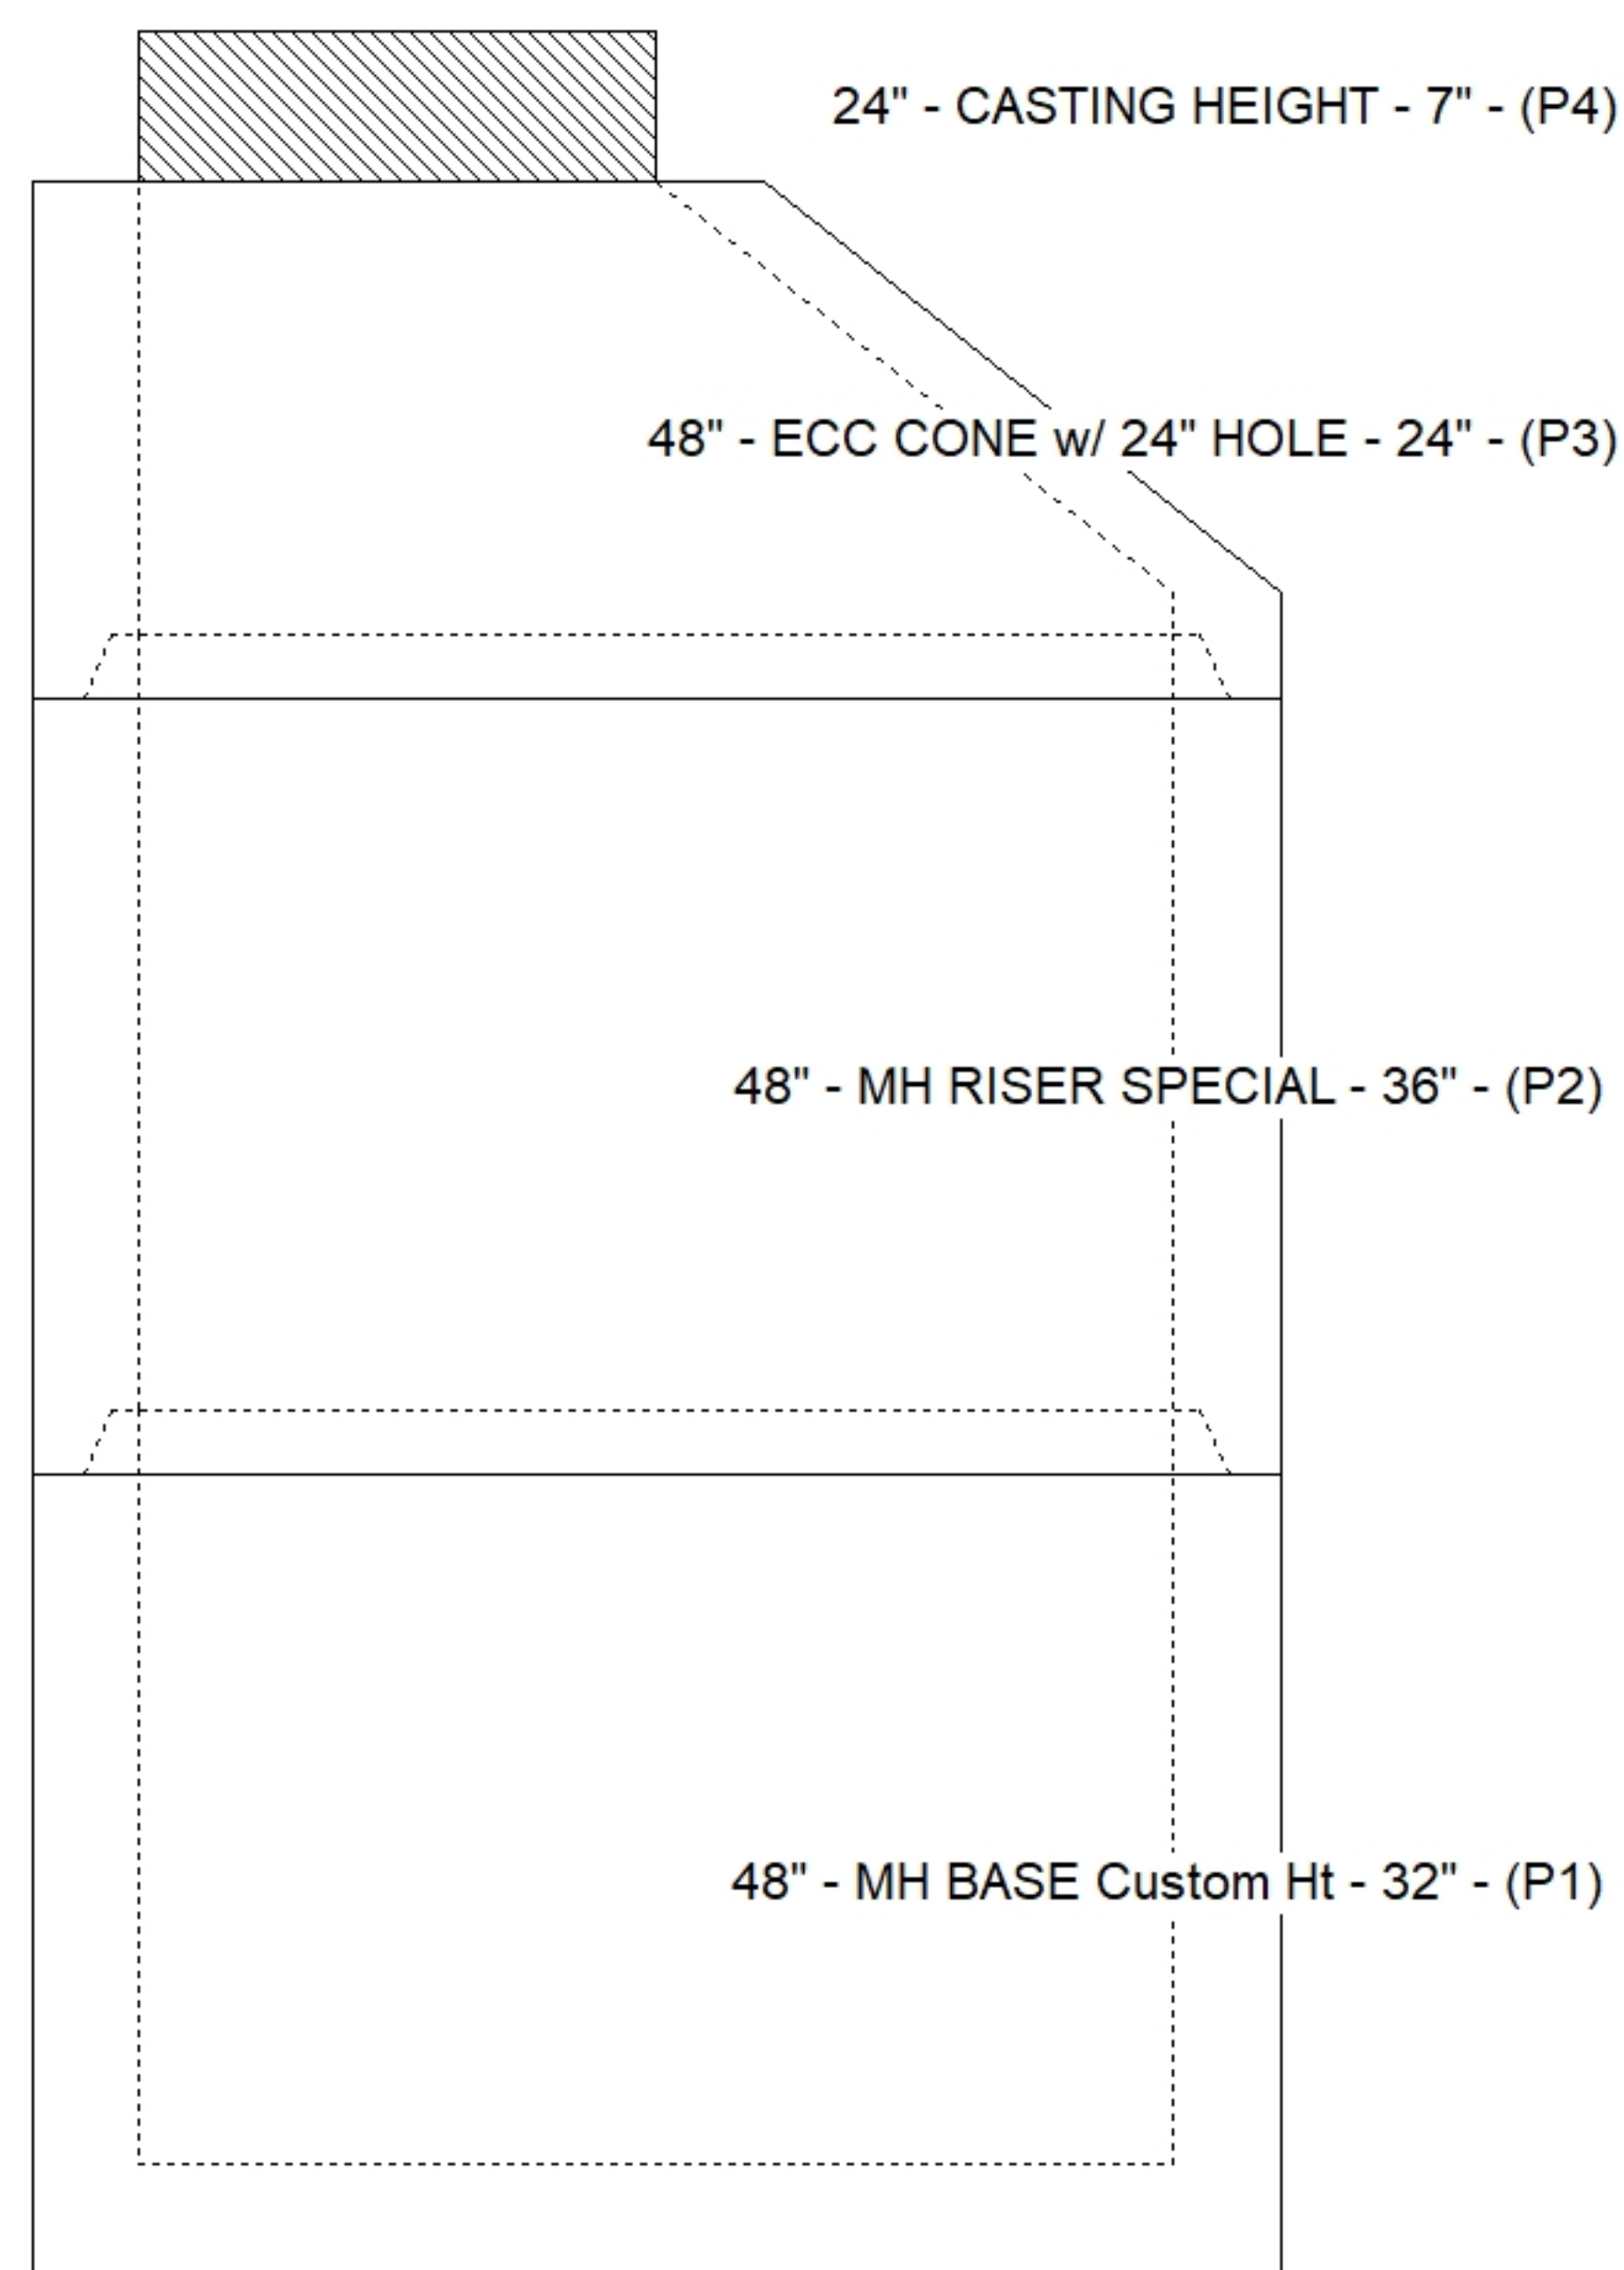

Default - Interior Dimensions

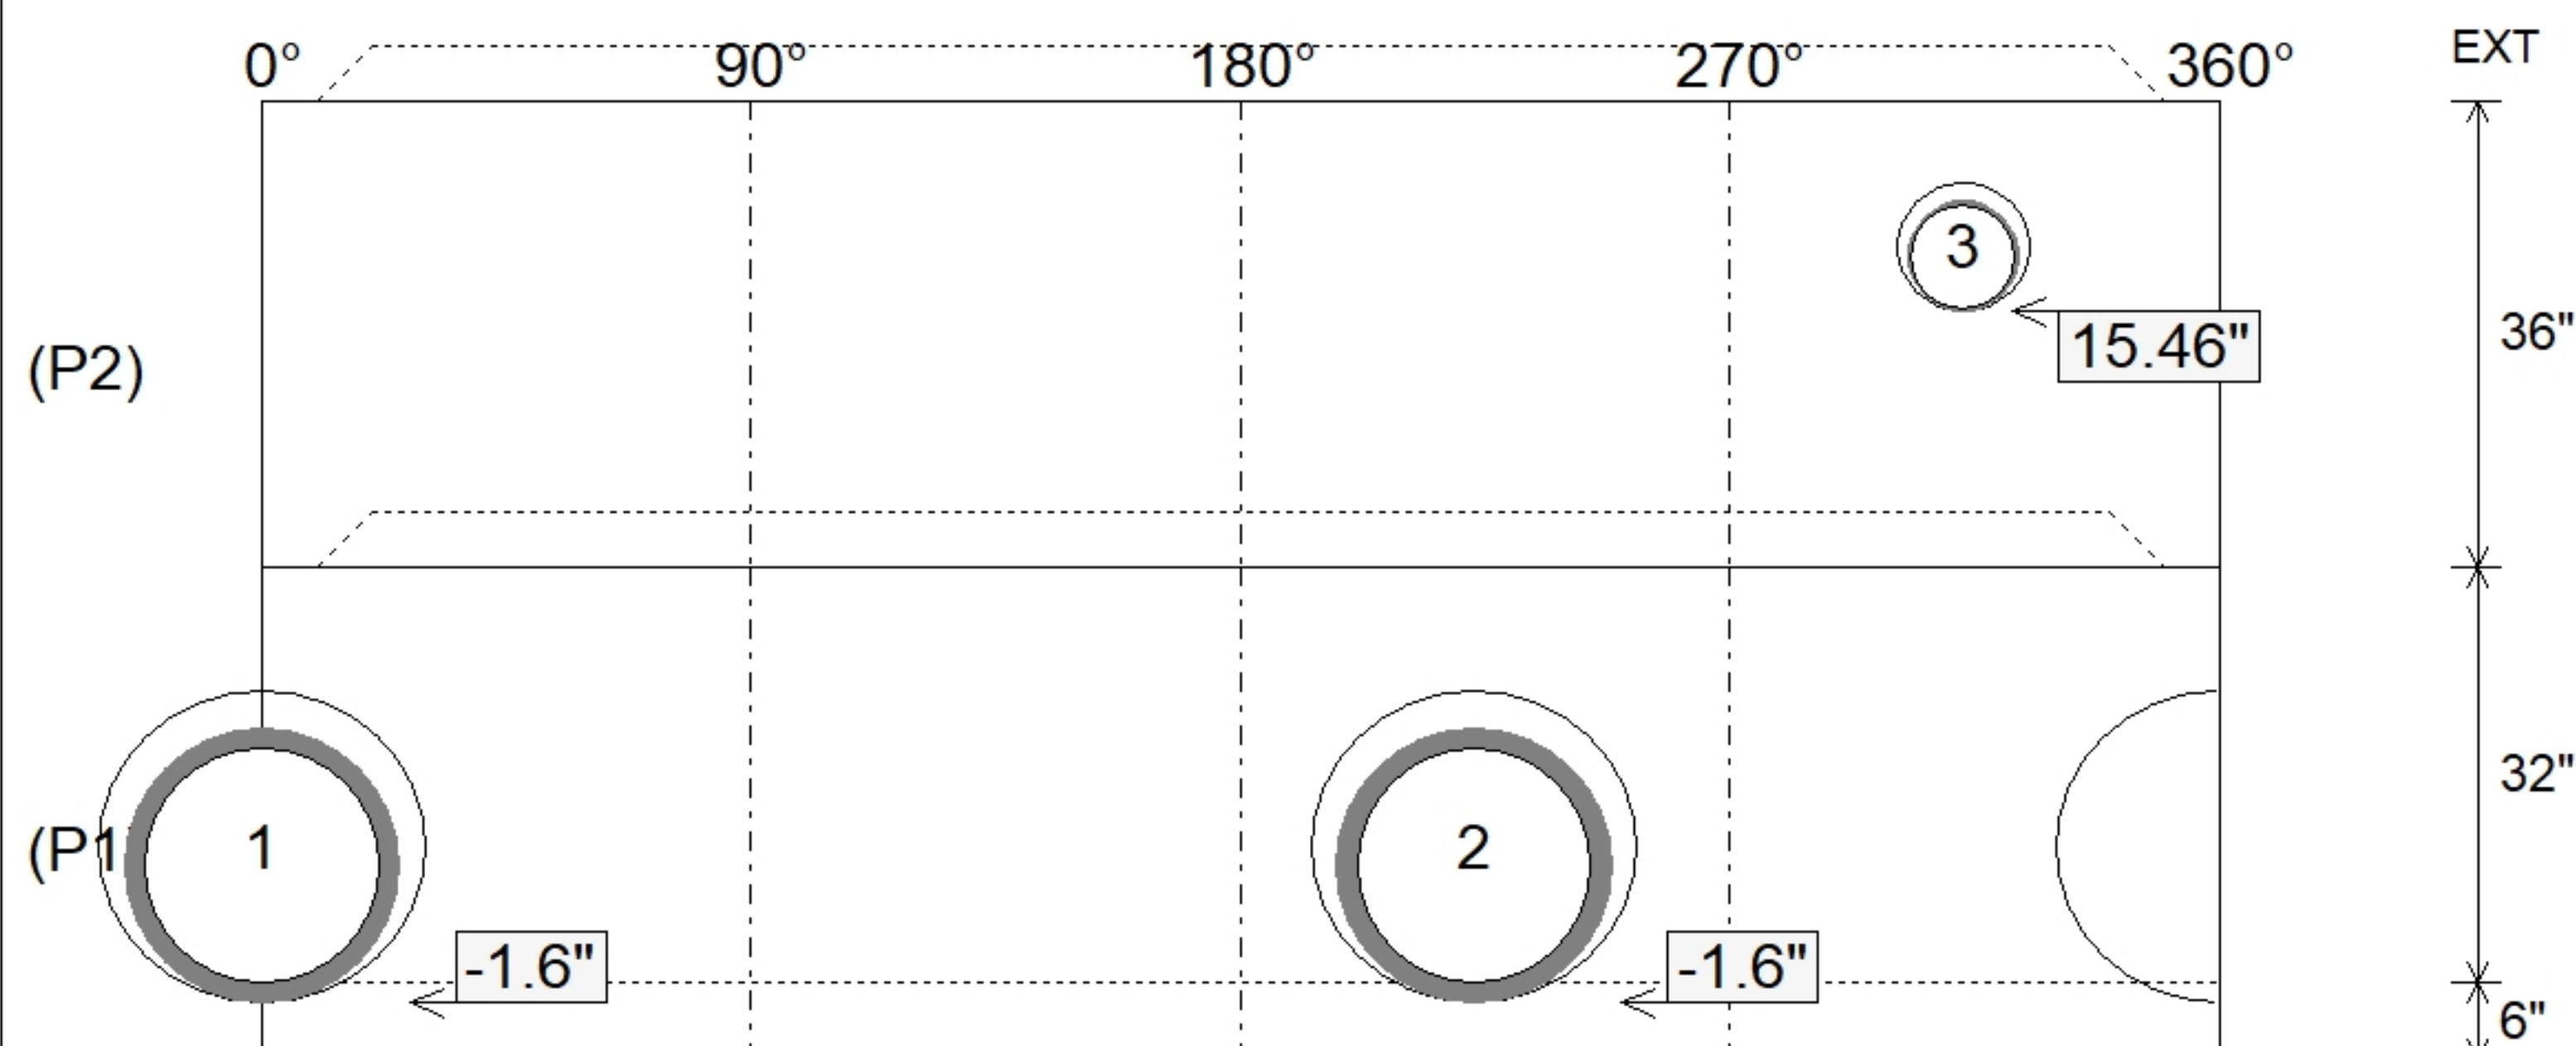

Submittal Drawing
5/6/2026 8:50:36 AM

SUBMITTAL
APPROVED BY: