

Contractor: Louisville Paving and Construction


TECH: Jared - F

Plant: 100





Slack: 0.2"

Structure Total: 3952 lb

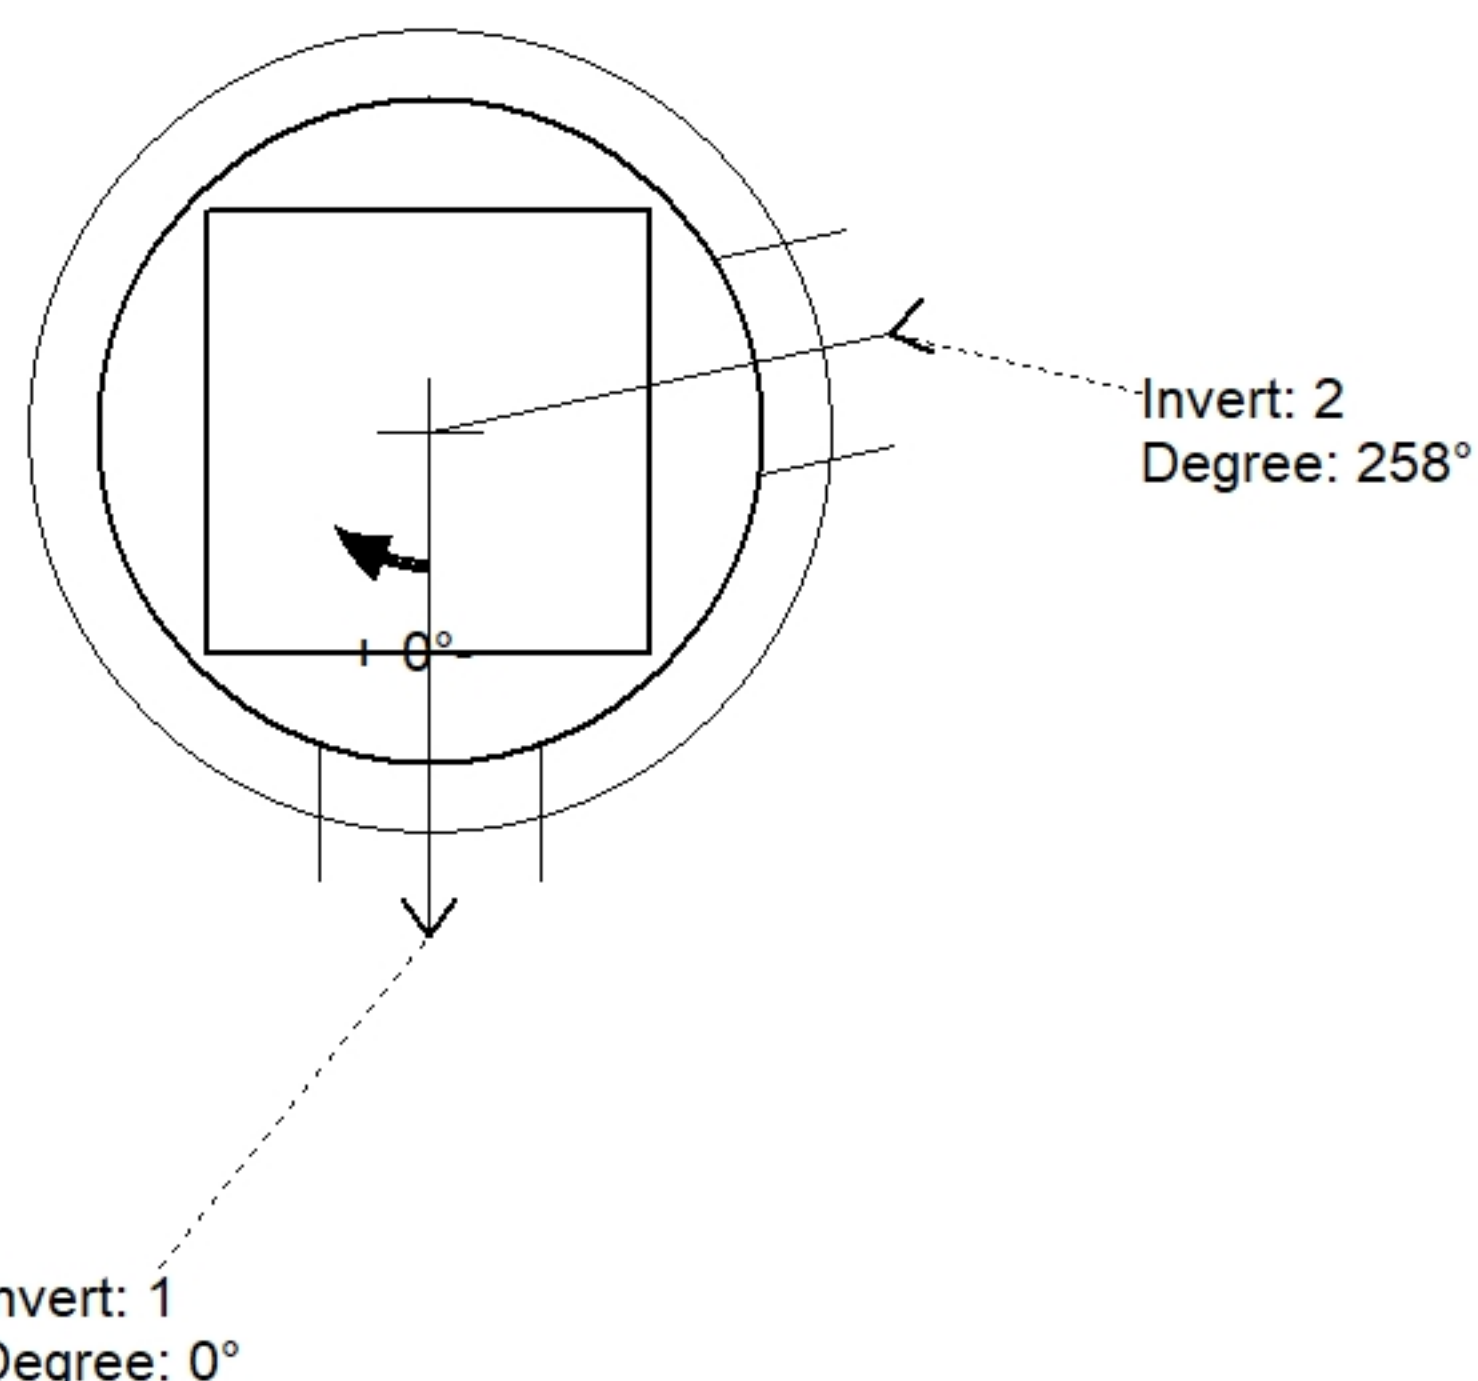

Position	Elev	Angle	Pipe	Pipe OD	Hole	Connector	Up (↓)	Ref
Rim	453.61'							
Reducer								
Invert 1	451.01'	0°	12" HDPE	14.5"	16"	Hole 16	-1.25"	P1
Invert 2	451.01'	258°	12" HDPE	14.5"	16"	Hole 16	-1.25"	P1
Invert 3								
Invert 4								
Invert 5								
Invert 6								
Invert 7								
Invert 8								

Default - Interior Dimensions

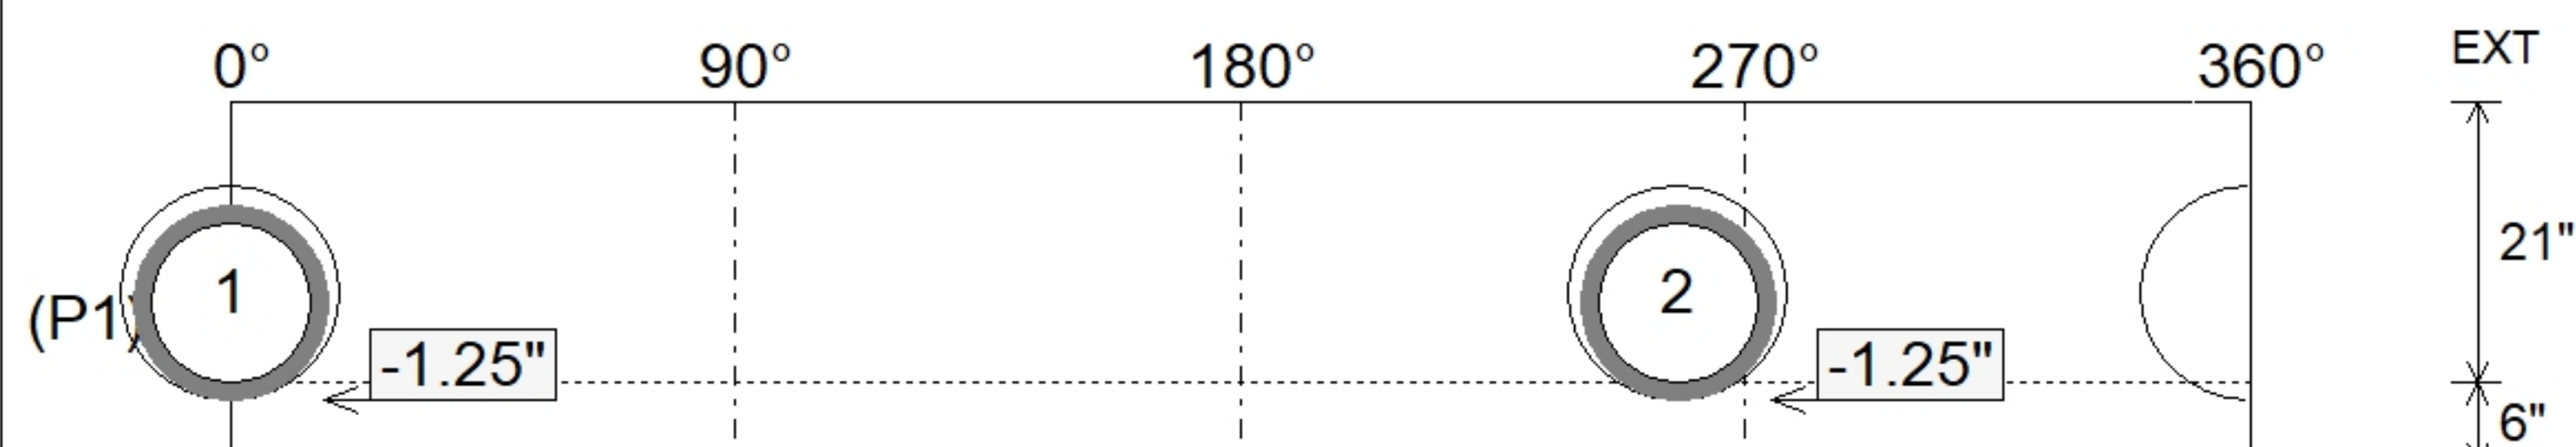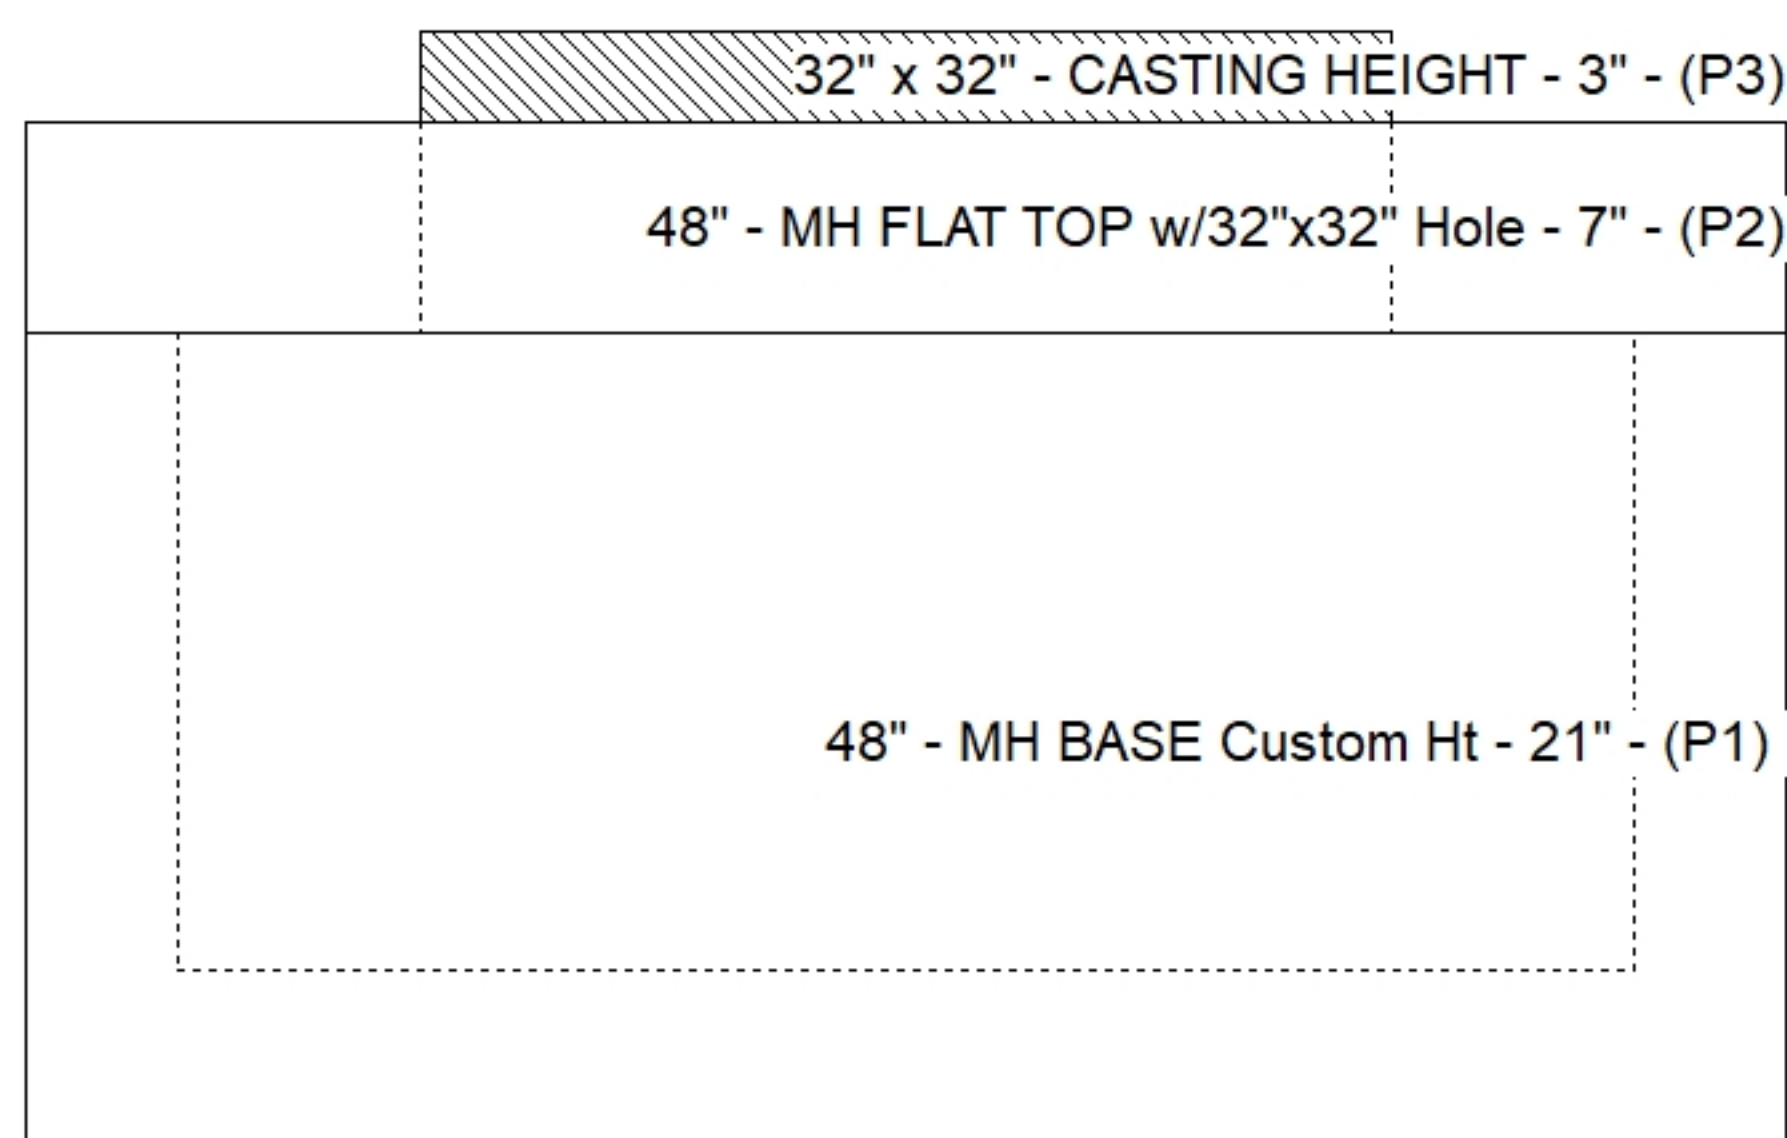

SUBMITTAL
APPROVED BY: