


Contractor: Louisville Paving and Construction

Plant: 100



Floor (Bot): 450.5'
Overall Height: 3.5'
Slack: 0"



Structure Total: 4717 lb

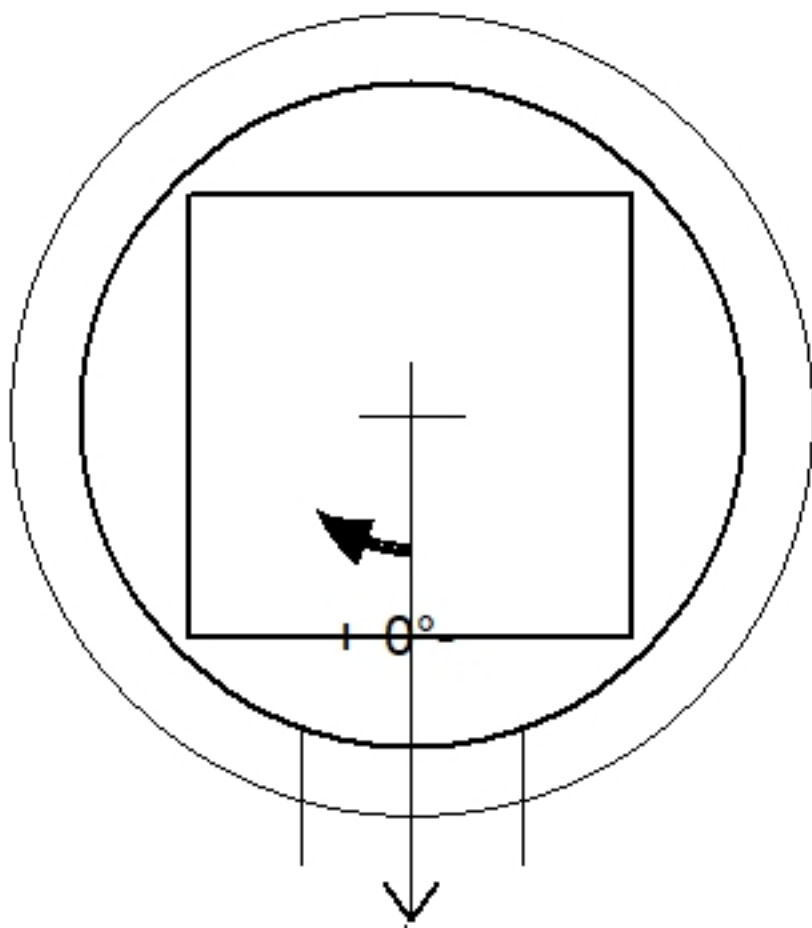

Invert: 1
Degree: 0°

Position	Elev	Angle	Pipe	Pipe OD	Hole	Connector	Up (')_	Ref
Rim	454'							
Reducer								
Invert 1	451'	0°	12" HDPE	14.5"	16"	Hole 16	-1.25"	P1
Invert 2								
Invert 3								
Invert 4								
Invert 5								
Invert 6								
Invert 7								
Invert 8								

Default - Interior Dimensions

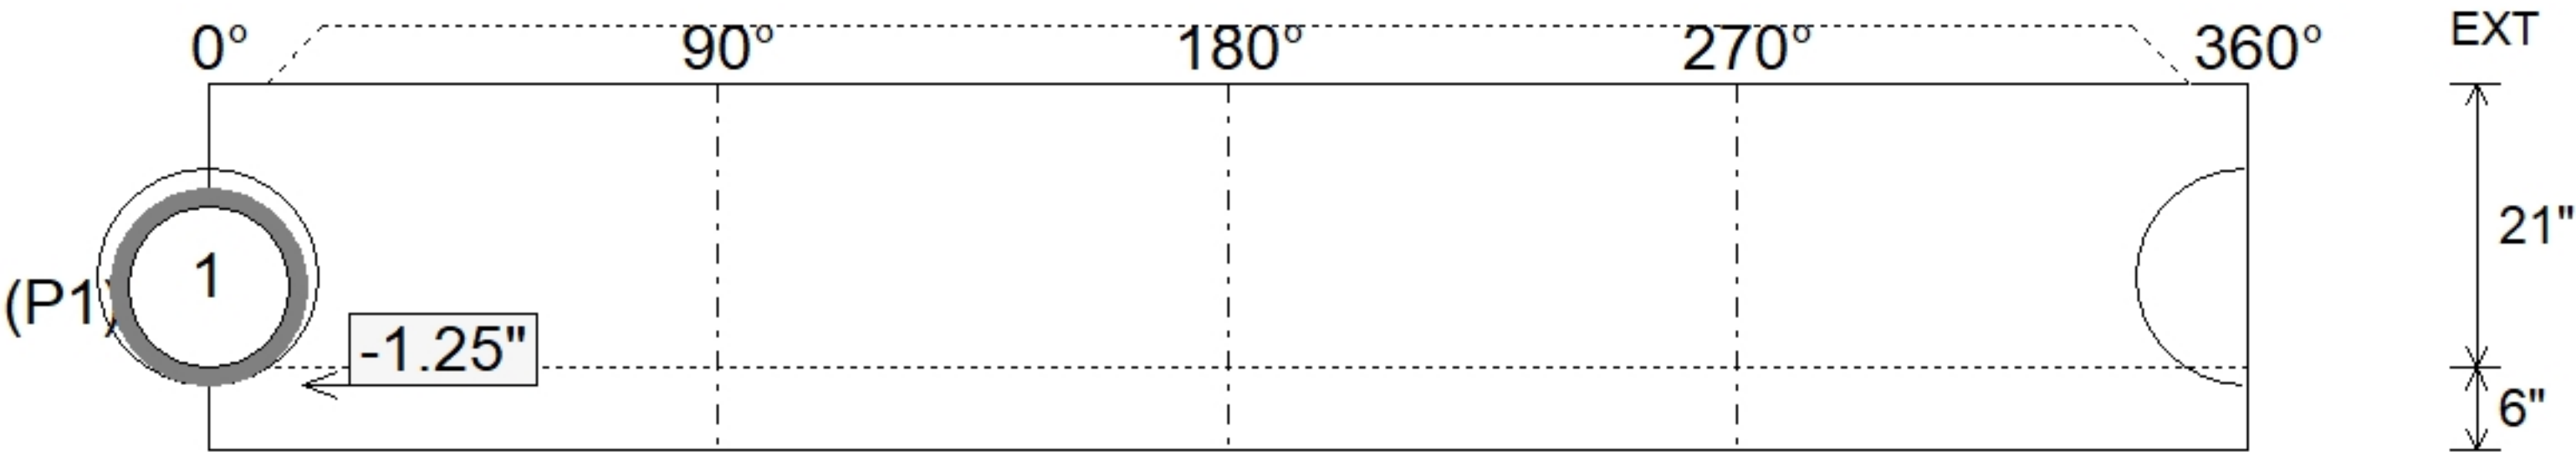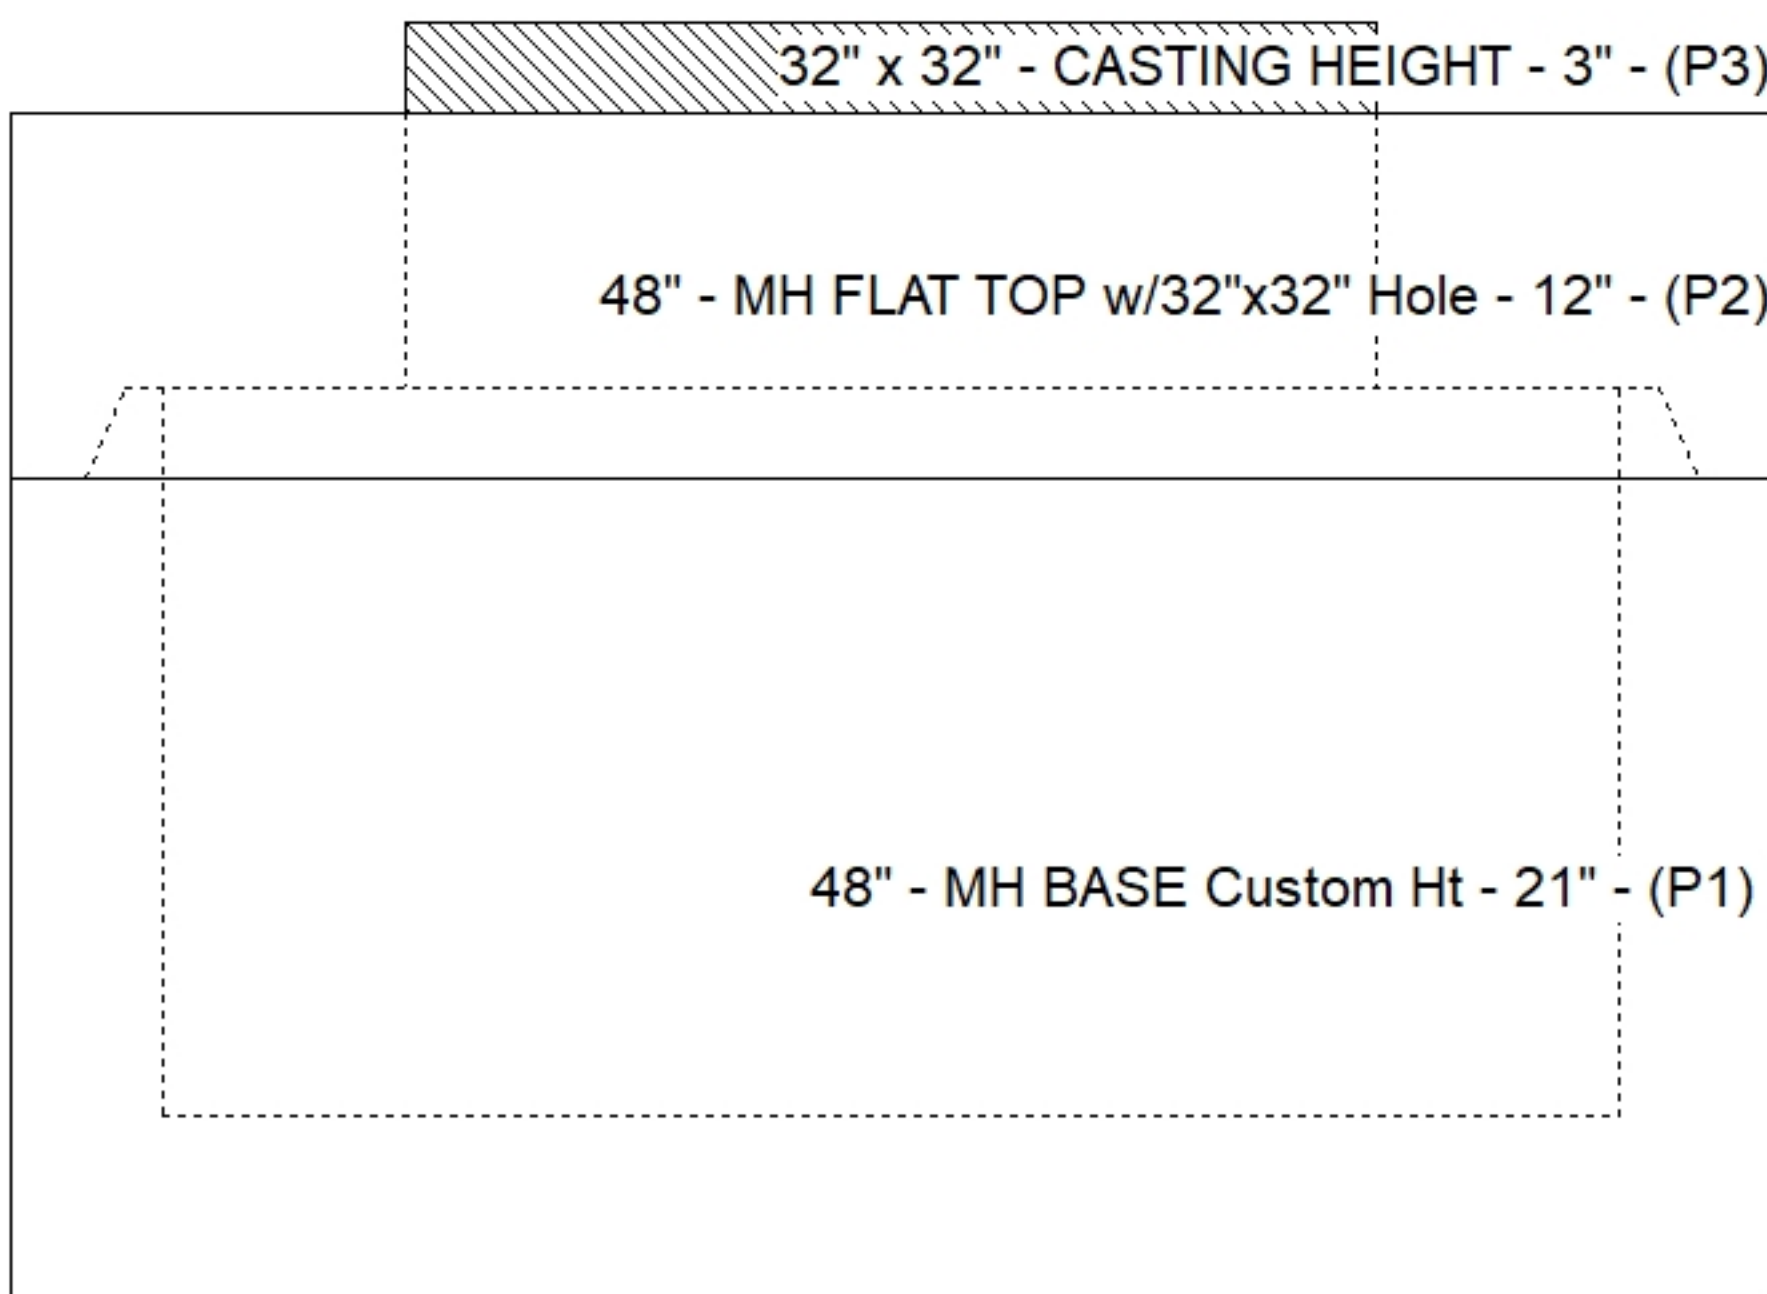

SUBMITTAL
APPROVED BY: