


Contractor: Louisville Paving and Construction

Plant: 100




Slack: 0.92"


Structure Total: 13617 lb

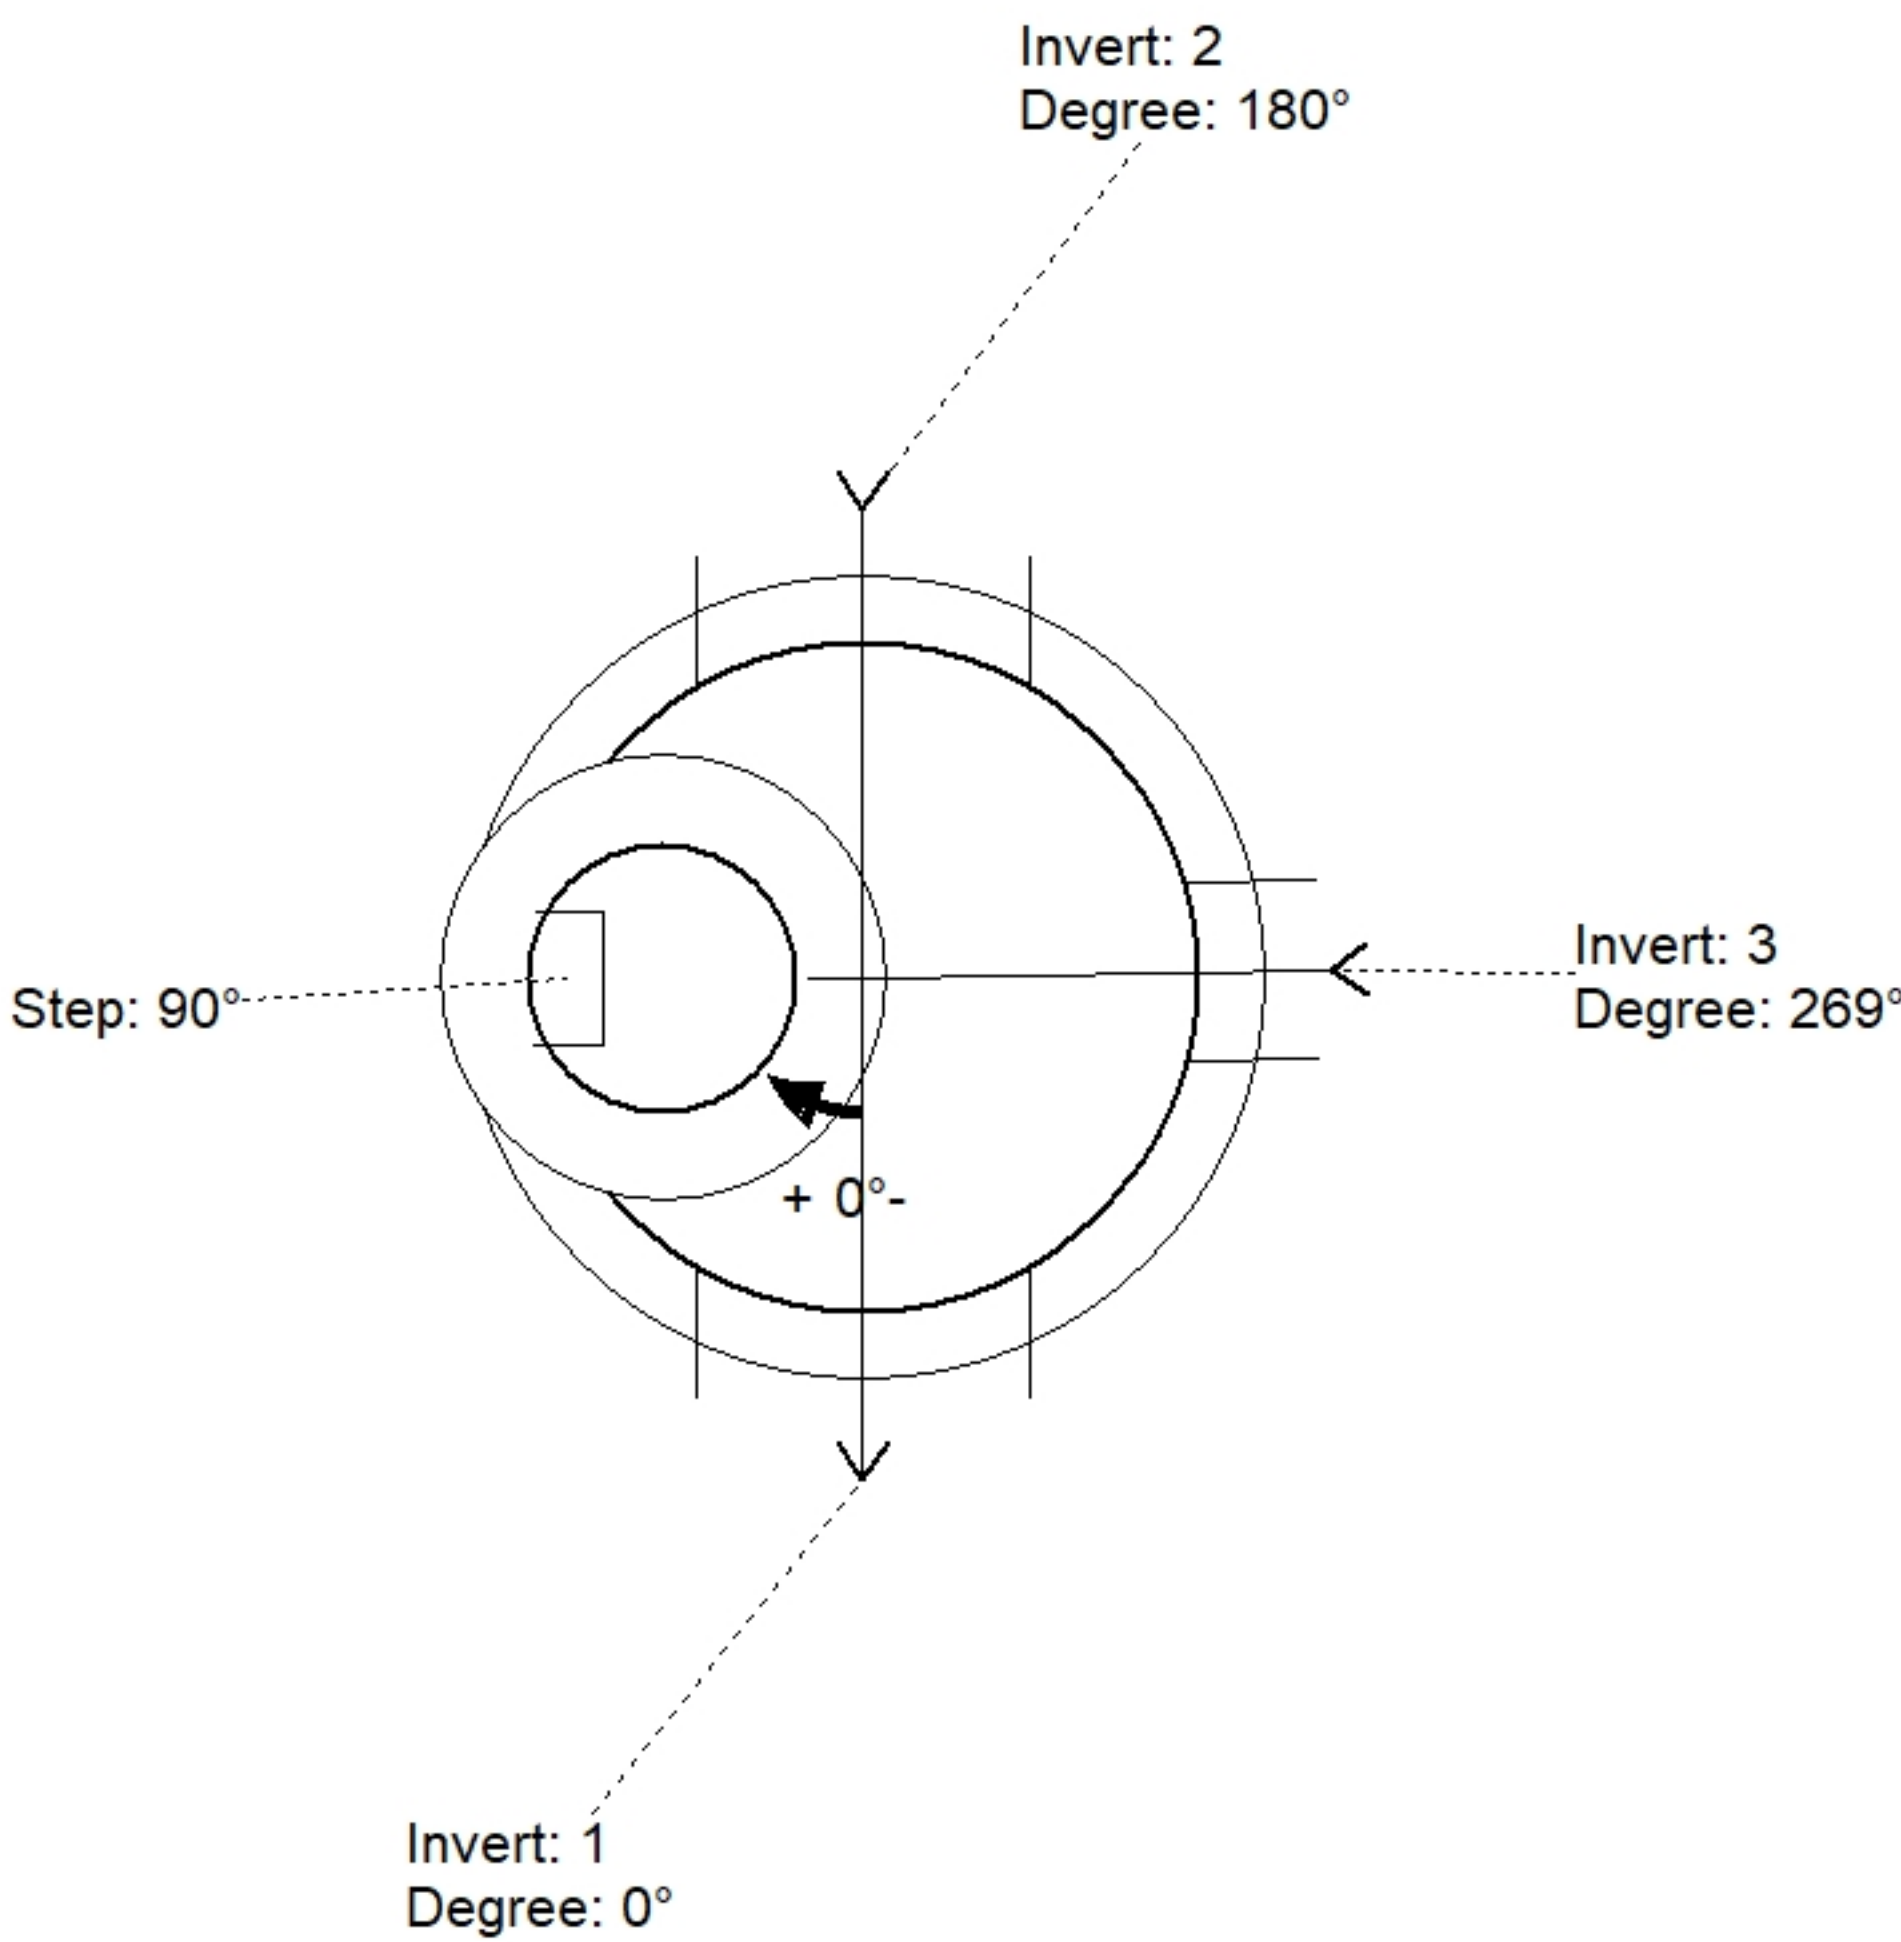

Position	Elev	Angle	Pipe	Pipe OD	Hole	Connector	Up (⌵)	Ref
Rim	454.46'							
Reducer								
Invert 1	445.8'	0°	24" HDPE	27.8"	30"	Hole 30	-1.9"	P1
Invert 2	445.8'	180°	24" HDPE	27.8"	30"	Hole 30	-1.9"	P1
Invert 3	450.21'	269°	12" HDPE	14.5"	16"	Hole 16	3.92"	P2
Invert 4								
Invert 5								
Invert 6								
Invert 7								
Invert 8								

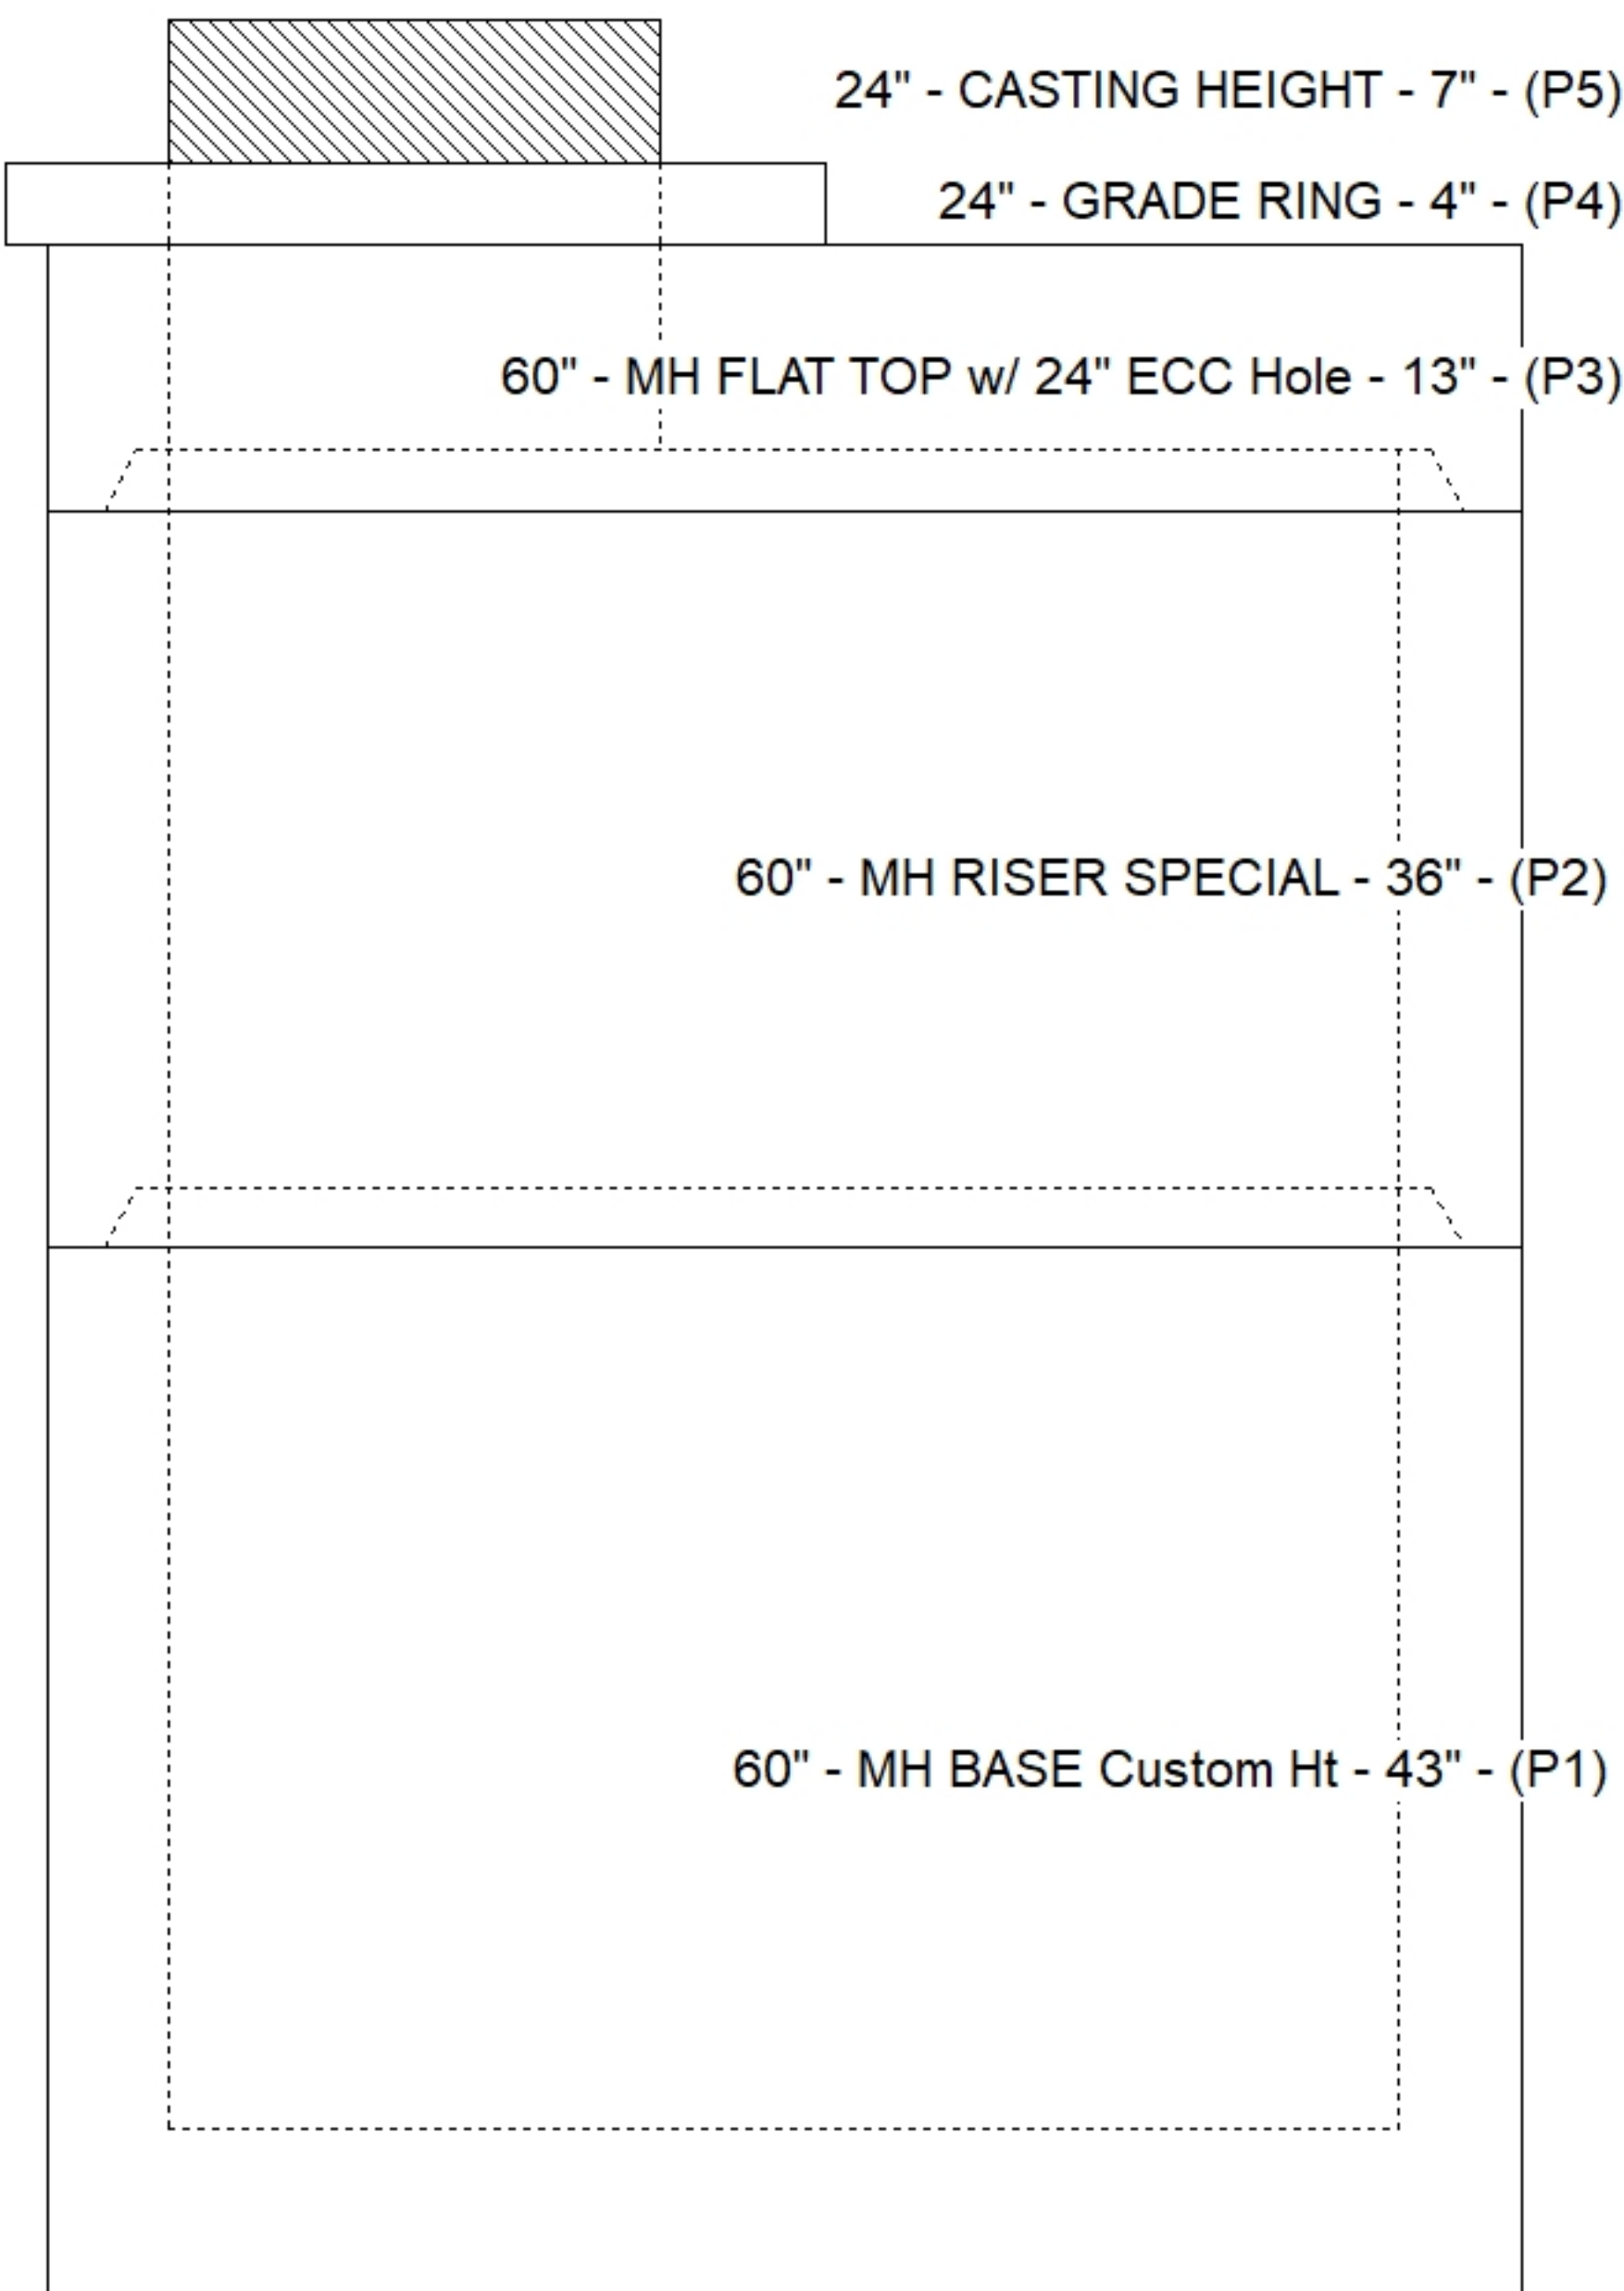

Default - Interior Dimensions

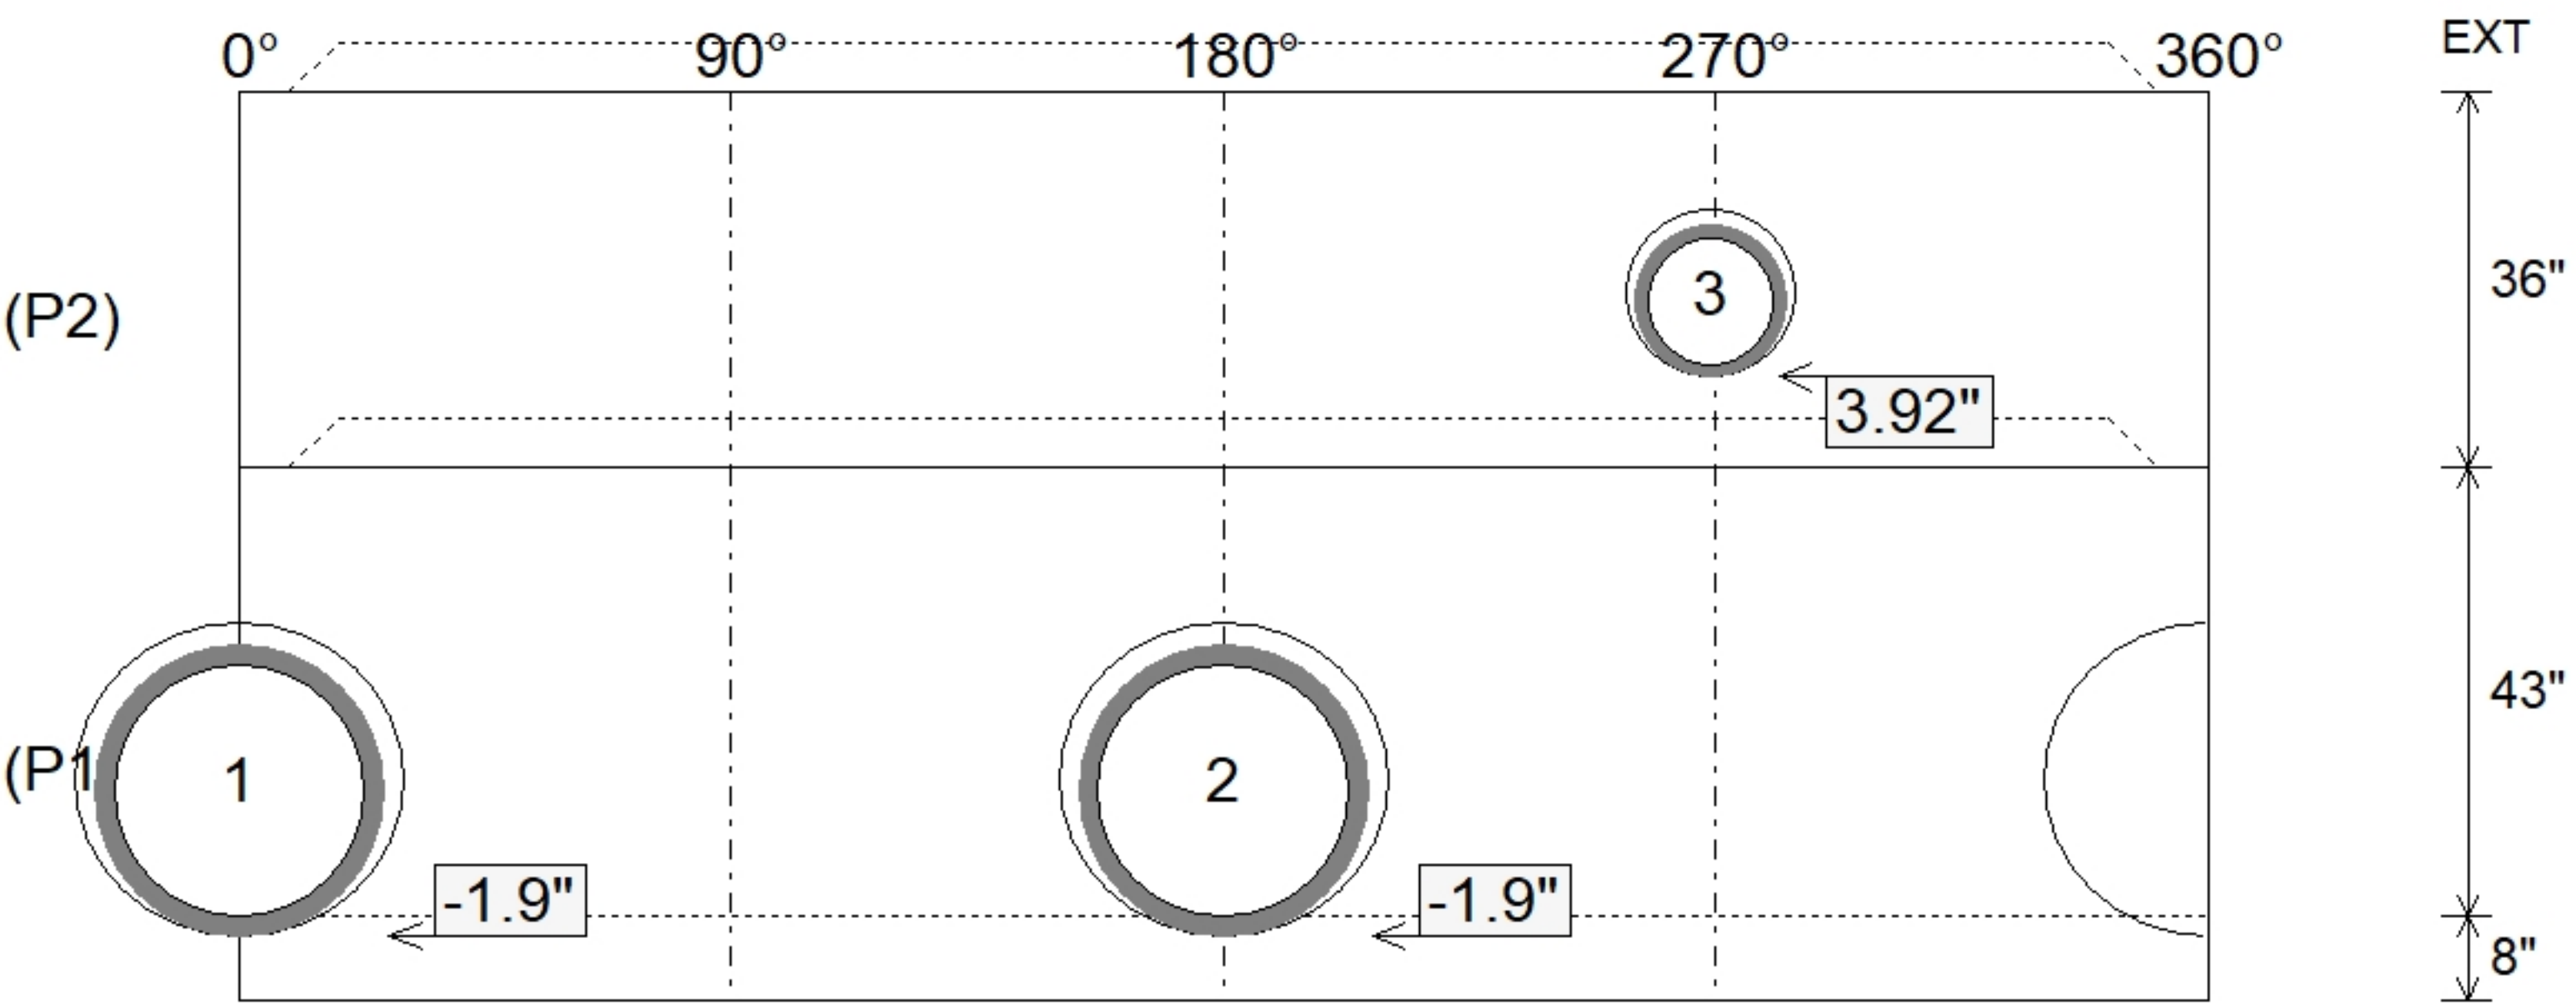

SUBMITTAL
APPROVED BY: