

Contractor: Louisville Paving and Construction

TECH: Jared - F

Plant: 100



Size: 72"


Rim to Invert: 10.84'

Floor Height: 8"


Slack: 0.08"

- FLOOR (As .37) #5 BARS AT 10" C.C.E.W.


Structure Total: 22890 lb

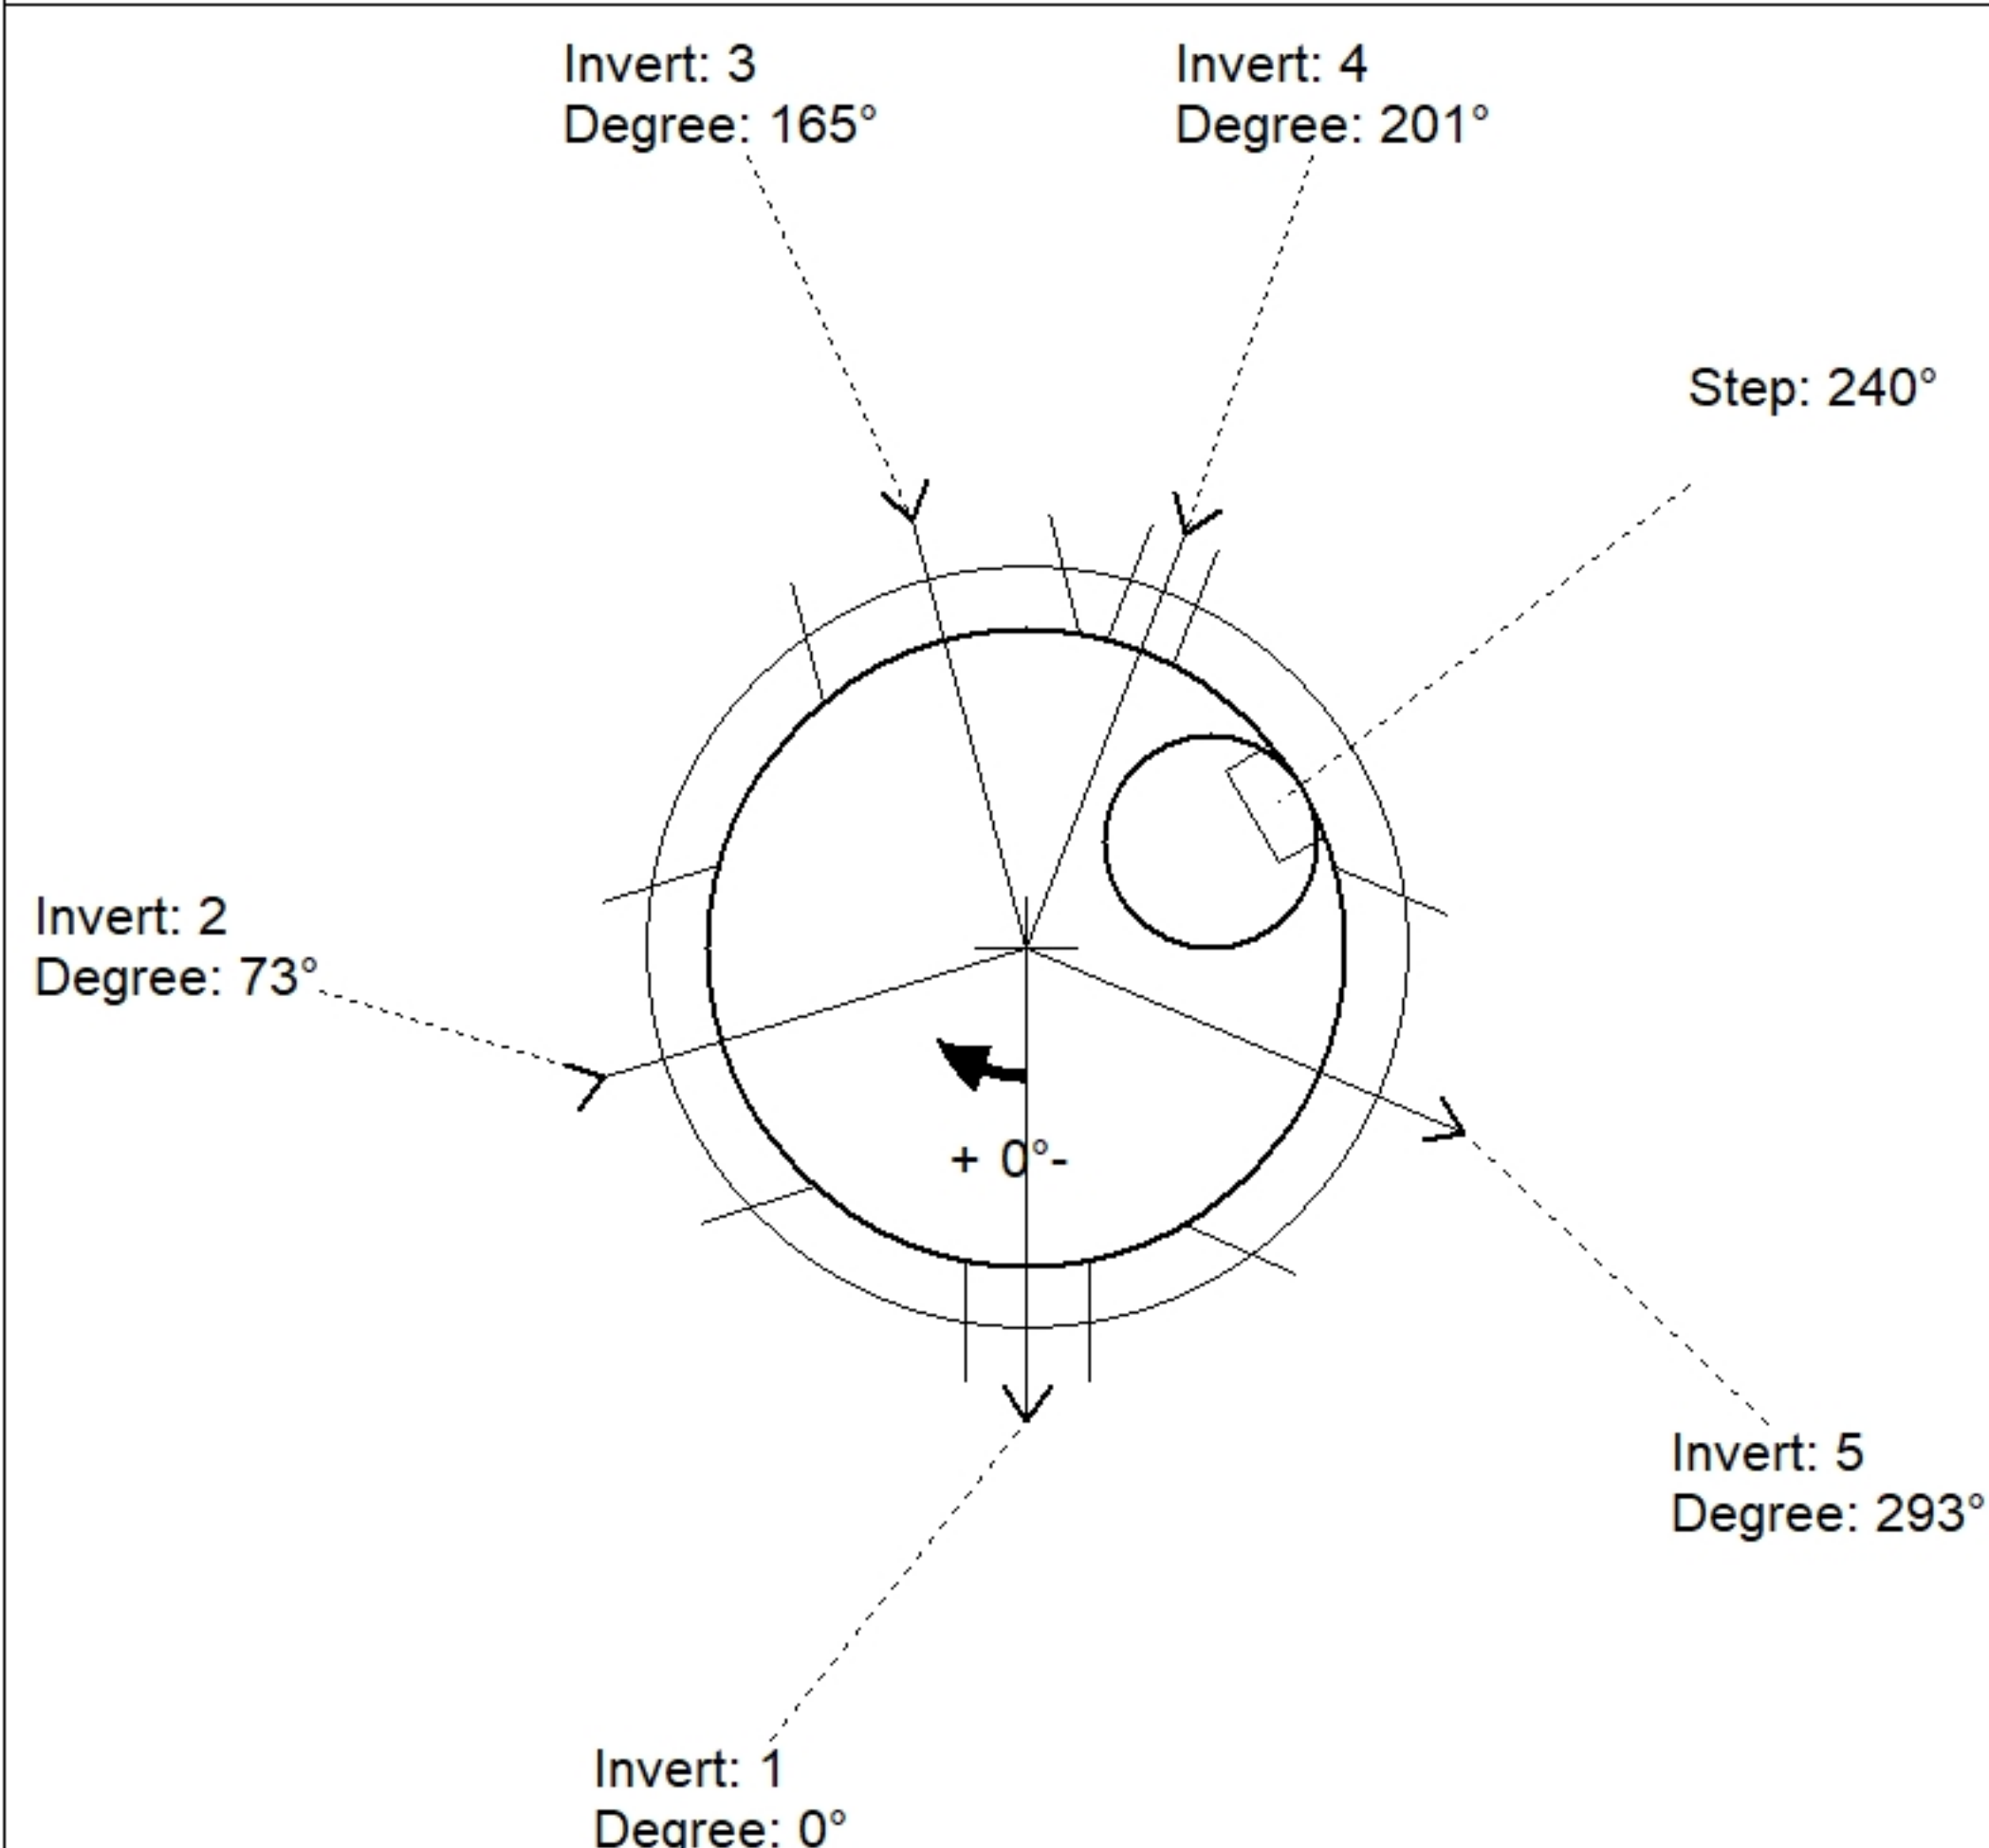

Position	Elev	Angle	Pipe	Pipe OD	Hole	Connector	Up ()	Ref
Rim	455.98'							
Reducer								
Invert 1	445.14'	0°	10" HDPE	11.4"	14"	Hole 14	-0.7"	P1
Invert 2	445.14'	73°	30" HDPE	35.1"	38"	Hole 38	-2.55"	P1
Invert 3	445.14'	165°	24" HDPE	27.8"	30"	Hole 30	-1.9"	P1
Invert 4	450.96'	201°	4" PVC SDR26	4.25"	8"	Hole 8	69.715"	P1
Invert 5	448.25'	293°	36" HDPE	41.7"	44"	Hole 44	34.47"	P1
Invert 6								
Invert 7								
Invert 8								

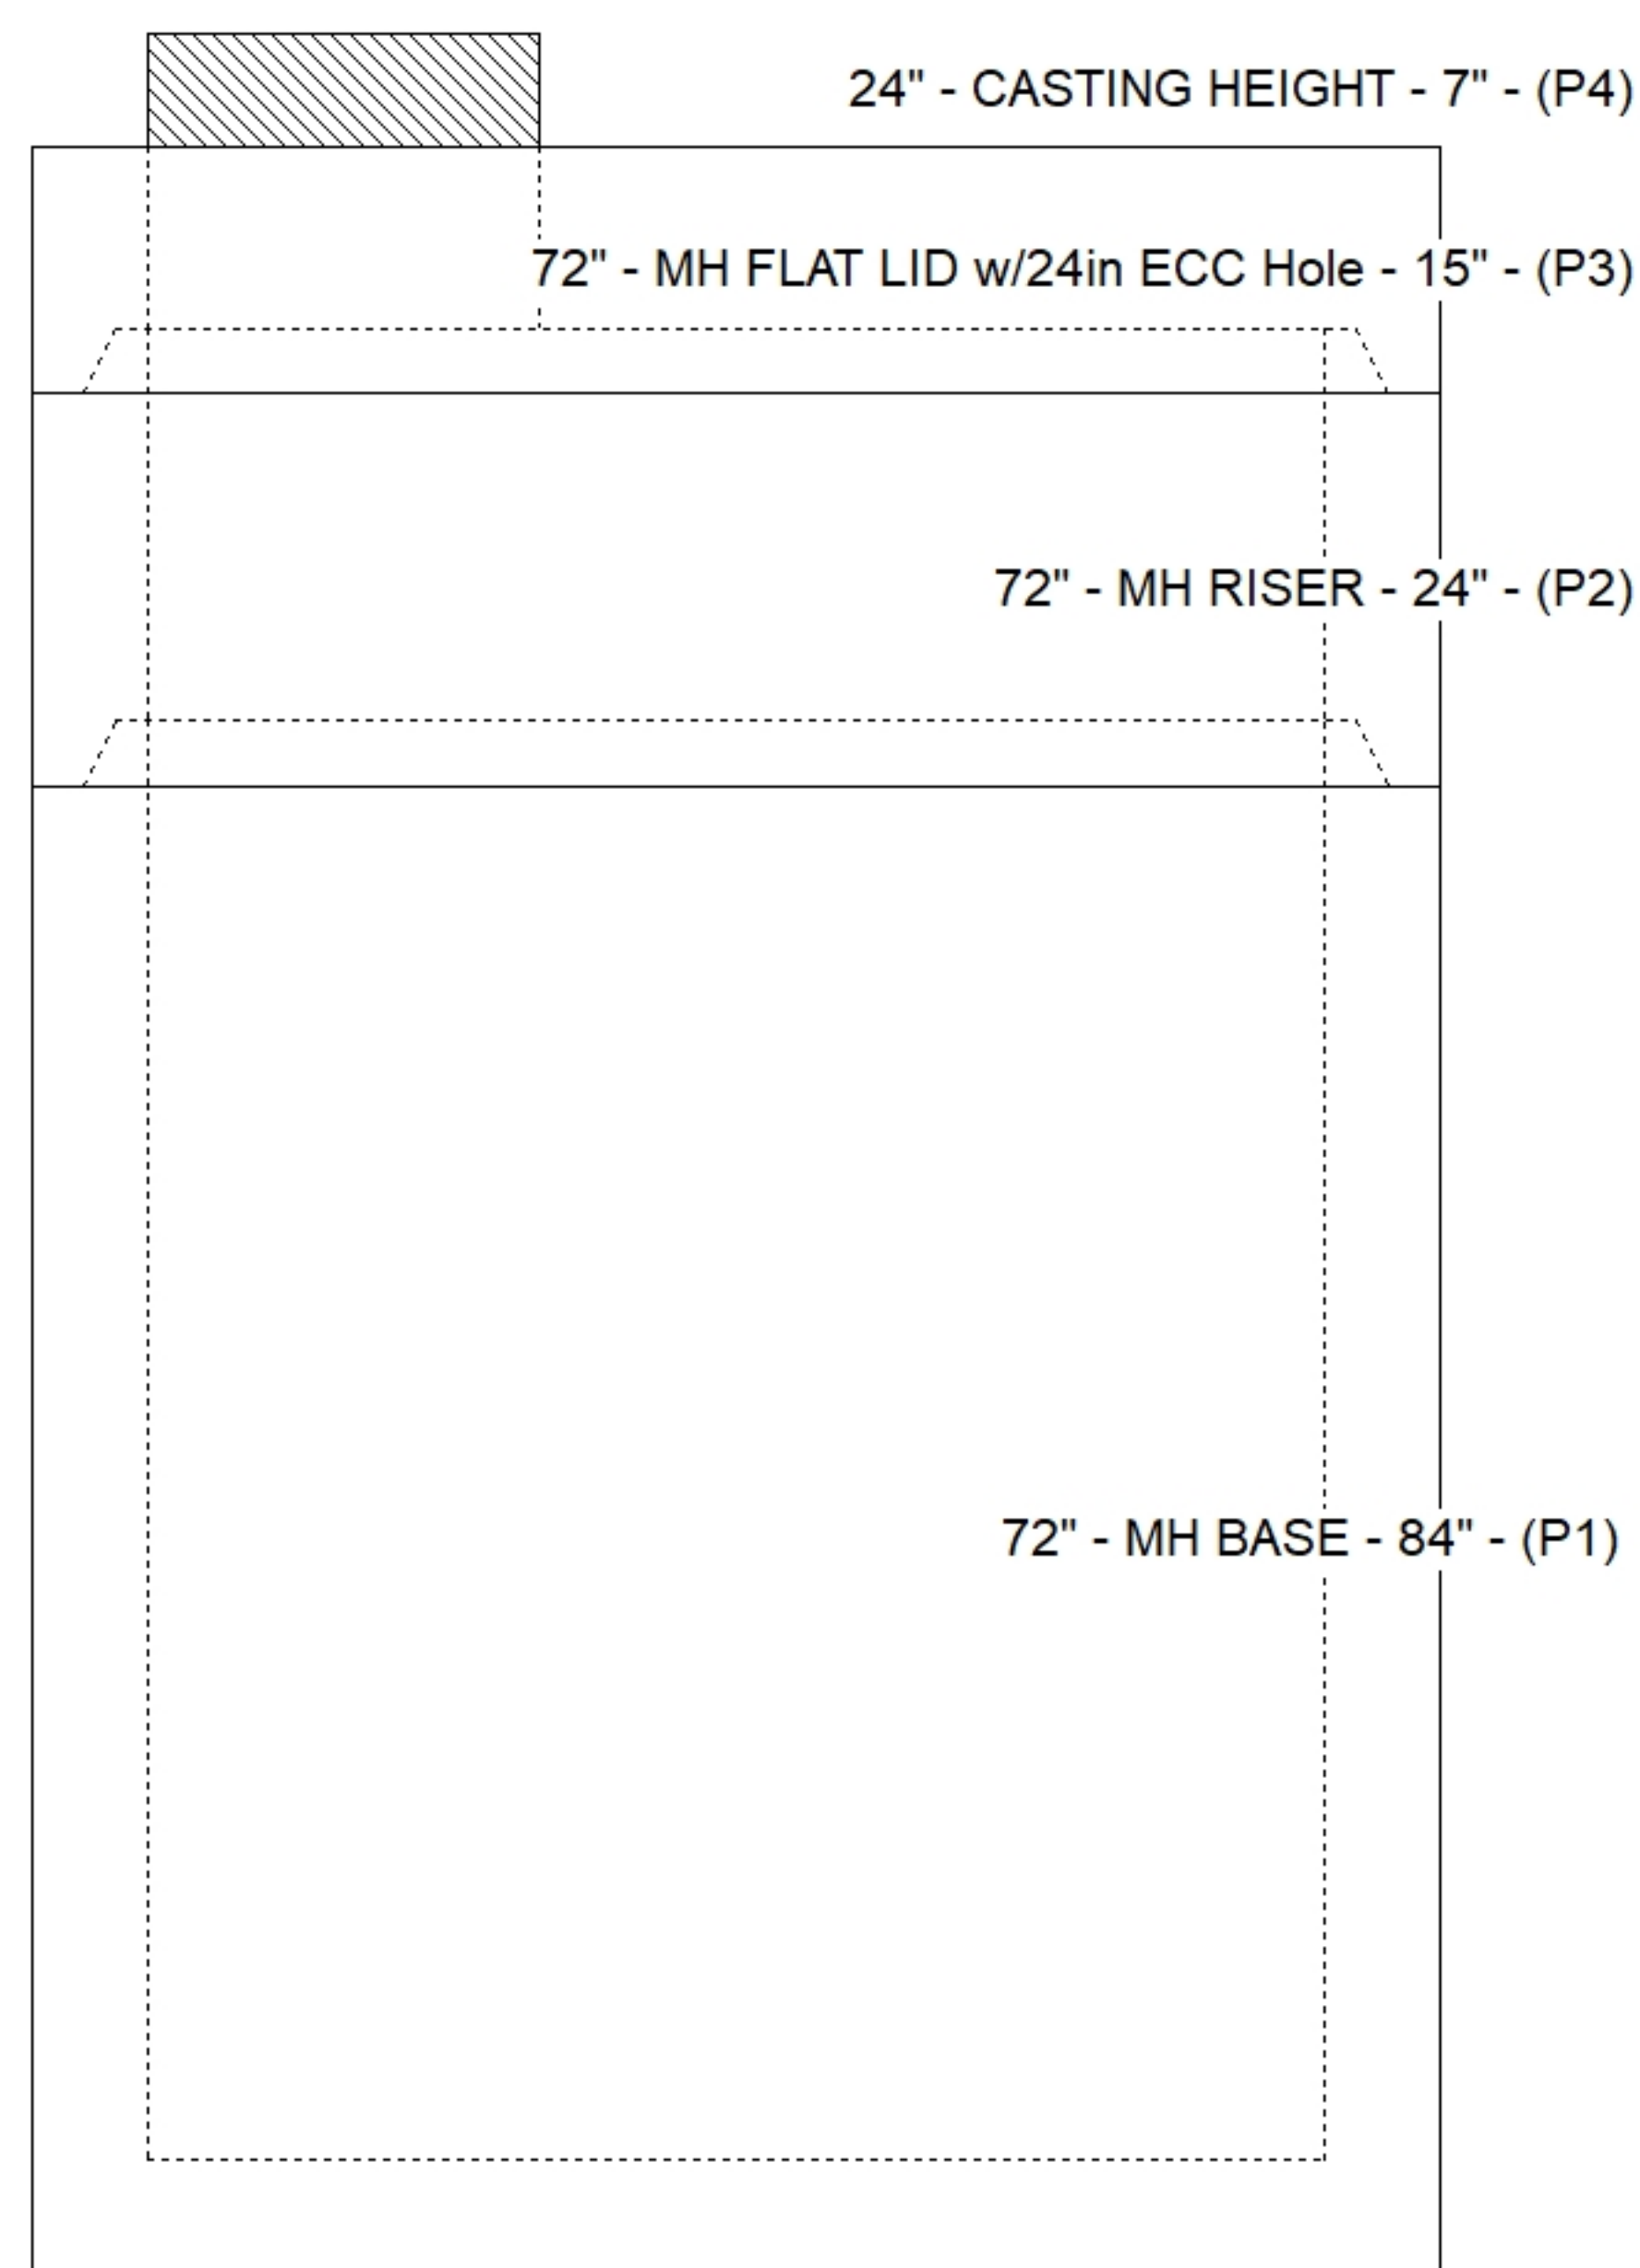

Default - Interior Dimensions

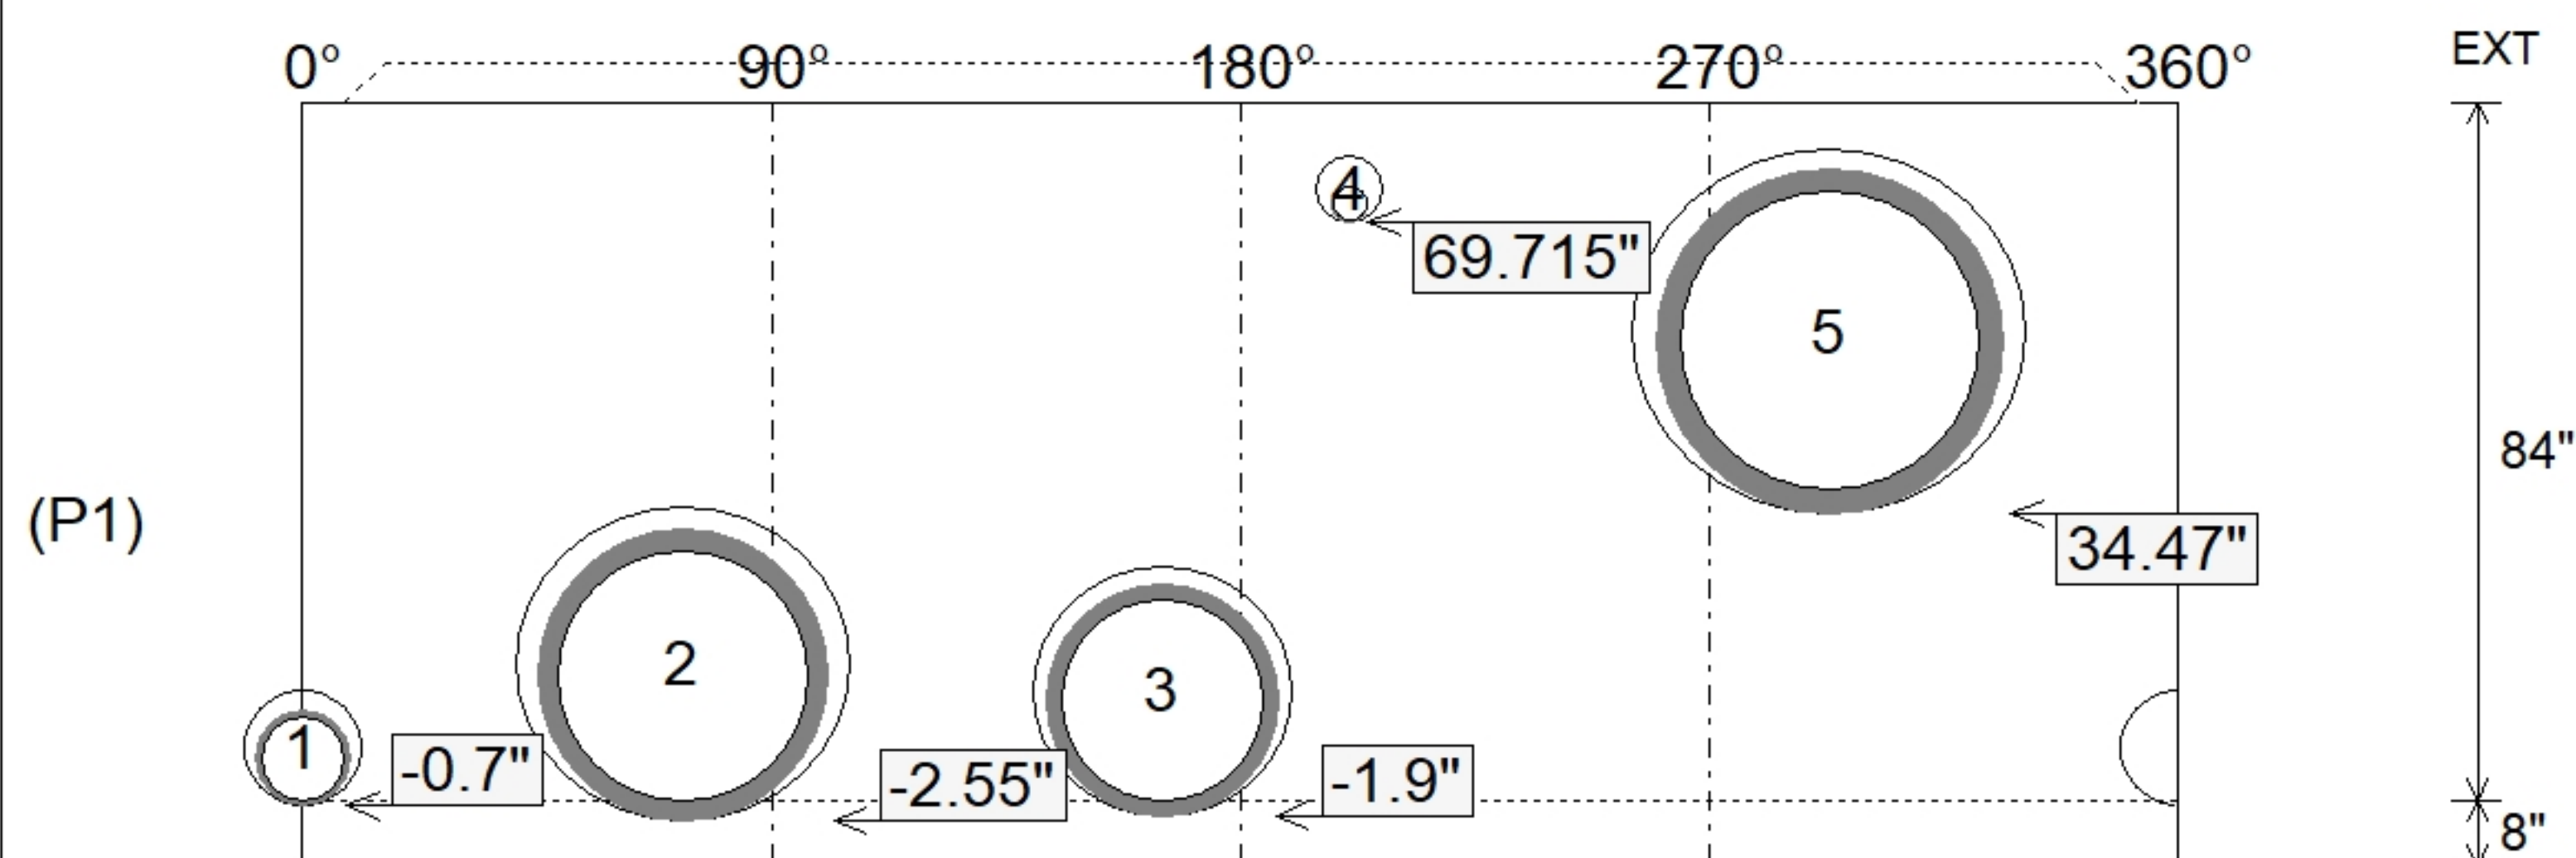

Submittal Drawing
5/6/2026 8:50:42 AM

SUBMITTAL
APPROVED BY: