

Contractor: Louisville Paving and Construction

TECH: Jared - F

Plant: 100



Size: 48"

Rim to Invert: 10.91'

Floor Height: 6"


Slack: 0.92"

- CONE (As .12)
- RISER/WALLS (As .12)
- FLOOR (As .31) #5 BARS AT 12" C.C.E.W.


P4) 24" - CASTING HEIGHT - 7"
P3) 48" - ECC CONE w/ 24" HOLE - 36"
P2) 48" - MH RISER - 36"
P1) 48" - MH BASE Custom Ht - 51"
1) CASTING - HOE MC-420 F/C Storm
2) 48" - Conseal CS-102 1.00"
2) Hole - 14
10) MH Step ML-10-TDS-NCR - 10"

0 lb
3000 lb
2515 lb
4762 lb
340 lb
0 lb
0 lb
0 lb


Structure Total: 10617 lb

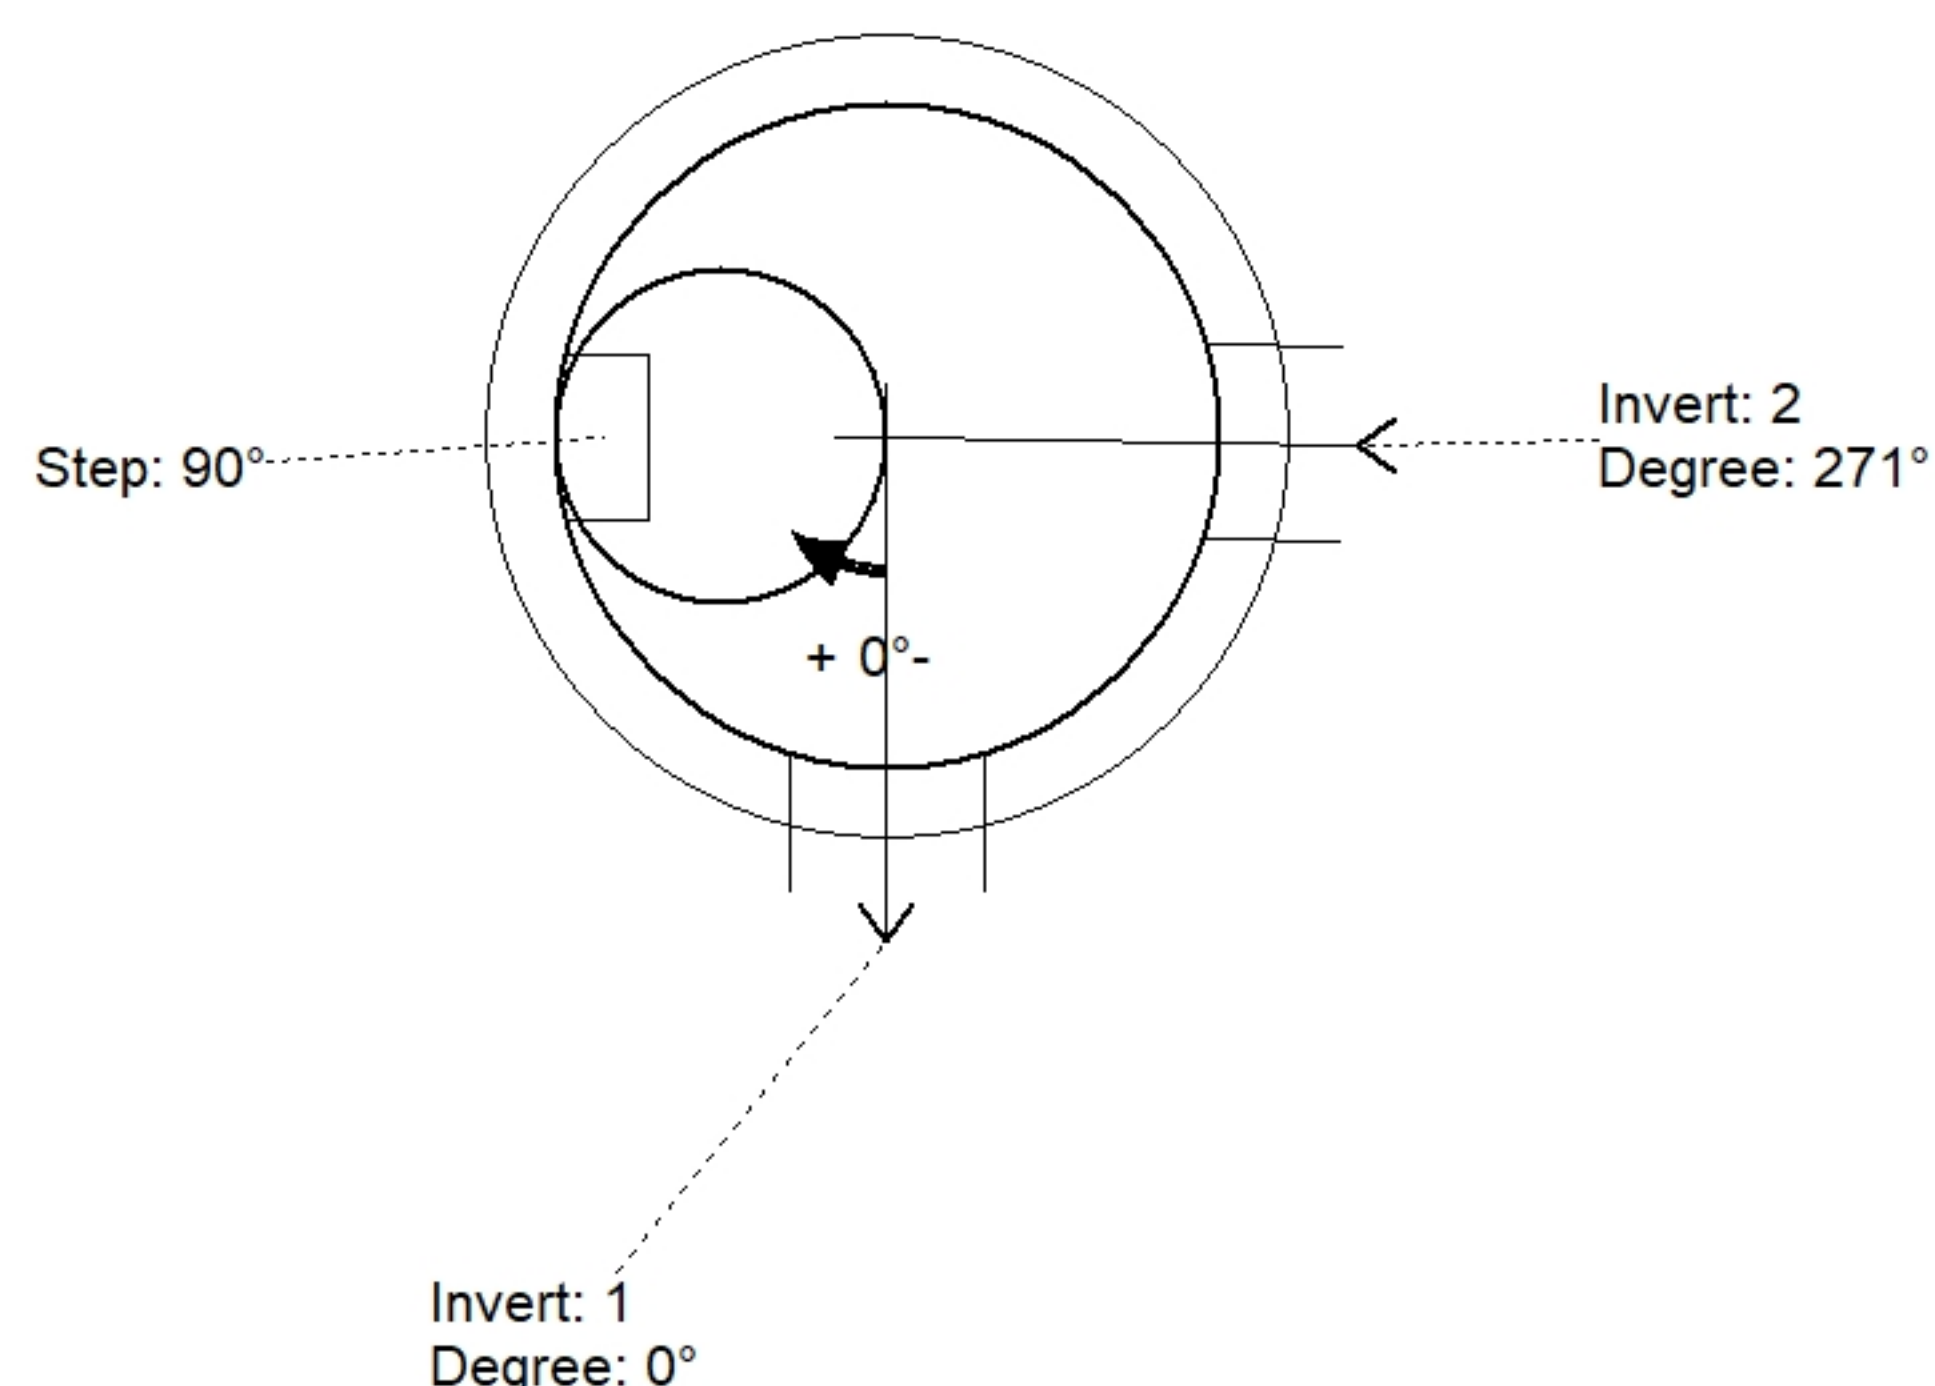

Position	Elev	Angle	Pipe	Pipe OD	Hole	Connector	Up ()	Ref
Rim	455.85'							
Reducer								
Invert 1	444.94'	0°	10" HDPE	11.4"	14"	Hole 14	-0.7"	P1
Invert 2	444.94'	271°	10" HDPE	11.4"	14"	Hole 14	-0.7"	P1
Invert 3								
Invert 4								
Invert 5								
Invert 6								
Invert 7								
Invert 8								

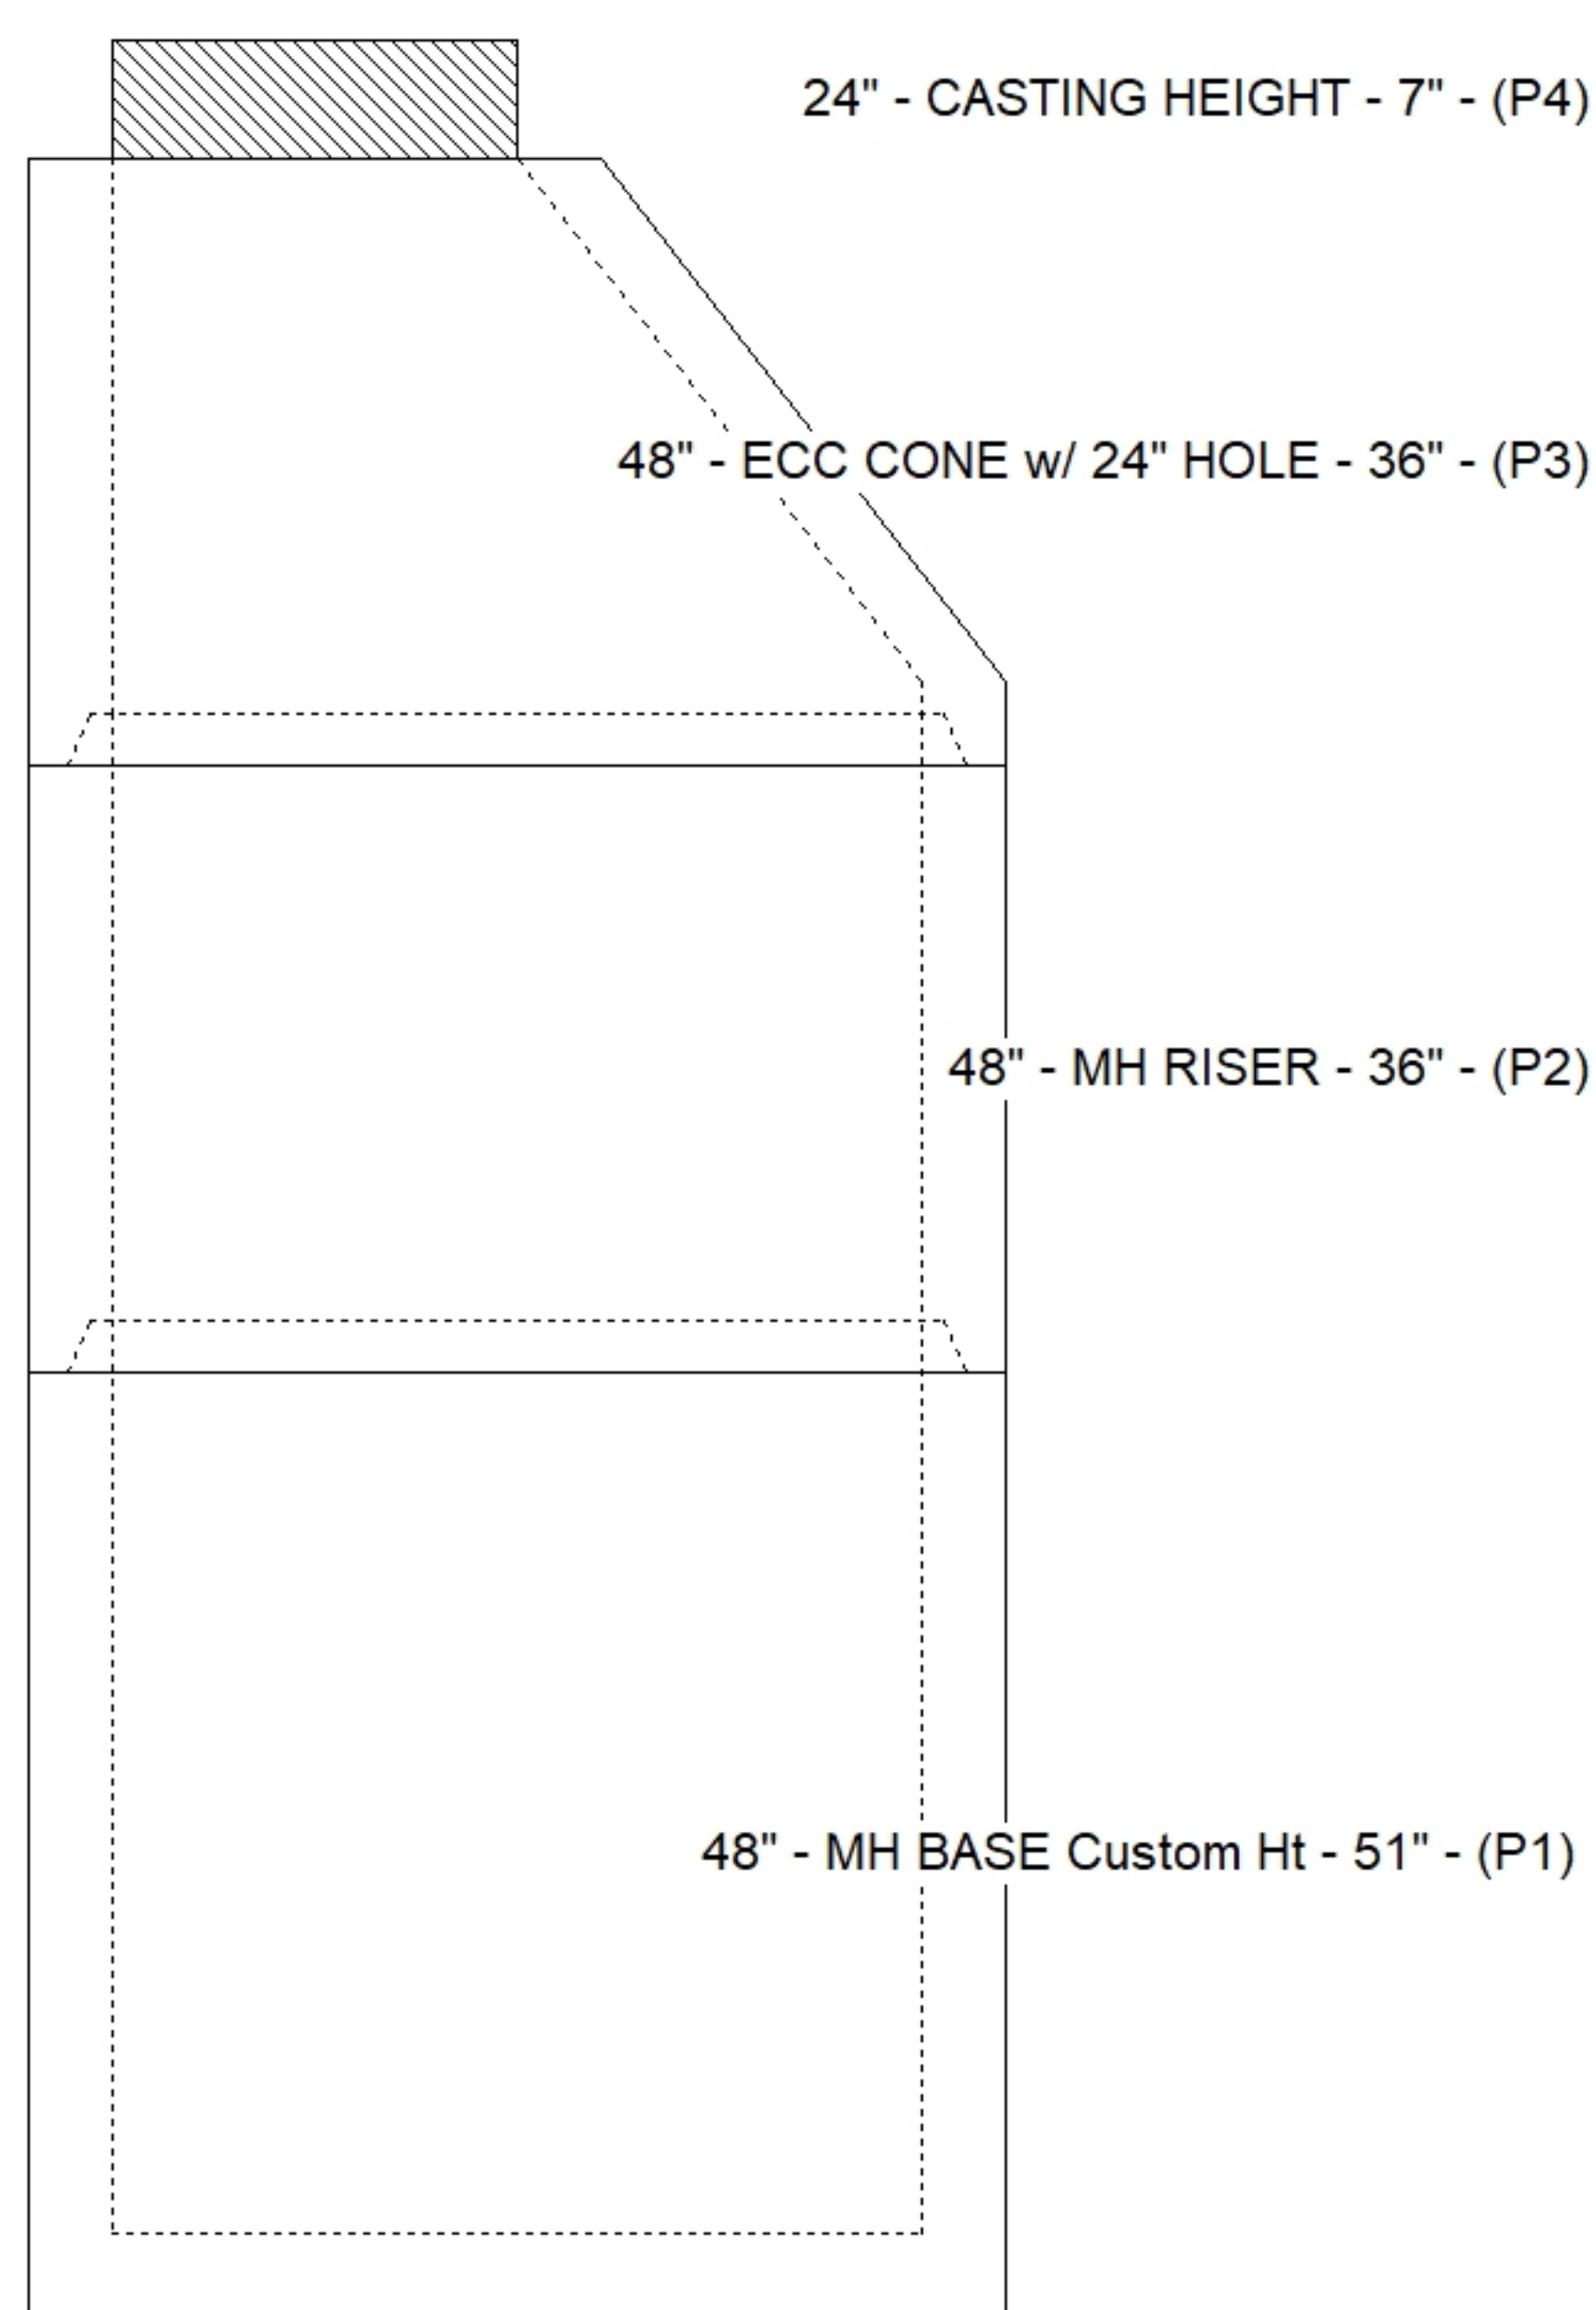

Default - Interior Dimensions

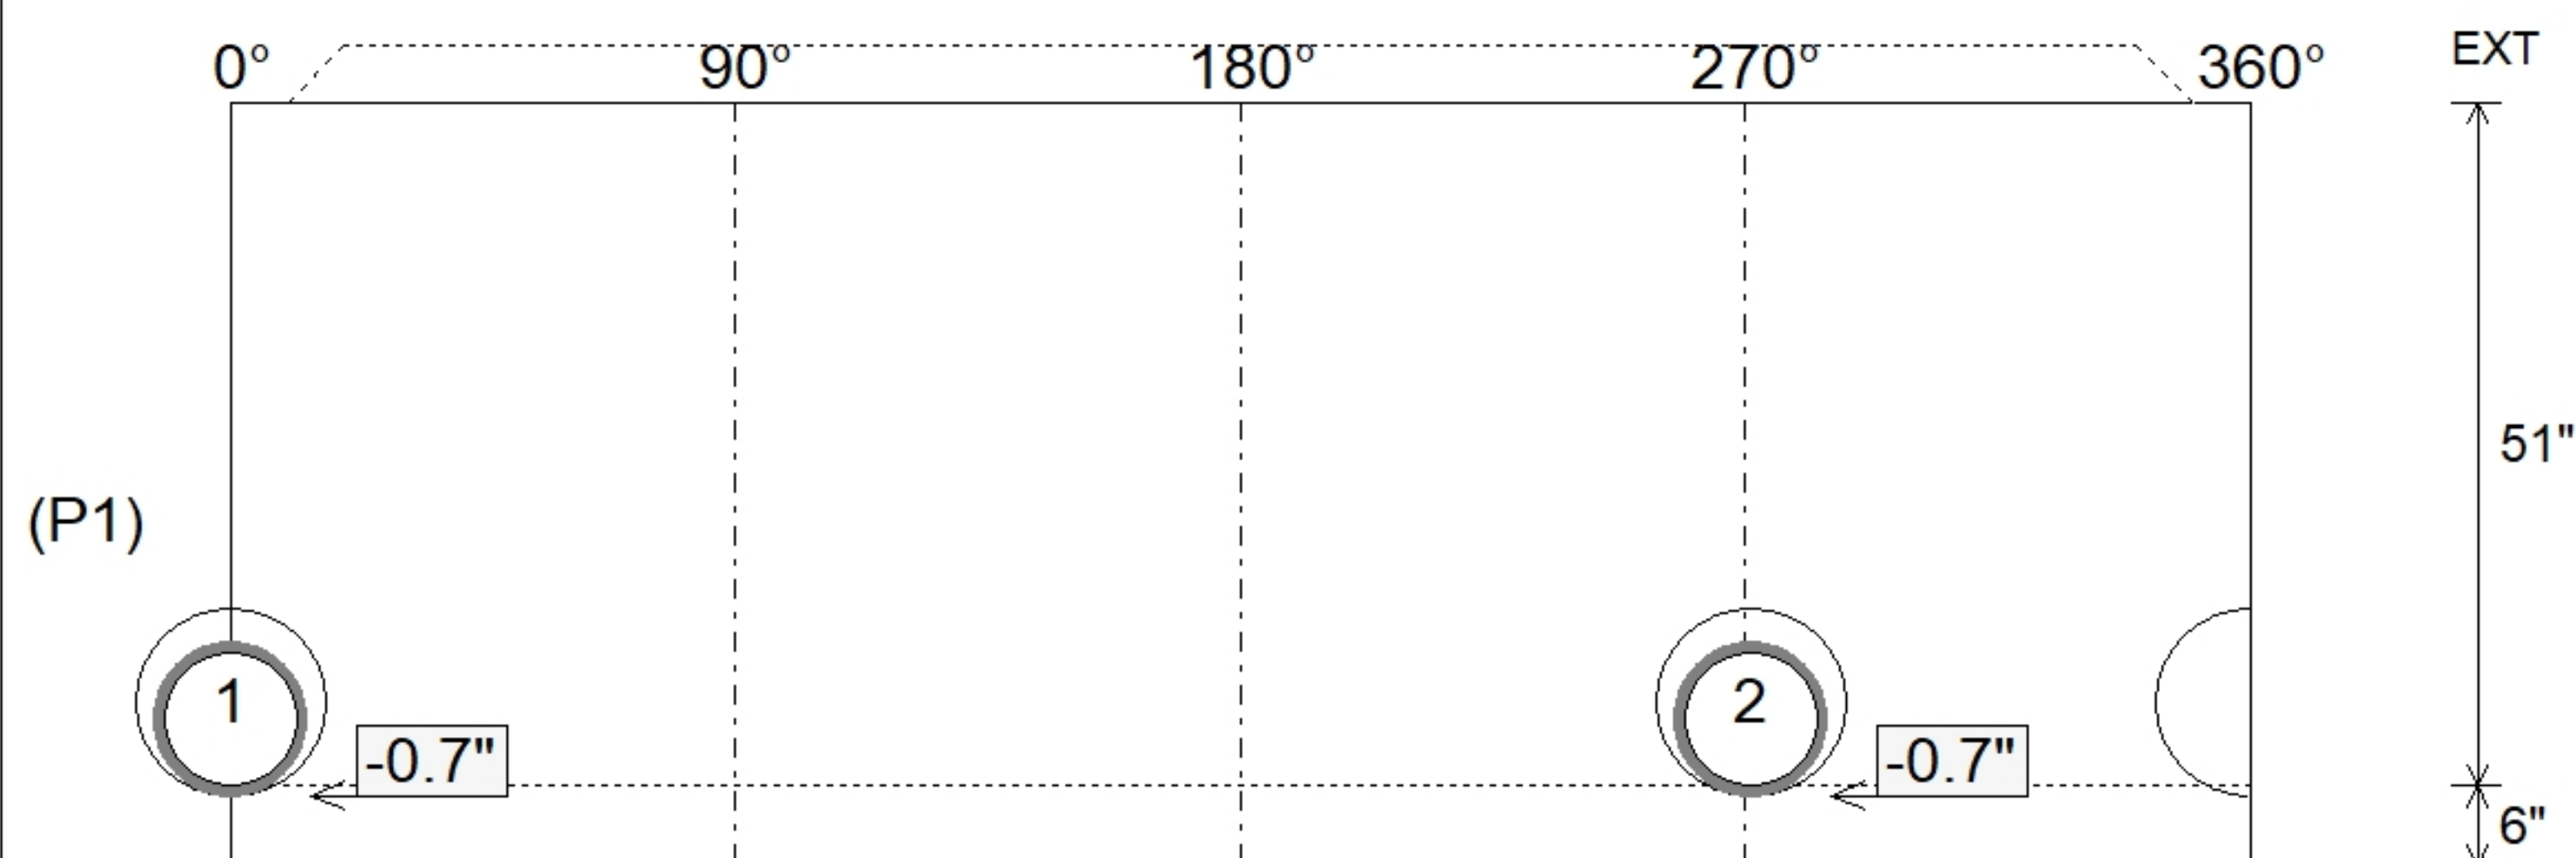

Submittal Drawing
5/6/2026 8:50:42 AM

SUBMITTAL
APPROVED BY: