


Contractor: Louisville Paving and Construction

Plant: 100




Slack: 0.96"


Structure Total: 6739 lb

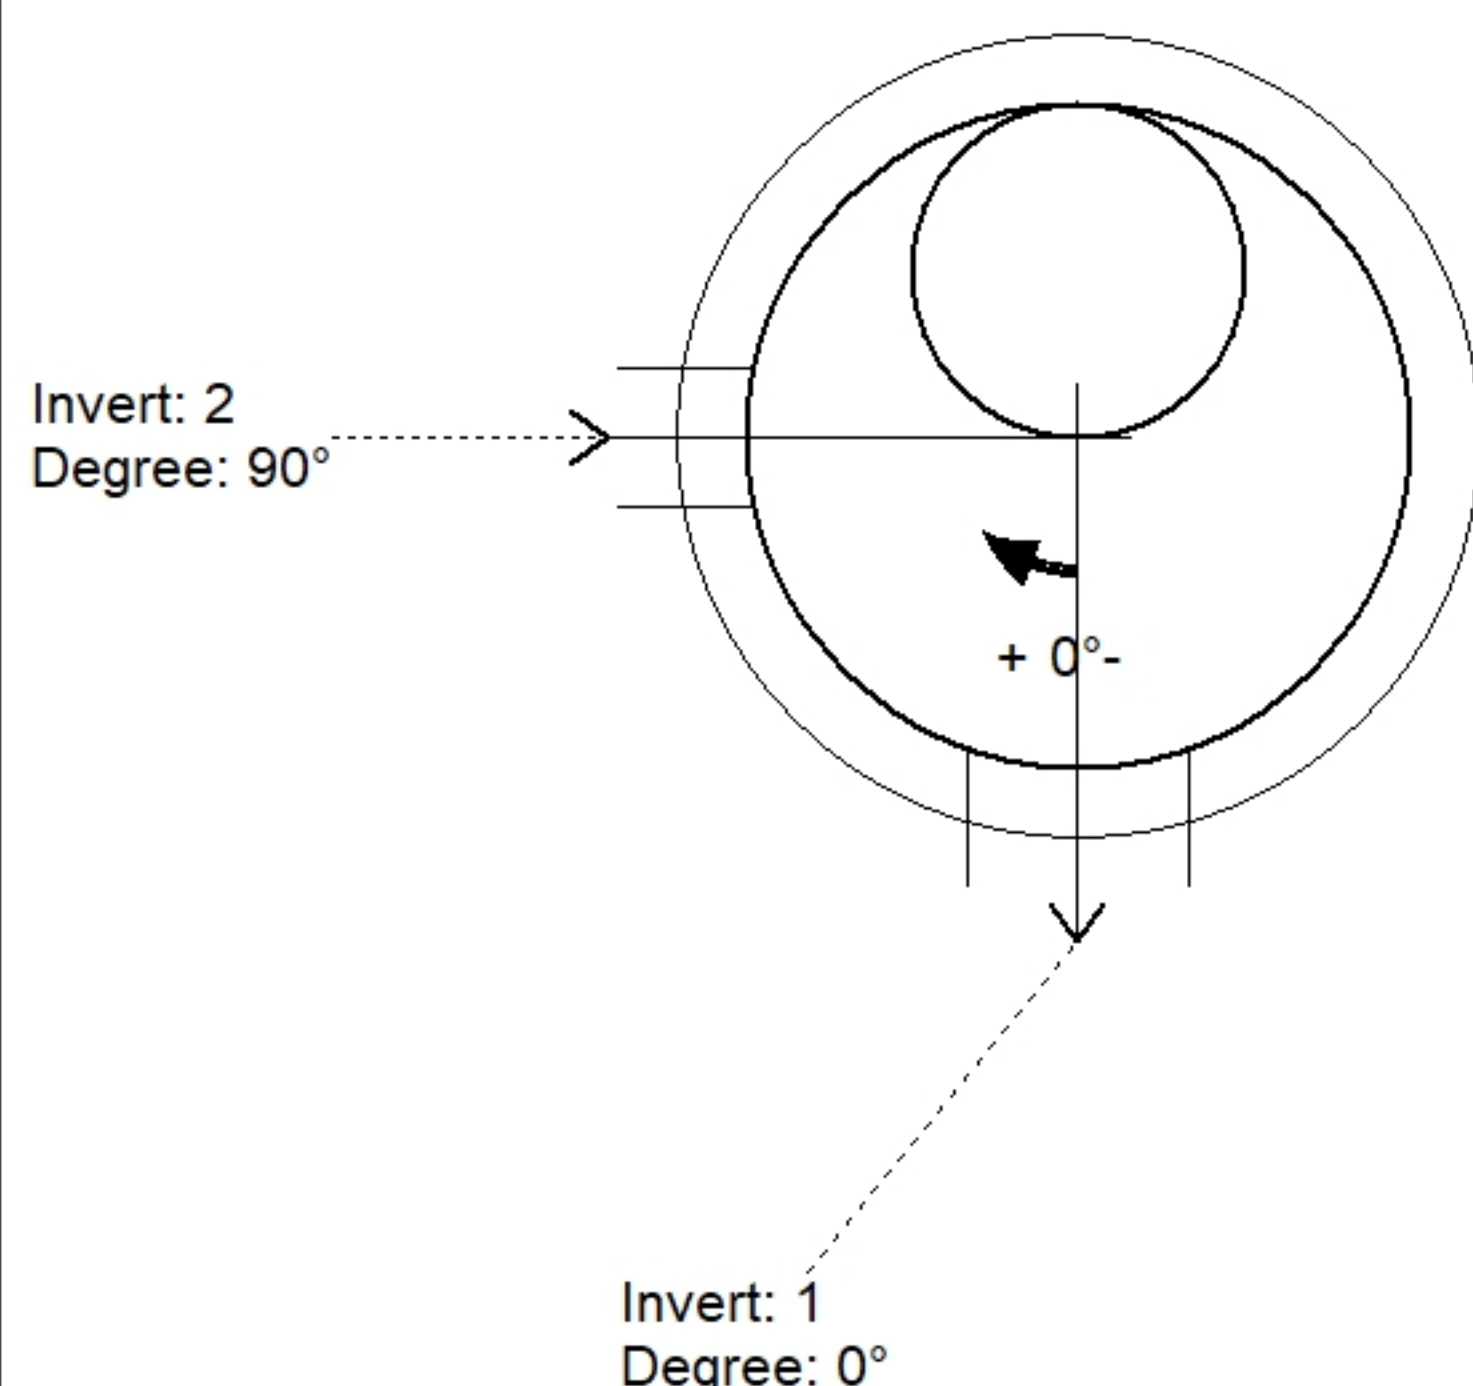

Position	Elev	Angle	Pipe	Pipe OD	Hole	Connector	Up (⌵)	Ref
Rim	453.1'							
Reducer								
Invert 1	450.6'	0°	12" HDPE	14.5"	16"	Hole 16	35.71"	P1
Invert 2	451.26'	90°	8" PVC SDR26	8.5"	10" x 10"	DOGHOUSE INVRTD 10"x10"	44.63"	P1
Invert 3								
Invert 4								
Invert 5								
Invert 6								
Invert 7								
Invert 8								

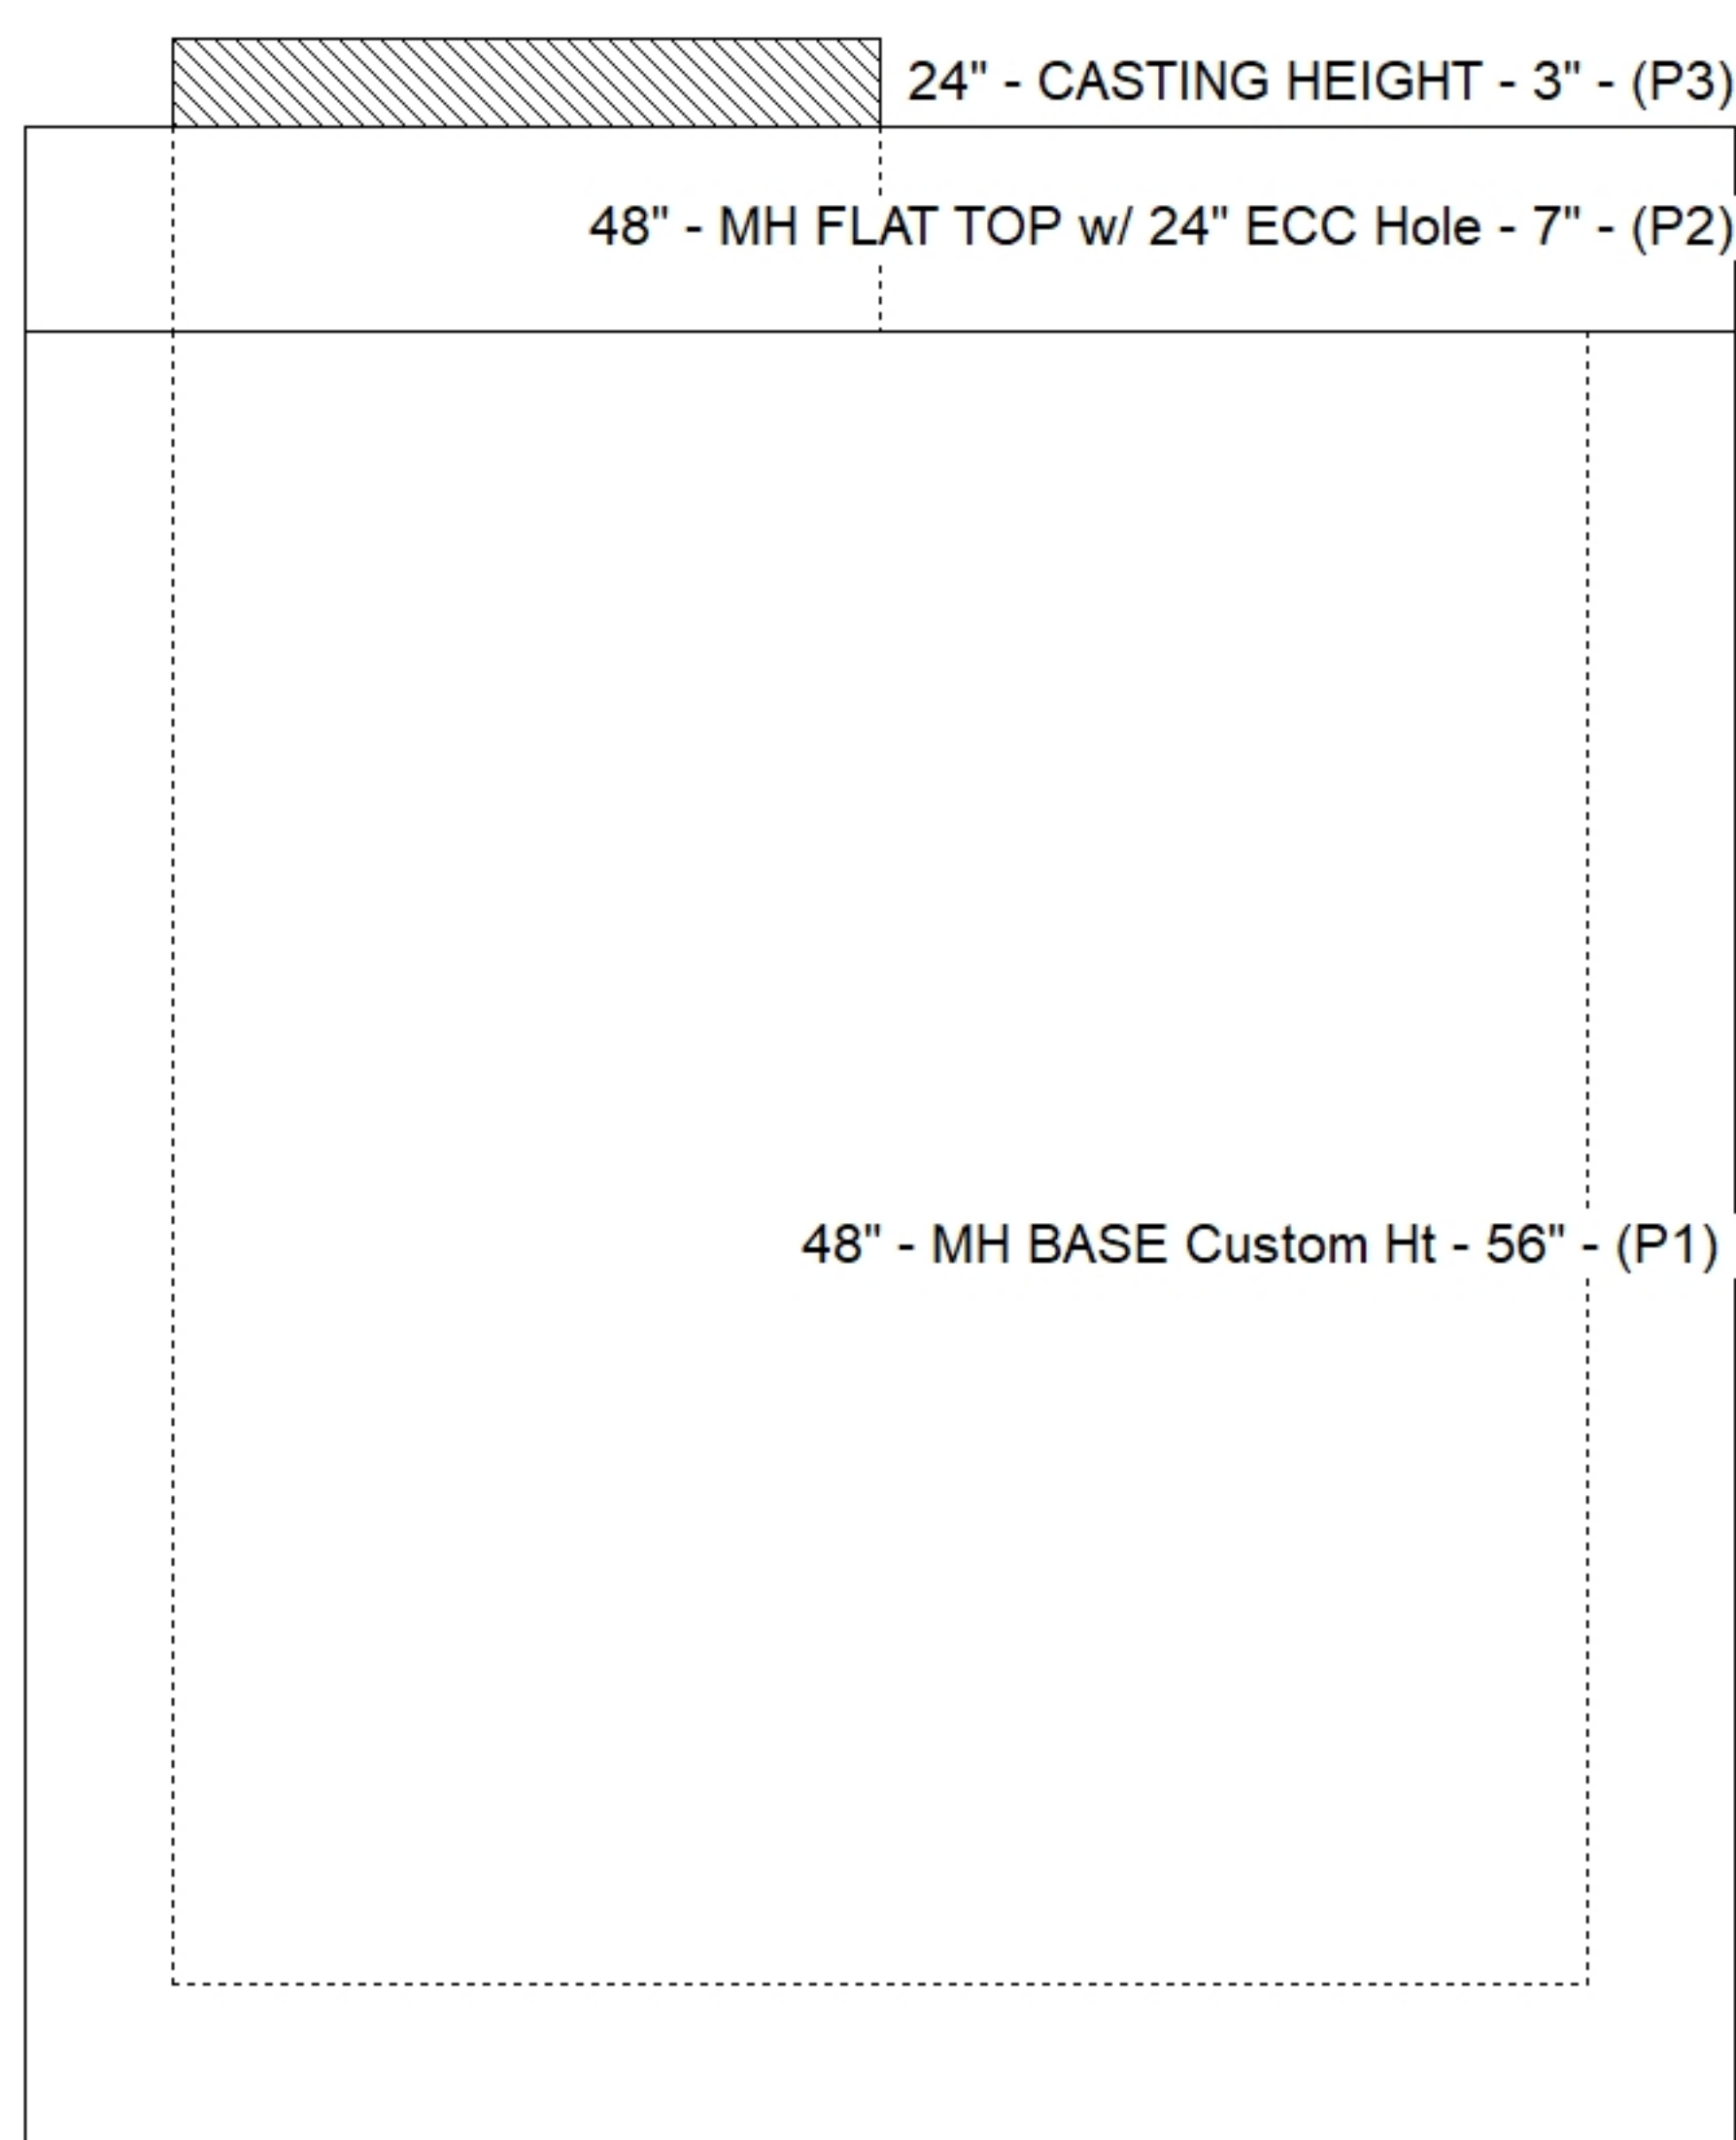

Default - Interior Dimensions

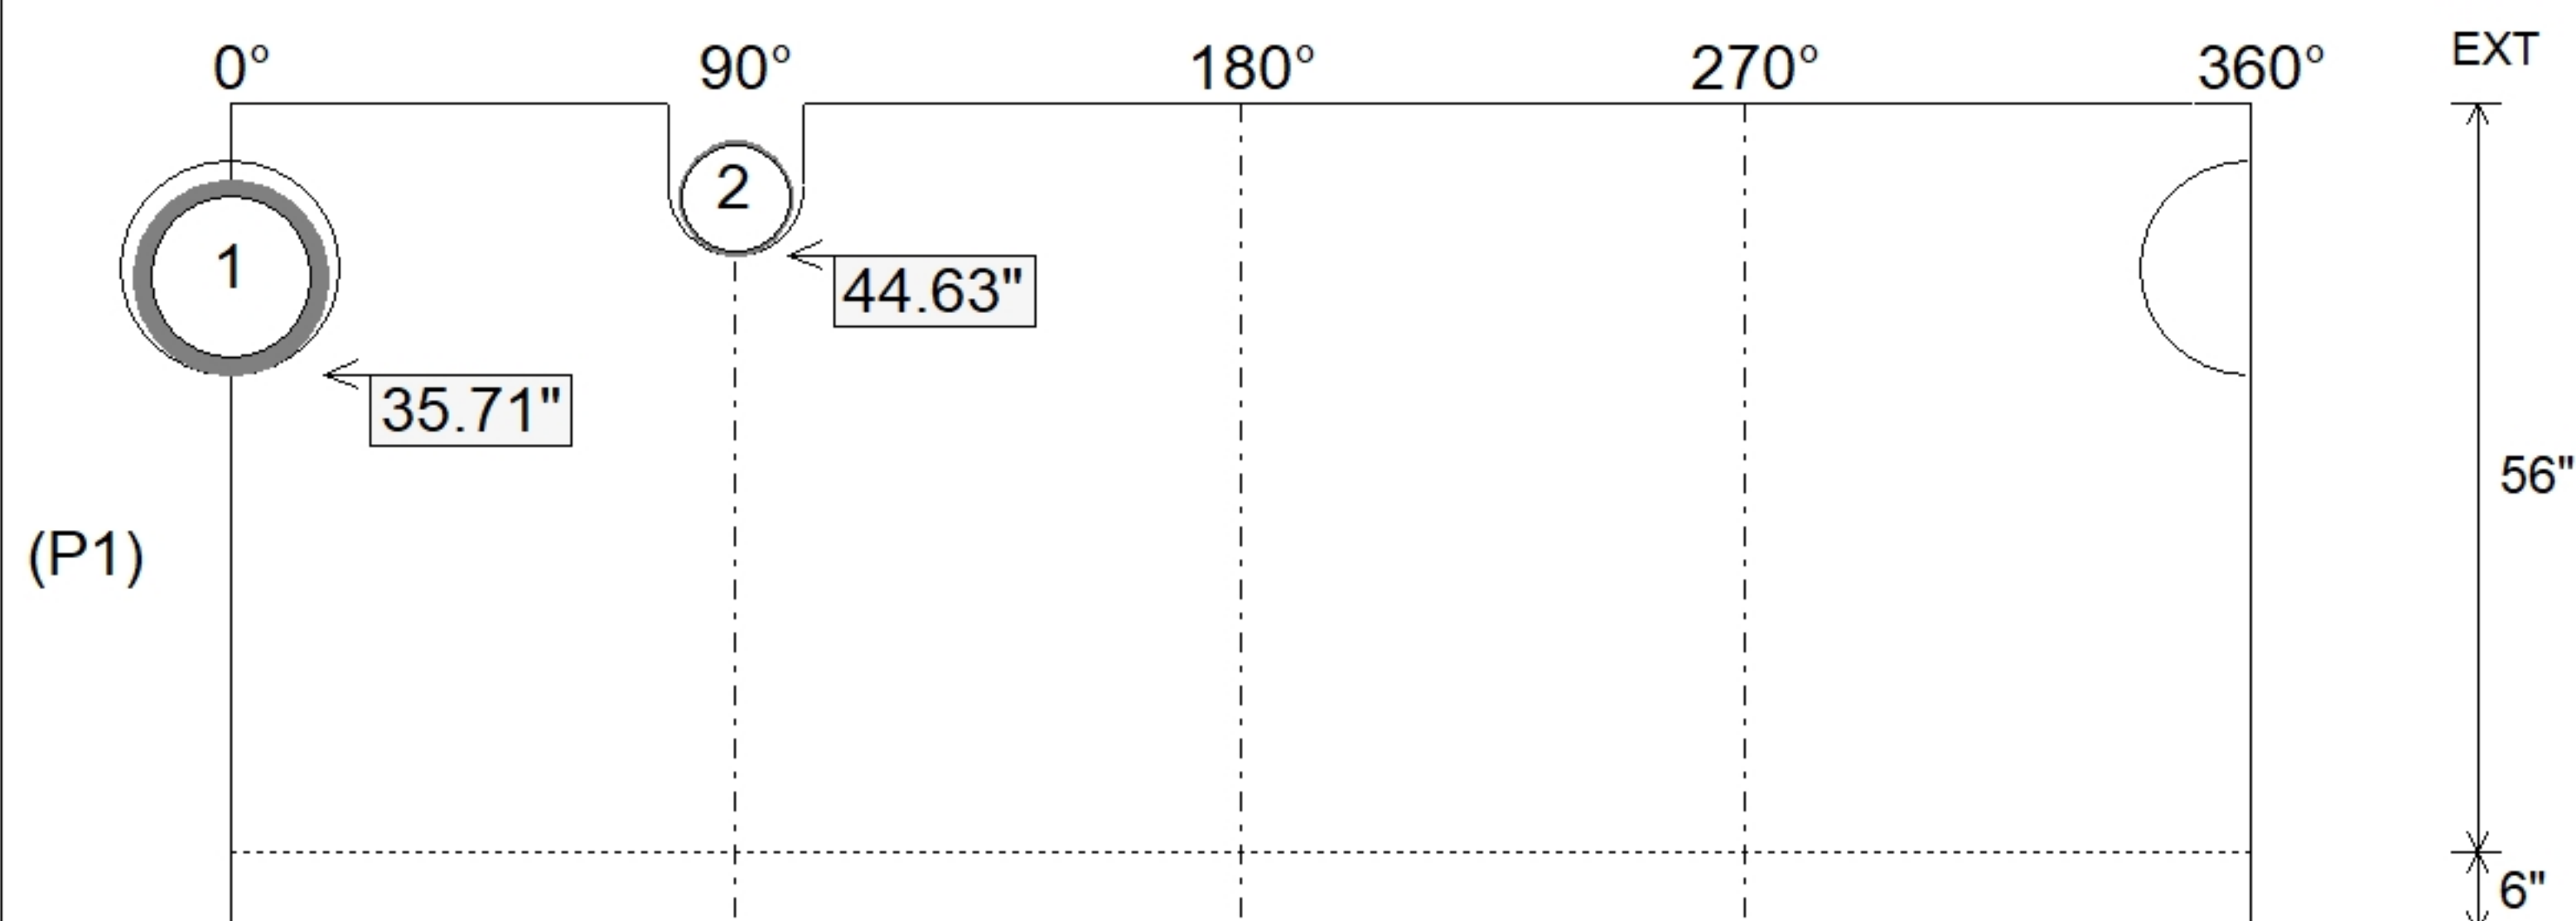

SUBMITTAL
APPROVED BY: