
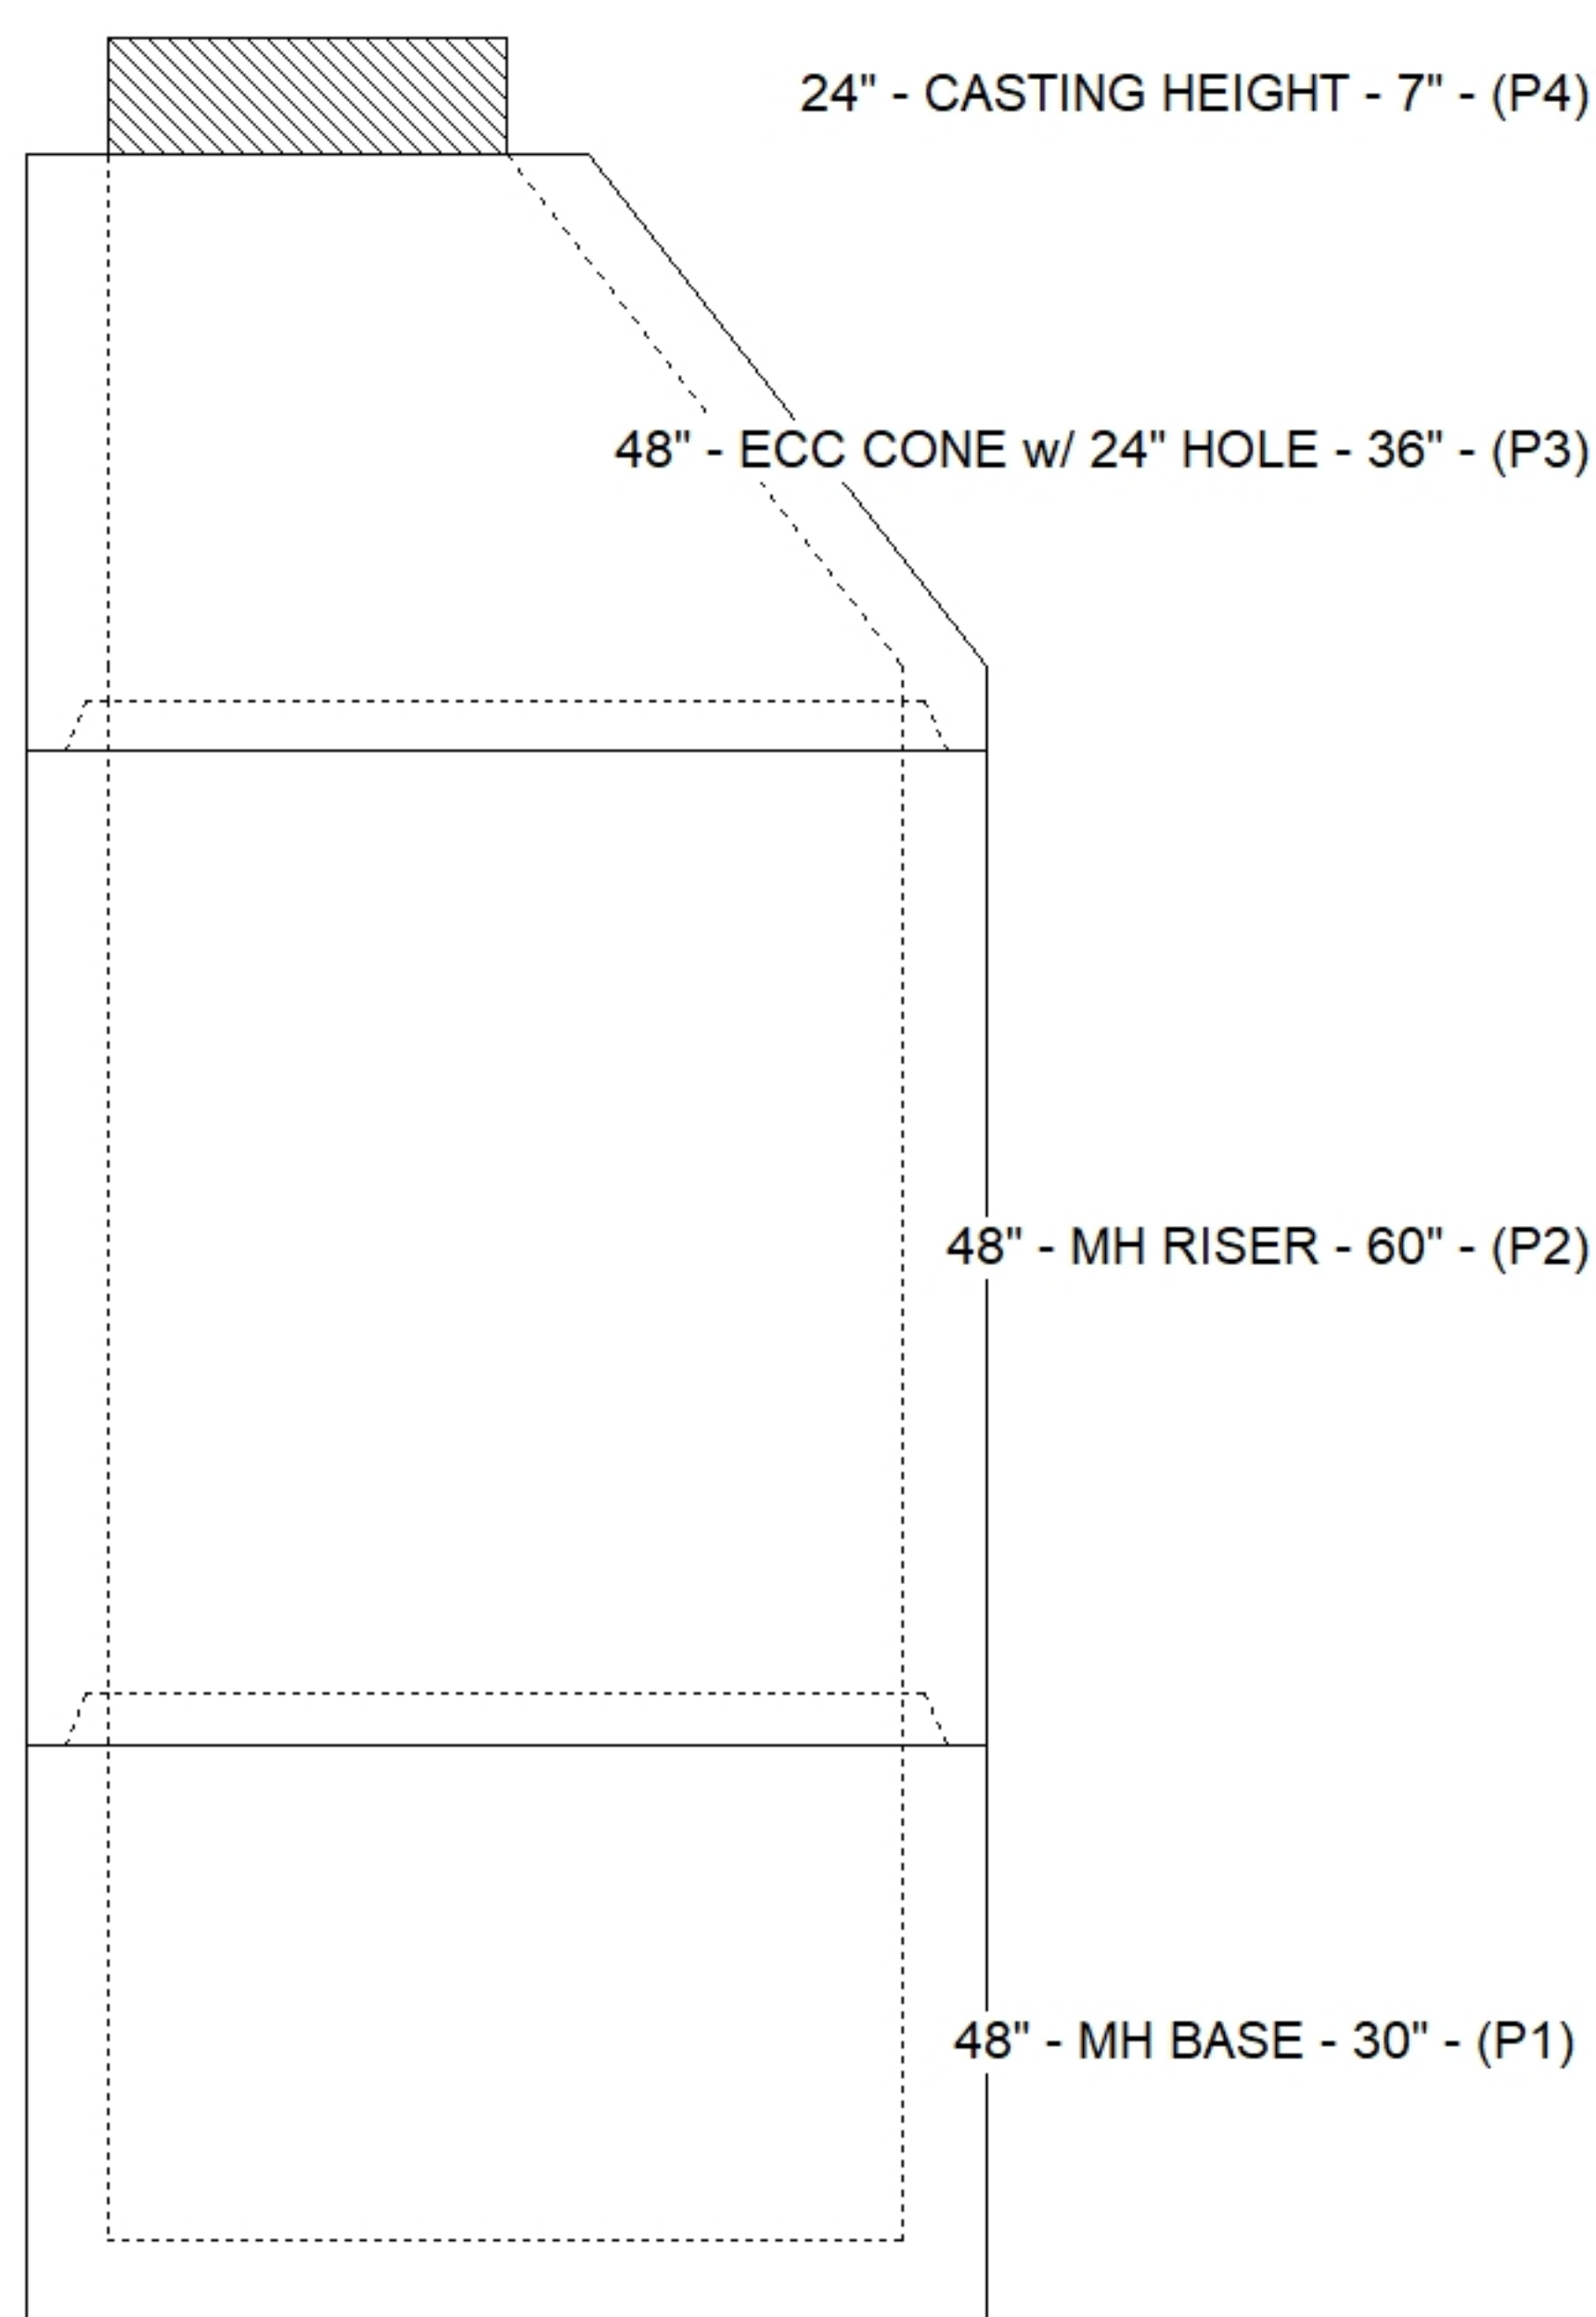


Floor (Bot): 445.96'
Overall Height: 11.583'
Slack: 1.16"

Structure Total: 12240 lb

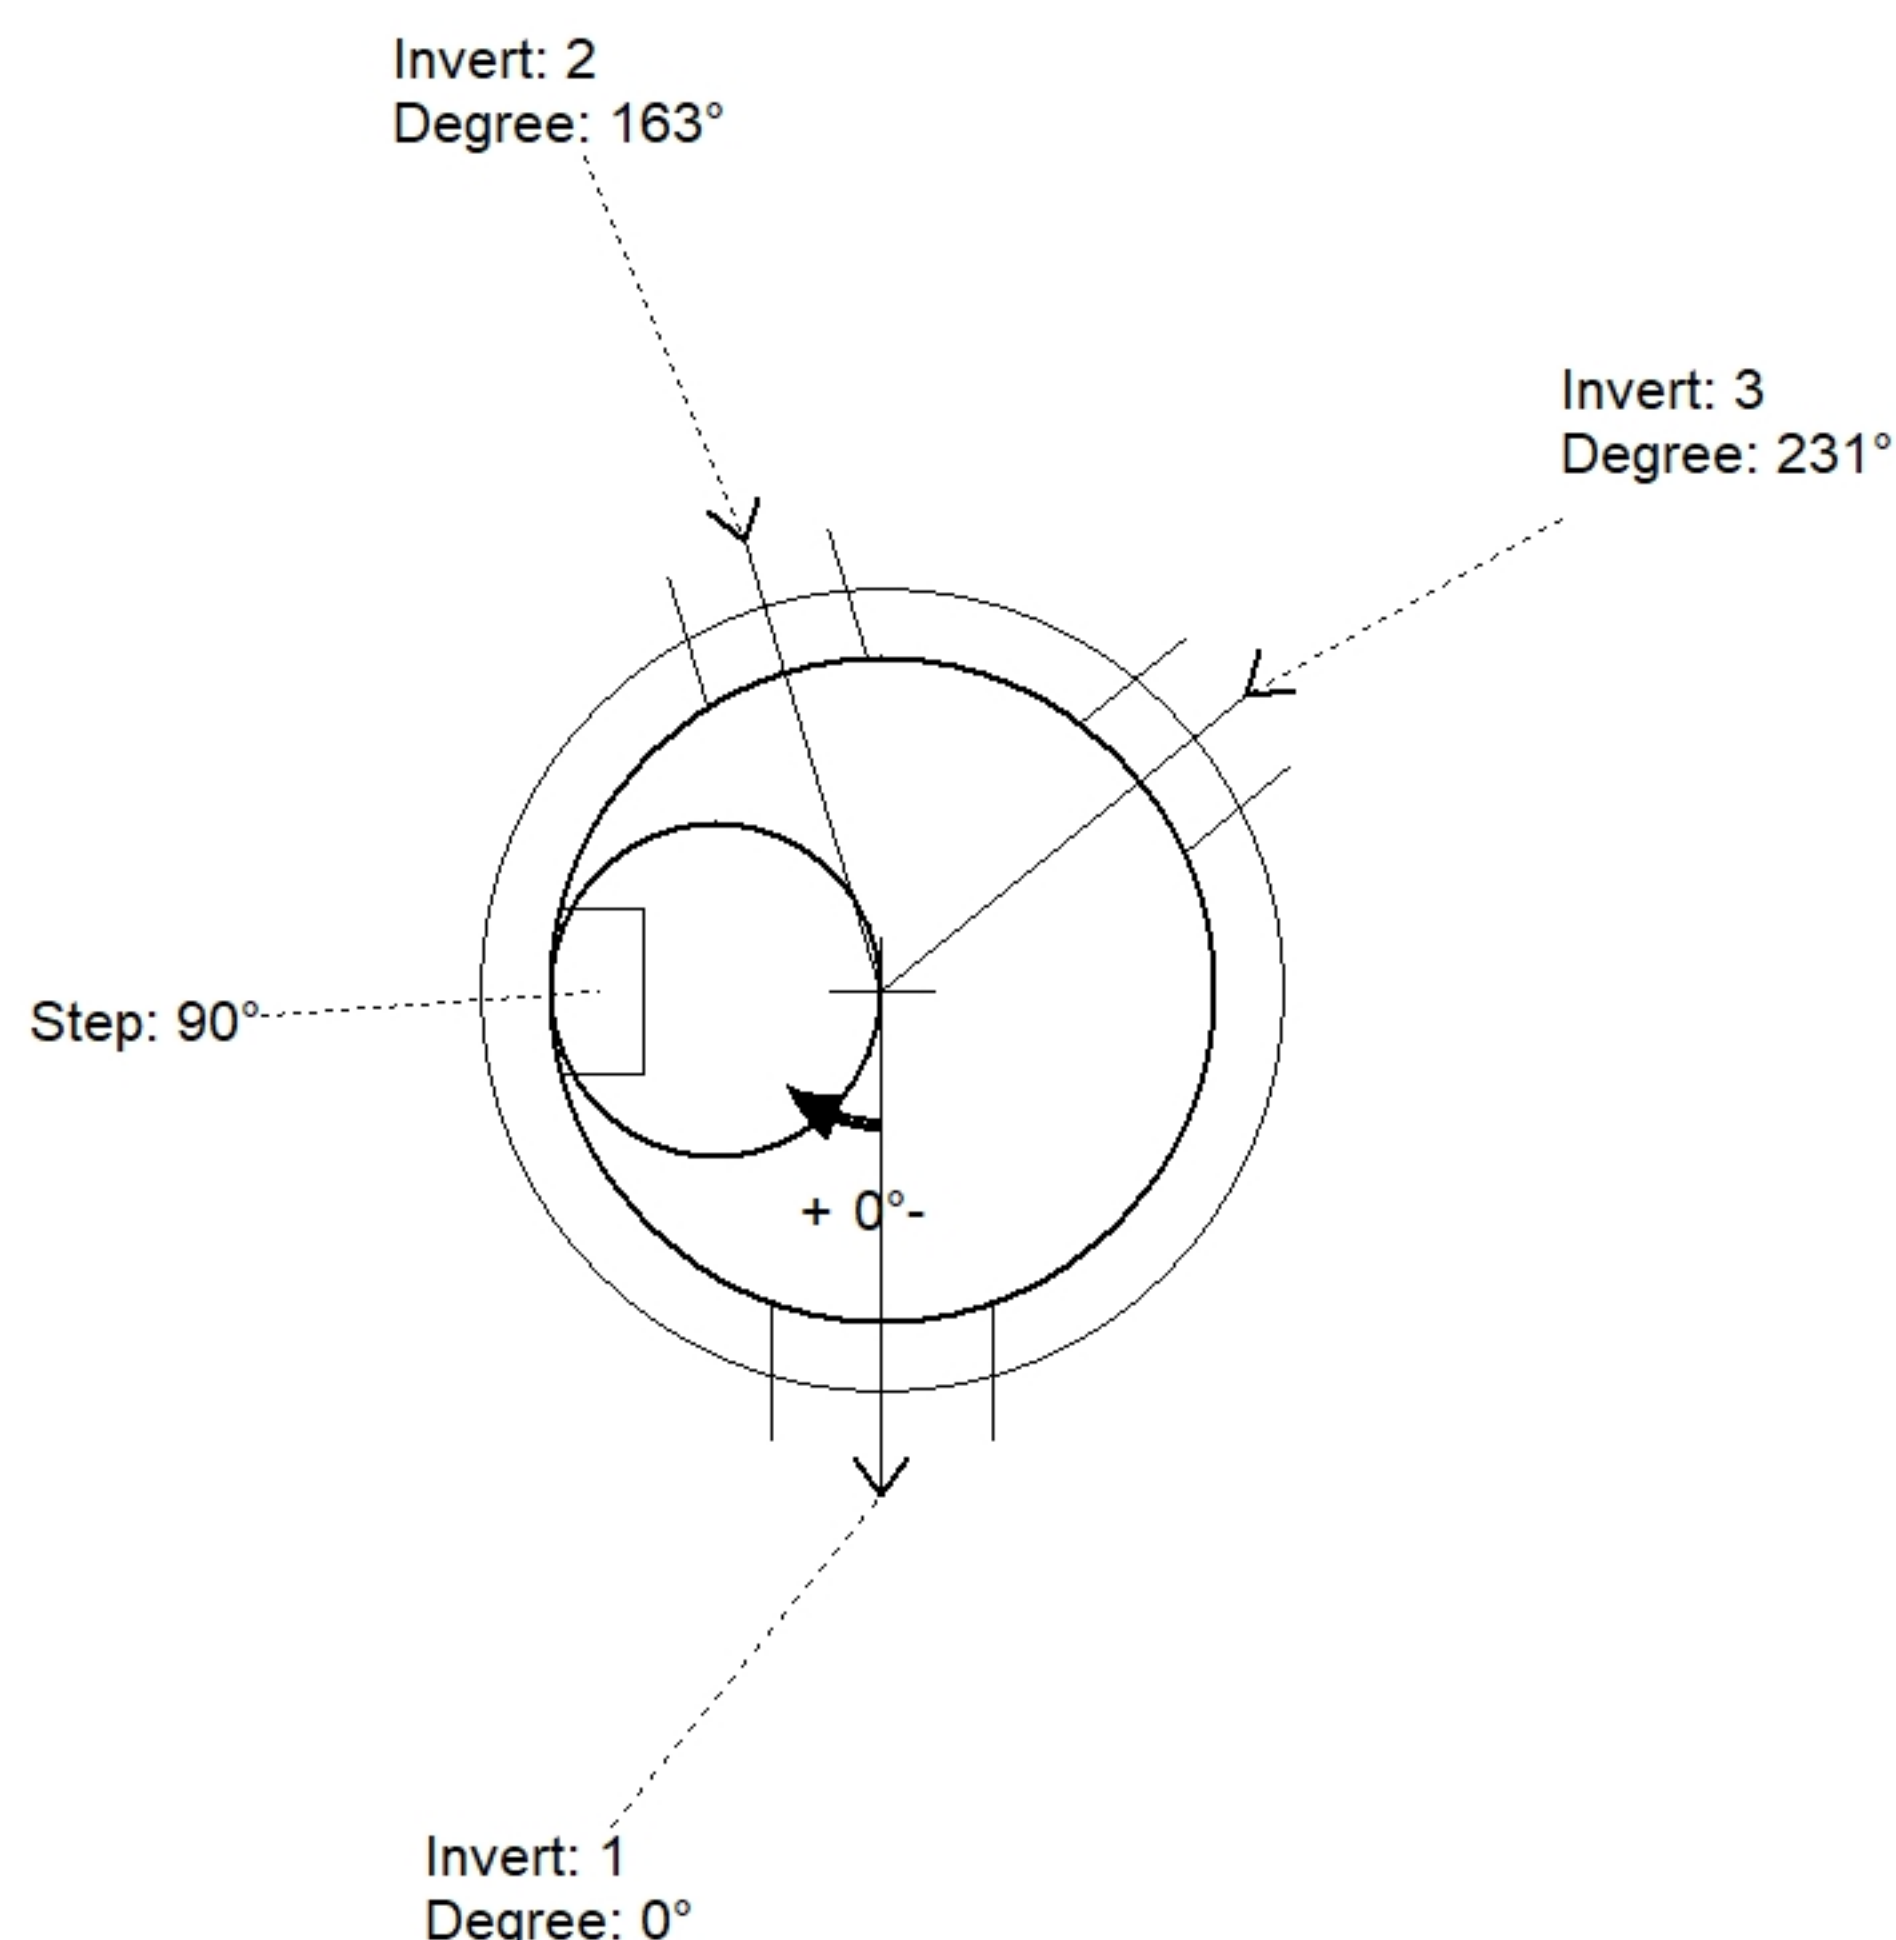

Position	Elev	Angle	Pipe	Pipe OD	Hole	Connector	Up (⌋)	Ref
Rim	457.64'							
Reducer								
Invert 1	446.71'	0°	10" PVC SDR26	10.5"	16"	PSX 16Y NYLO	0"	P1
Invert 2	446.81'	163°	8" PVC SDR26	8.5"	12"	PSX 12-08 NYLO	2.2"	P1
Invert 3	446.81'	231°	8" PVC SDR26	8.5"	12"	PSX 12-08 NYLO	2.2"	P1
Invert 4								
Invert 5								
Invert 6								
Invert 7								
Invert 8								

SUBMITTAL
APPROVED BY: