
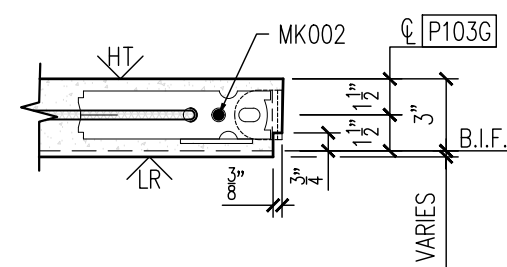
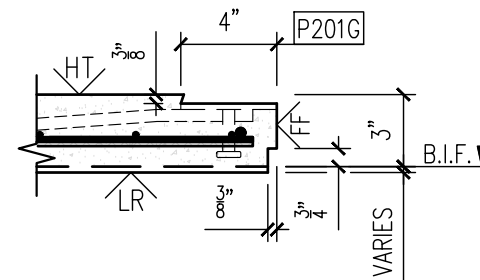
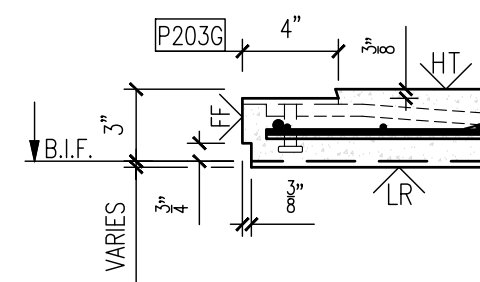
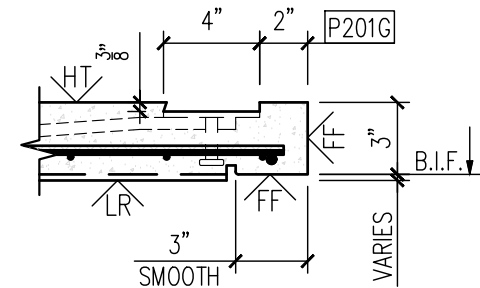
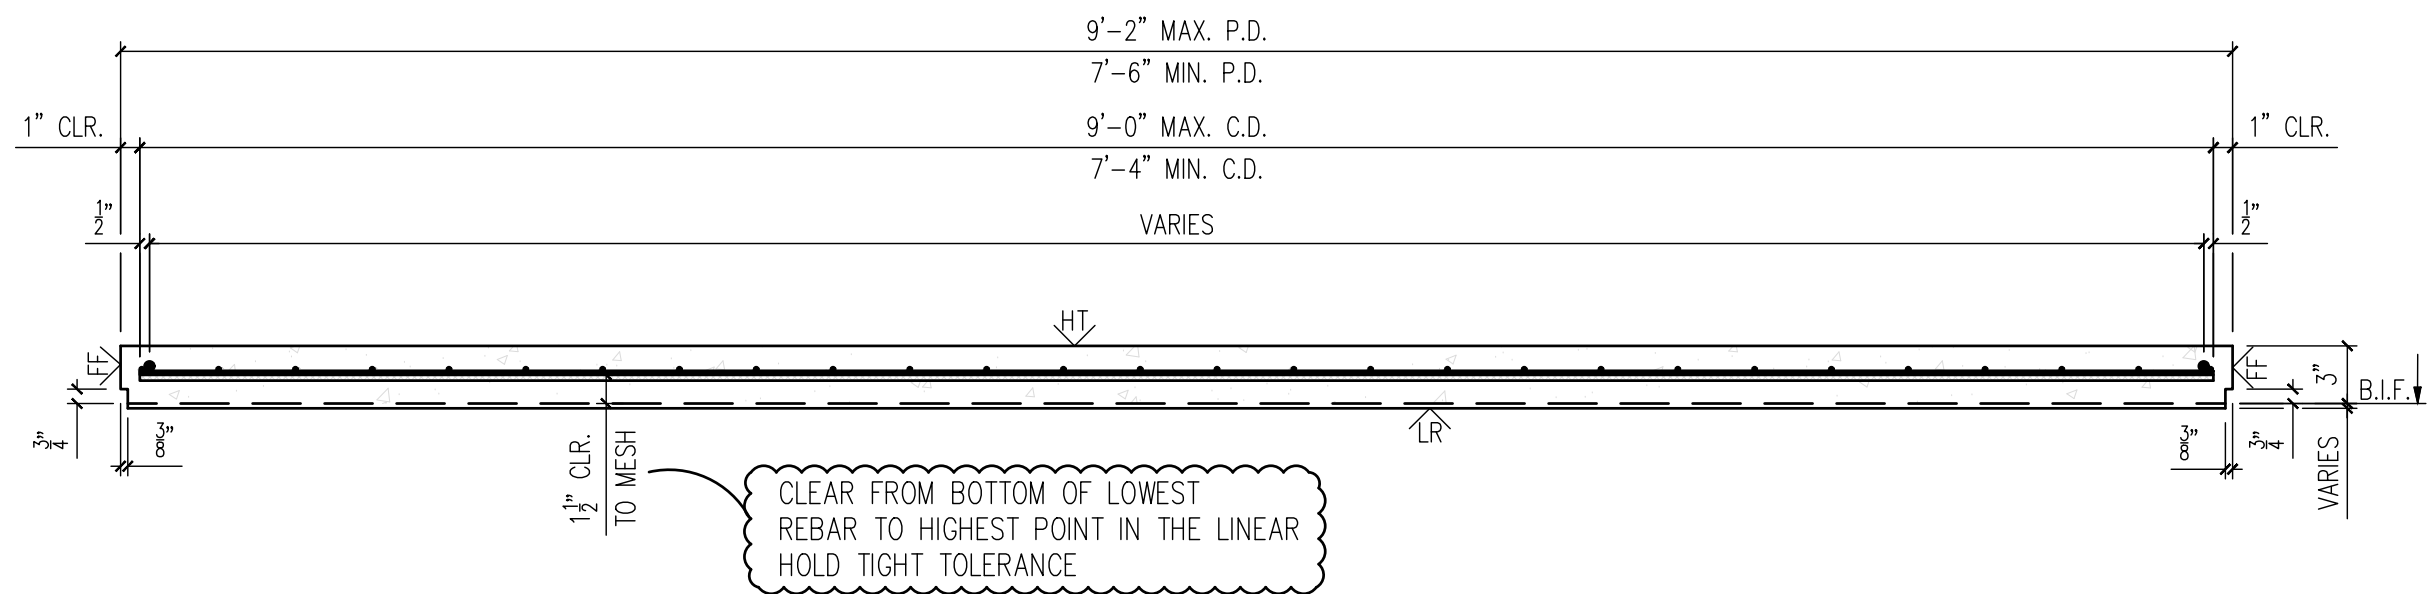


25-3470P7  
Baseball Dugout 7C  
ID - CVW  
Floor - WP-02  
Weight - 3,380  
1 Required

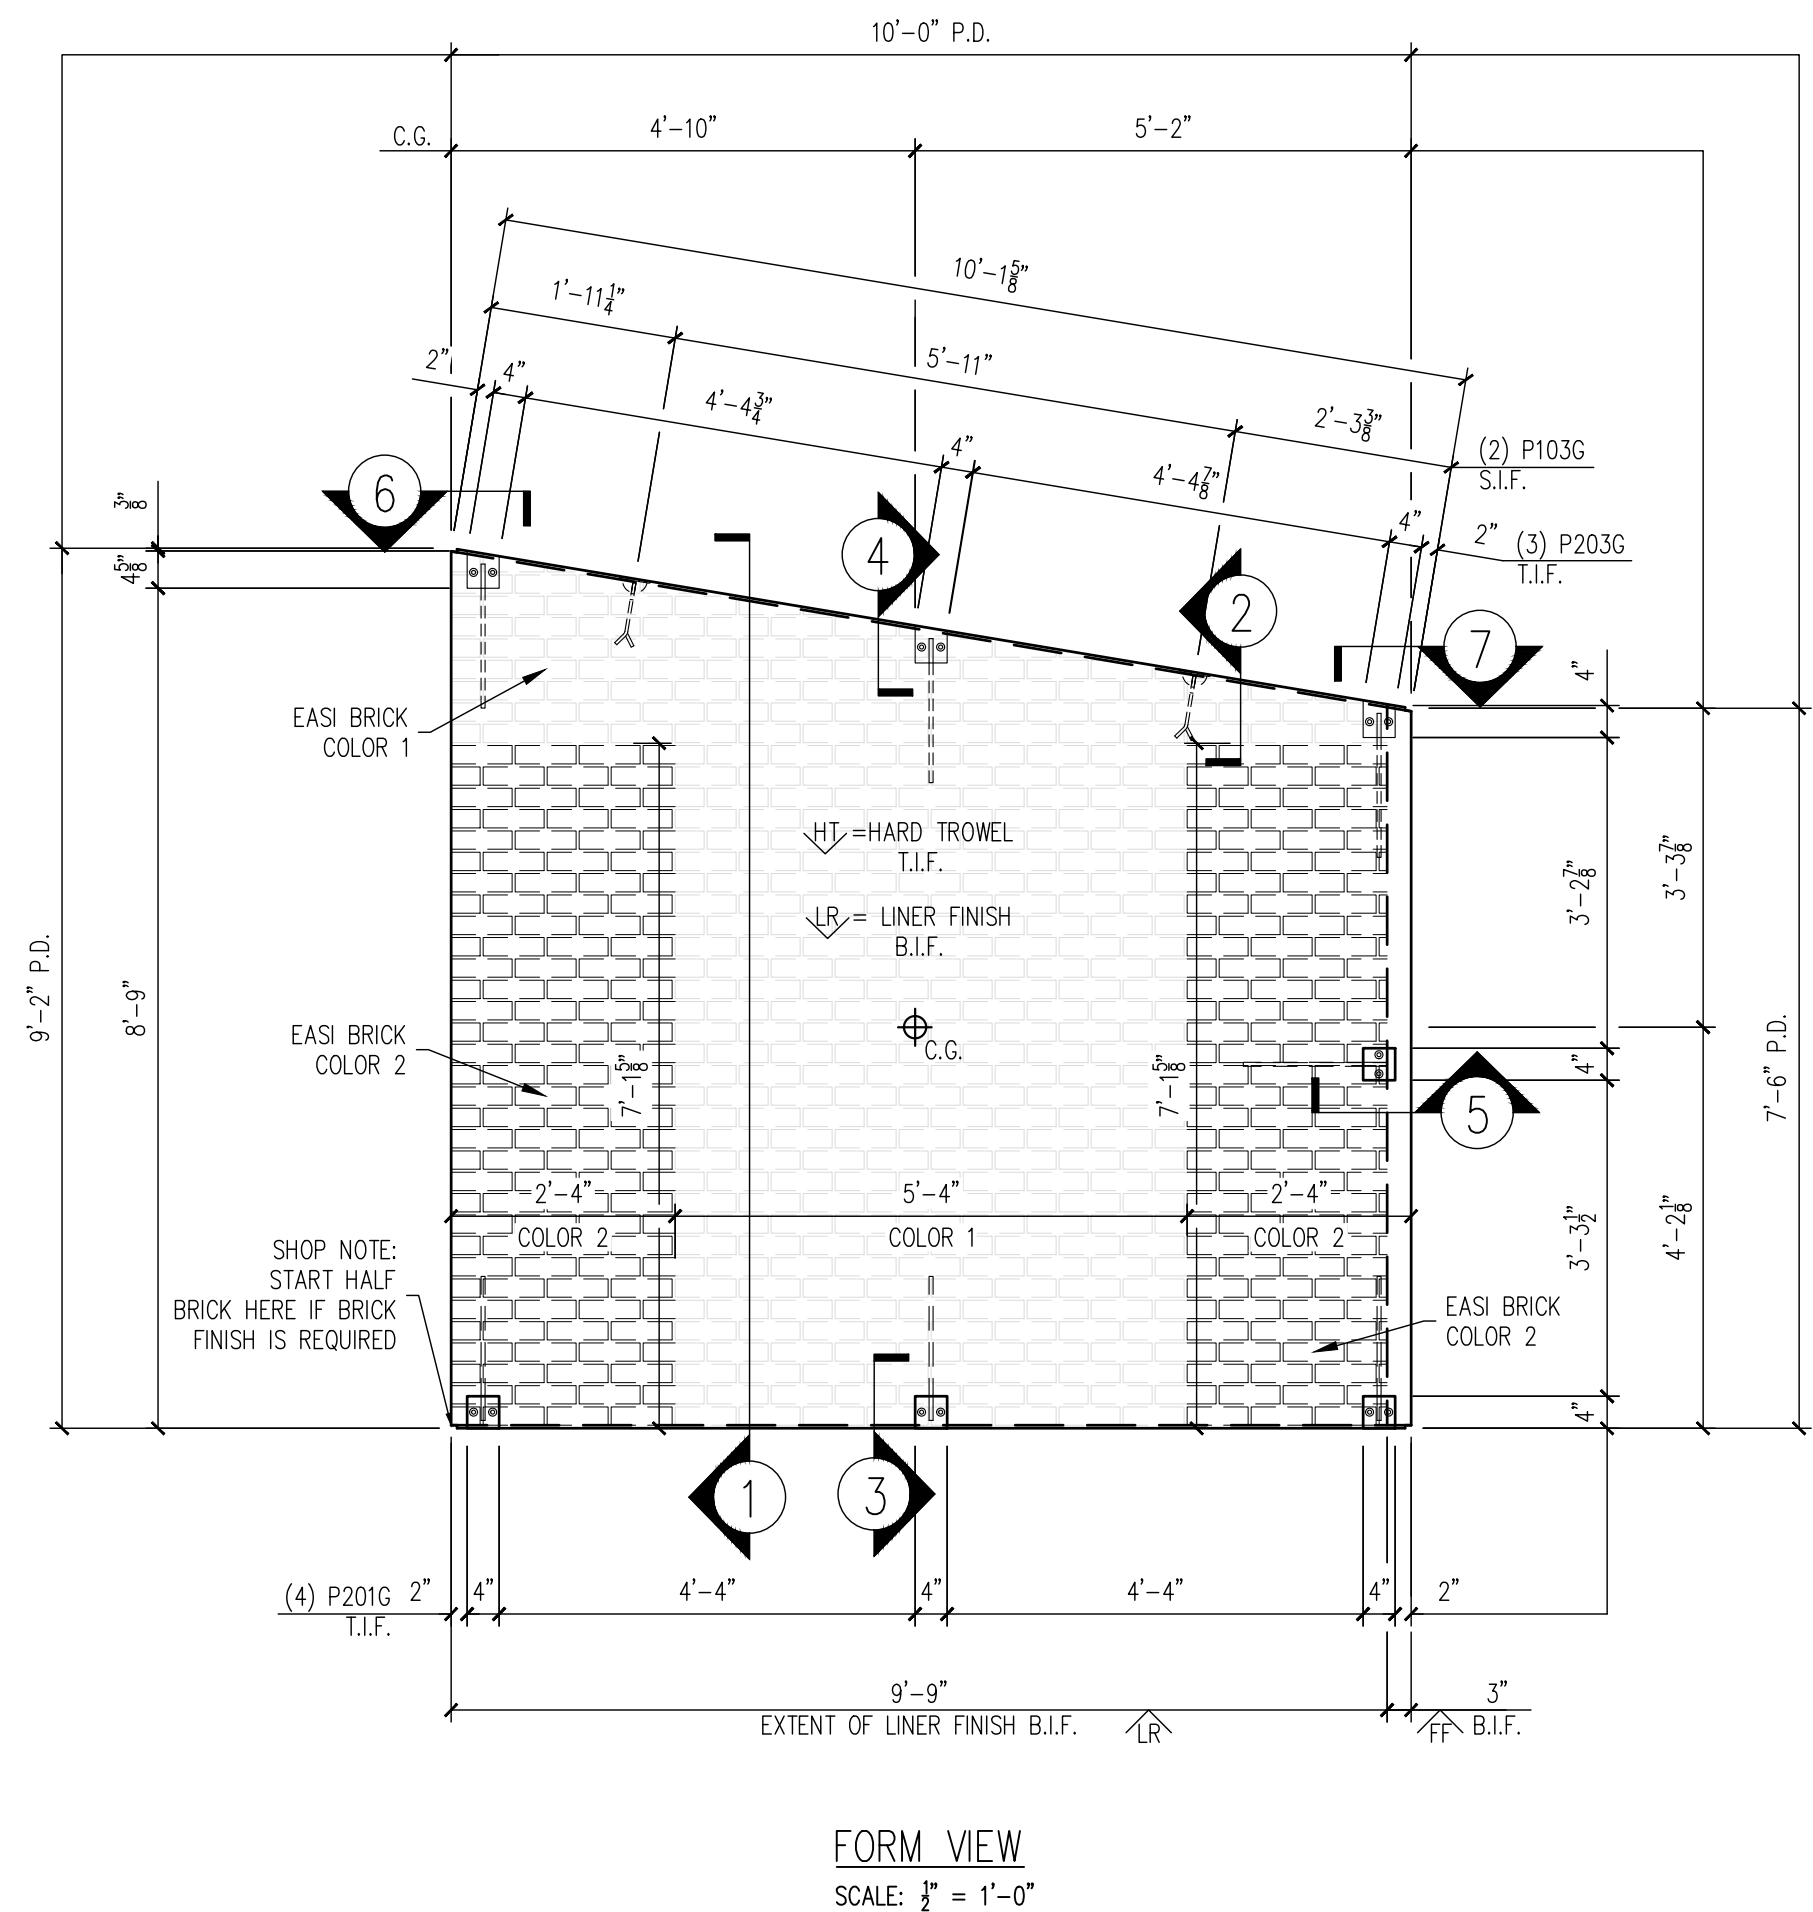


MESSAGE CENTER

1. REFER TO DETAILS AND SECTION FOR REINFORCEMENT PLACEMENT
2. SHOP TICKET SHOWS EXTERIOR FINISH CAST FACE DOWN


CHECKED BY: DATE:  
APPROVED BY: DATE:

| BILL OF MATERIALS |                                                                        |      |
|-------------------|------------------------------------------------------------------------|------|
| MARK #            | DESCRIPTION                                                            | QTY. |
| P103G             | 2 TON RL-4 TECH ERECTION ANCHOR (79527) (GALV.)                        | 2    |
| P201G             | 4"x4"x3/8"W/(2) 3/8"Ø X 1 1/2" H.A.S. W/ 1'-4" BENT REBAR (GALVANIZED) | 4    |
| P203G             | 4"x4"x3/8"W/(2) 3/8"Ø X 1 1/2" H.A.S. W/ 1'-4" BENT REBAR (GALV.)      | 3    |
|                   |                                                                        |      |
|                   |                                                                        |      |
|                   |                                                                        |      |


HANDLING INSTRUCTIONS

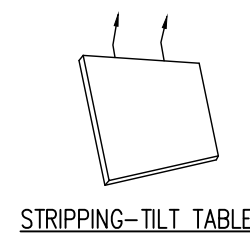


STRIPPING-TILT TABLE

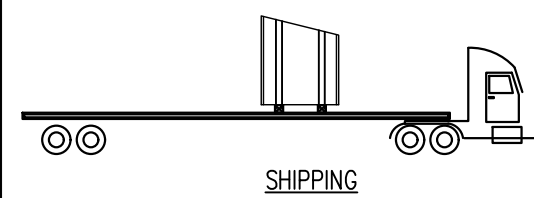

SHIPPING

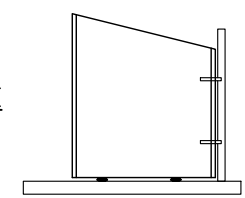

YARD STORAGE

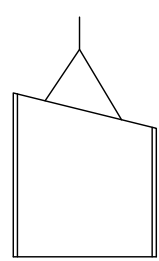

ERECTION

CONCRETE INSTRUCTIONS

CONCRETE RELEASE @ 2,500 P.S.I.  
CONCRETE @ 28 DAYS: 5,000 P.S.I.

CONCRETE MIXES

|                  |                    |
|------------------|--------------------|
| CONCRETE - GRAY  | VOLUME = 0.83 C.Y. |
| CONCRETE - MIX 1 | VOLUME = - C.Y.    |
| CONCRETE - MIX 2 | VOLUME = - C.Y.    |
| SOFT SOUND       | VOLUME = - C.Y.    |
| TOTALS           | VOLUME = 0.83 C.Y. |

WEIGHT: 3,380 LBS.

FINISHING INSTRUCTIONS

LR = LINER FINISH

FF = FORM FINISH

HT = HARD TROWEL FINISH

|            |                        |
|------------|------------------------|
| H = 9'-2"  | SQ.FT.(T.I.F.) = 83.13 |
| W = 10'-0" | SQ.FT.(T.I.F.) = -     |
| D = 3"     | SQ.FT.(T.I.F.) = -     |

CONTROL NUMBERS:

-

-

PRODUCT SALES ORDER NUMBER

BUILDING -

SHEET NUMBER NUMBER REQUIRED

1 OF 2 1

**EASI-SET® WORLDWIDE**  
5119 Catlett Rd. • Midland, VA 22728 • info@EasiSet.com  
www.EasiSet.com • 800-547-4045 • Fax 540-439-2541

| DATE | REV | INI. | DESCRIPTION |
|------|-----|------|-------------|
|      | 1   |      |             |
|      | 2   |      |             |
|      | 3   |      |             |
|      | 4   |      |             |
|      | 5   |      |             |

PROJECT: 60'x10'x9'-10" BASEBALL DUGOUT  
5185 FORT CAMPBELL BOULEVARD  
HOPKINSVILLE, KY 42240  
CONTRACTOR: CHRISTIAN COUNTY SCHOOLS

SCALE  
NTS

DRAWN BY  
FTL


CHECK BY  
WCR

ISSUE DATE  
08.05.26


PIECE MARK  
WP-02

25-3470P7  
Baseball Dugout 7C  
ID - CVW  
Floor - WP-02  
Weight - 3,380  
1 Required


NOTE:  
DIMENSIONS PROVIDED ARE PULLED FROM EDGE OF  
CAGE TO CENTERLINE OF REBAR AND TO CENTER  
OF REBAR TO CENTER OF REBAR

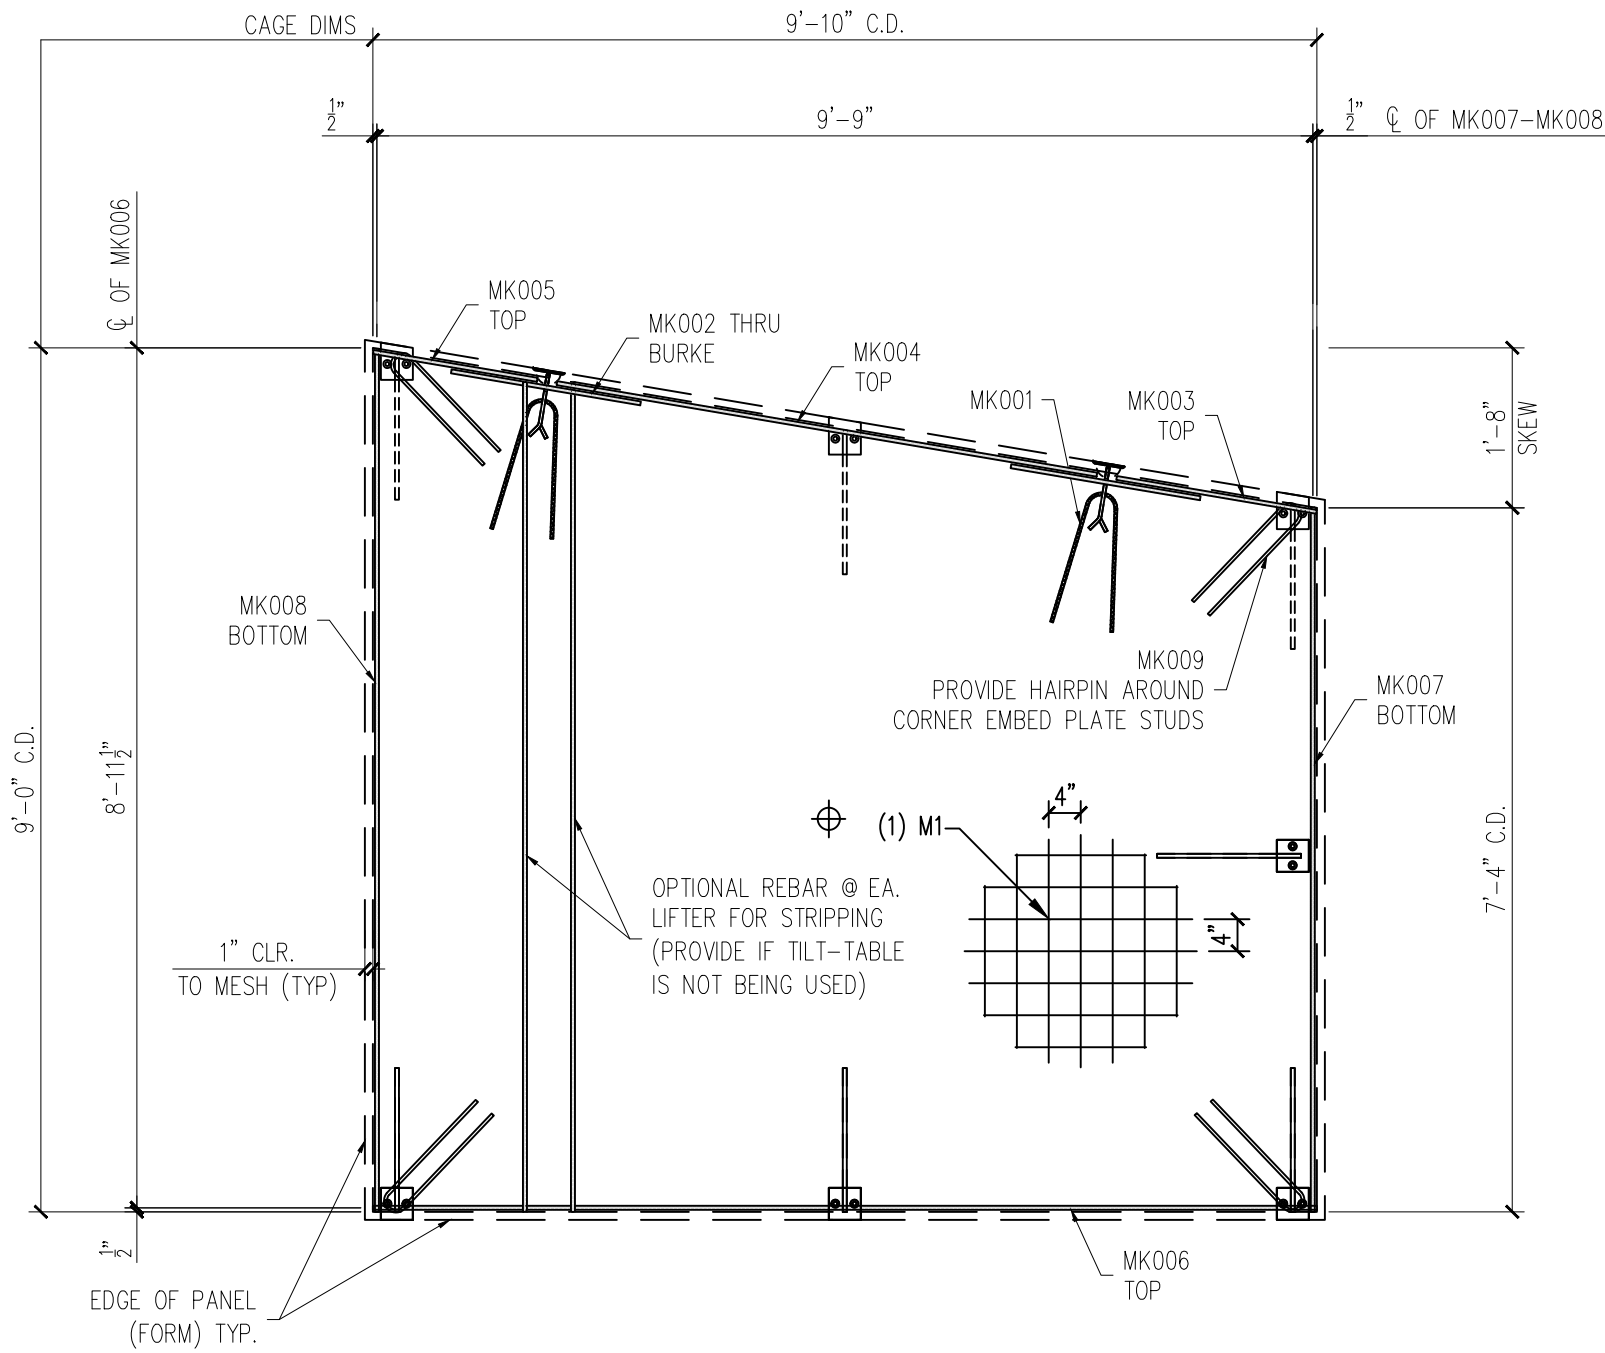

REINFORCING VIEW  
SCALE: 1/2" = 1'-0"

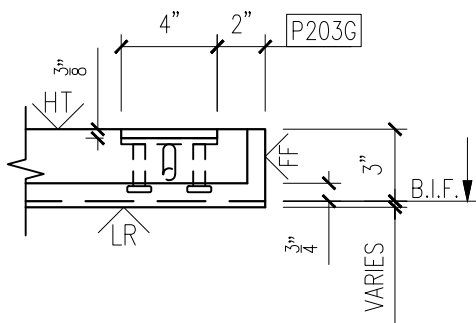

6

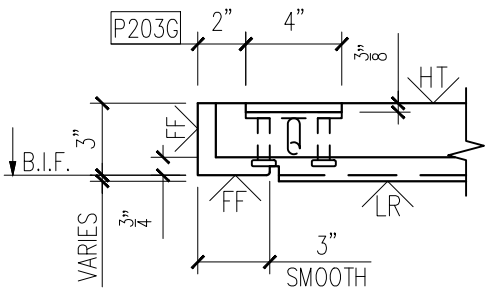

7

8

9

MESSAGE CENTER

1. REFER TO DETAILS AND SECTION  
FOR REINFORCEMENT PLACEMENT

2. SUPPLEMENTAL STEEL FOR  
STRIPPING AND HANDLING MAY BE  
ADDED AS REQUIRED.

CHECKED BY: DATE:

APPROVED BY: DATE:

10










11

12

NOTE:  
1. CONSTRUCT REBAR-MESH CAGE  
ACCORDING TO THE DRAWINGS. SECURE  
LIFTING APPARATUS TO FORM AND ADD  
PROPER REINFORCEMENT. PLACE  
REBAR-MESH CAGE AND HAIRPINS AT  
INSERTS WITH PROPER CLEARANCES  
(PER DRAWINGS).

|              |                    |
|--------------|--------------------|
| PRODUCT      | SALES ORDER NUMBER |
| BUILDING     | -                  |
| SHEET NUMBER | NUMBER REQUIRED    |
| 2 OF 2       | 1                  |

| MESH SCHEDULE |                                |      |
|---------------|--------------------------------|------|
| MARK #        | DESCRIPTION                    | QTY. |
| M1            | W4XW4 4"X4" WWF 9'-0" X 9'-10" | 1    |
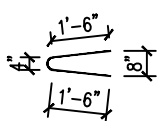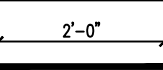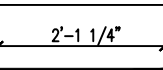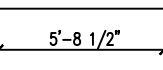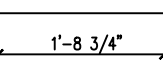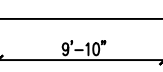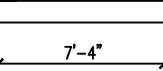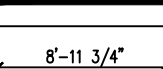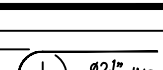
| REINFORCING SCHEDULE |   |      |
|----------------------|---|------|
| MARK #               | DESCRIPTION                                                                                         | QTY. |
| MK001                | #3 X 3'-0"       | 2    |
| MK002                | #3 X 2'-0"       | 2    |
| MK003                | #3 X 2'-1 1/4"   | 1    |
| MK004                | #3 X 5'-8 1/2"   | 1    |
| MK005                | #3 X 1'-8 3/4"   | 1    |
| MK006                | #3 X 9'-10"      | 1    |
| MK007                | #3 X 7'-4"       | 1    |
| MK008                | #3 X 8'-11 3/4"  | 1    |
| MK009                | #3 X 3'-1"       | 4    |

PROJECT: 60'x10'x9'-10" BASEBALL DUGOUT  
5185 FORT CAMPBELL BOULEVARD  
HOPKINSVILLE, KY 42240  
CONTRACTOR: CHRISTIAN COUNTY SCHOOLS

|                        |
|------------------------|
| SCALE<br>NTS           |
| DRAWN BY<br>FTL        |
| CHECK BY<br>WCR        |
| ISSUE DATE<br>08.05.26 |
| PIECE MARK<br>WP-02    |

EASI-SET® WORLDWIDE  
5119 Catlett Rd. • Midland, VA 22728 • info@EasiSet.com  
www.EasiSet.com • 800-547-4045 • Fax 540-439-2541