


Structure ID: 4-53544 Spec: Storm-Pipe Centered Type: BX 4inW, 8inF Size: 48" x 60"	Rim: 2.17' Invert: 1.17' Rim to Invert: 1'	Sump: 14.04" Floor (Top): 0' Floor Height: 8"	Floor (Bot): -0.667' Overall Height: 2.833' Slack: 0.04"
---	--	---	--

Structure Notes:
 A) PER ASTM C913.
 B) CONCRETE = 4,500 PSI AT 28 DAYS.
 C) REINFORCING PER ASTM A615 (GRADE 60).

STRUCTURE SUMMARY:

P2) 48" x 60" - CASTING HEIGHT - 0"	0 lb
P1) 48" x 60" - BOX BASE 4inW, 8inF, Variable Ht F/n - 26"	4572 lb
1) 48" x 60" - Con Seal CS-102 1.00" (Double)	0 lb
2) Hole - 4	0 lb
Structure Total:	4572 lb

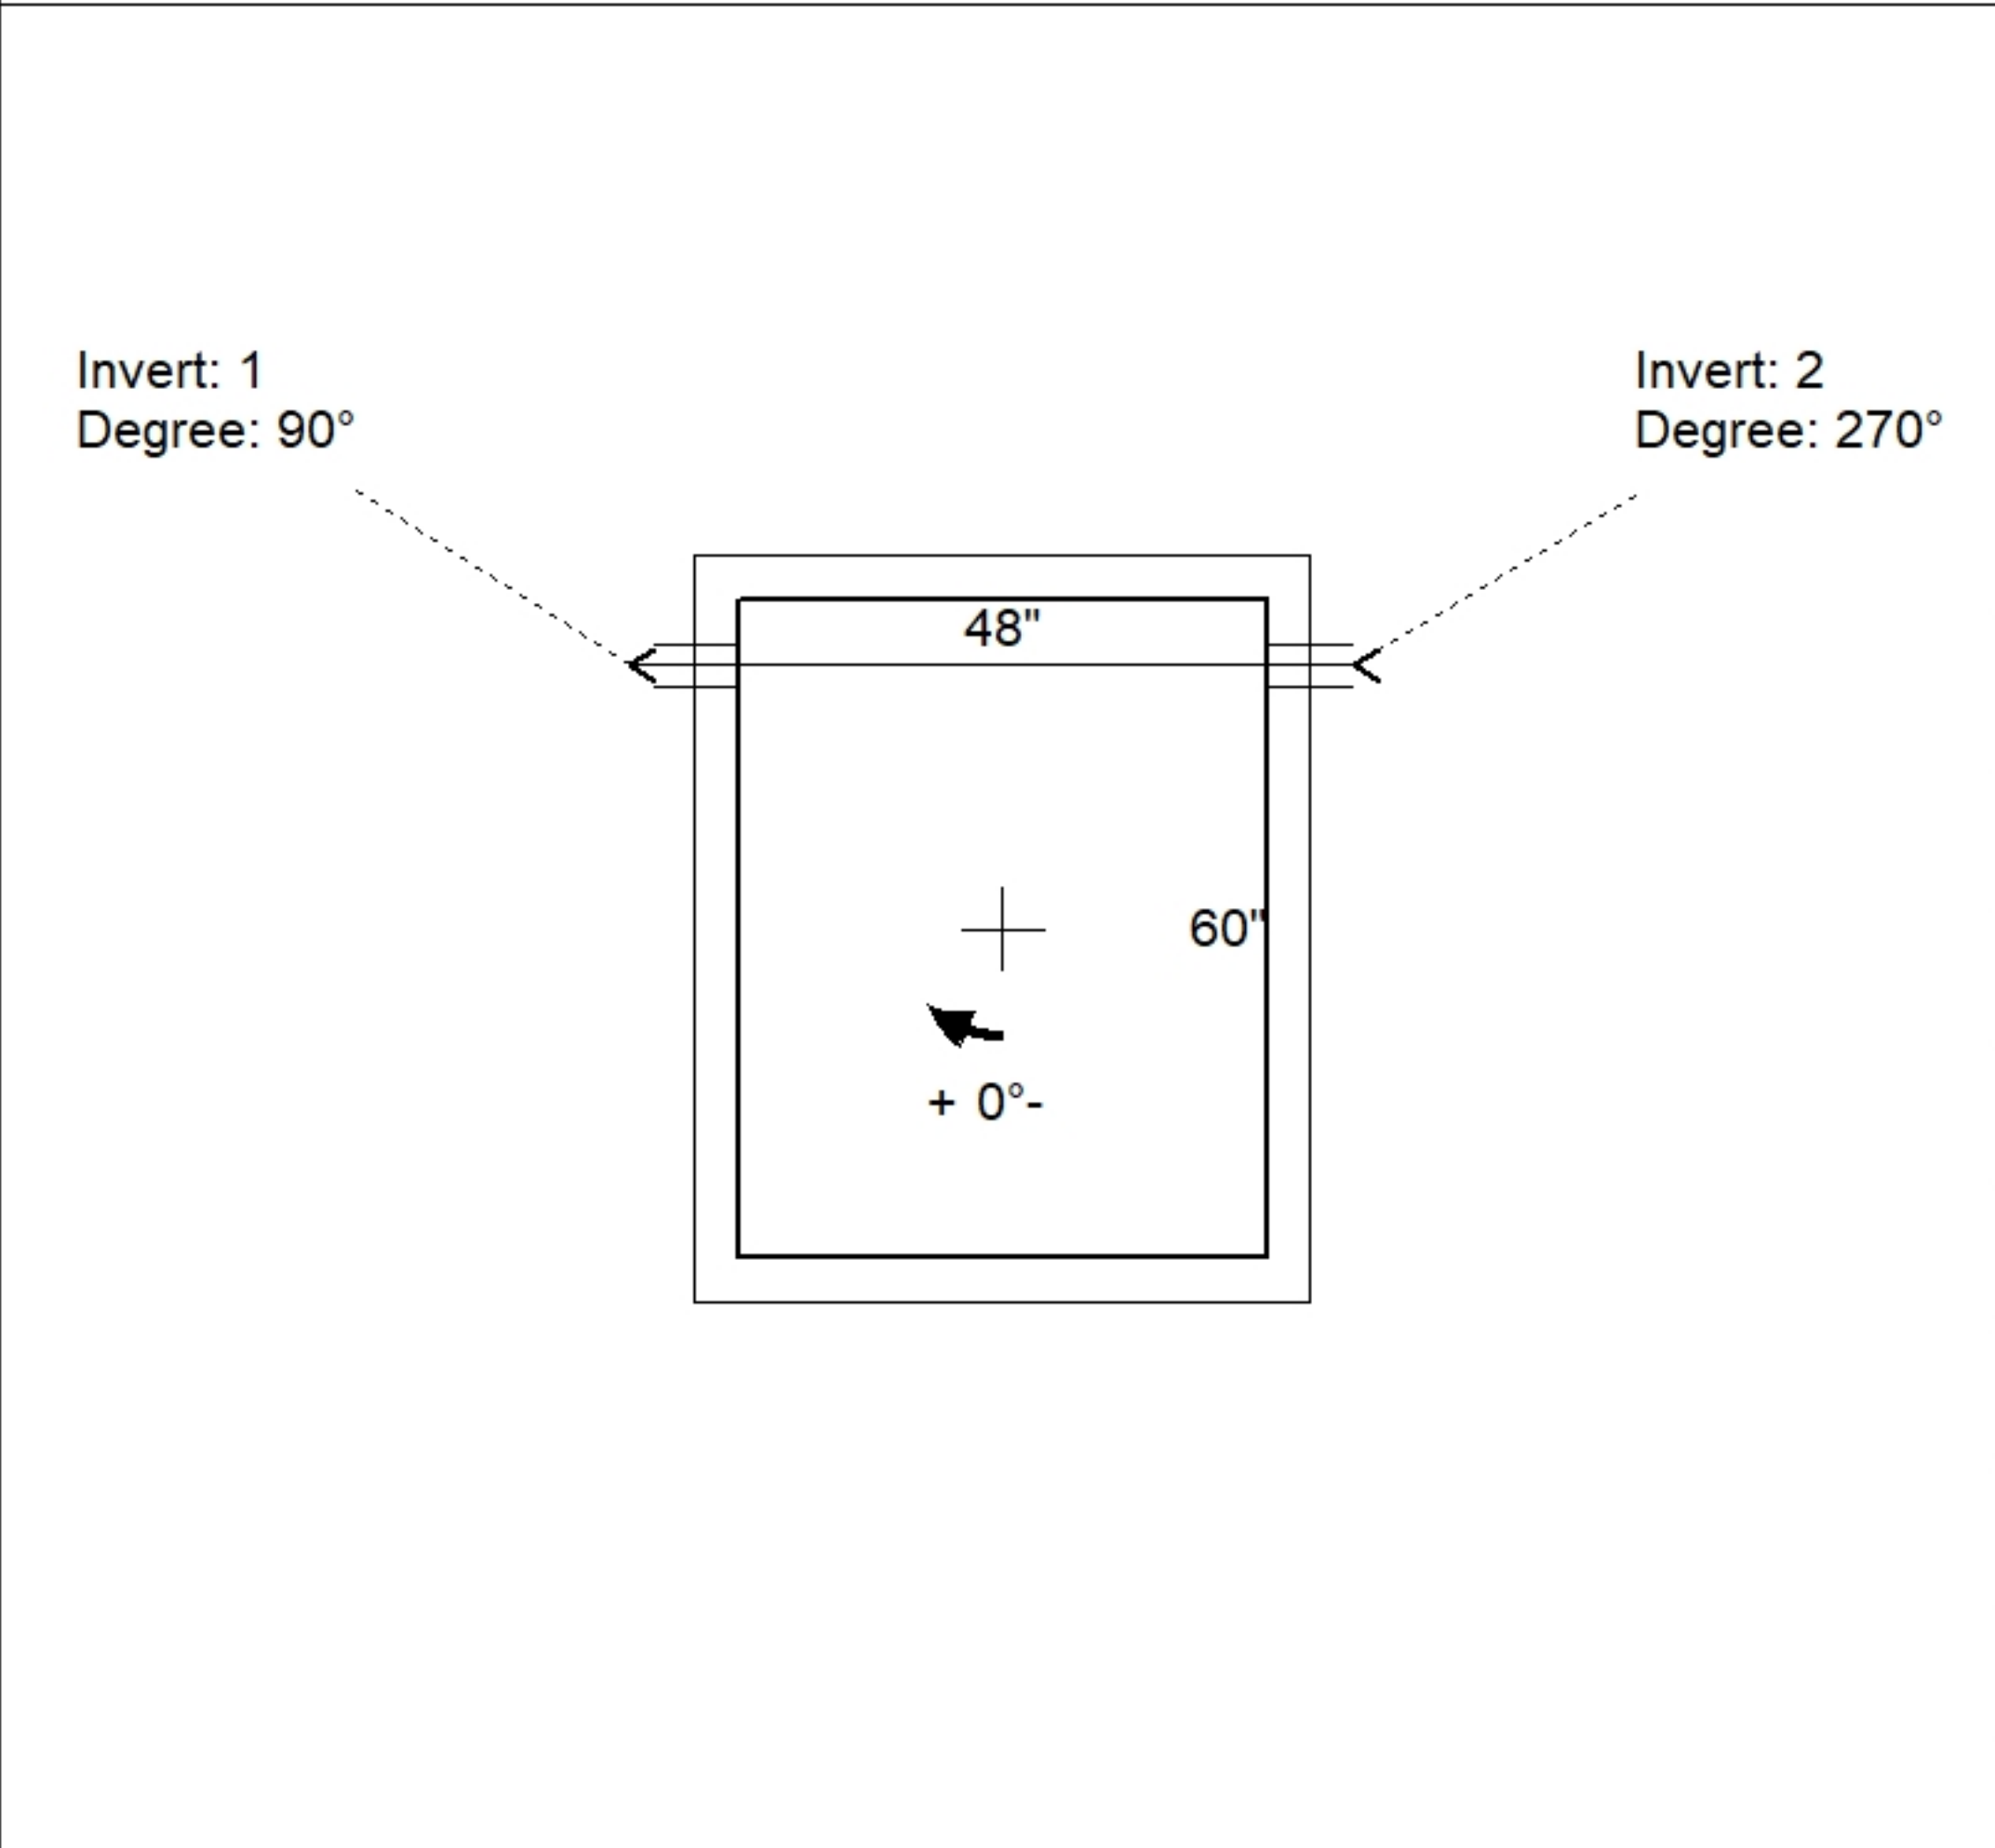

Position	Elev	Angle	Pipe	Pipe OD	Hole	Connector	Up (")	Ref
Rim	2.17'							
Reducer								
Invert 1	1.17'	90°	4" Orifice	4"	4"	Hole 4	14"	P1
Invert 2	1.17'	270°	4" Orifice	4"	4"	Hole 4	14"	P1
Invert 3								
Invert 4								
Invert 5								
Invert 6								
Invert 7								
Invert 8								

