



Floor (Bot): 376.96'
Overall Height: 7.917'
Slack: 0.16"

0 lb
1300 lb
6204 lb
442 lb
25 lb
0 lb
0 lb
0 lb

Structure Total: 7971 lb

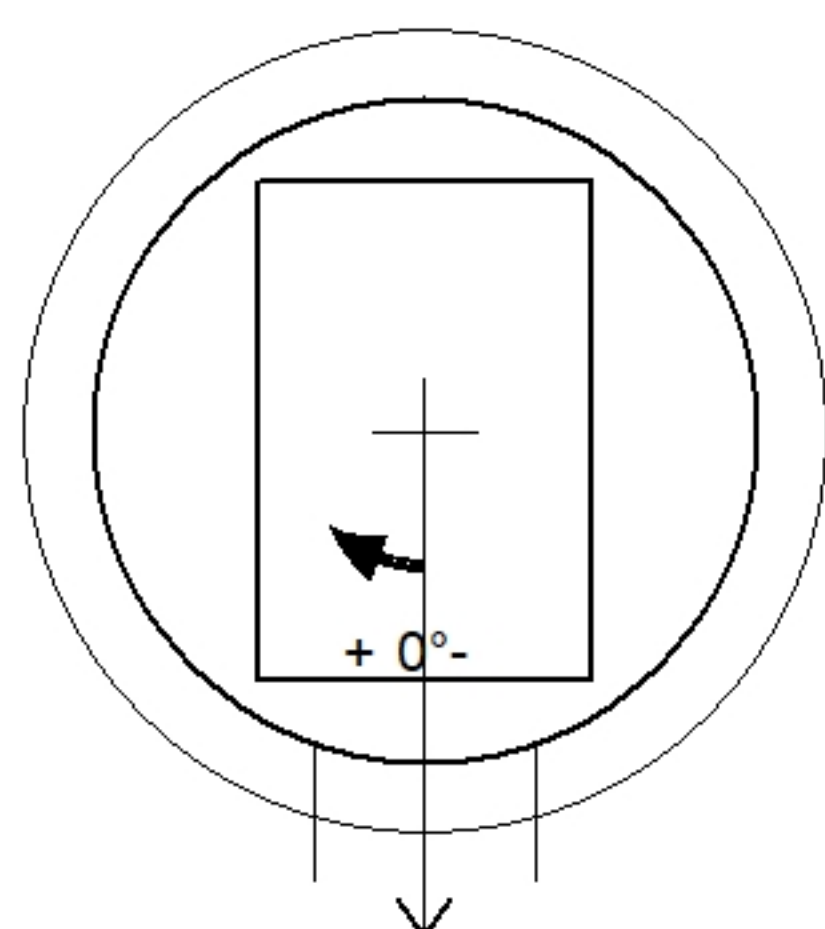


Invert: 1
Degree: 0°

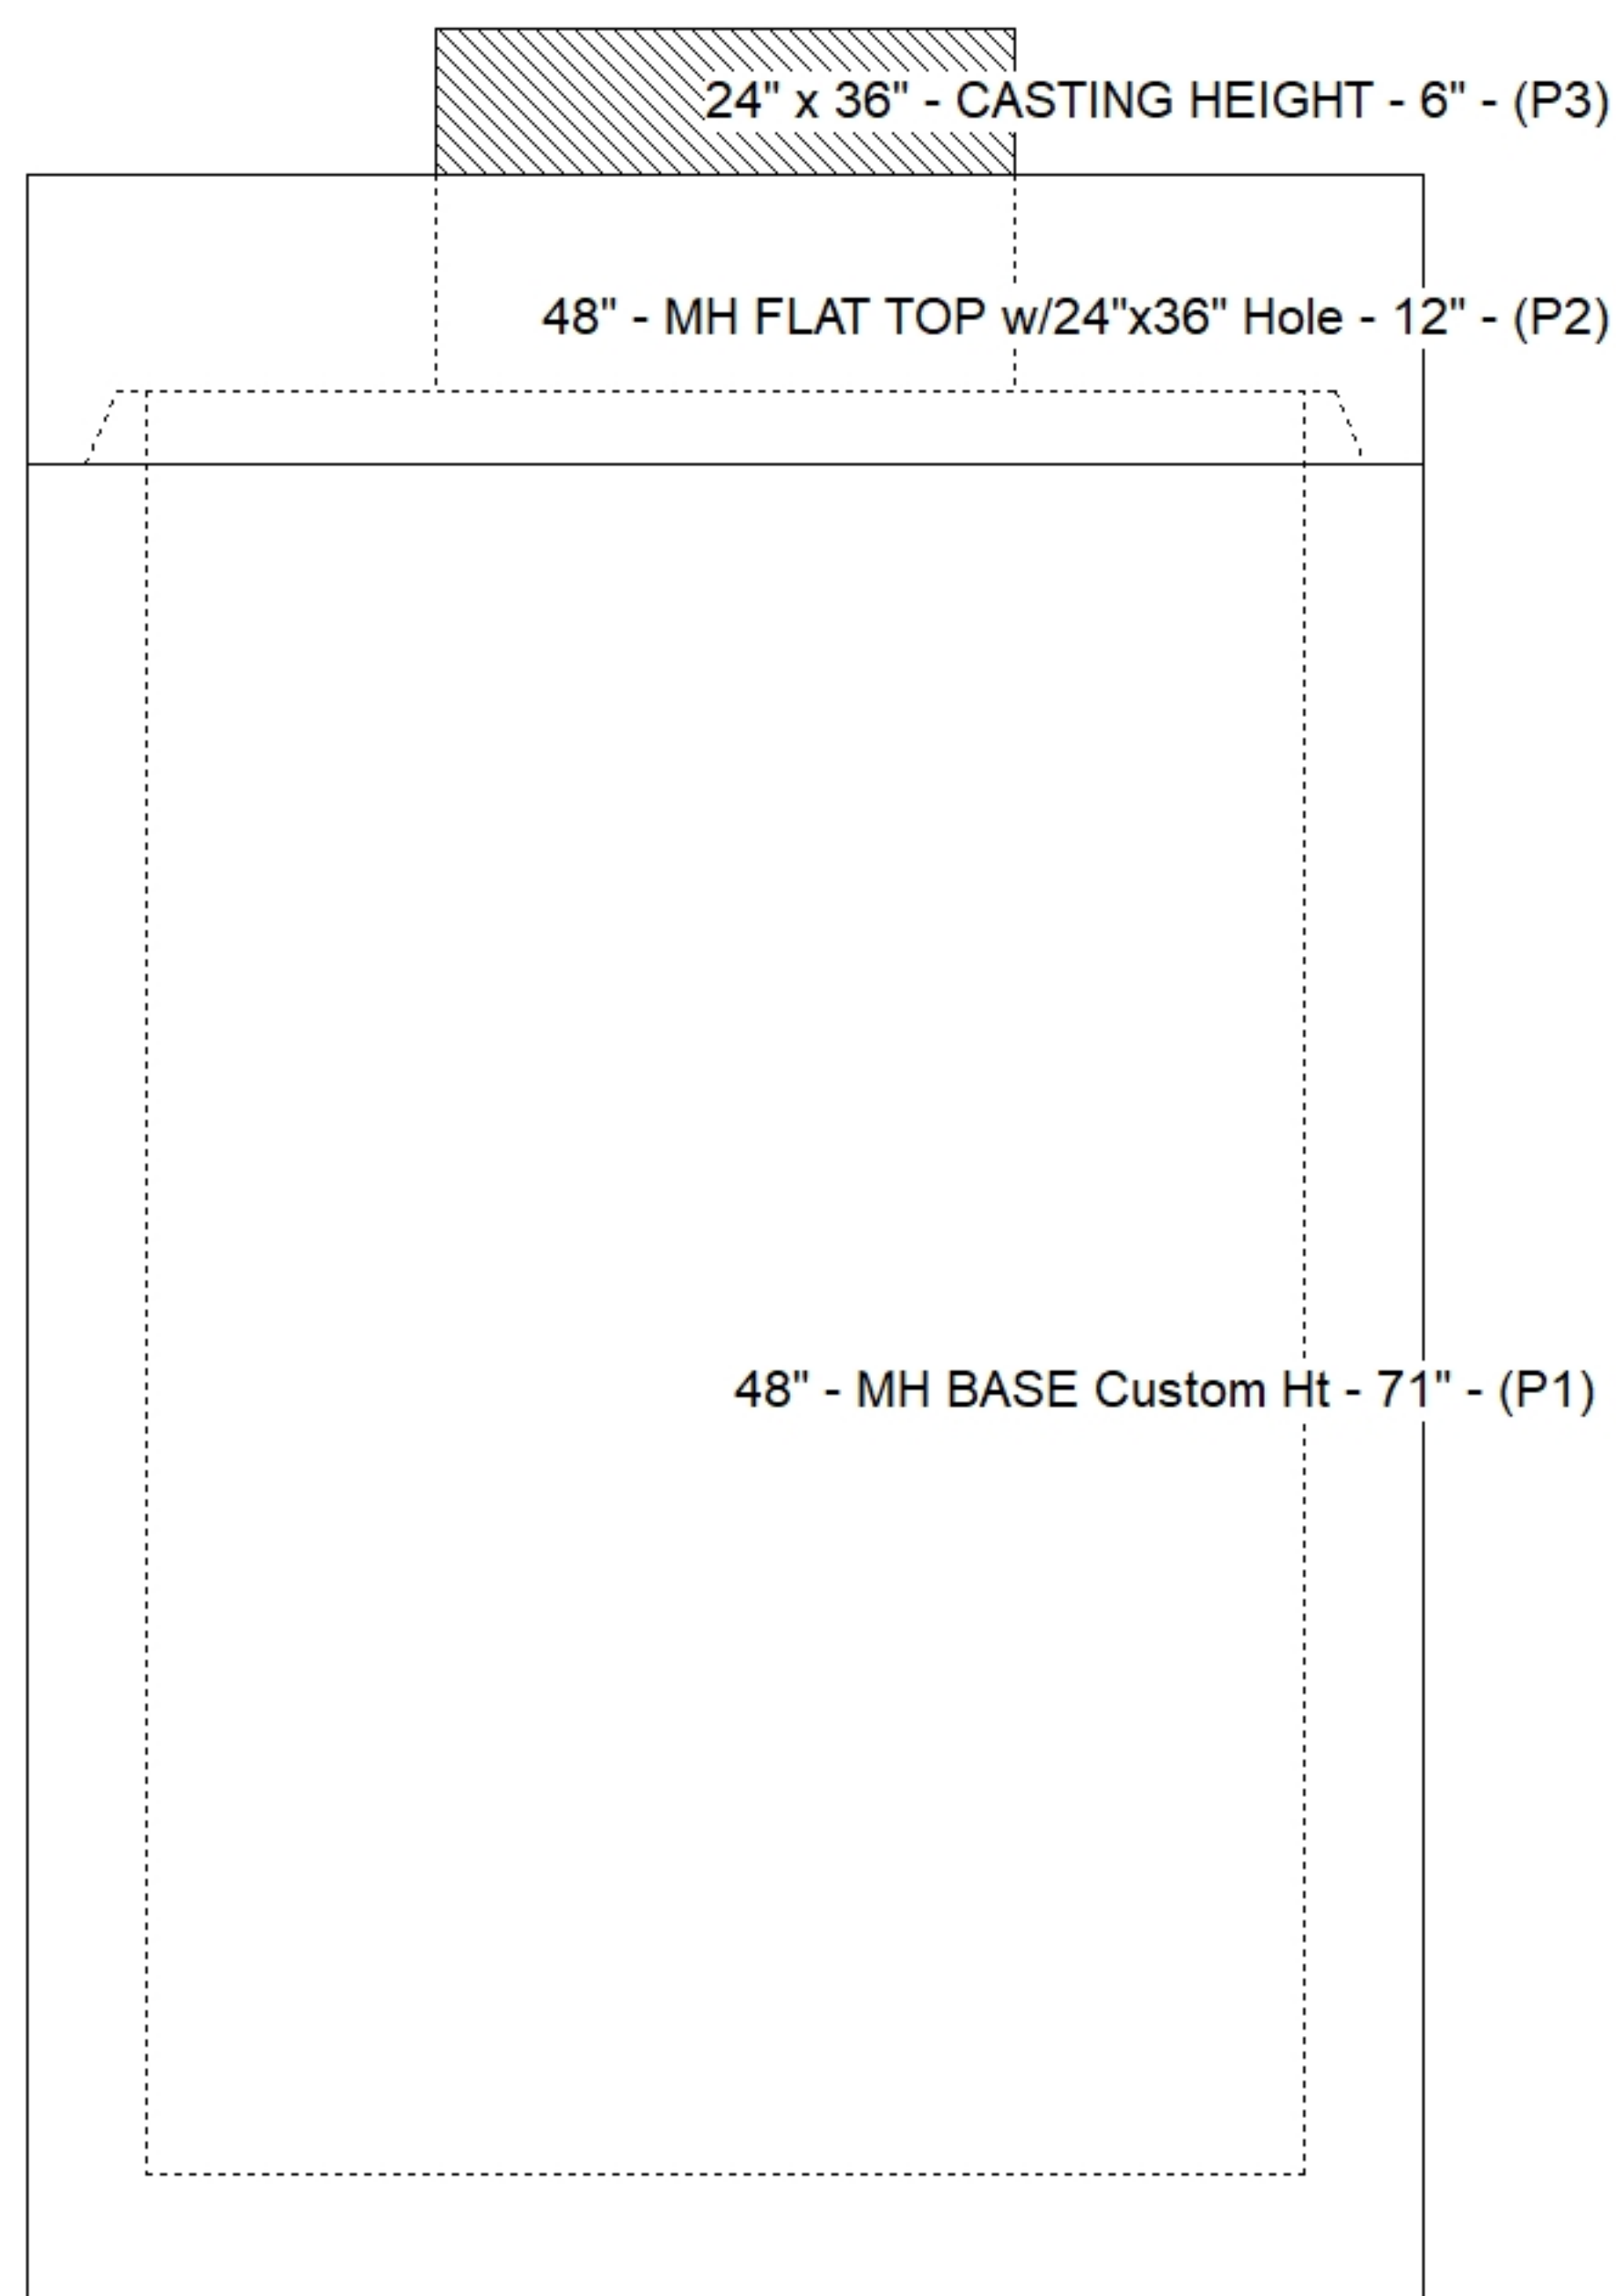

Position	Elev	Angle	Pipe	Pipe OD	Hole	Connector	Up ()	Ref
Rim	384.89'							
Reducer								
Invert 1	380.46'	0°	12" HDPE	14.5"	16"	Hole 16	34.75"	P1
Invert 2								
Invert 3								
Invert 4								
Invert 5								
Invert 6								
Invert 7								
Invert 8								

Default - Interior Dimensions

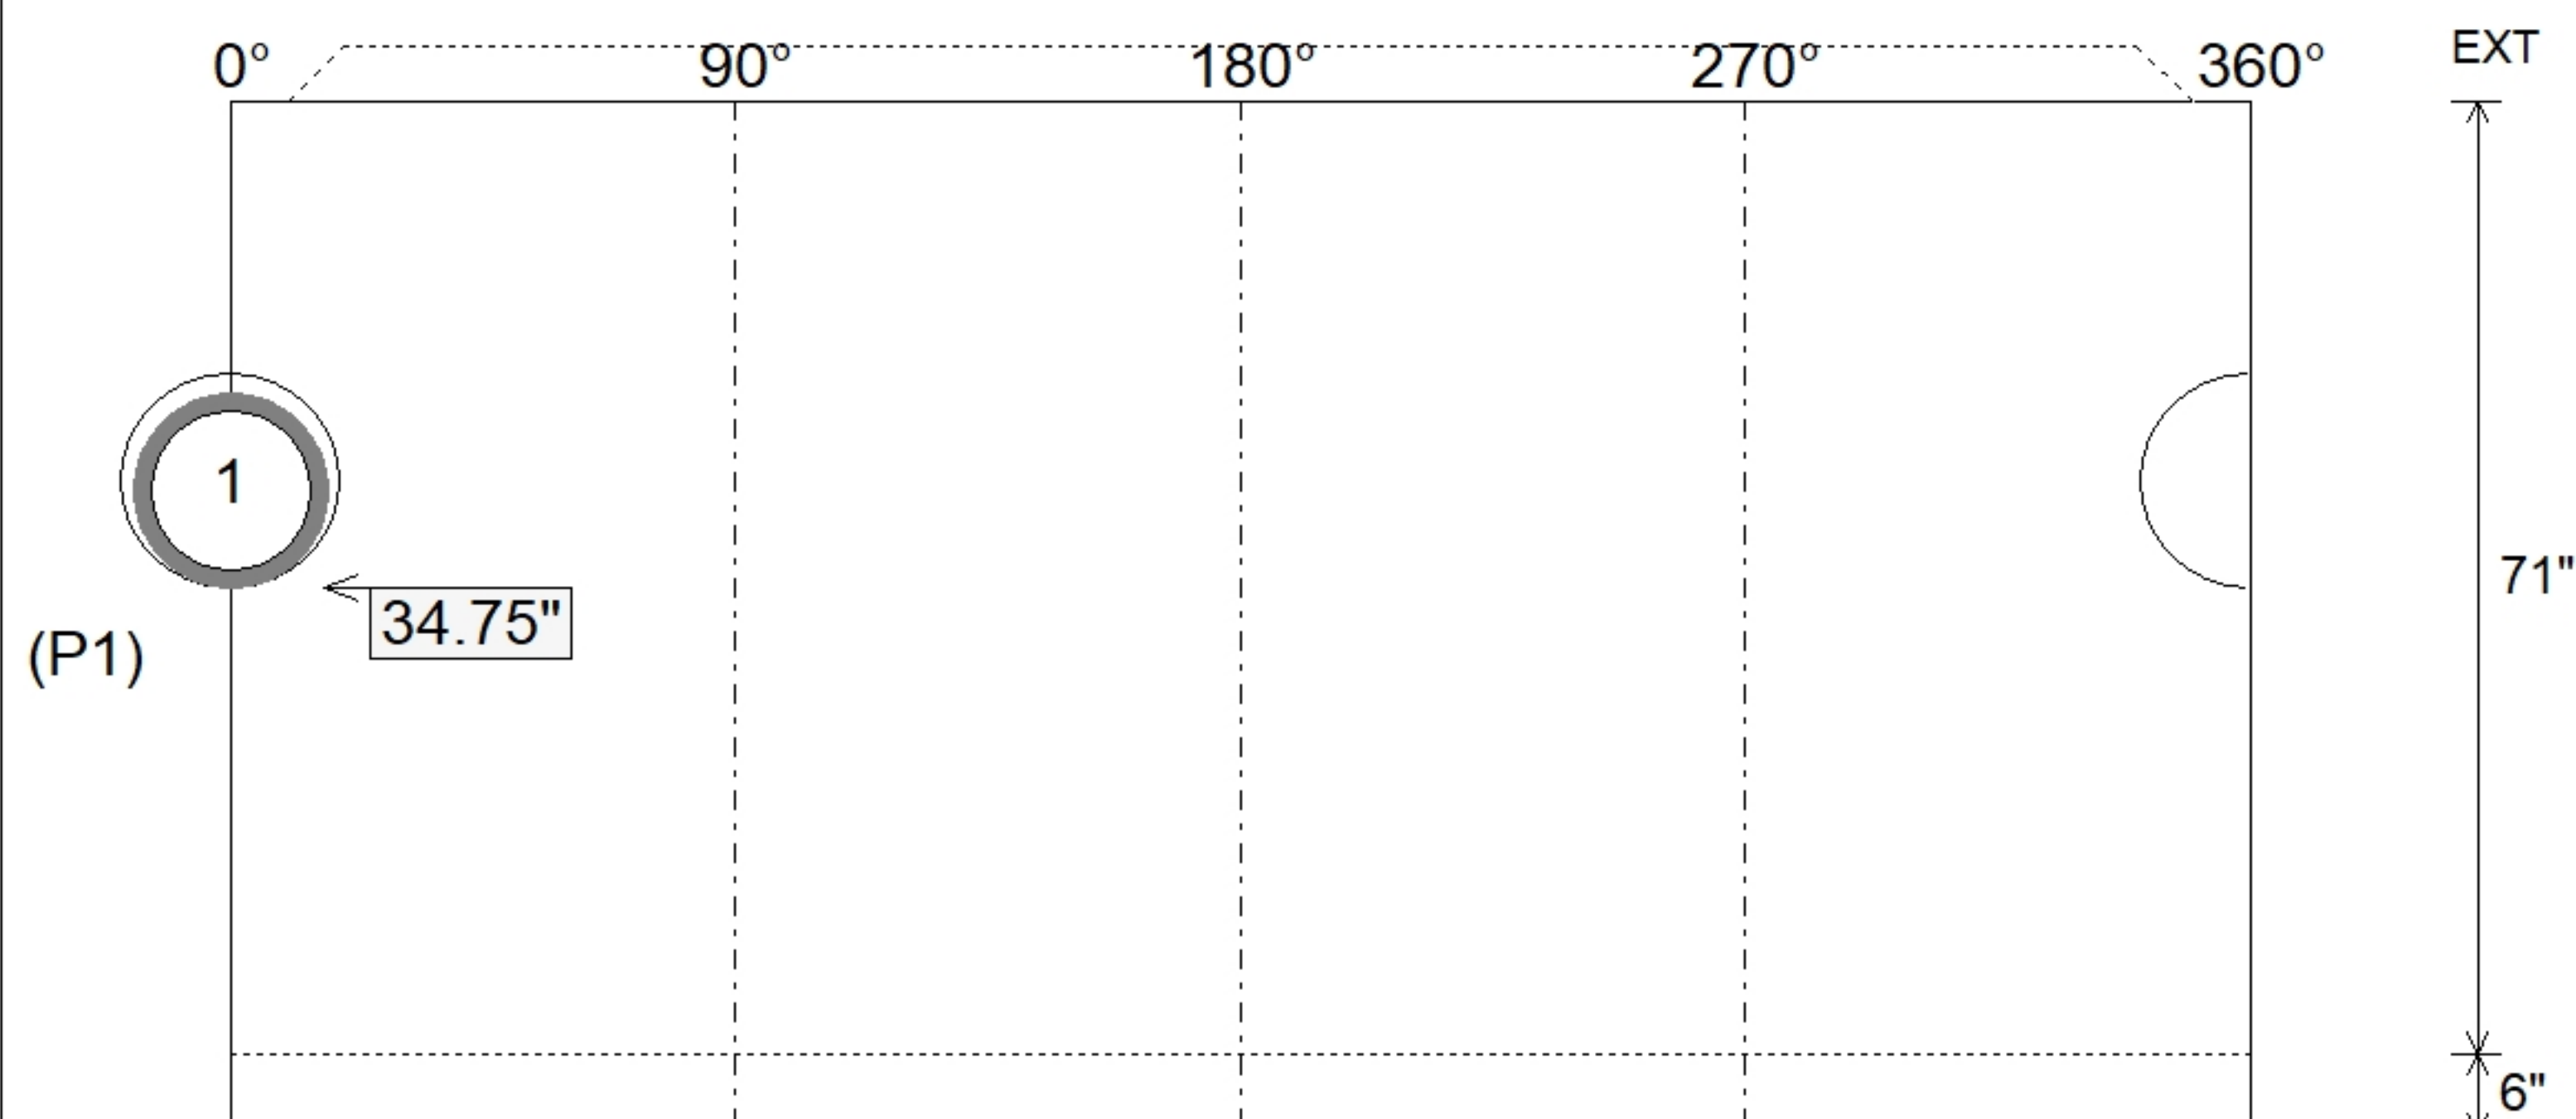

SUBMITTAL
APPROVED BY: