





Floor (Bot): 383.049'
Overall Height: 2.917'
Slack: 0.41"


Structure Total: 3871 lb

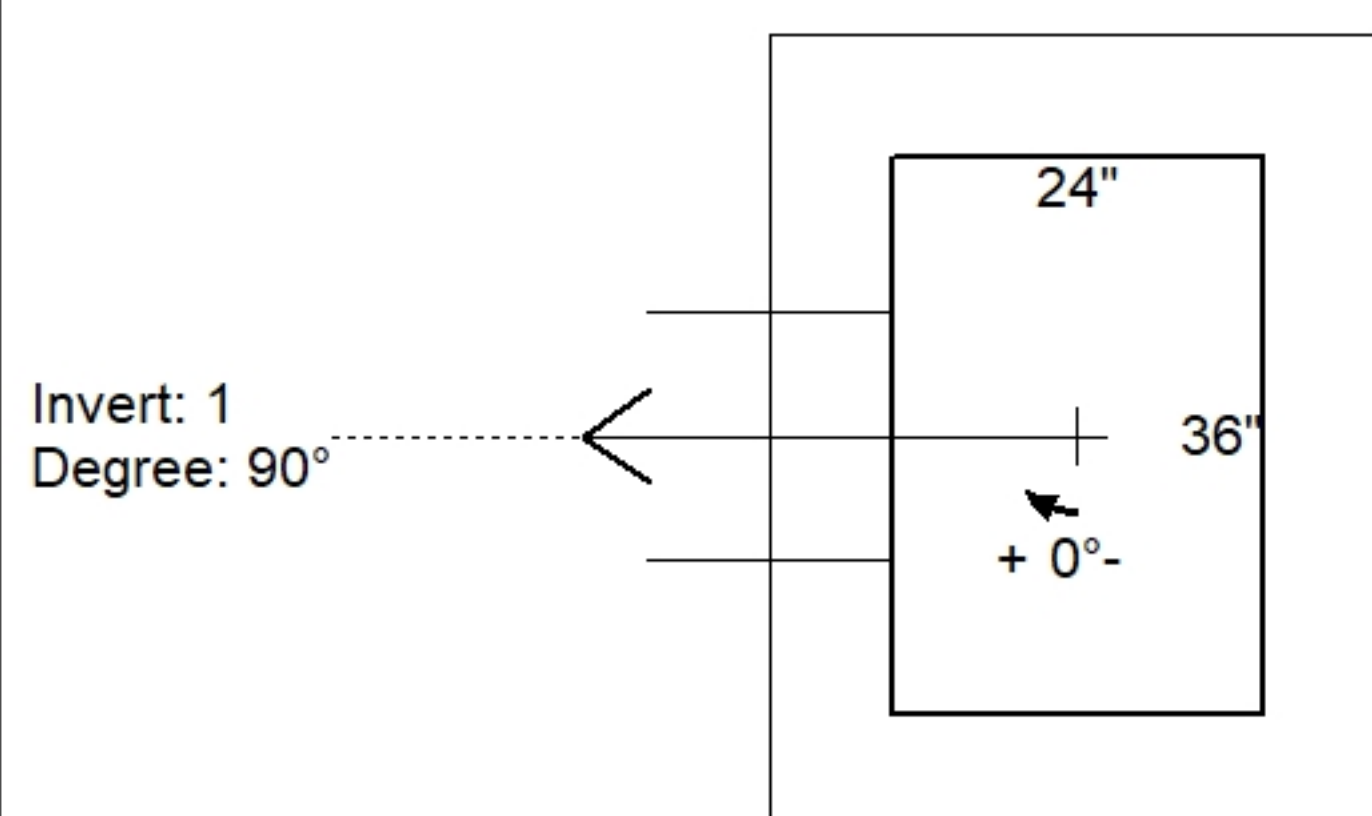

Position	Elev	Angle	Pipe	Pipe OD	Hole	Connector	Up (')	Ref
Rim	386'							
Reducer								
Invert 1	383.82'	90°	12" HDPE	14.5"	16"	Hole 16	0"	P1
Invert 2								
Invert 3								
Invert 4								
Invert 5								
Invert 6								
Invert 7								
Invert 8								

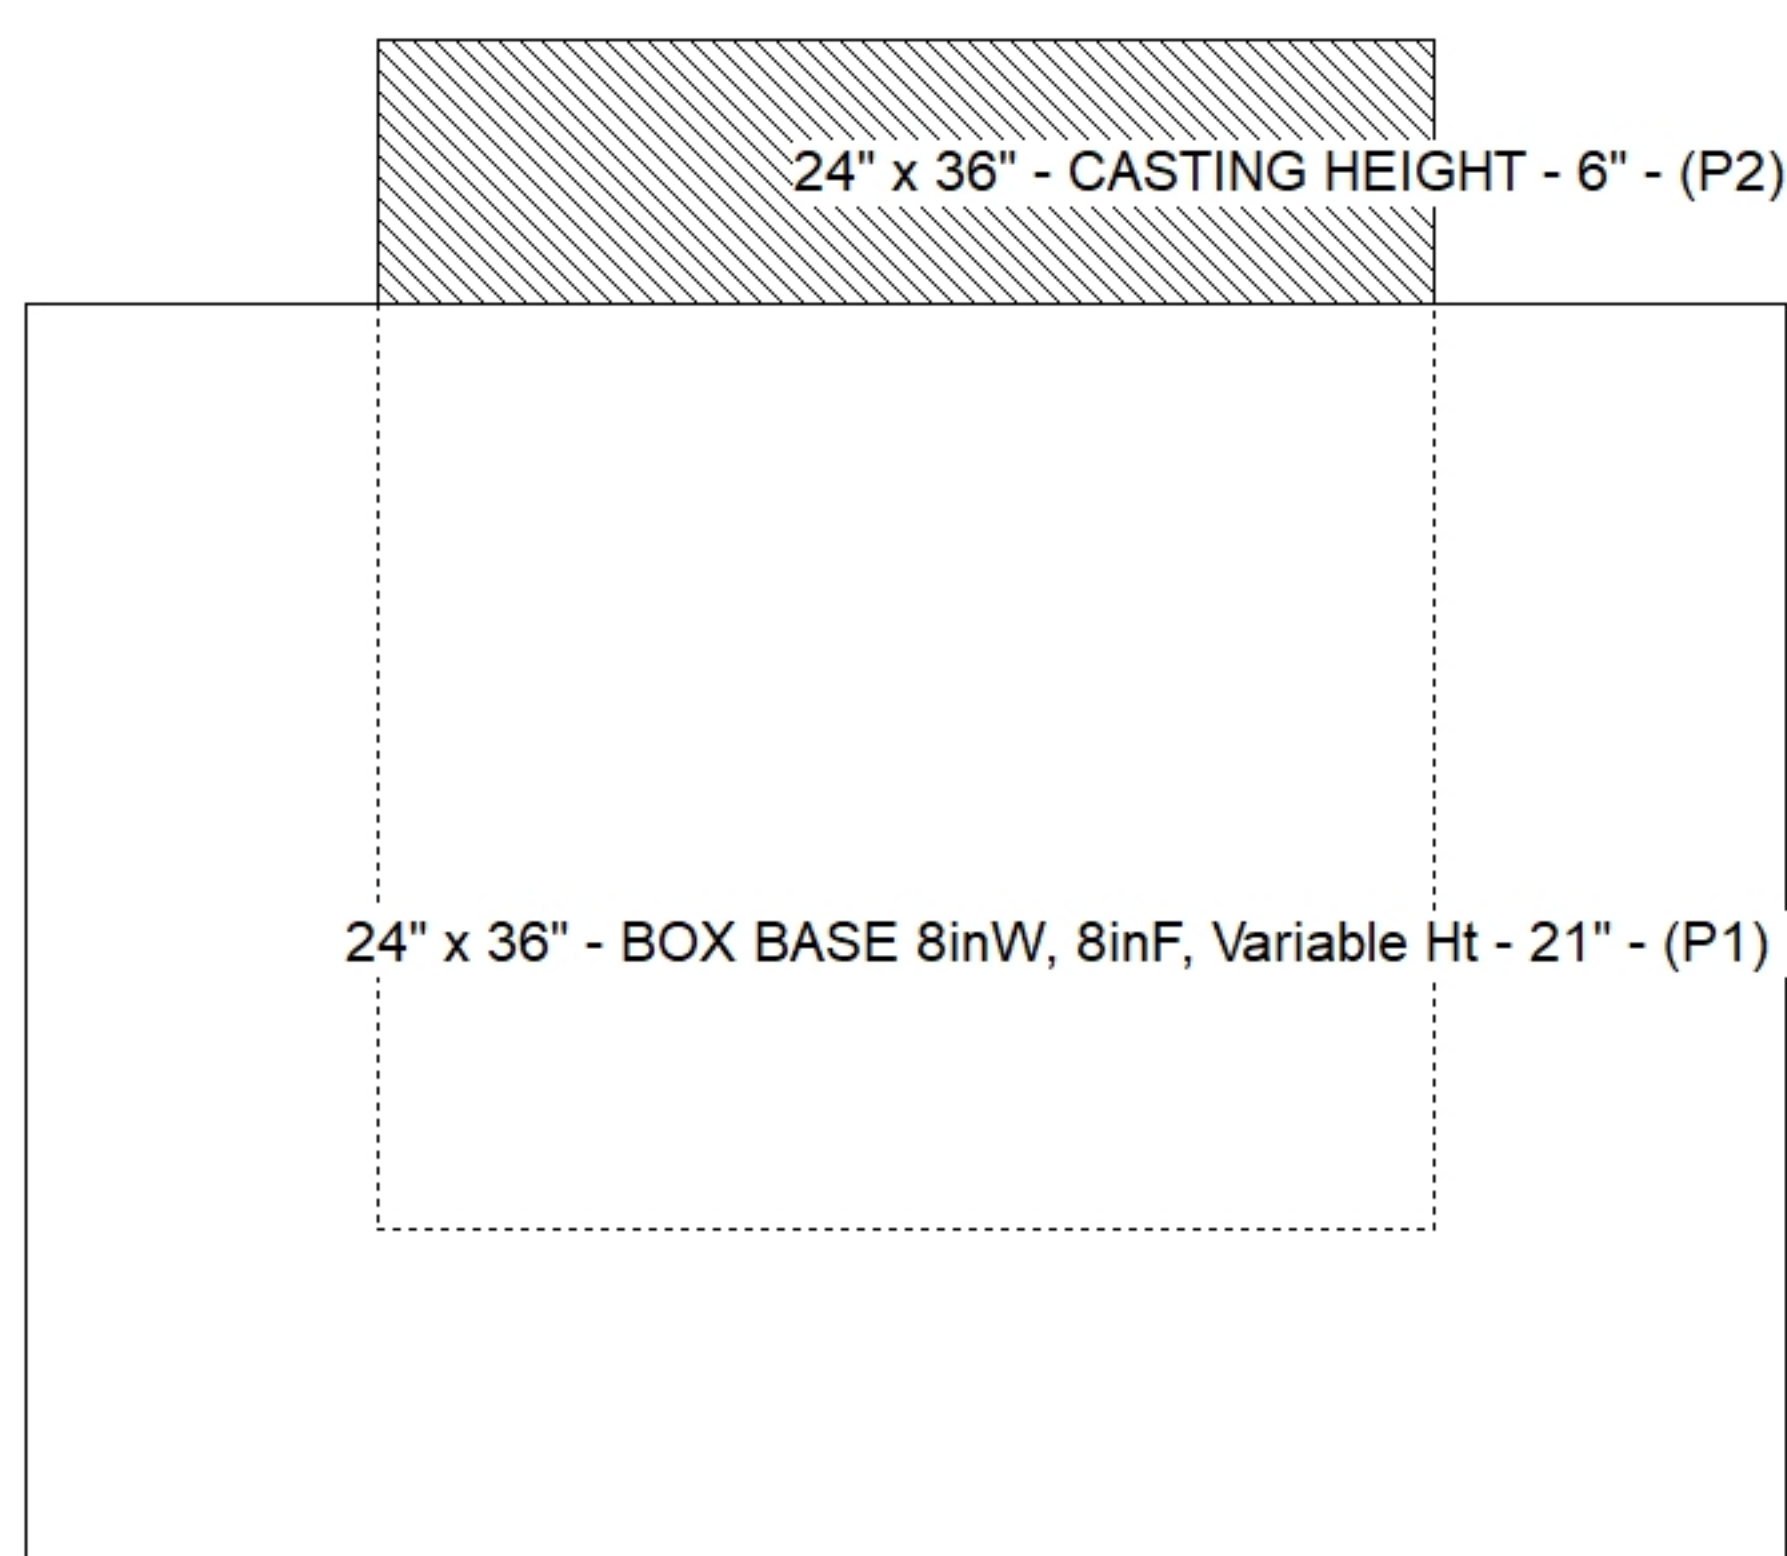

Default - Interior Dimensions

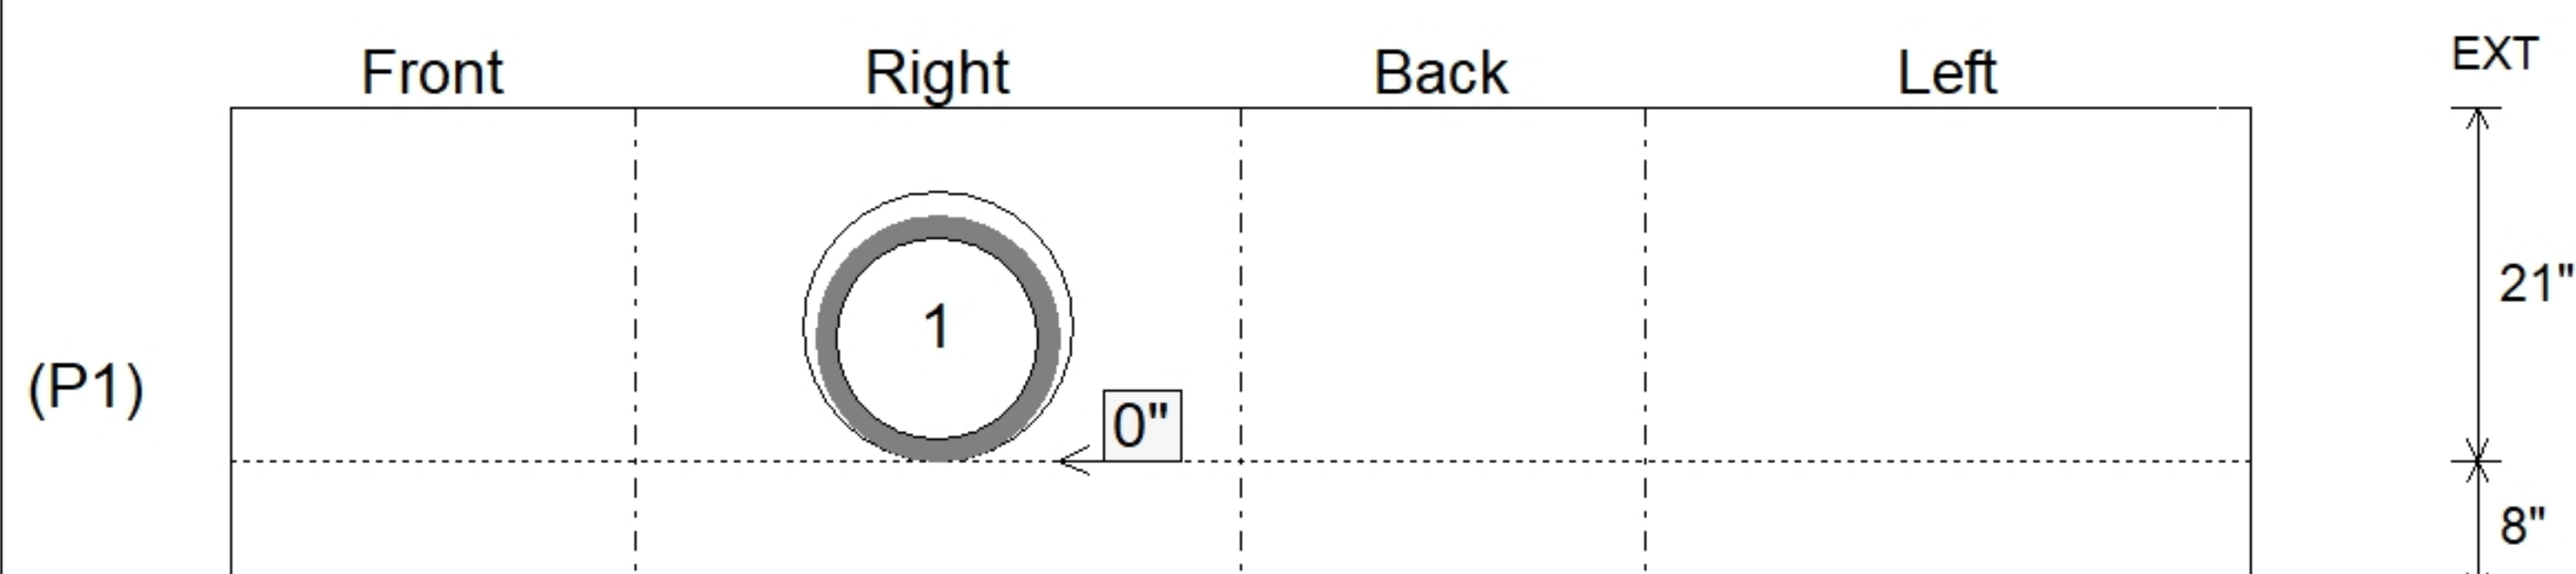

SUBMITTAL
APPROVED BY: