



Floor (Bot): 378.363'  
Overall Height: 6.917'  
Slack: 0.12"


Structure Total: 8649 lb

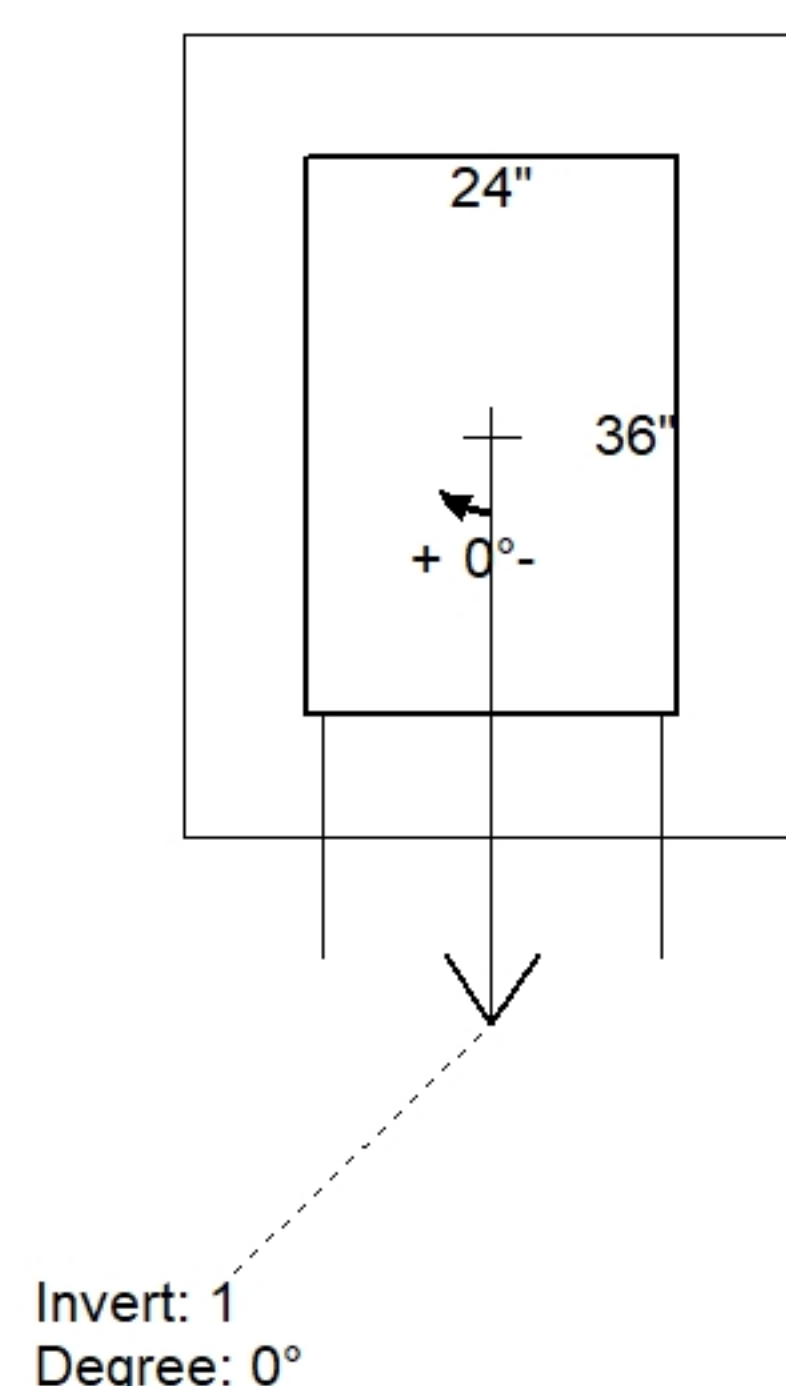

| Position | Elev    | Angle | Pipe           | Pipe OD | Hole | Connector | Up (') | Ref |
|----------|---------|-------|----------------|---------|------|-----------|--------|-----|
| Rim      | 385.29' |       |                |         |      |           |        |     |
| Reducer  |         |       |                |         |      |           |        |     |
| Invert 1 | 382.53' | 0°    | 15" RCP B WALL | 19.5"   | 22"  | Hole 22   | 4.75"  | P2  |
| Invert 2 |         |       |                |         |      |           |        |     |
| Invert 3 |         |       |                |         |      |           |        |     |
| Invert 4 |         |       |                |         |      |           |        |     |
| Invert 5 |         |       |                |         |      |           |        |     |
| Invert 6 |         |       |                |         |      |           |        |     |
| Invert 7 |         |       |                |         |      |           |        |     |
| Invert 8 |         |       |                |         |      |           |        |     |

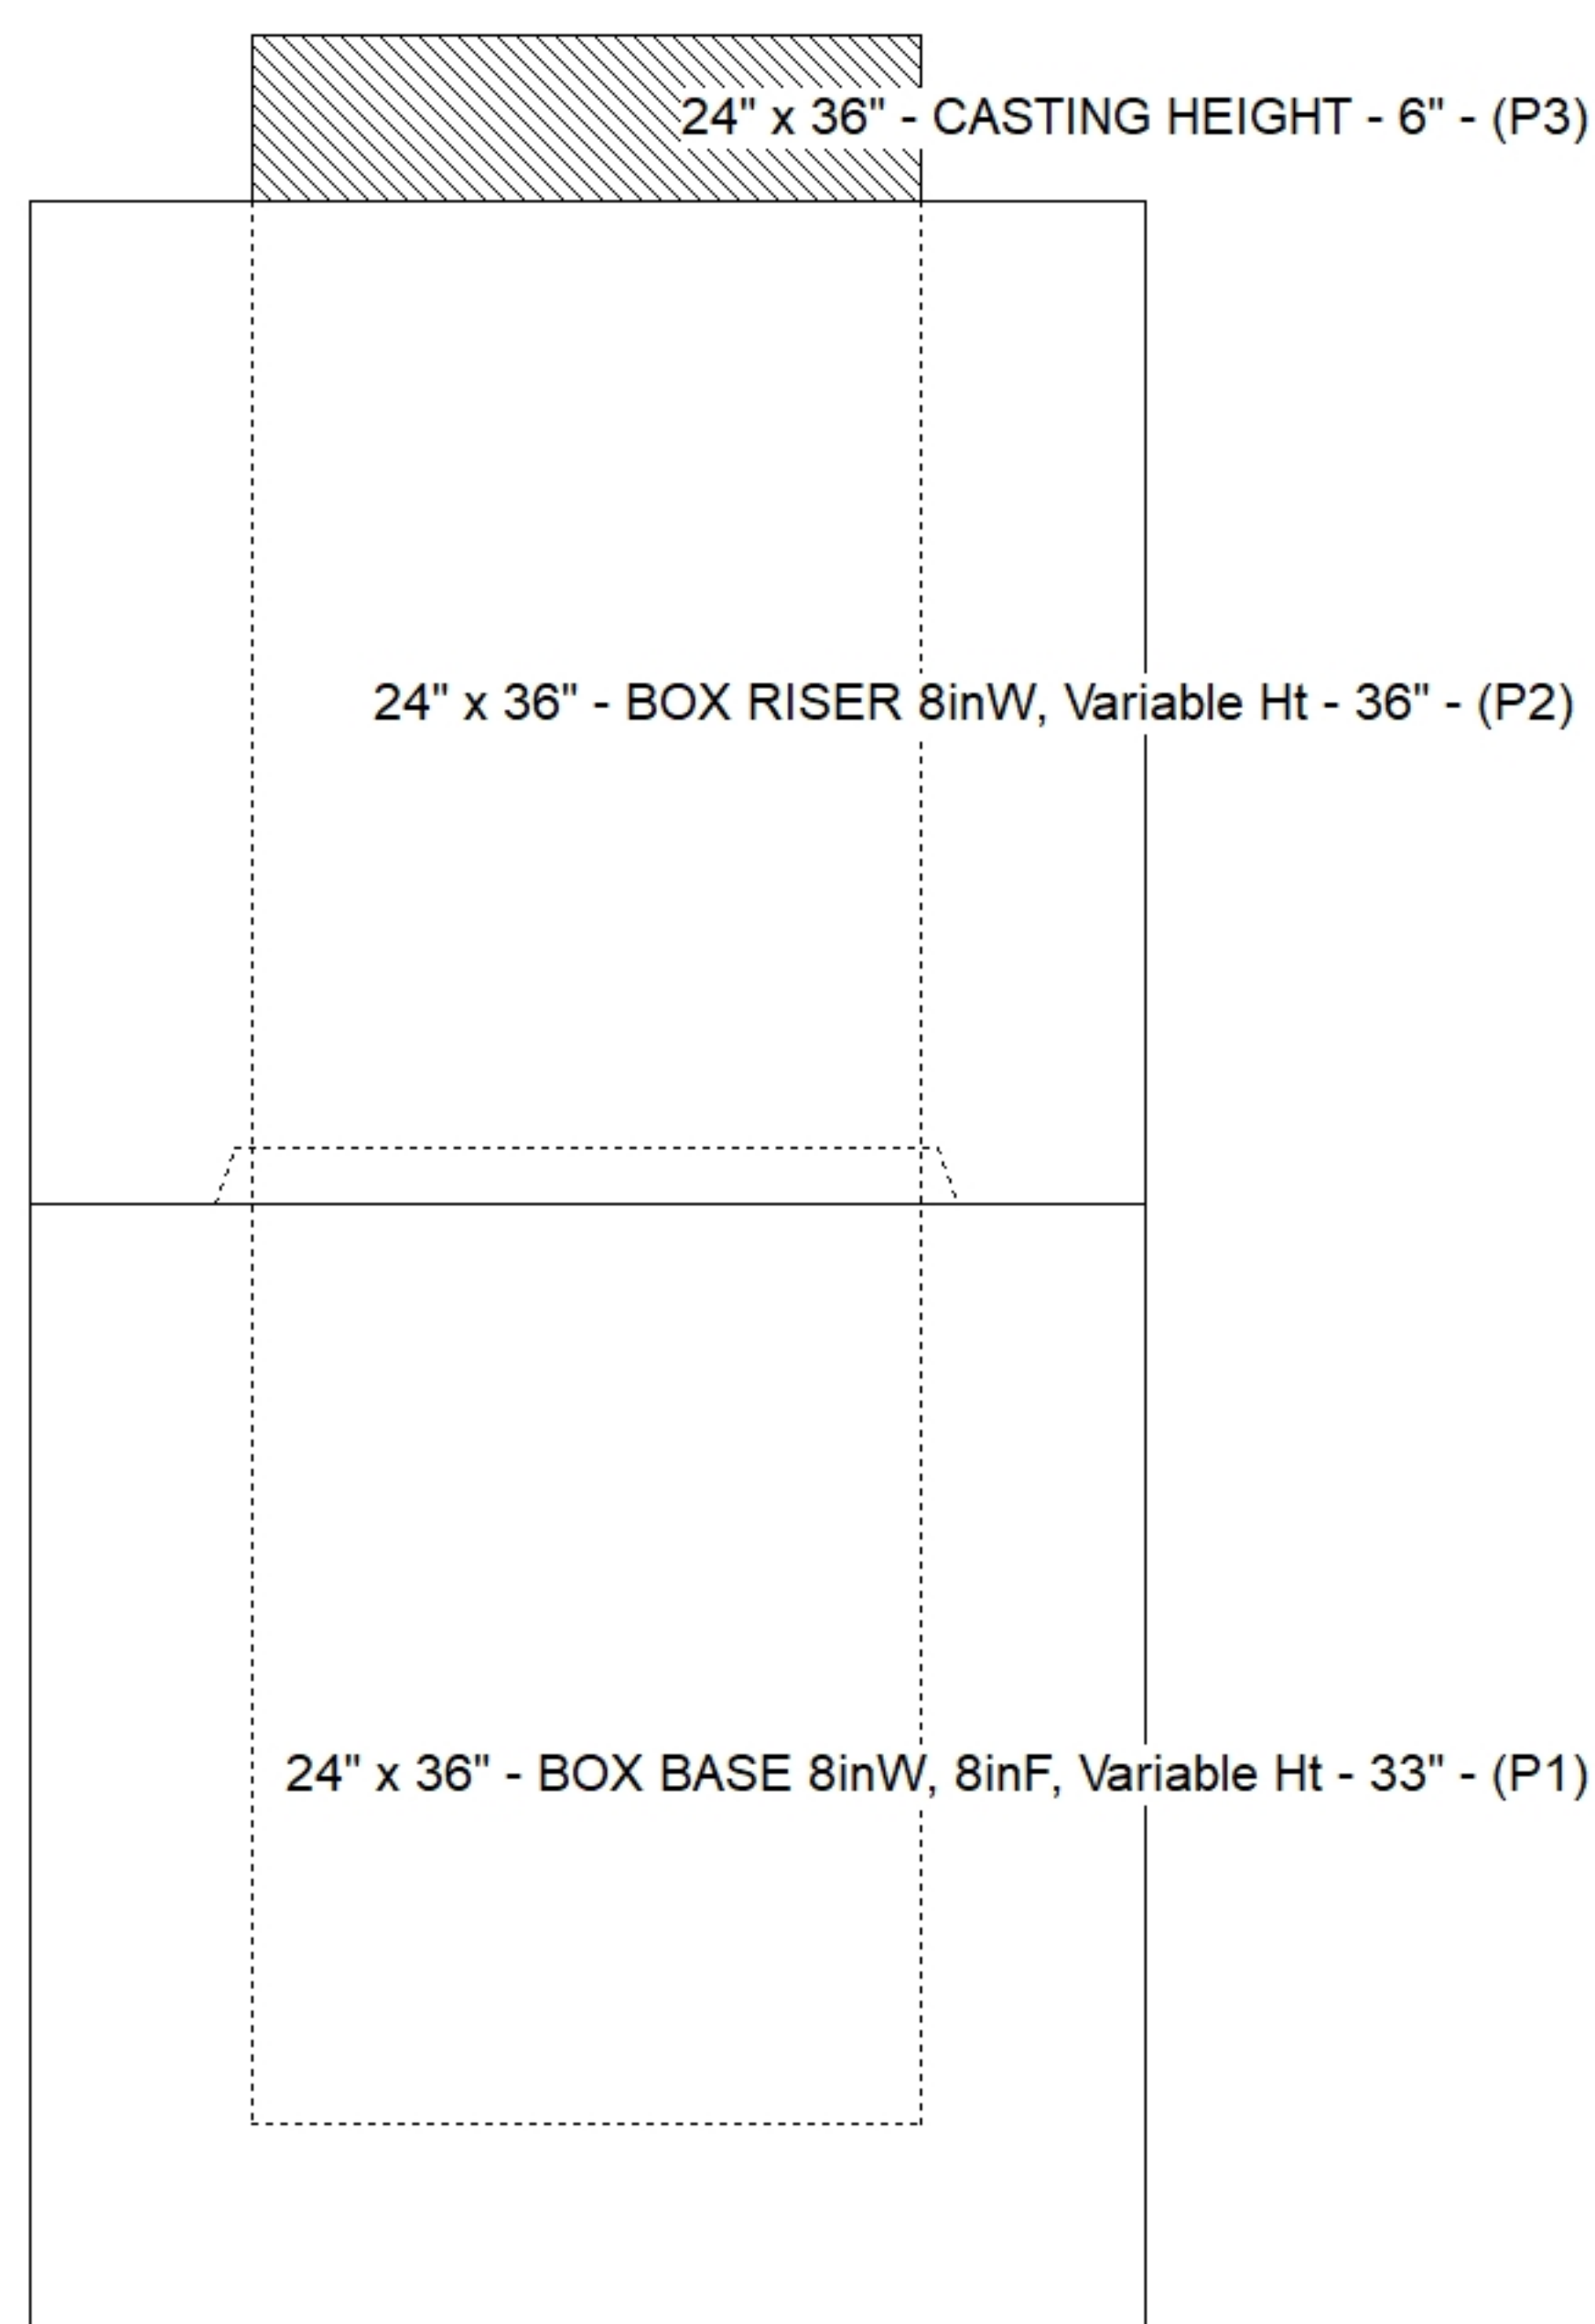

### Default - Interior Dimensions

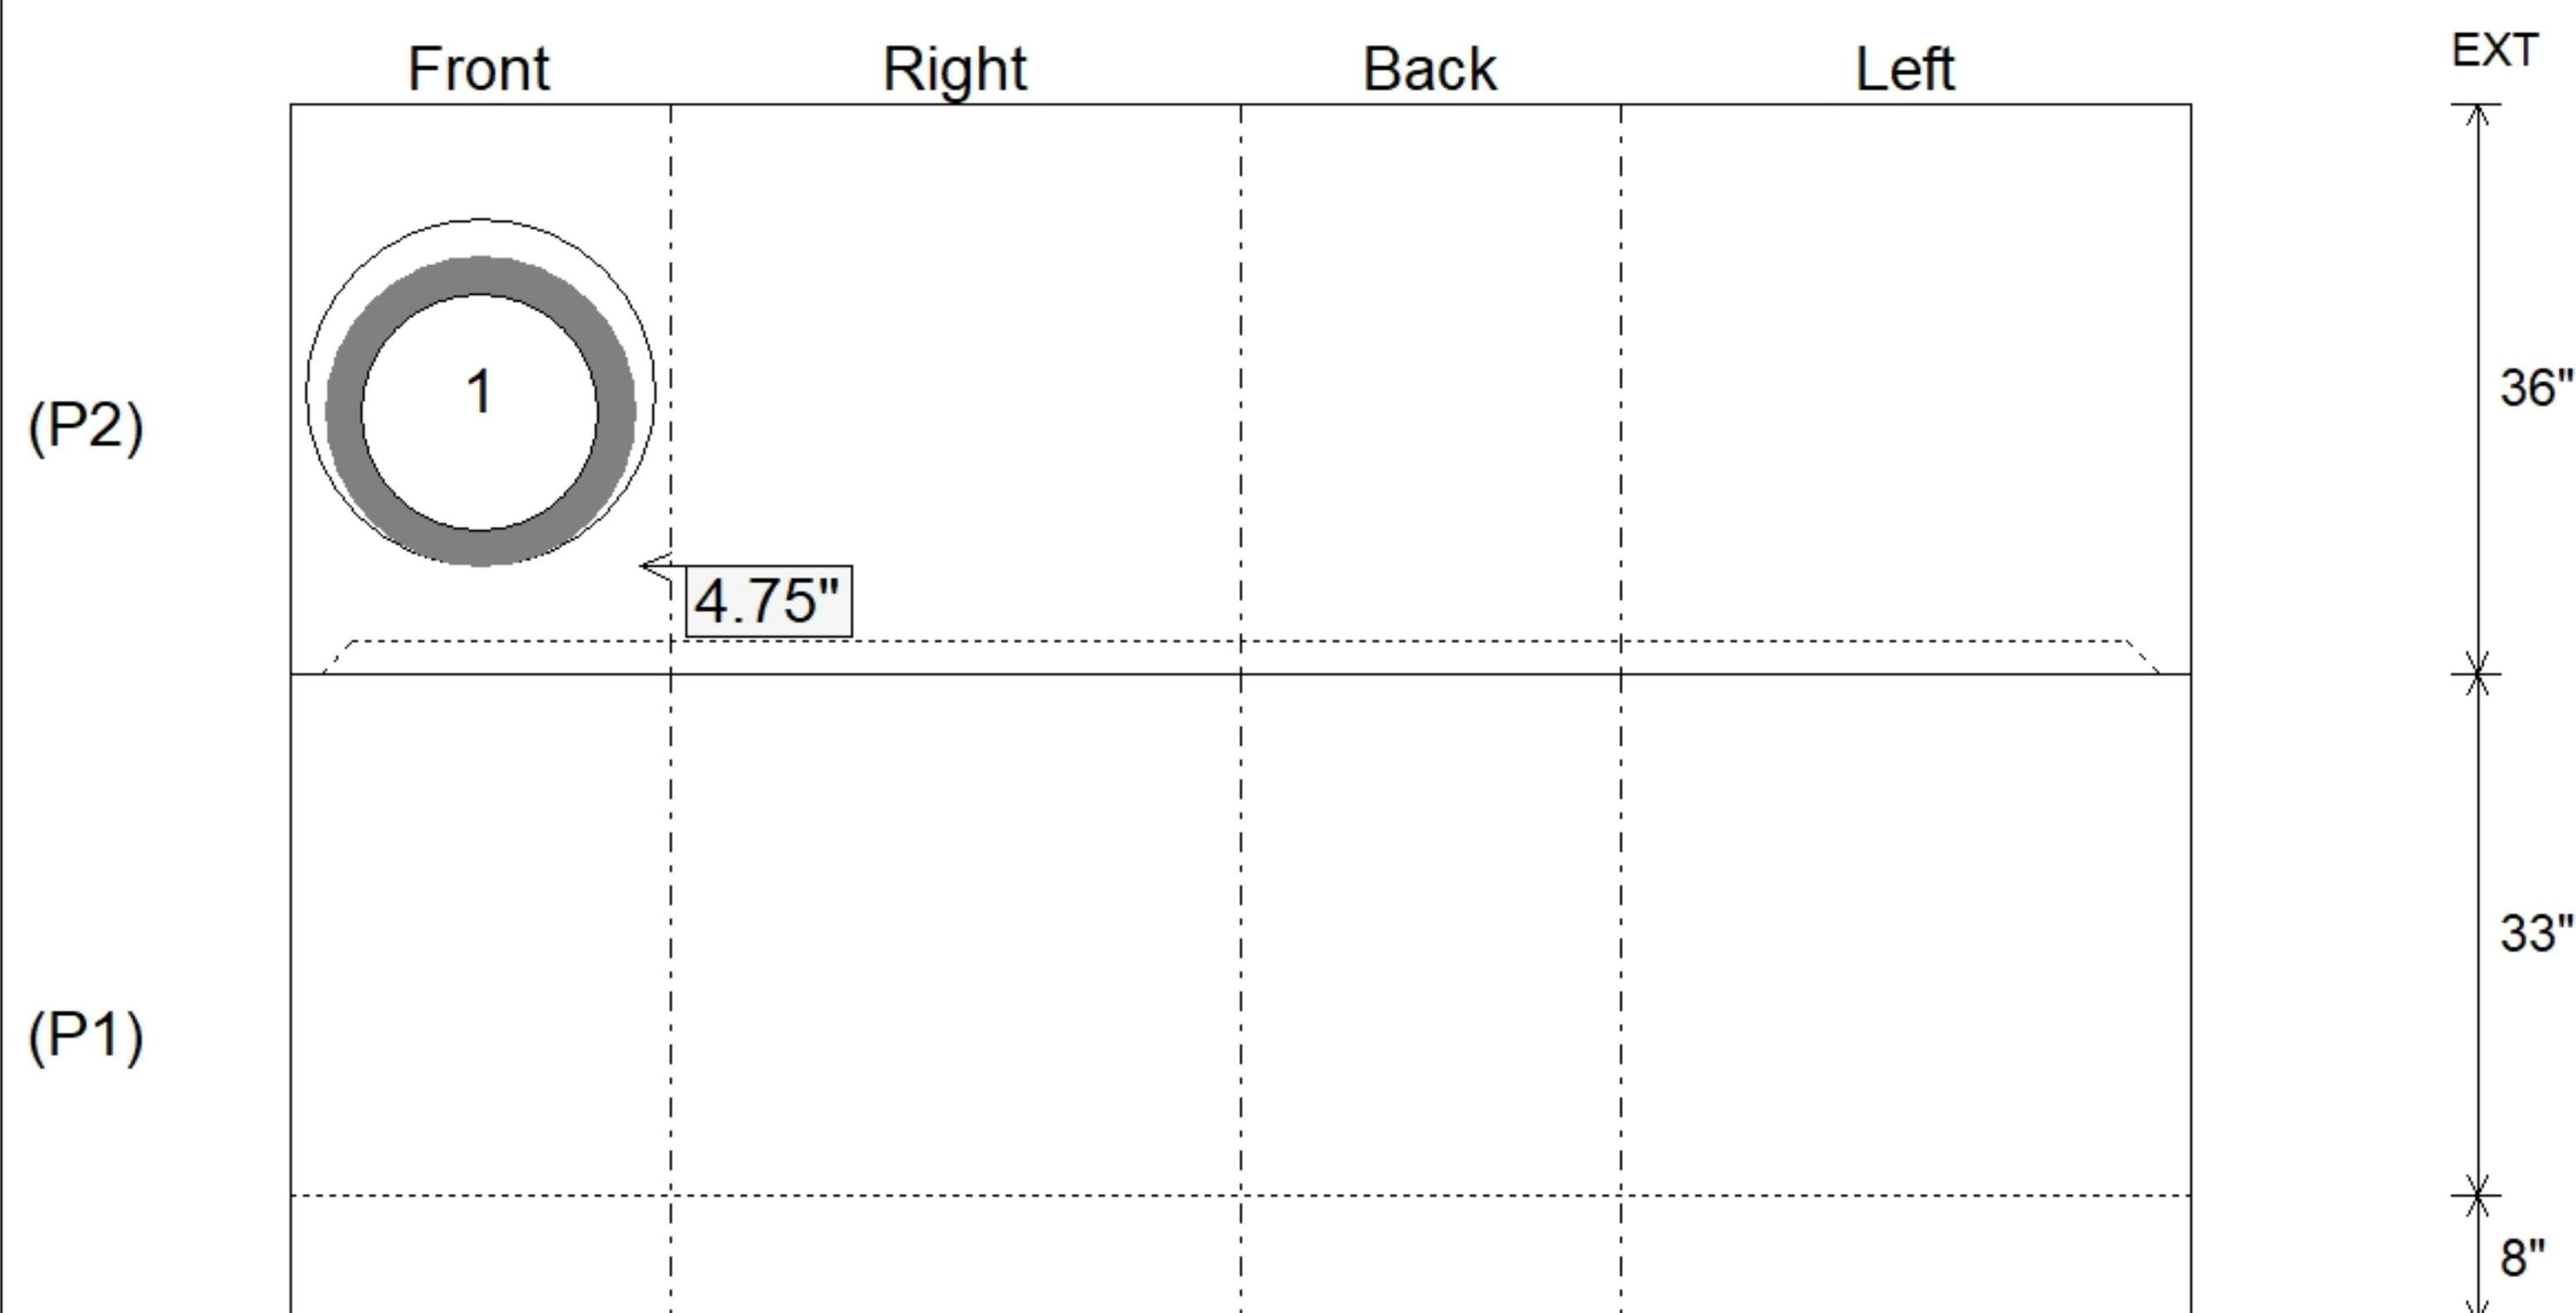

SUBMITTAL  
APPROVED BY: