




Floor (Bot): 378.13'
Overall Height: 7.5'
Slack: 0.12"

Structure Total: 7543 lb



Position	Elev	Angle	Pipe	Pipe OD	Hole	Connector	Up (')	Ref
Rim	385.64'							
Reducer								
Invert 1	382.13'	0°	15" RCP B WALL	19.5"	22"	Hole 22	39.75"	P1
Invert 2								
Invert 3								
Invert 4								
Invert 5								
Invert 6								
Invert 7								
Invert 8								

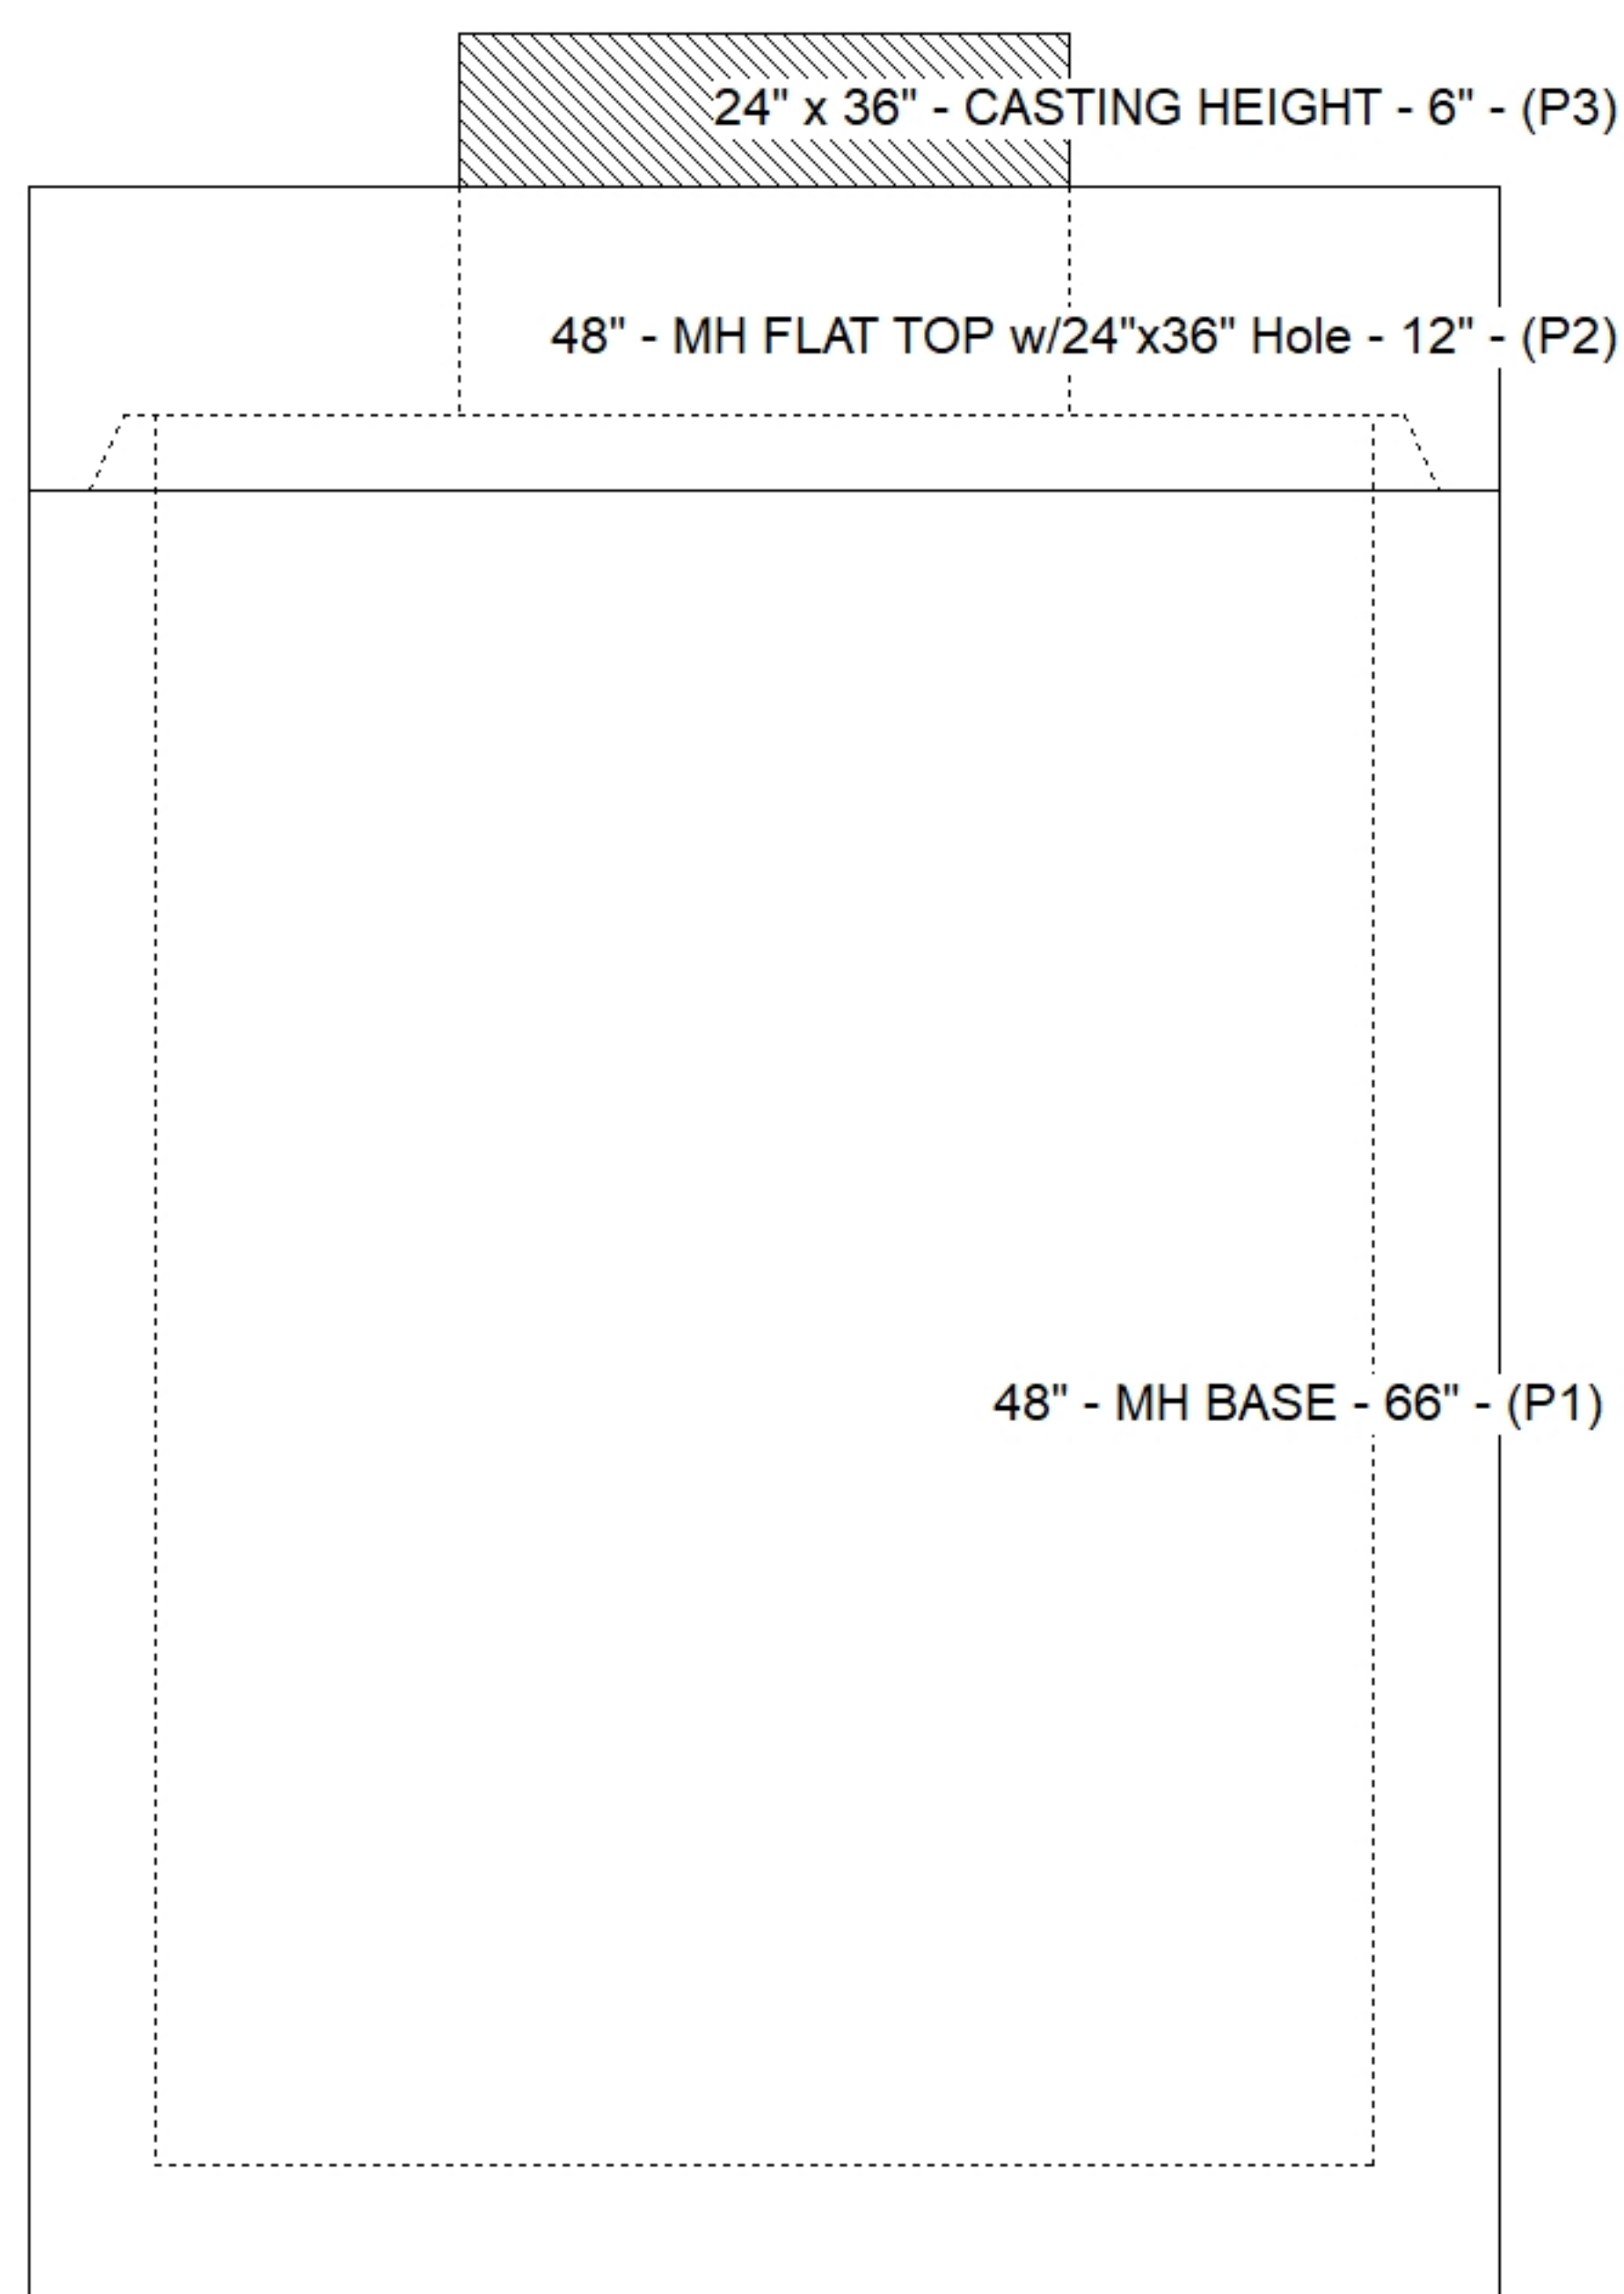

Plan view of the rectangular building footprint. The footprint is divided into four equal sections by vertical dashed lines, labeled 0°, 90°, 180°, 270°, and 360° along the top edge. The total width is 66" and the total depth is 6". A circular feature labeled (P1) is located on the left side, with a radius dimension of 39.75" indicated. A semi-circular feature is located on the right side. The label EXT is at the top right corner.

SUBMITTAL
APPROVED BY: