

Contractor: Hubert Excavating & Contracting

TECH: J. Horsley

Plant: 100



Size: 60"



Rim to Invert: 12.015'

Floor Height: 8"

Slack: 0.395"


7. HOE MC-375 FRAME & COVER "SANITARY" SUPPLIED BY OTHERS

Structure Total: 21536 lb

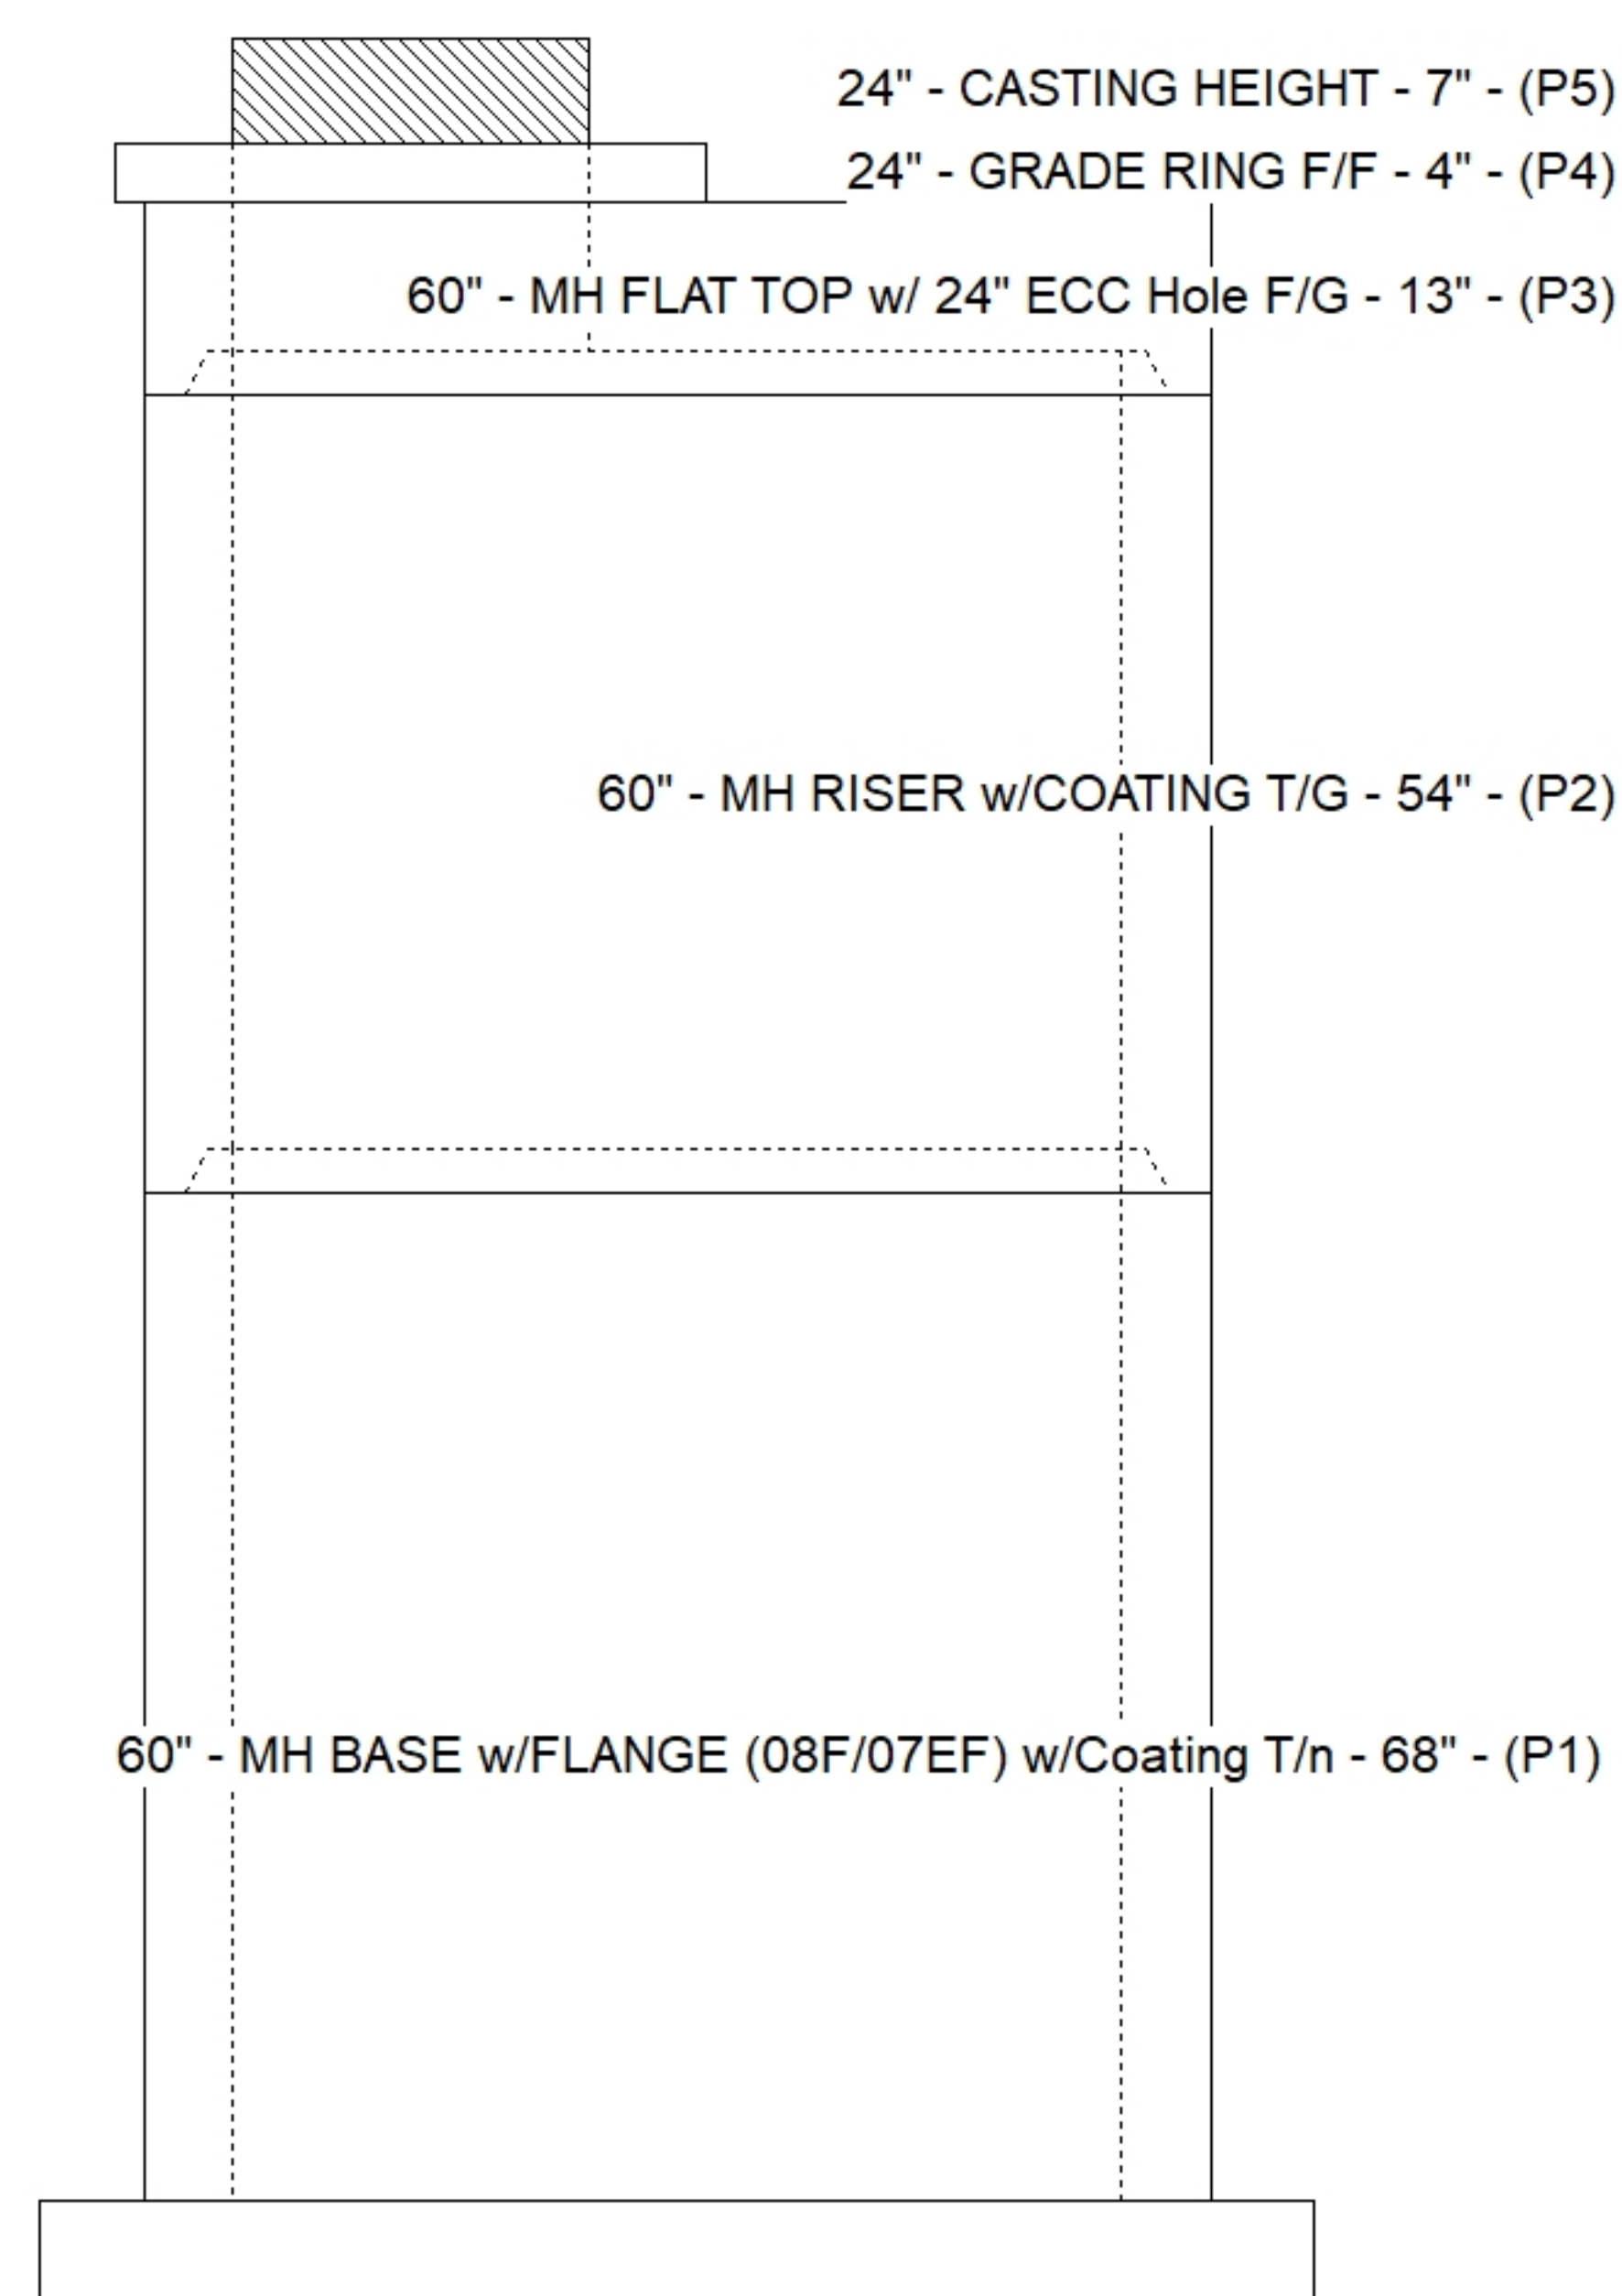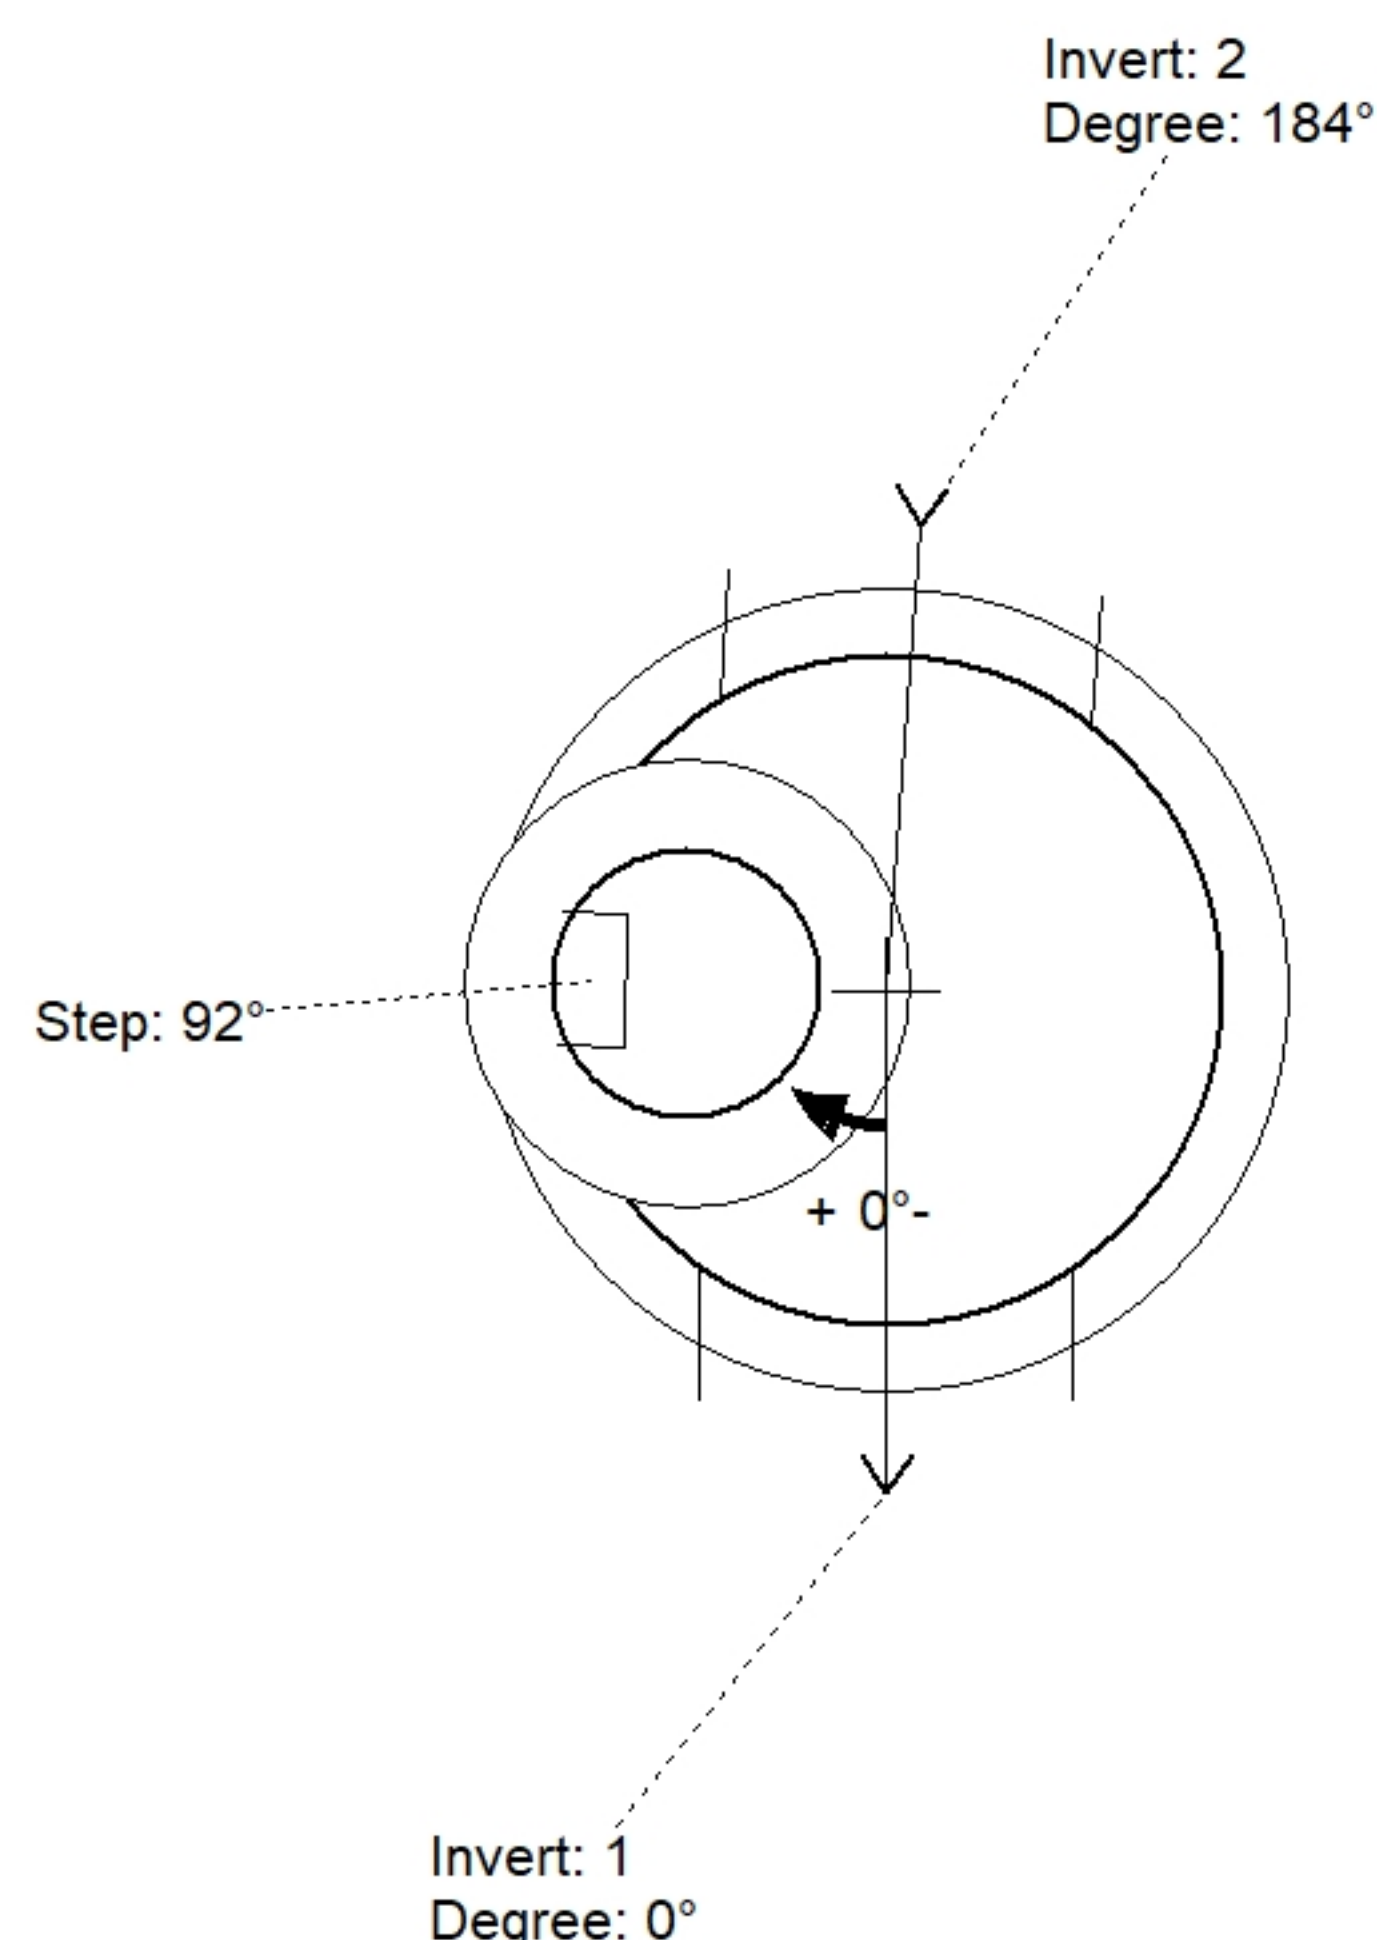

Position	Elev	Angle	Pipe	Pipe OD	Hole	Connector	Up (⌋)	Ref
Rim	901.66'							
Reducer								
Invert 1	889.645'	0°	30" PVC F679 (PS115)	32"	33.5"	A-Lok 1040	0"	P1
Invert 2	889.695'	184°	30" PVC F679 (PS115)	32"	33.5"	A-Lok 1040	0.6"	P1
Invert 3								
Invert 4								
Invert 5								
Invert 6								
Invert 7								
Invert 8								

Default - Interior Dimensions

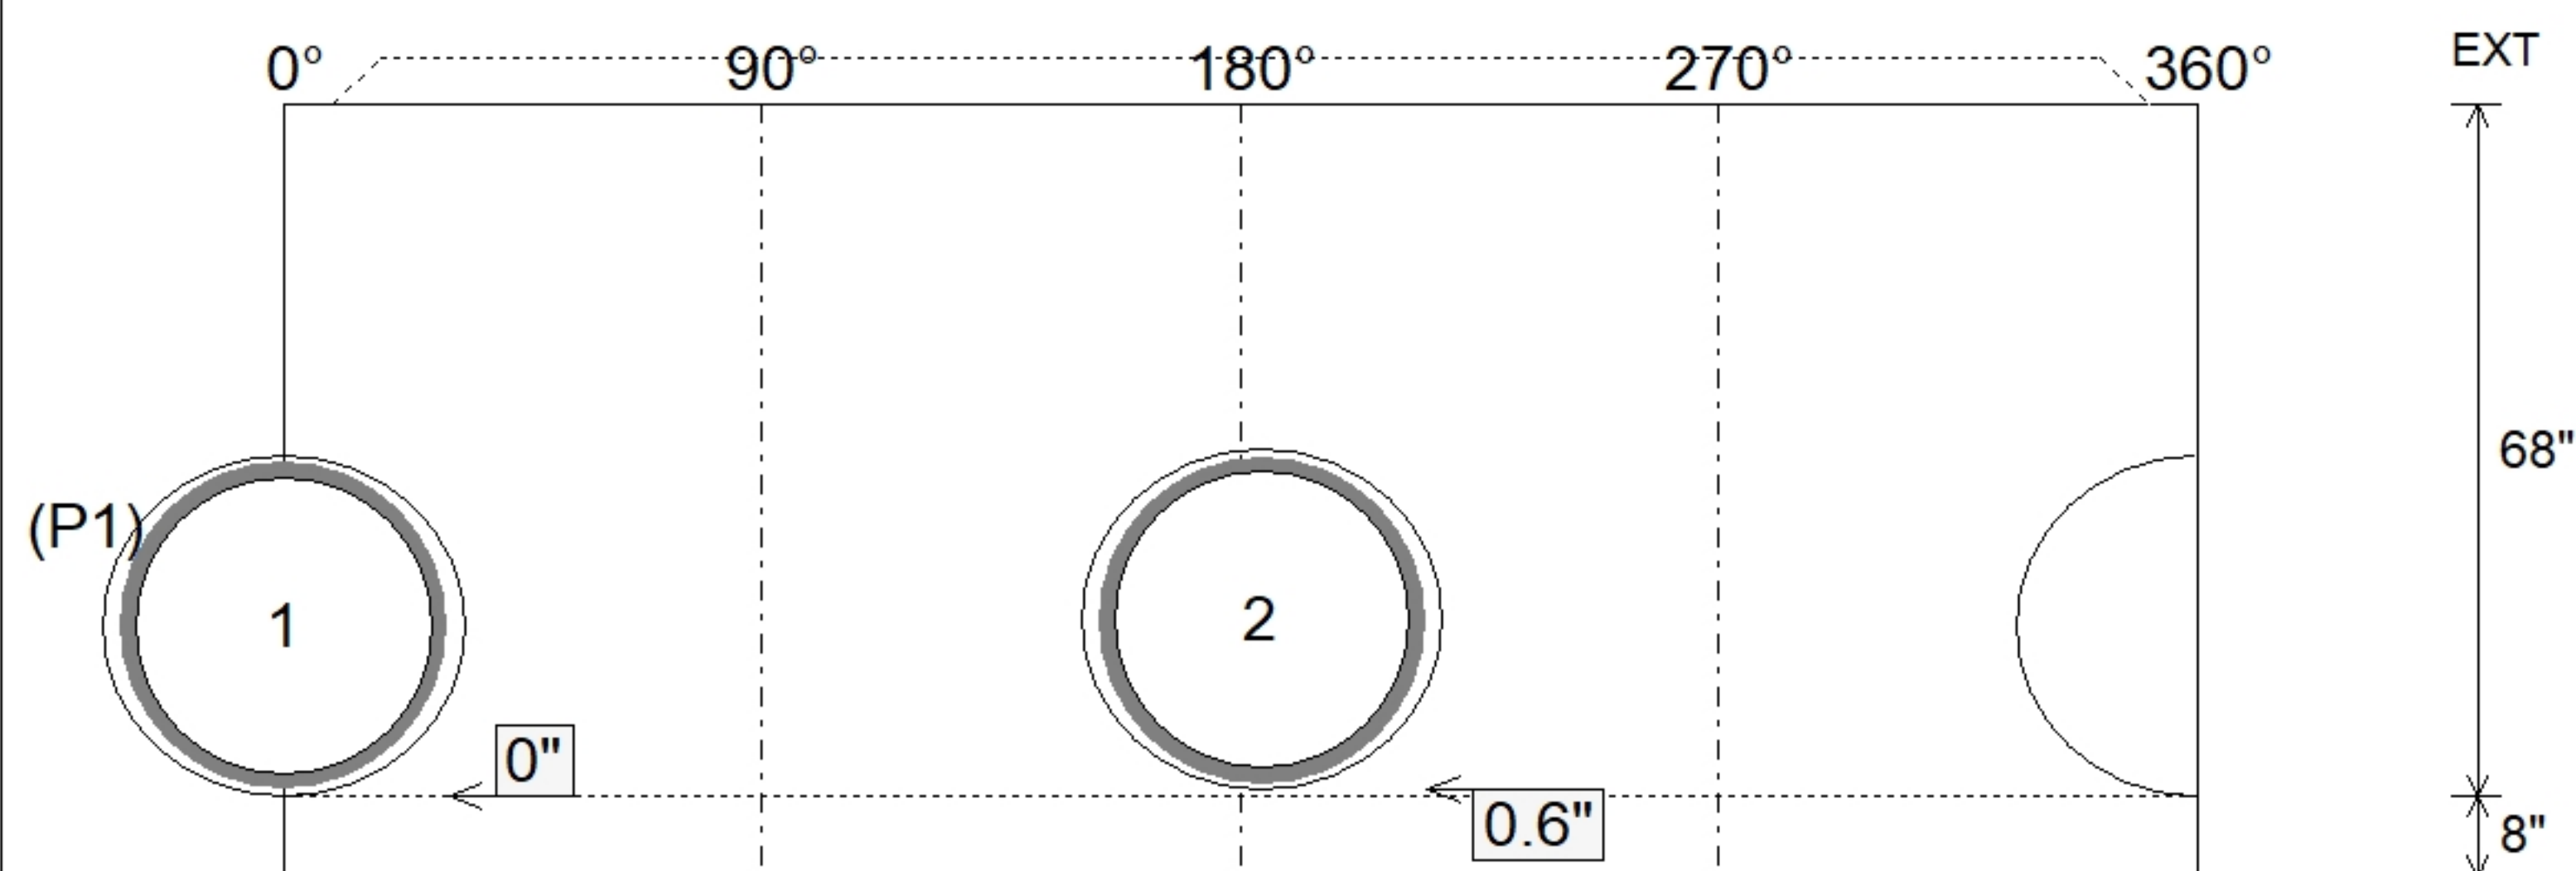

Submittal Drawing
8/27/2026 3:31:56 PM

SUBMITTAL
APPROVED BY: