

Contractor: Hubert Excavating & Contracting


TECH: J. Horsley

Plant: 100




Slack: 0.22"


Structure Total: 11850 lb

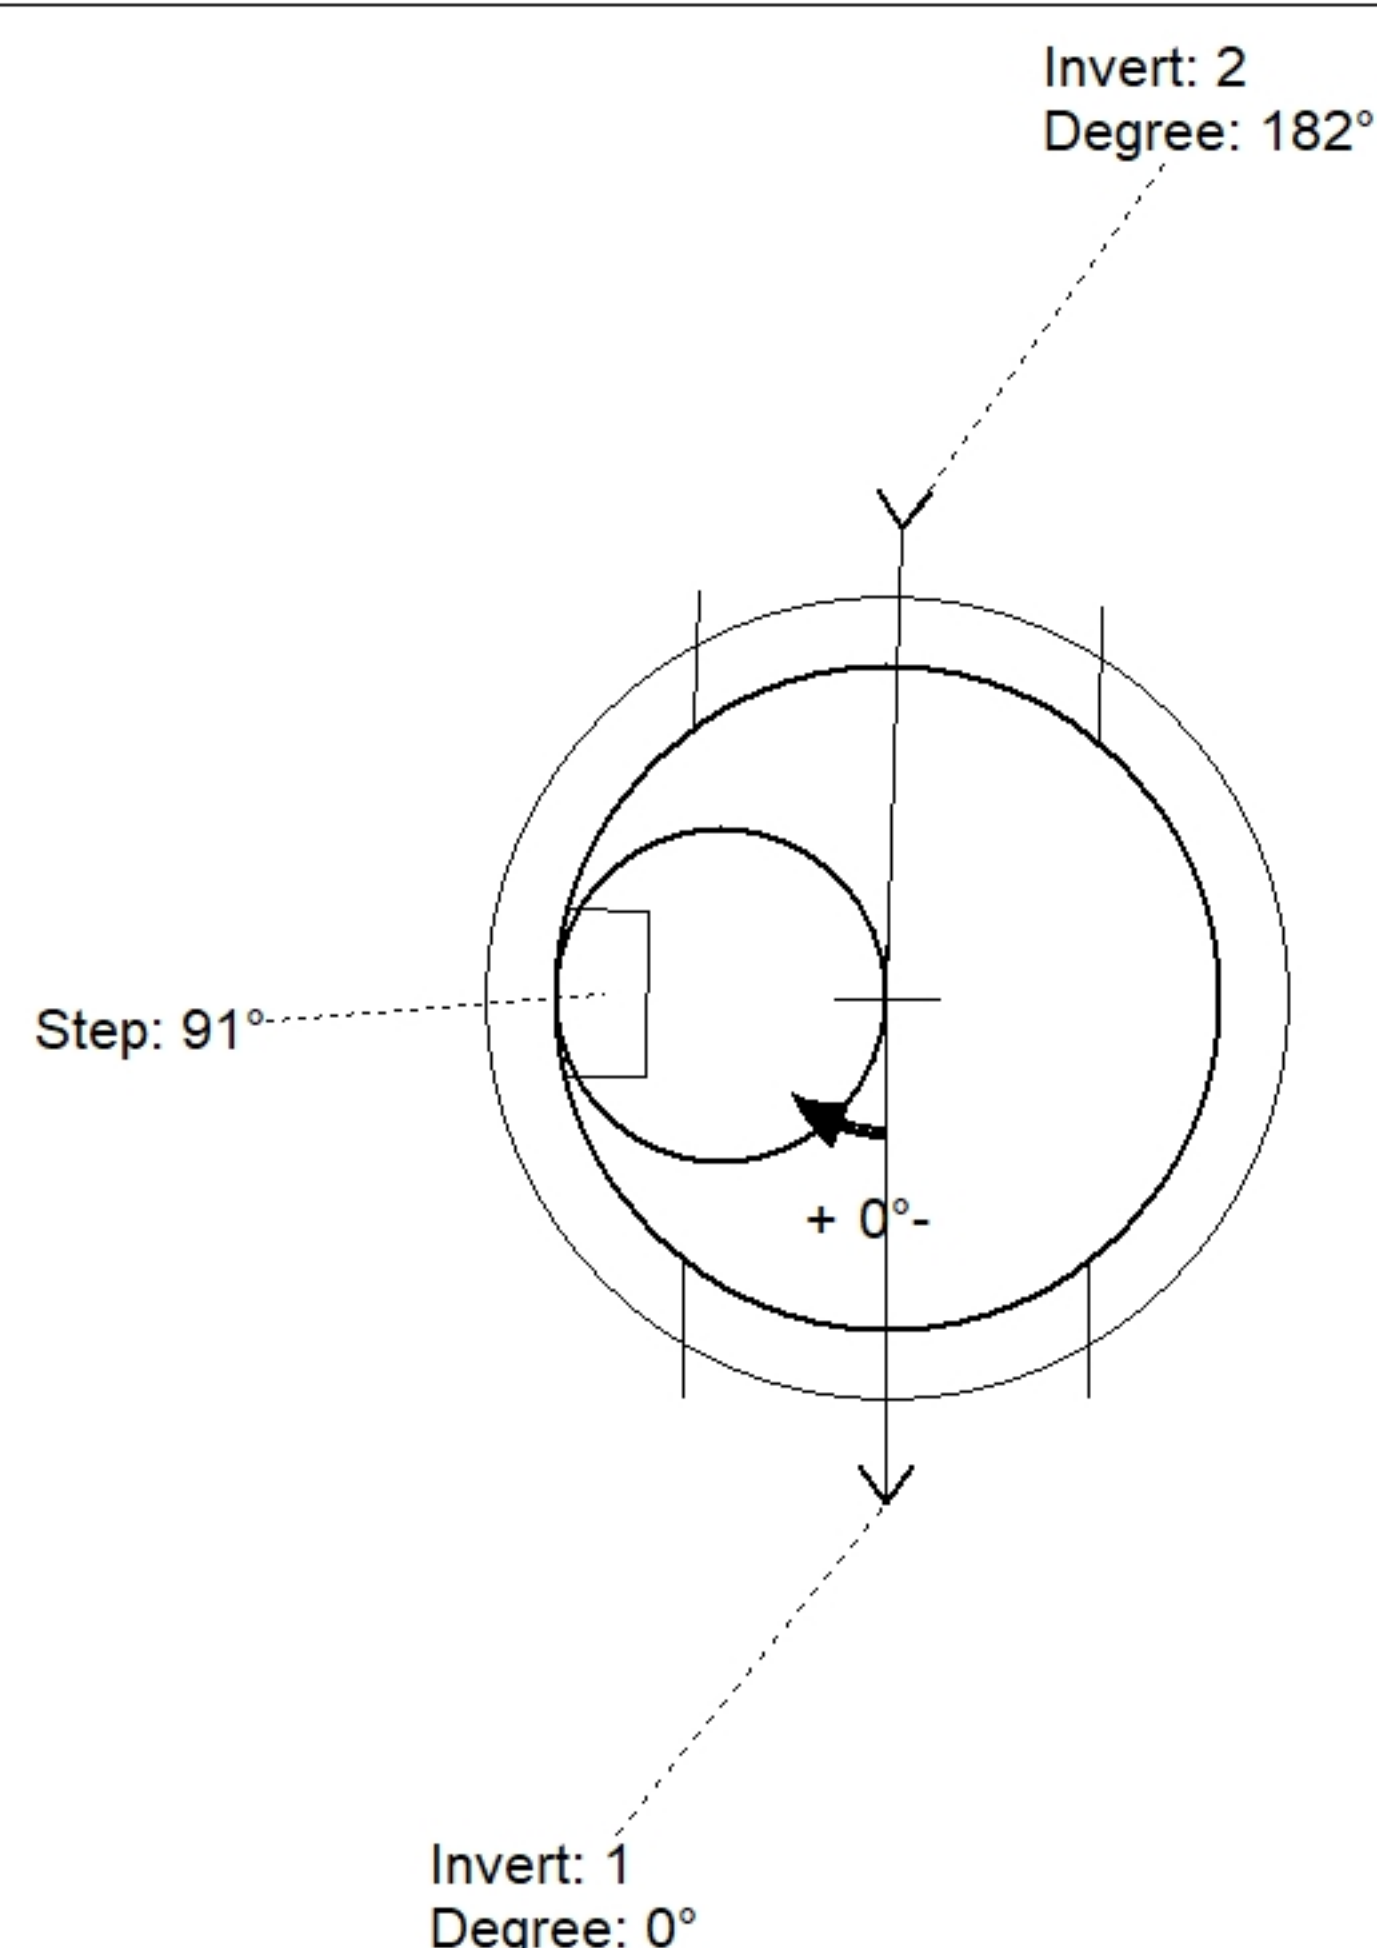

Position	Elev	Angle	Pipe	Pipe OD	Hole	Connector	Up (')_	Ref
Rim	909.1'							
Reducer								
Invert 1	898.665'	0°	27" PVC F679 (PS46)	27.953"	29.25"	A-Lok 0890	0.551"	P1
Invert 2	898.705'	182°	27" PVC F679 (PS46)	27.953"	29.25"	A-Lok 0890	1.03"	P1
Invert 3								
Invert 4								
Invert 5								
Invert 6								
Invert 7								
Invert 8								

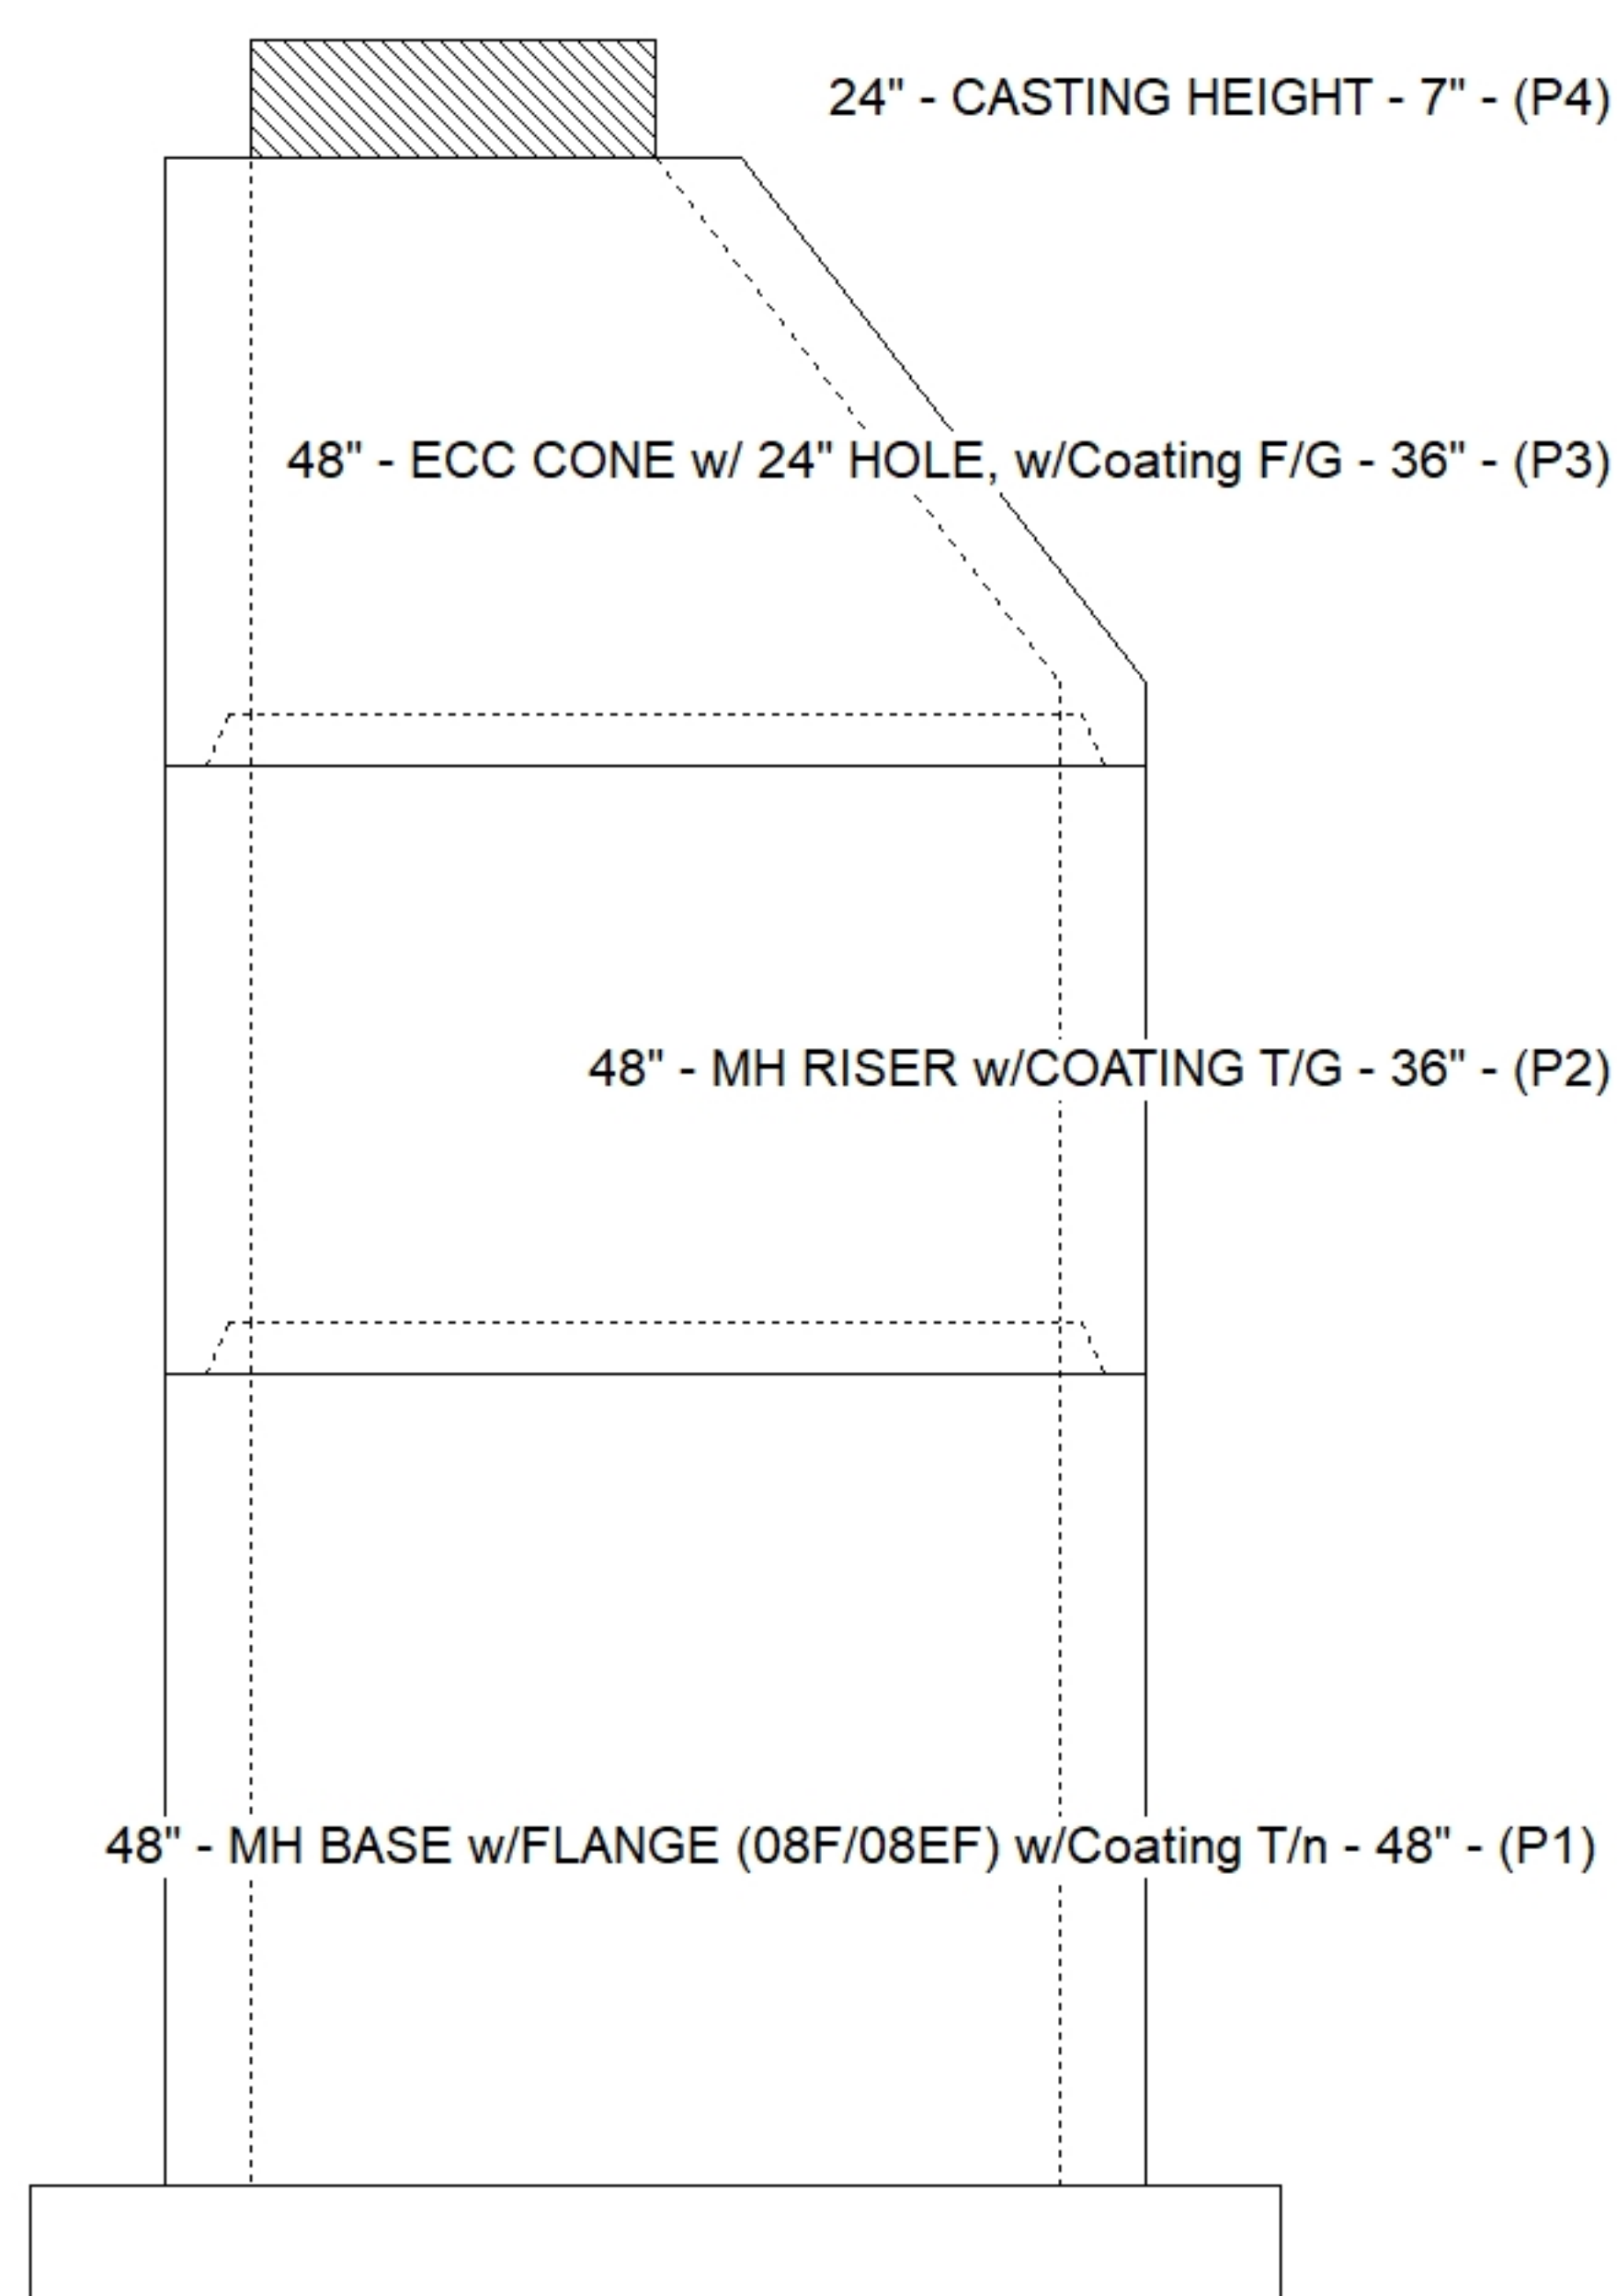

Default - Interior Dimensions

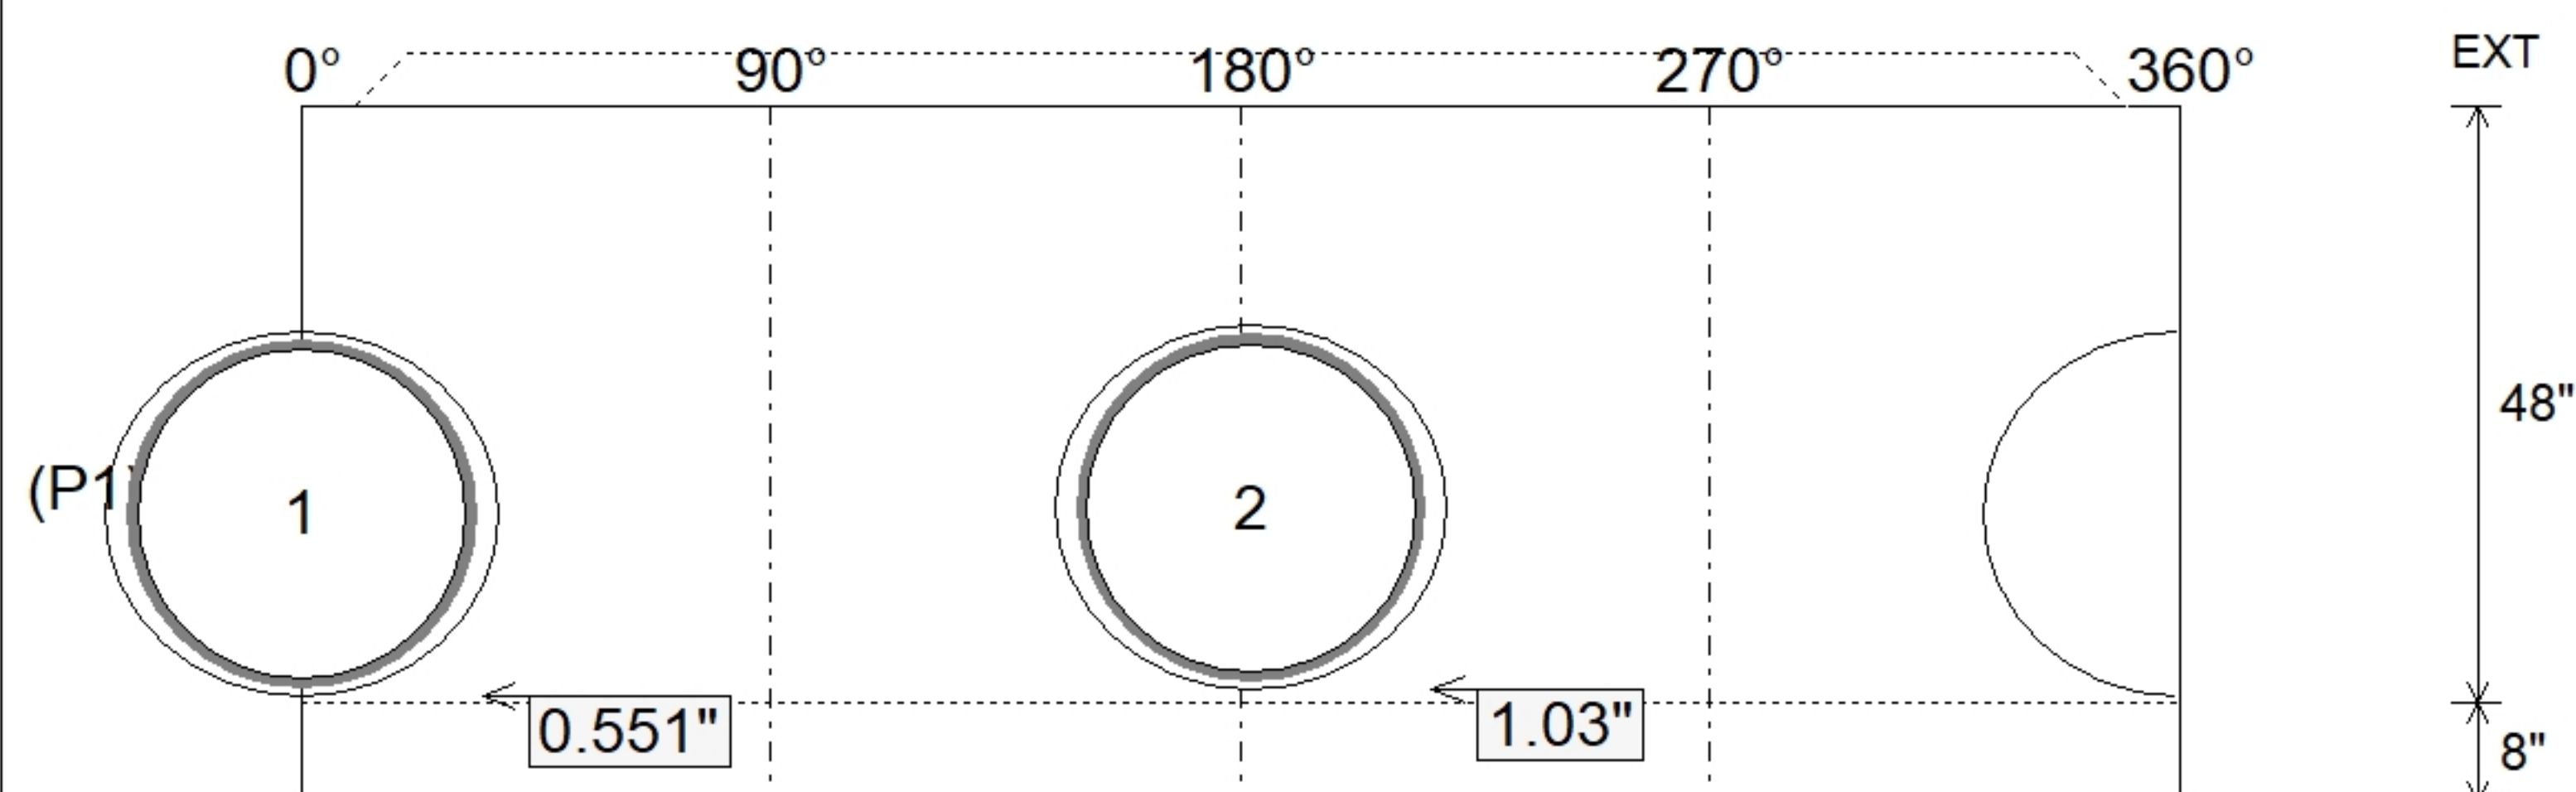

SUBMITTAL
APPROVED BY: