



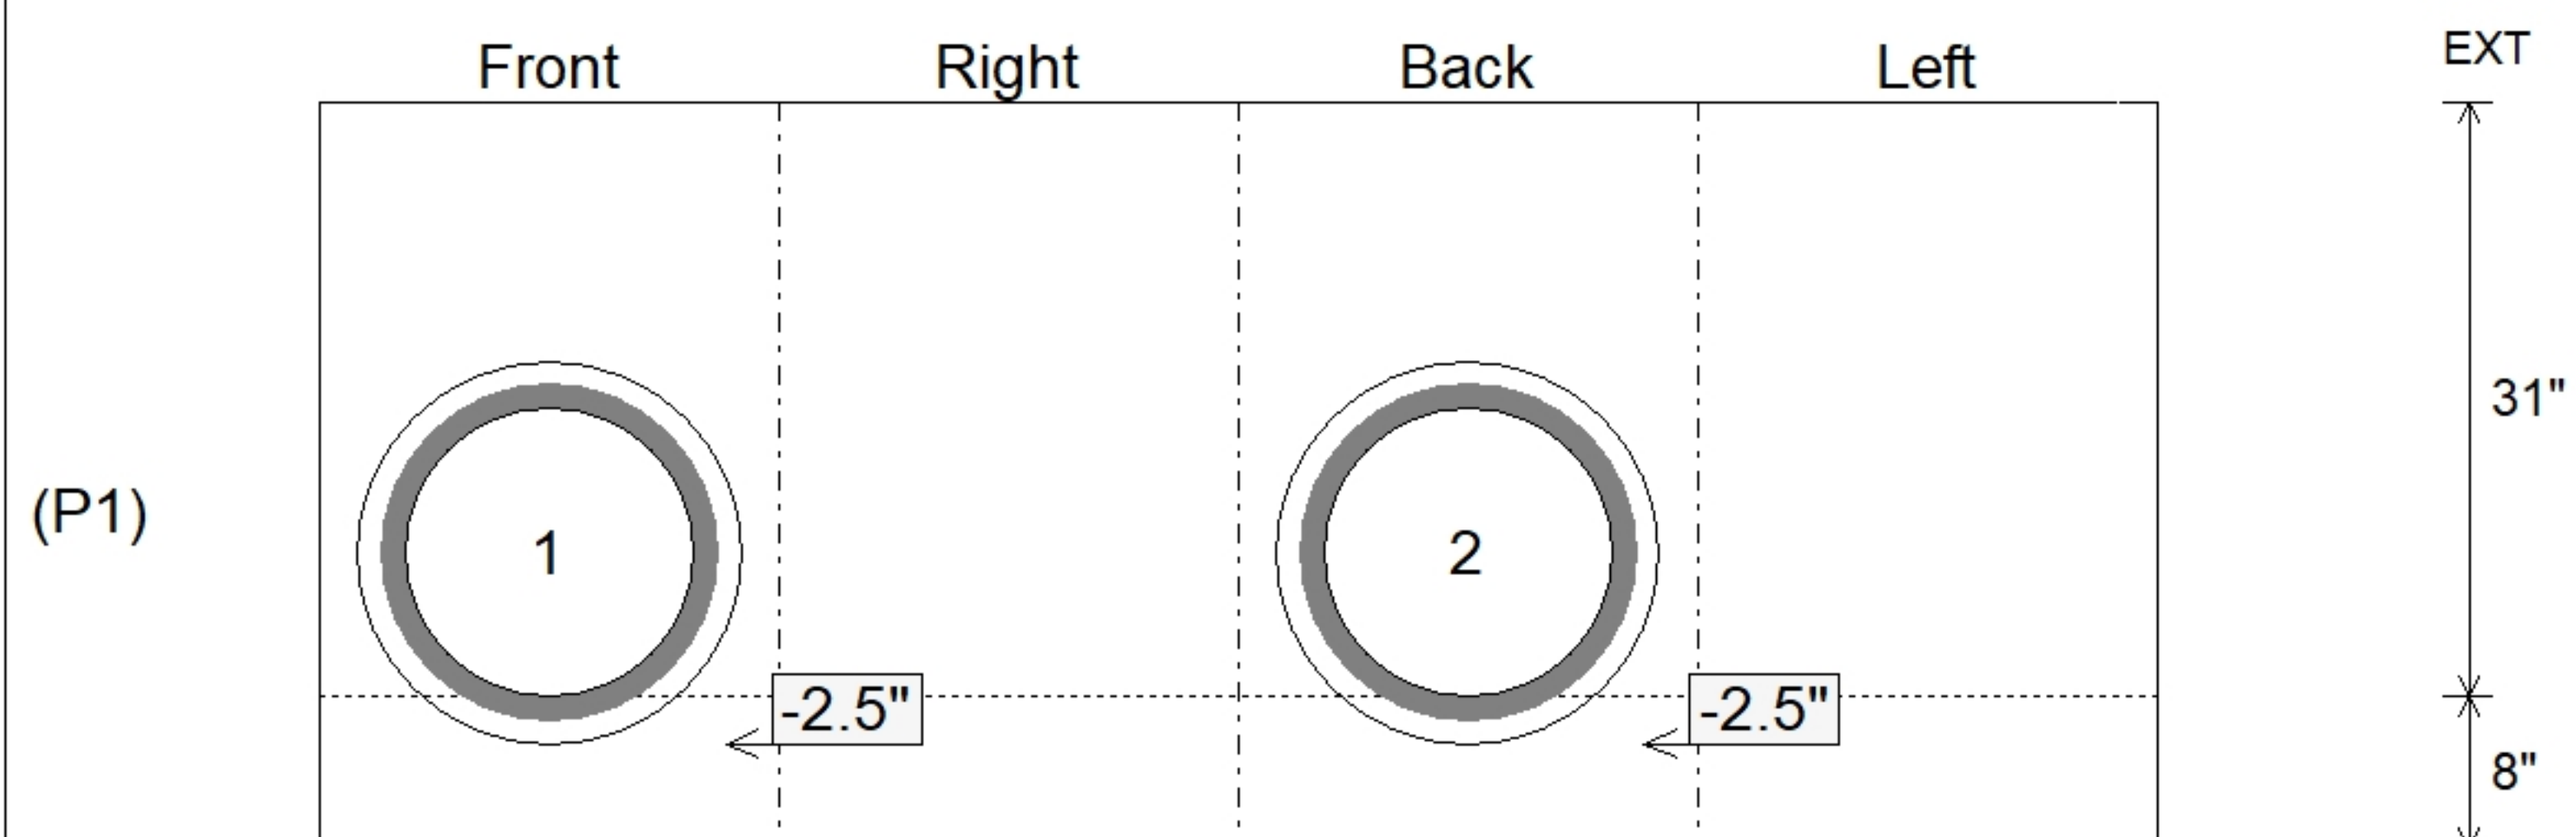

STRUCTURE SUMMARY:	
P2) 24" x 24" - CB FLAT TOP 8"W (HOE KY-215 F&G) F/F - 8"	770 lb
P1) 24" x 24" - BOX BASE 8inW, 8inF, Variable Ht F/n - 31"	3316 lb
1) This Structure Includes a Cast-in Item	0 lb
1) CASTING - HOE KY-215 F/BEEHIVE (DBI 15)	317 lb
1) 24" x 24" - Conseal CS-102 1.00"	0 lb
2) Hole - 20	0 lb

Structure Total:	4403 lb

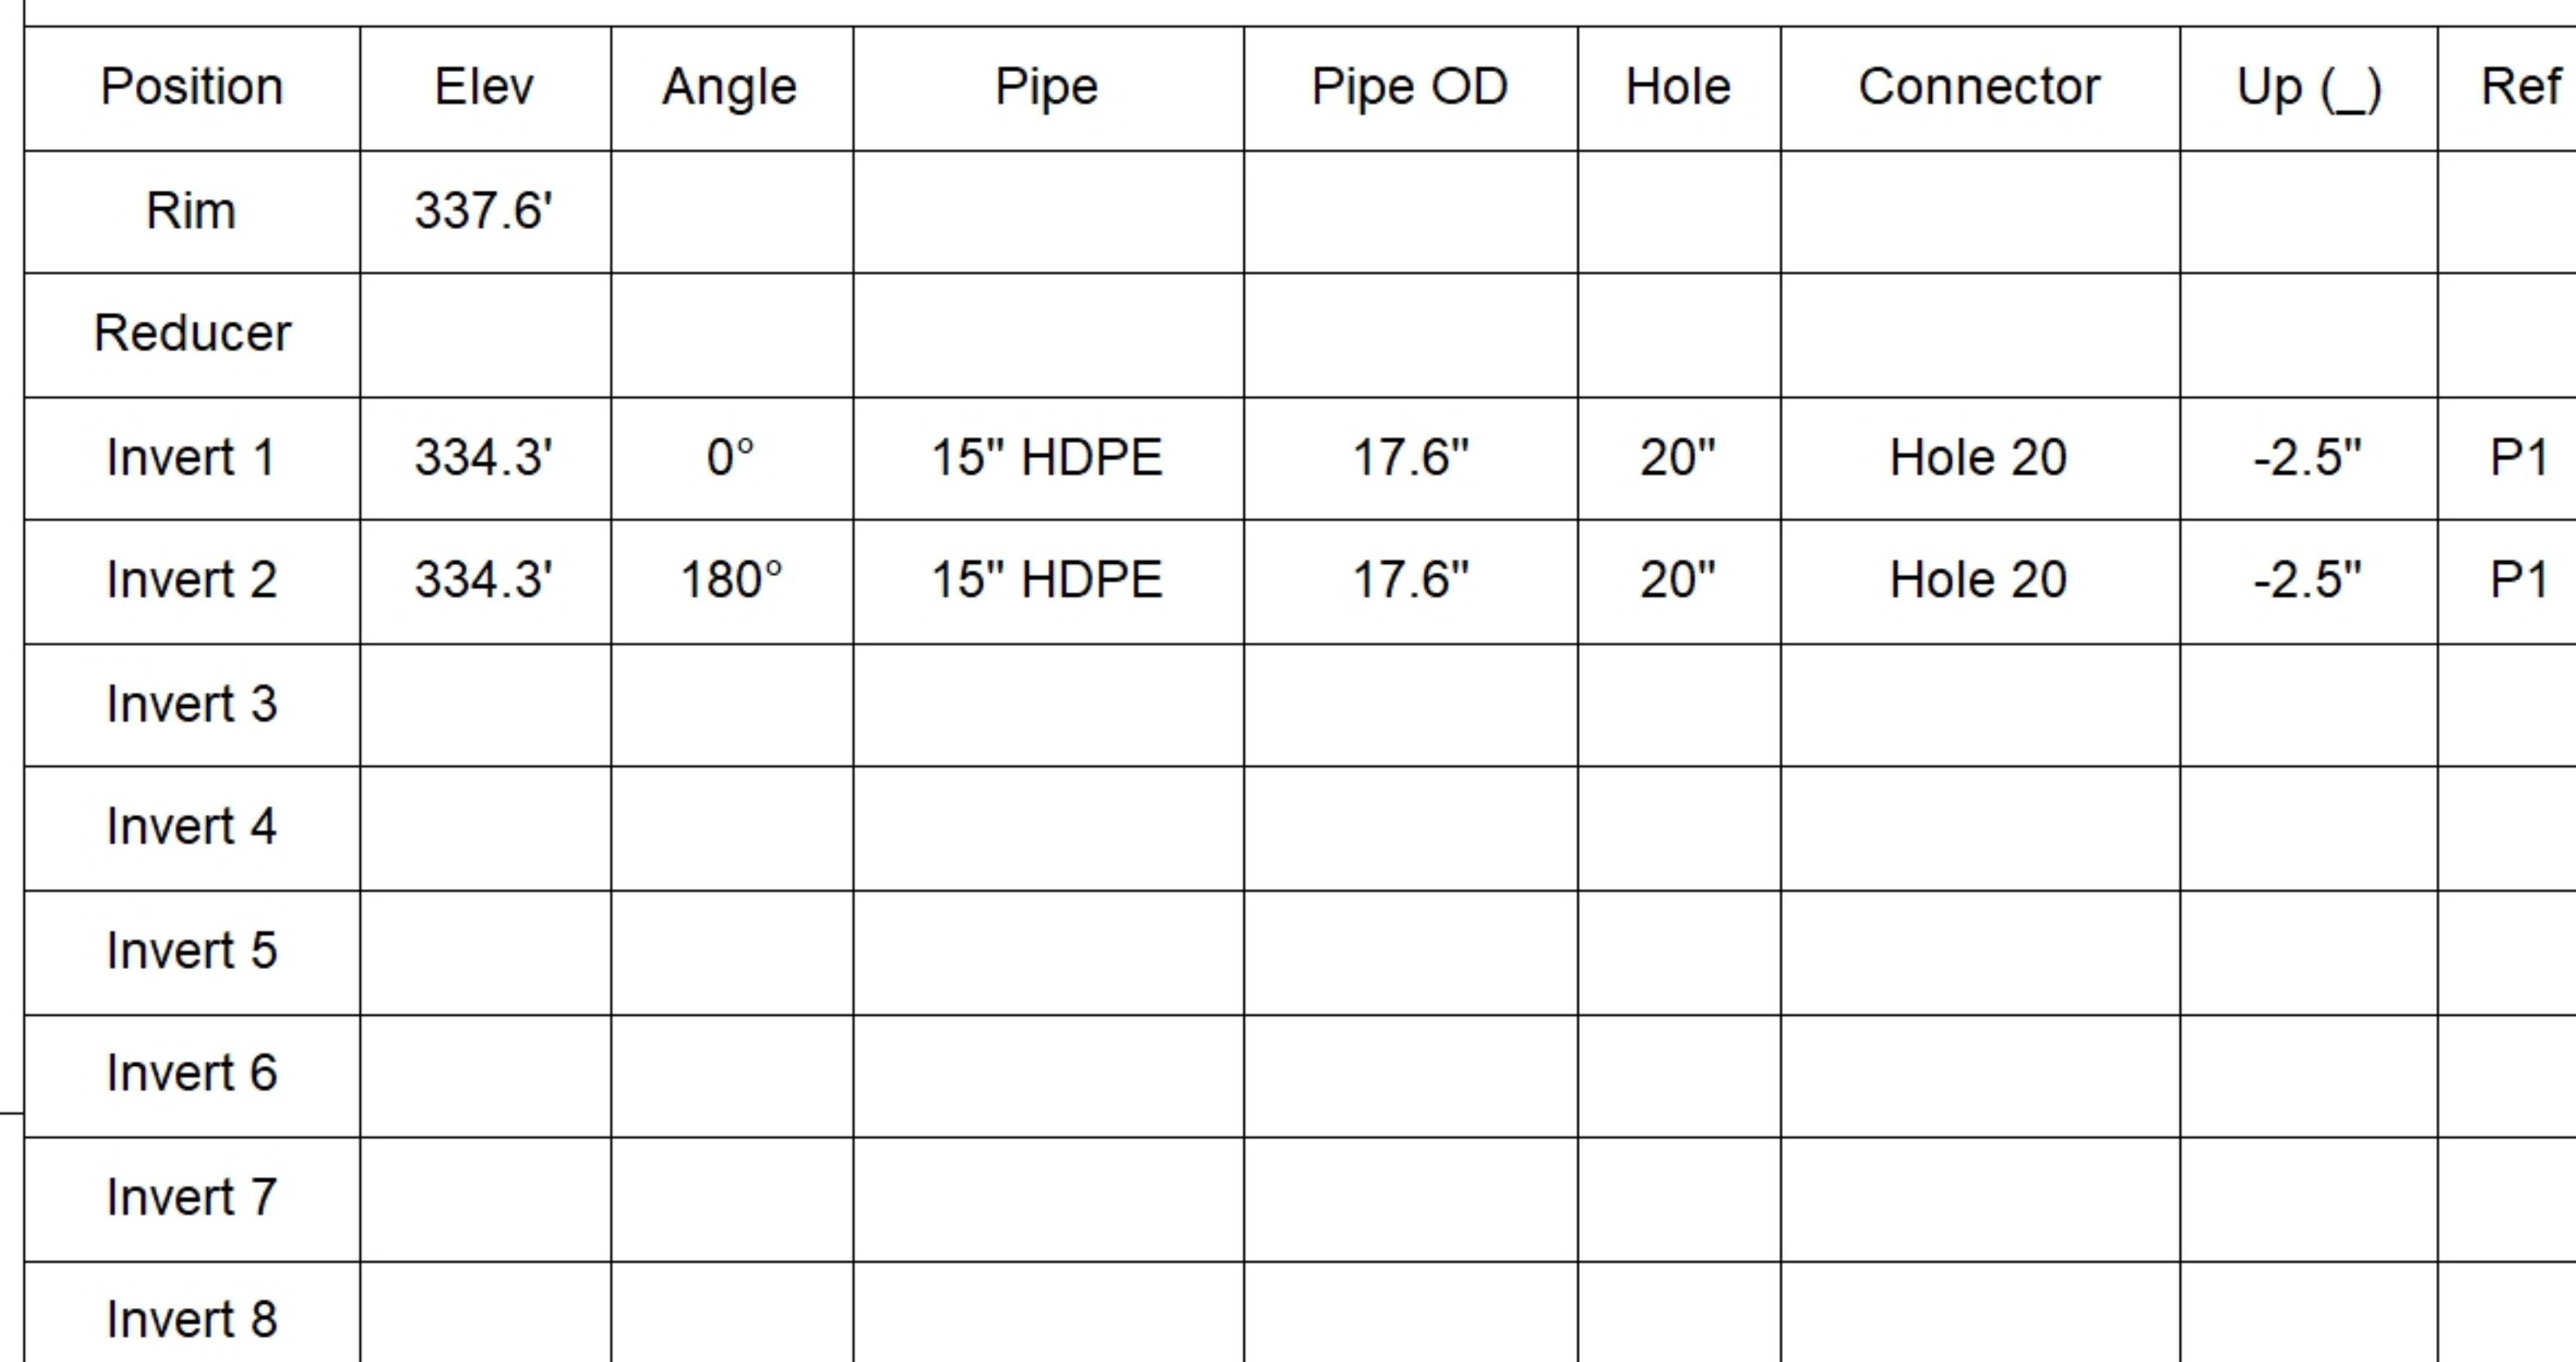

SUBMITTAL
APPROVED BY: