




Structure Notes:

1. KYTC JUNCTION BOX B1 / PER ASTM C913 SPEC'S.
2. CONCRETE = 4,000 PSI AT 28 DAYS.
3. TOP SLAB w KYTC TYPE 1 F/C CAST FLUSH (HOE KY-206 F/C).

REINFORCING PER ASTM A615 (GRADE 60).

- TOP SLAB (As. 62) #5 BARS AT 6" C.C.E.W.
- WALLS (As .31) #5 BARS AT 12" C.C.E.W.
- FLOOR (As .31) #5 BARS AT 12: C.C.E.W.

Position	Elev	Angle	Pipe	Pipe OD	Hole	Connector	Up (⌵)	Ref
Rim	337.35'							
Reducer								
Invert 1	333.2'	0°	15" CMP	16"	18"	Hole 18	-1.5"	P1
Invert 2	333.2'	180°	15" CMP	16"	18"	Hole 18	-1.5"	P1
Invert 3	333.2'	125°	15" HDPE	17.6"	20"	Hole 20	-2.5"	P1
Invert 4								
Invert 5								
Invert 6								
Invert 7								
Invert 8								

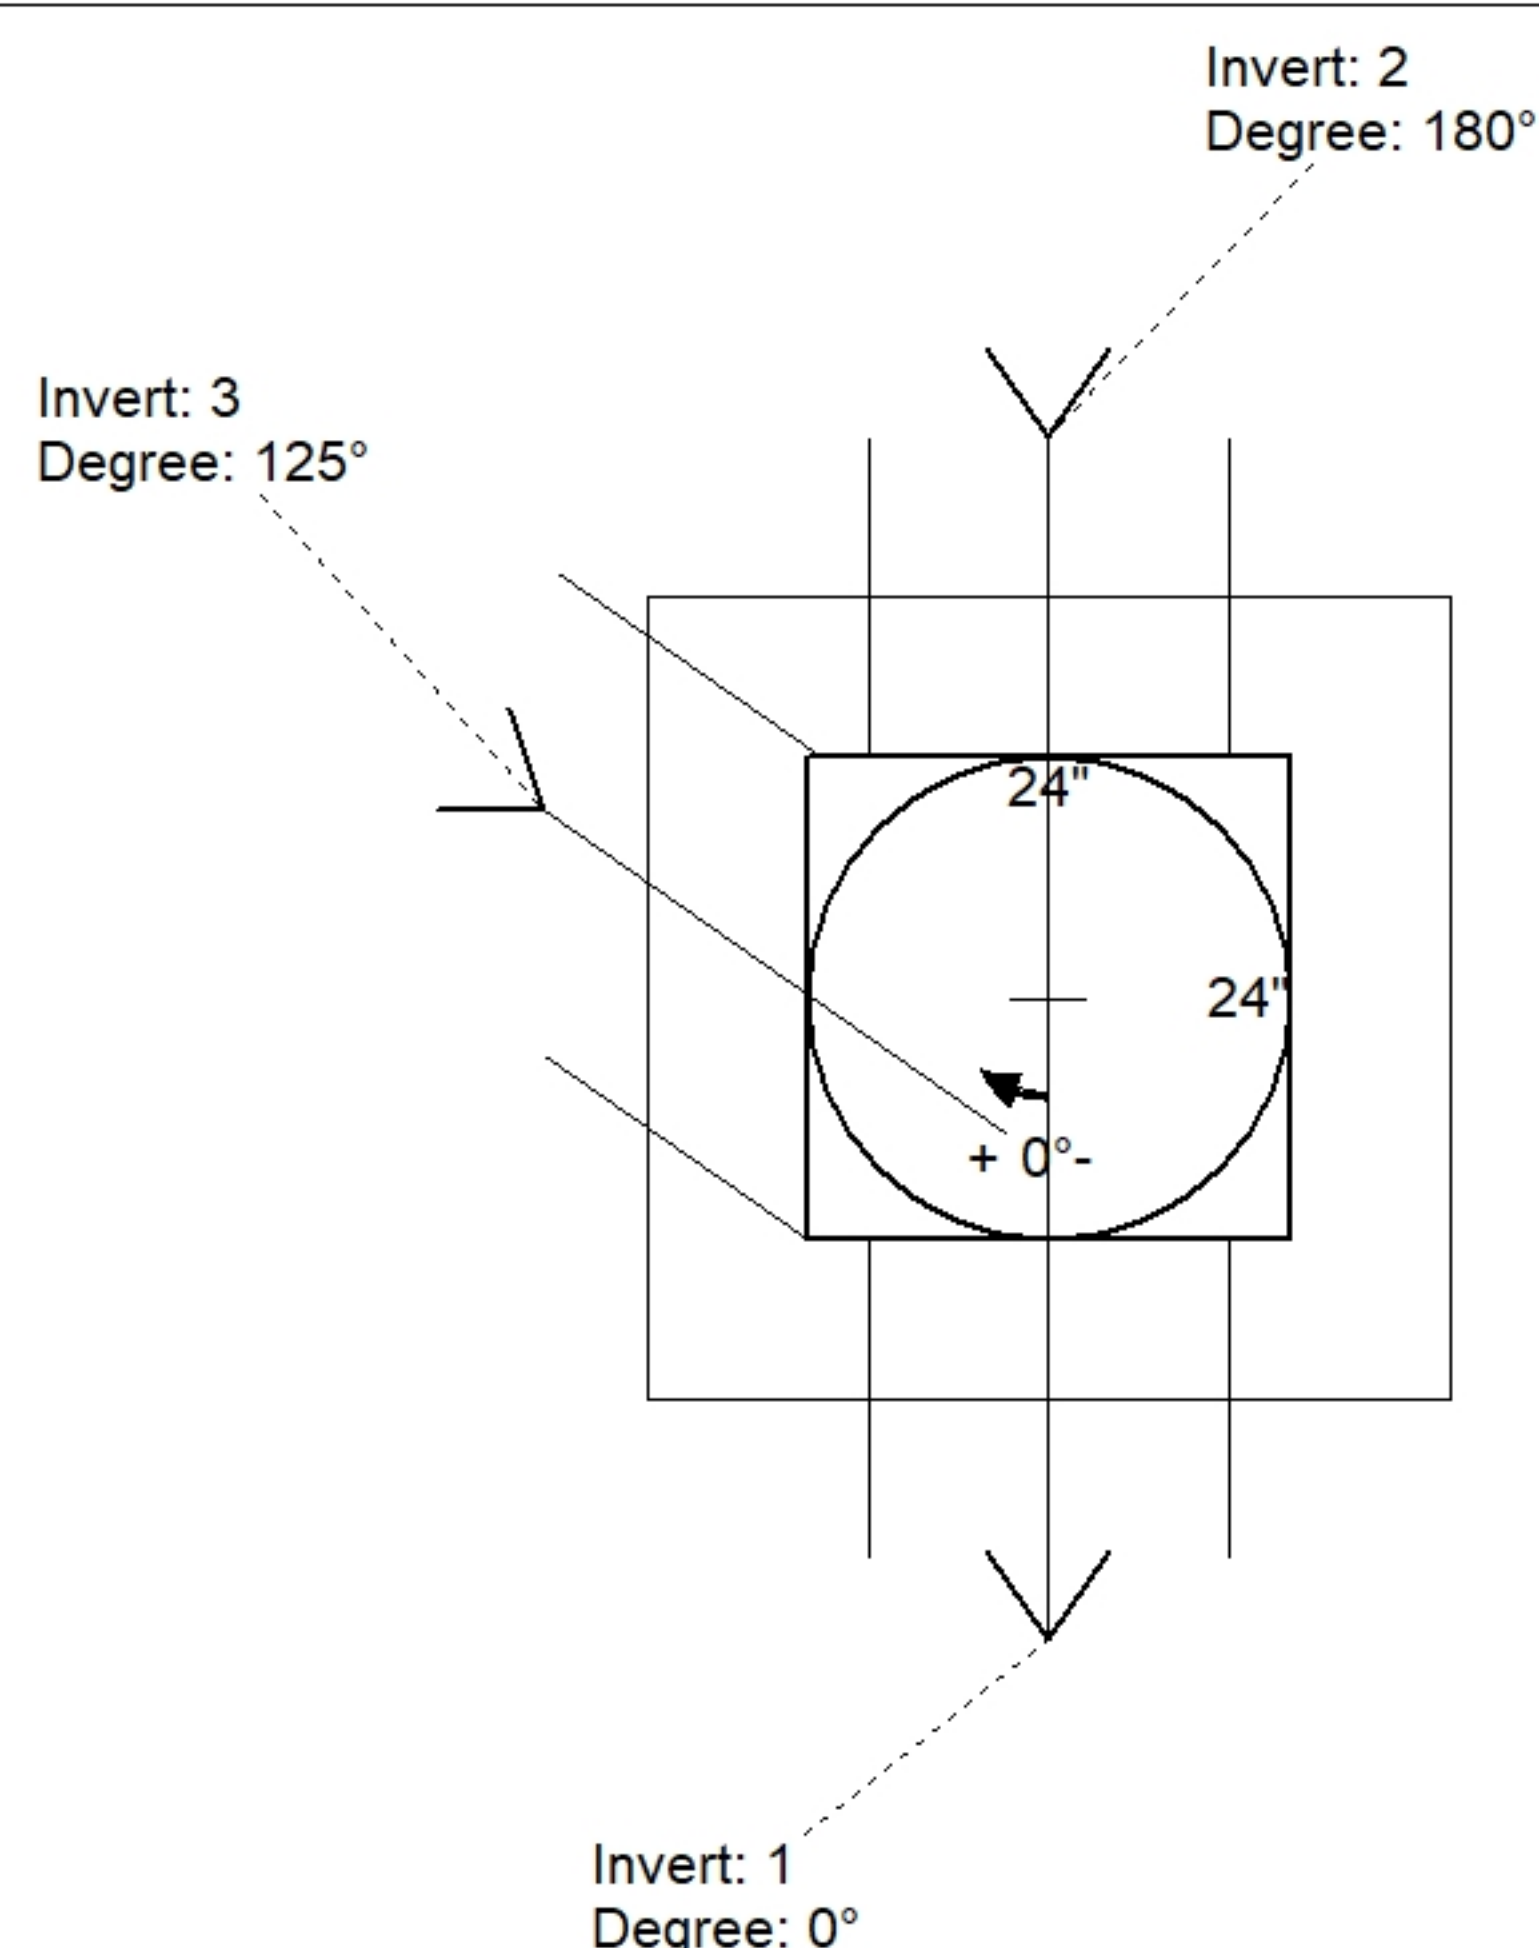


—CASTING (cast in) - 0 - (P3)

24" x 24" - BX FLAT LID 8inW SPEC. (KY JB-B1) F/F - 8" - (P2)

24" x 24" - BOX BASE 8inW, 8inF, Variable Ht F/n - 41" - (P1)

Default - Interior Dimensions

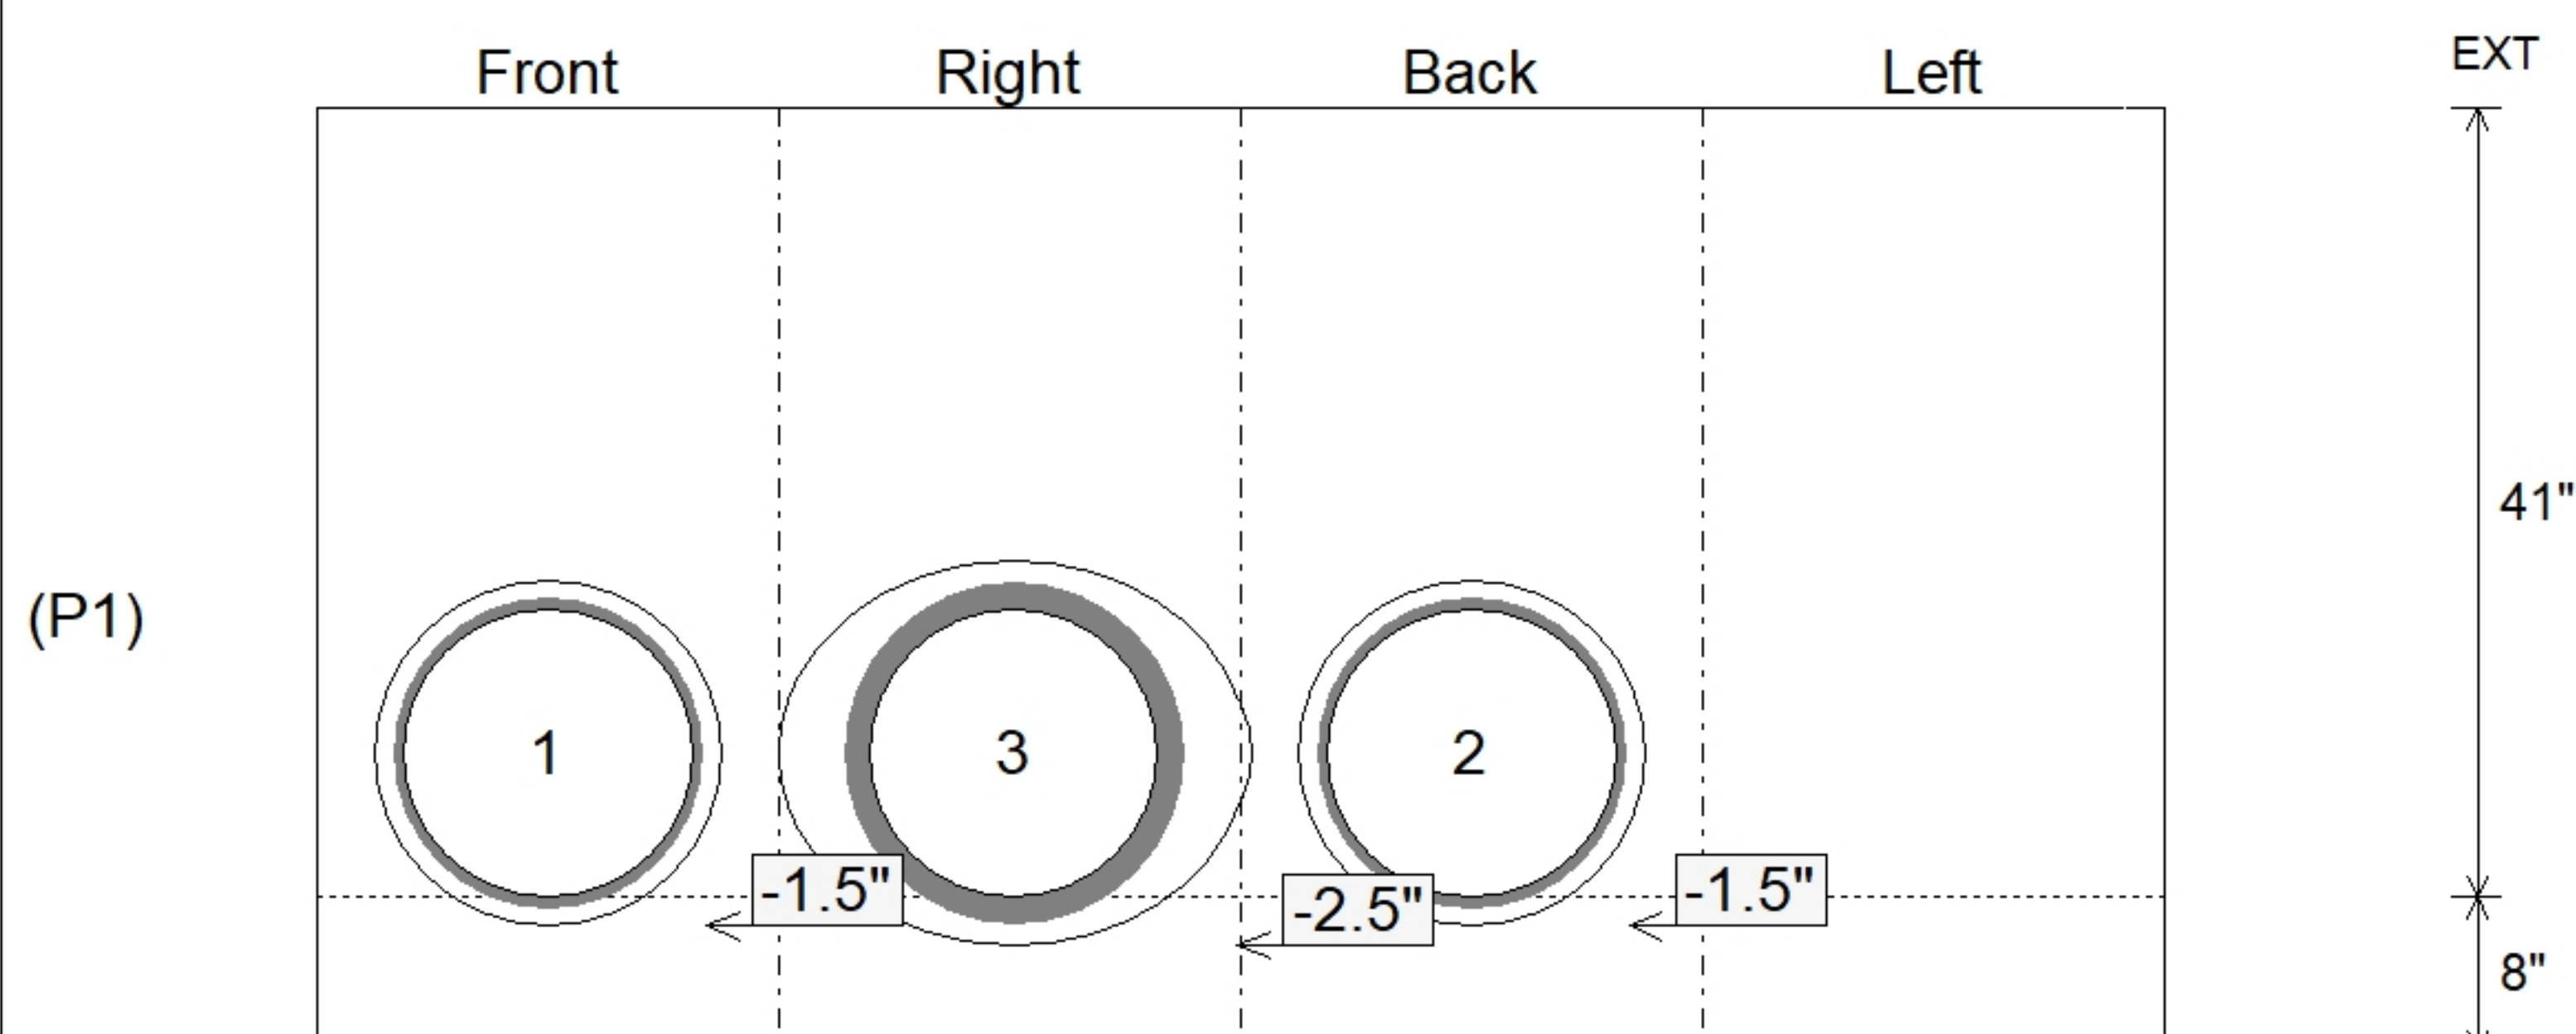

SUBMITTAL
APPROVED BY: