

Contractor: CITCO Water

TECH: Jared- F

Plant: 100



Size: 48"

Rim to Invert: 4.17'

Floor Height: 0"


Slack: 0.04"

REINFORCING PER ASTM A615 (GRADE 60).
- TOP SLAB = H20 LOADING.
- RISER/WALLS (A_s .12)

2) DOGHOUSE - 8"x8"



0 lb

Structure Total: 4067 lb

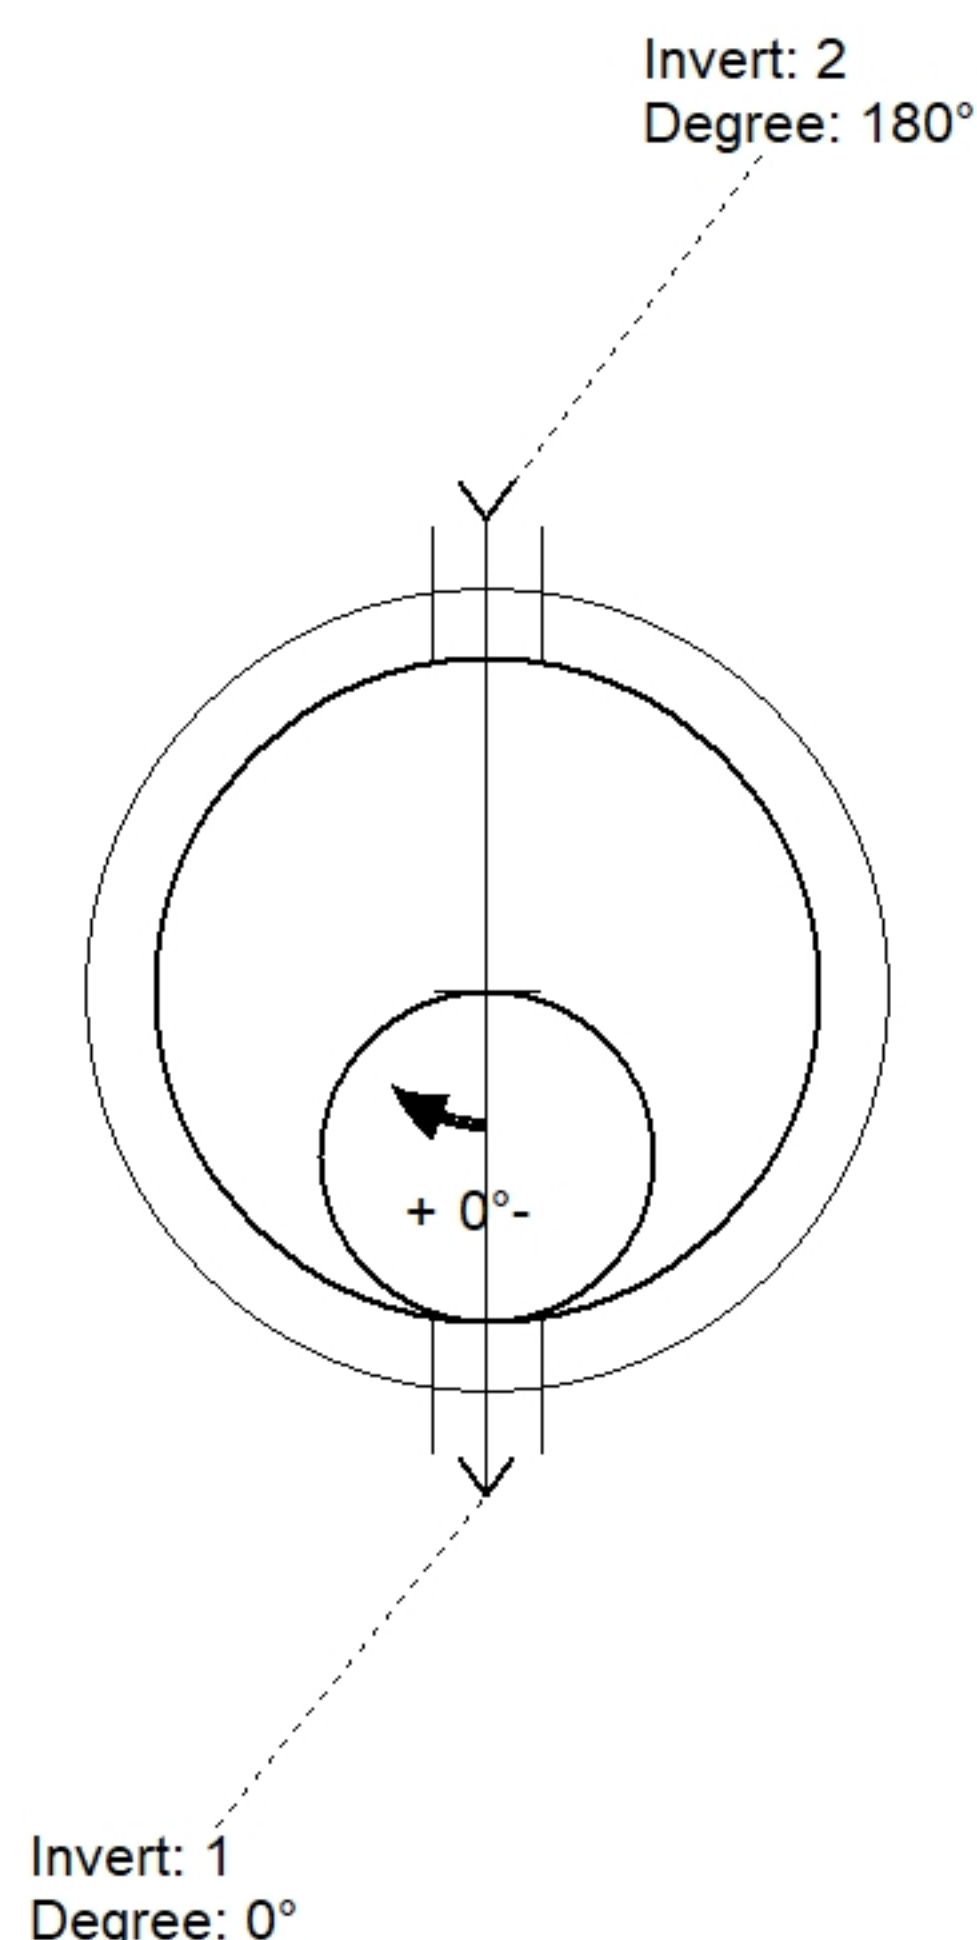

Position	Elev	Angle	Pipe	Pipe OD	Hole	Connector	Up (')	Ref
Rim	555.75'							
Reducer								
Invert 1	551.58'	0°	4" PVC SDR21	4.375"	8" x 8"	DOGHOUSE 8"x8"	4"	P2
Invert 2	551.66'	180°	4" PVC SDR21	4.375"	8" x 8"	DOGHOUSE 8"x8"	4.96"	P2
Invert 3								
Invert 4								
Invert 5								
Invert 6								
Invert 7								
Invert 8								

Default - Interior Dimensions

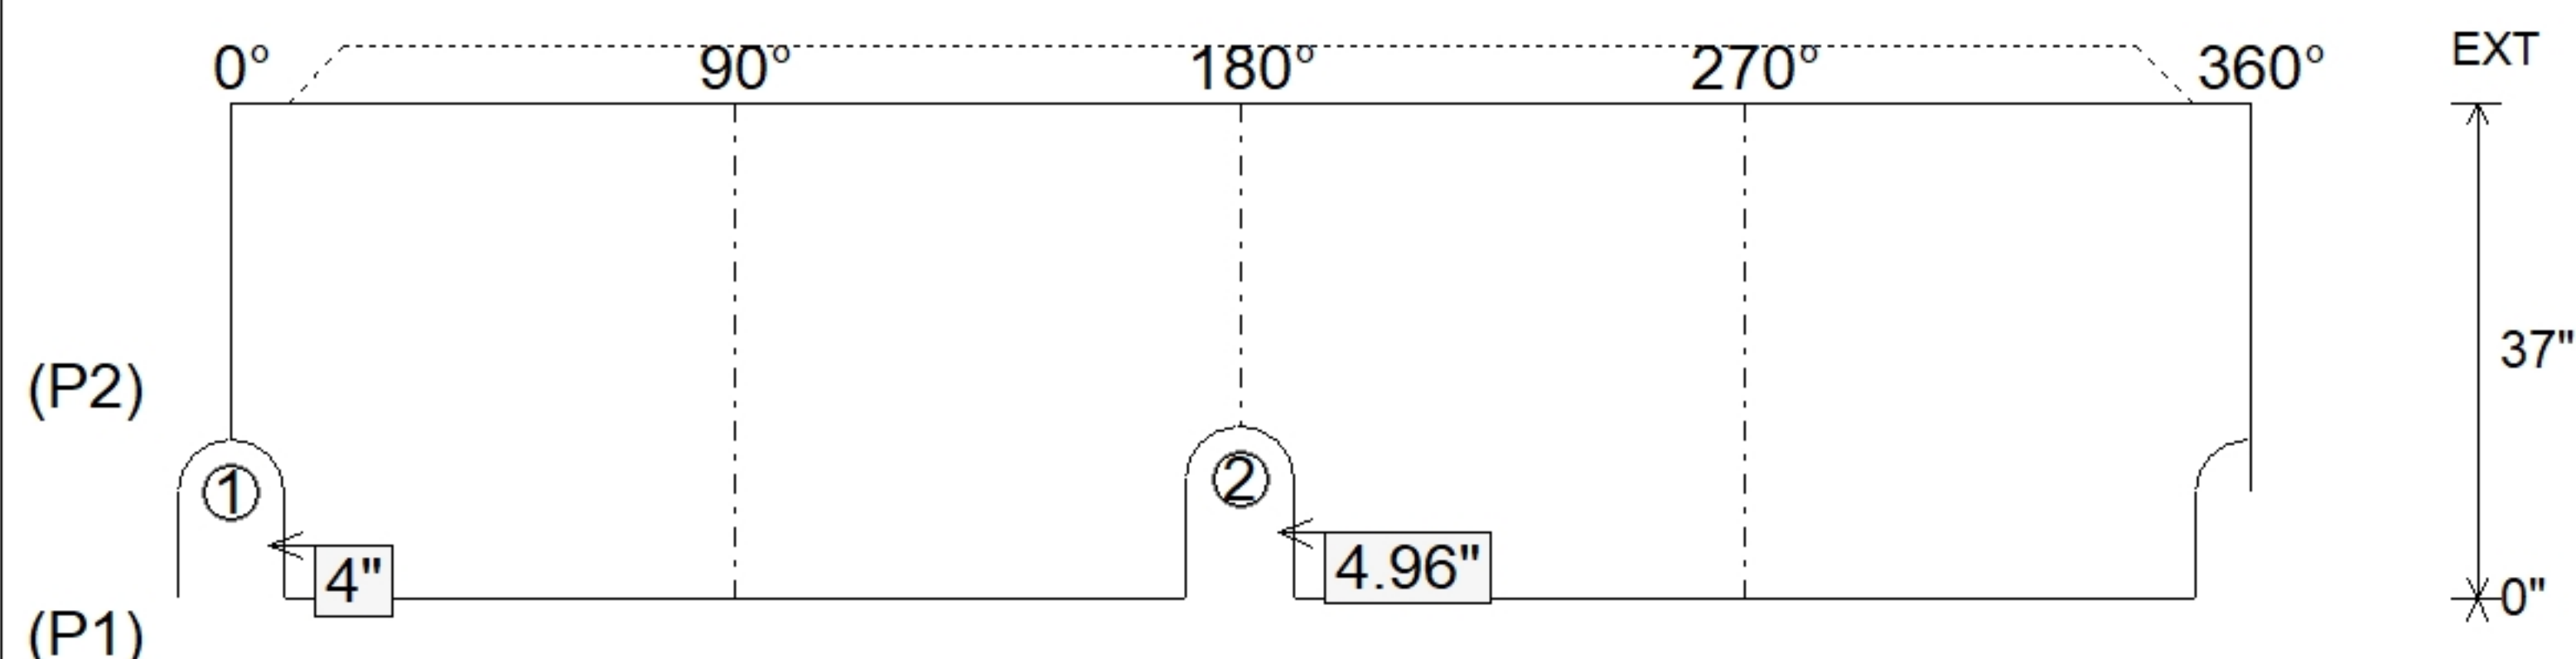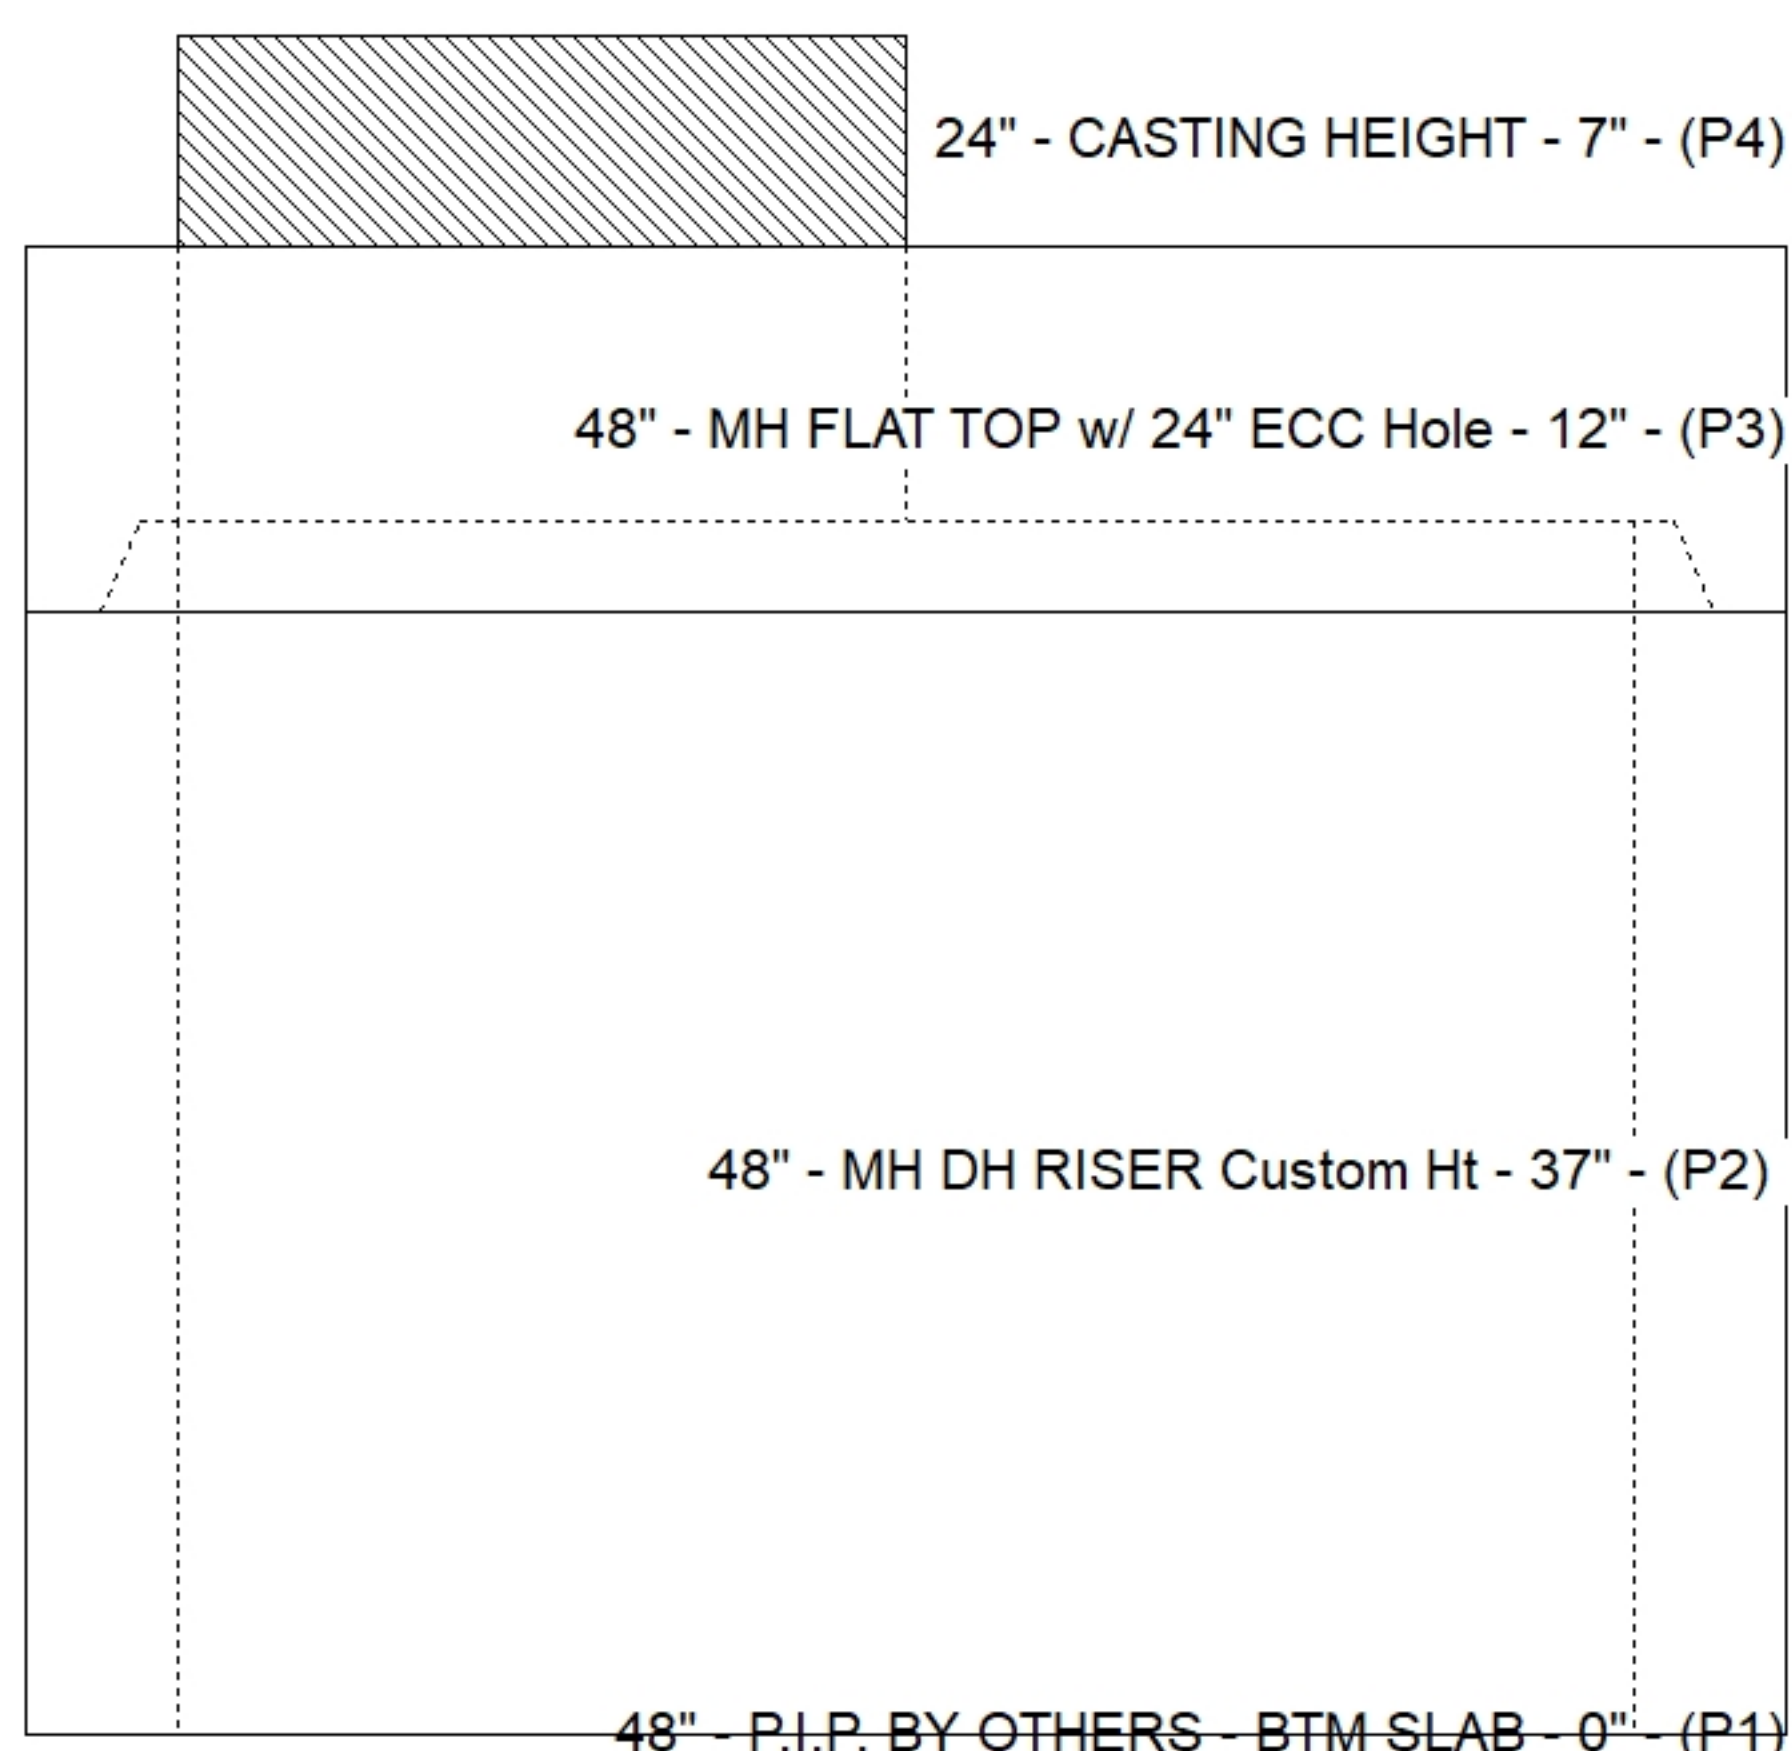

Submittal Drawing
5/13/2026 9:36:16 AM

SUBMITTAL
APPROVED BY: