

Contractor: CITCO Water

TECH: Jared- F

Plant: 100



Size: 48"

Rim to Invert: 4.19'

Floor Height: 0"


Slack: 0.28"

- RISER/WALLS (As .12)

2) DOGHOUSE - 8"x8"



0 lb

Structure Total: 4068 lb

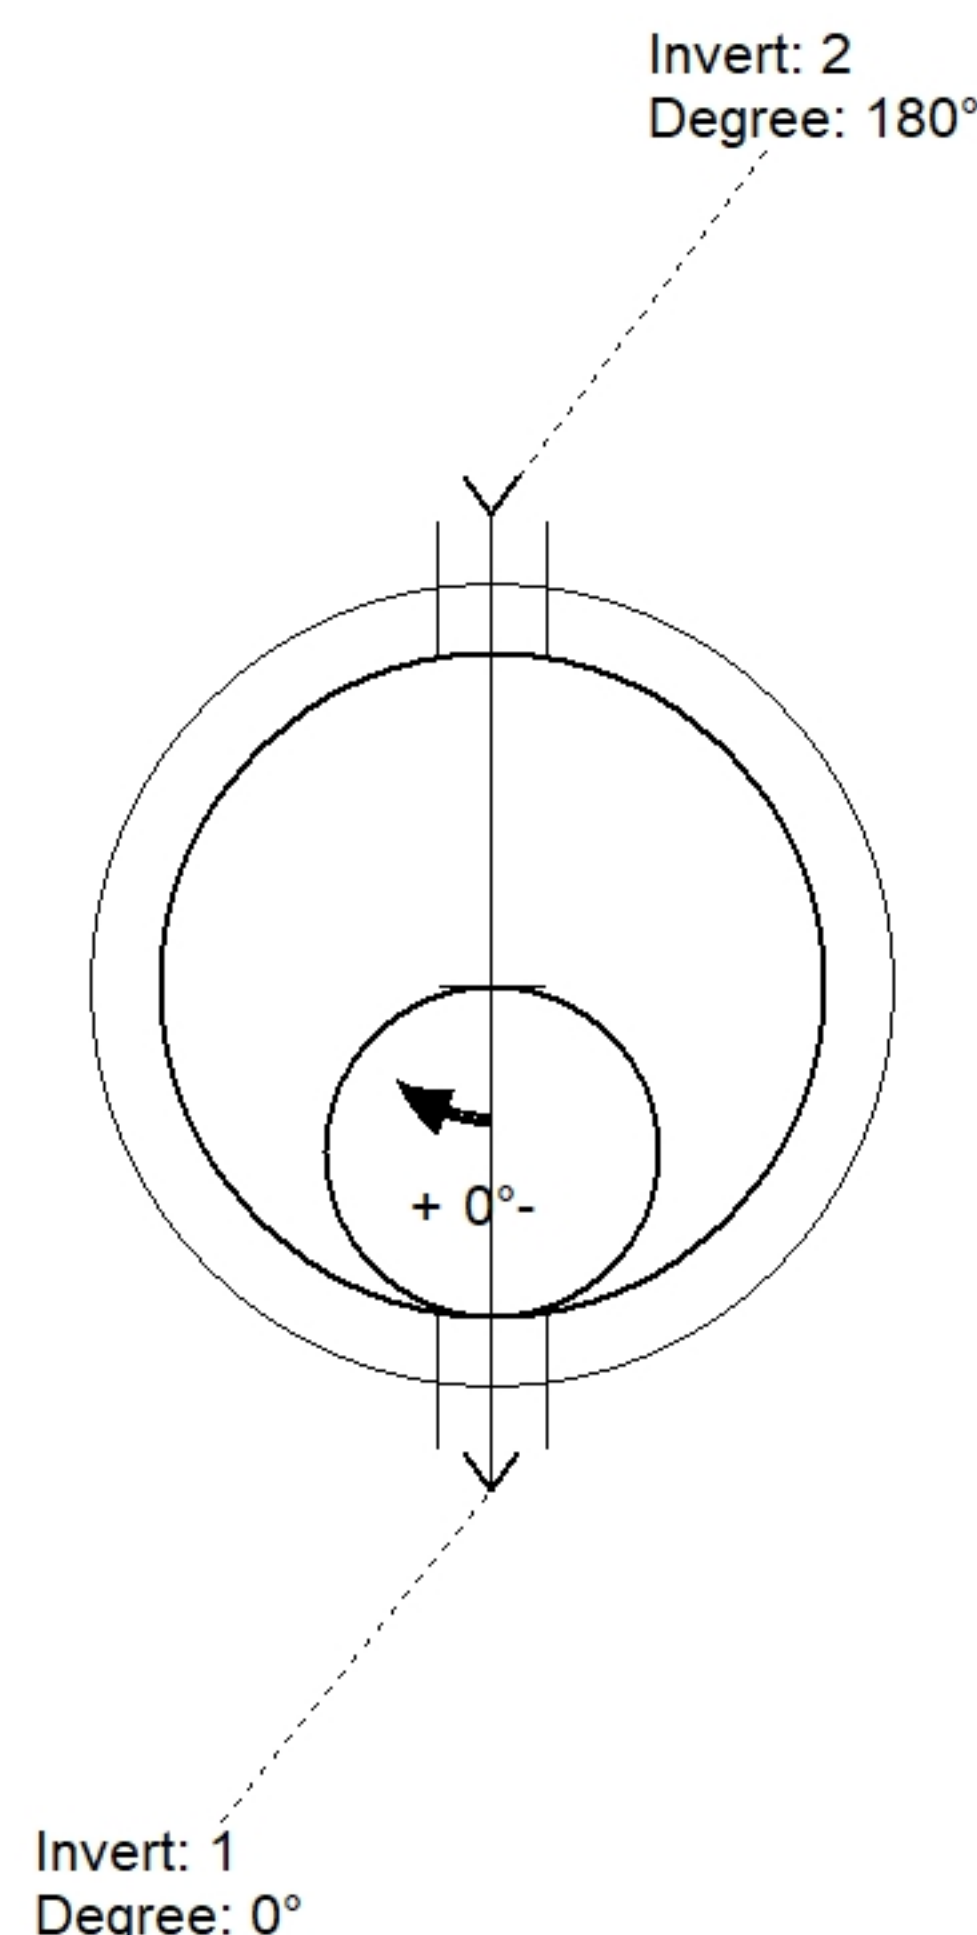

Position	Elev	Angle	Pipe	Pipe OD	Hole	Connector	Up (⌋)	Ref
Rim	561.08'							
Reducer								
Invert 1	556.89'	0°	4" PVC SDR21	4.375"	8" x 8"	DOGHOUSE 8"x8"	4"	P2
Invert 2	556.95'	180°	4" PVC SDR21	4.375"	8" x 8"	DOGHOUSE 8"x8"	4.72"	P2
Invert 3								
Invert 4								
Invert 5								
Invert 6								
Invert 7								
Invert 8								

Default - Interior Dimensions

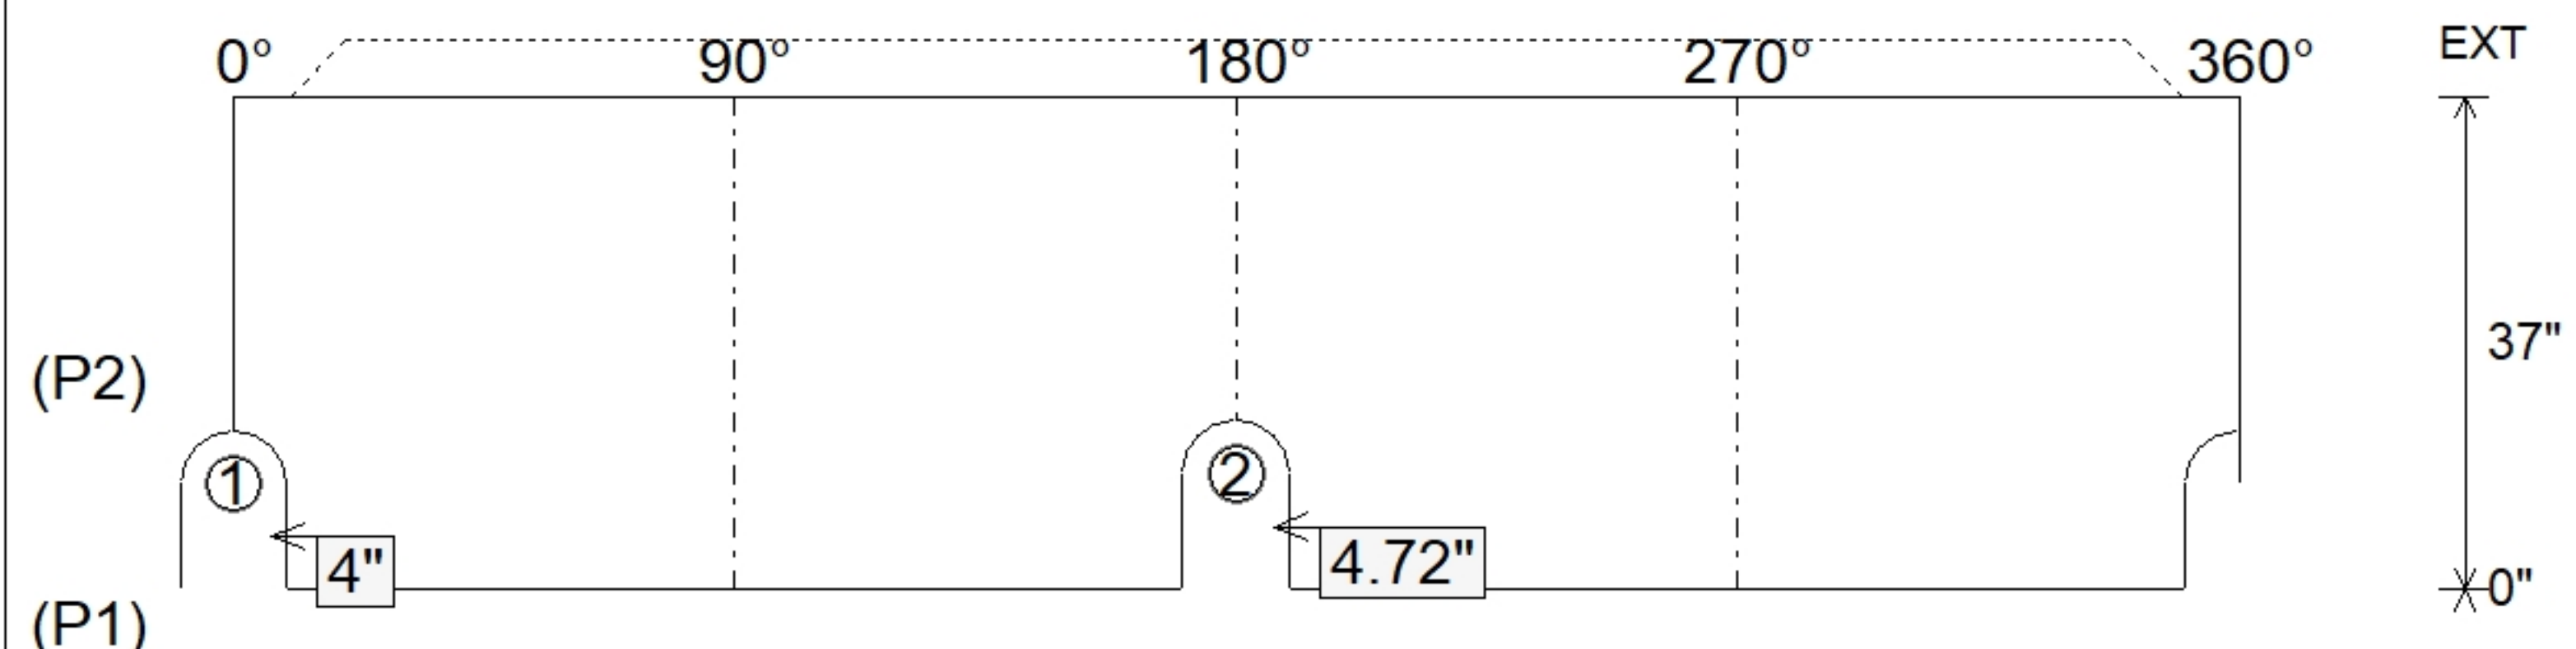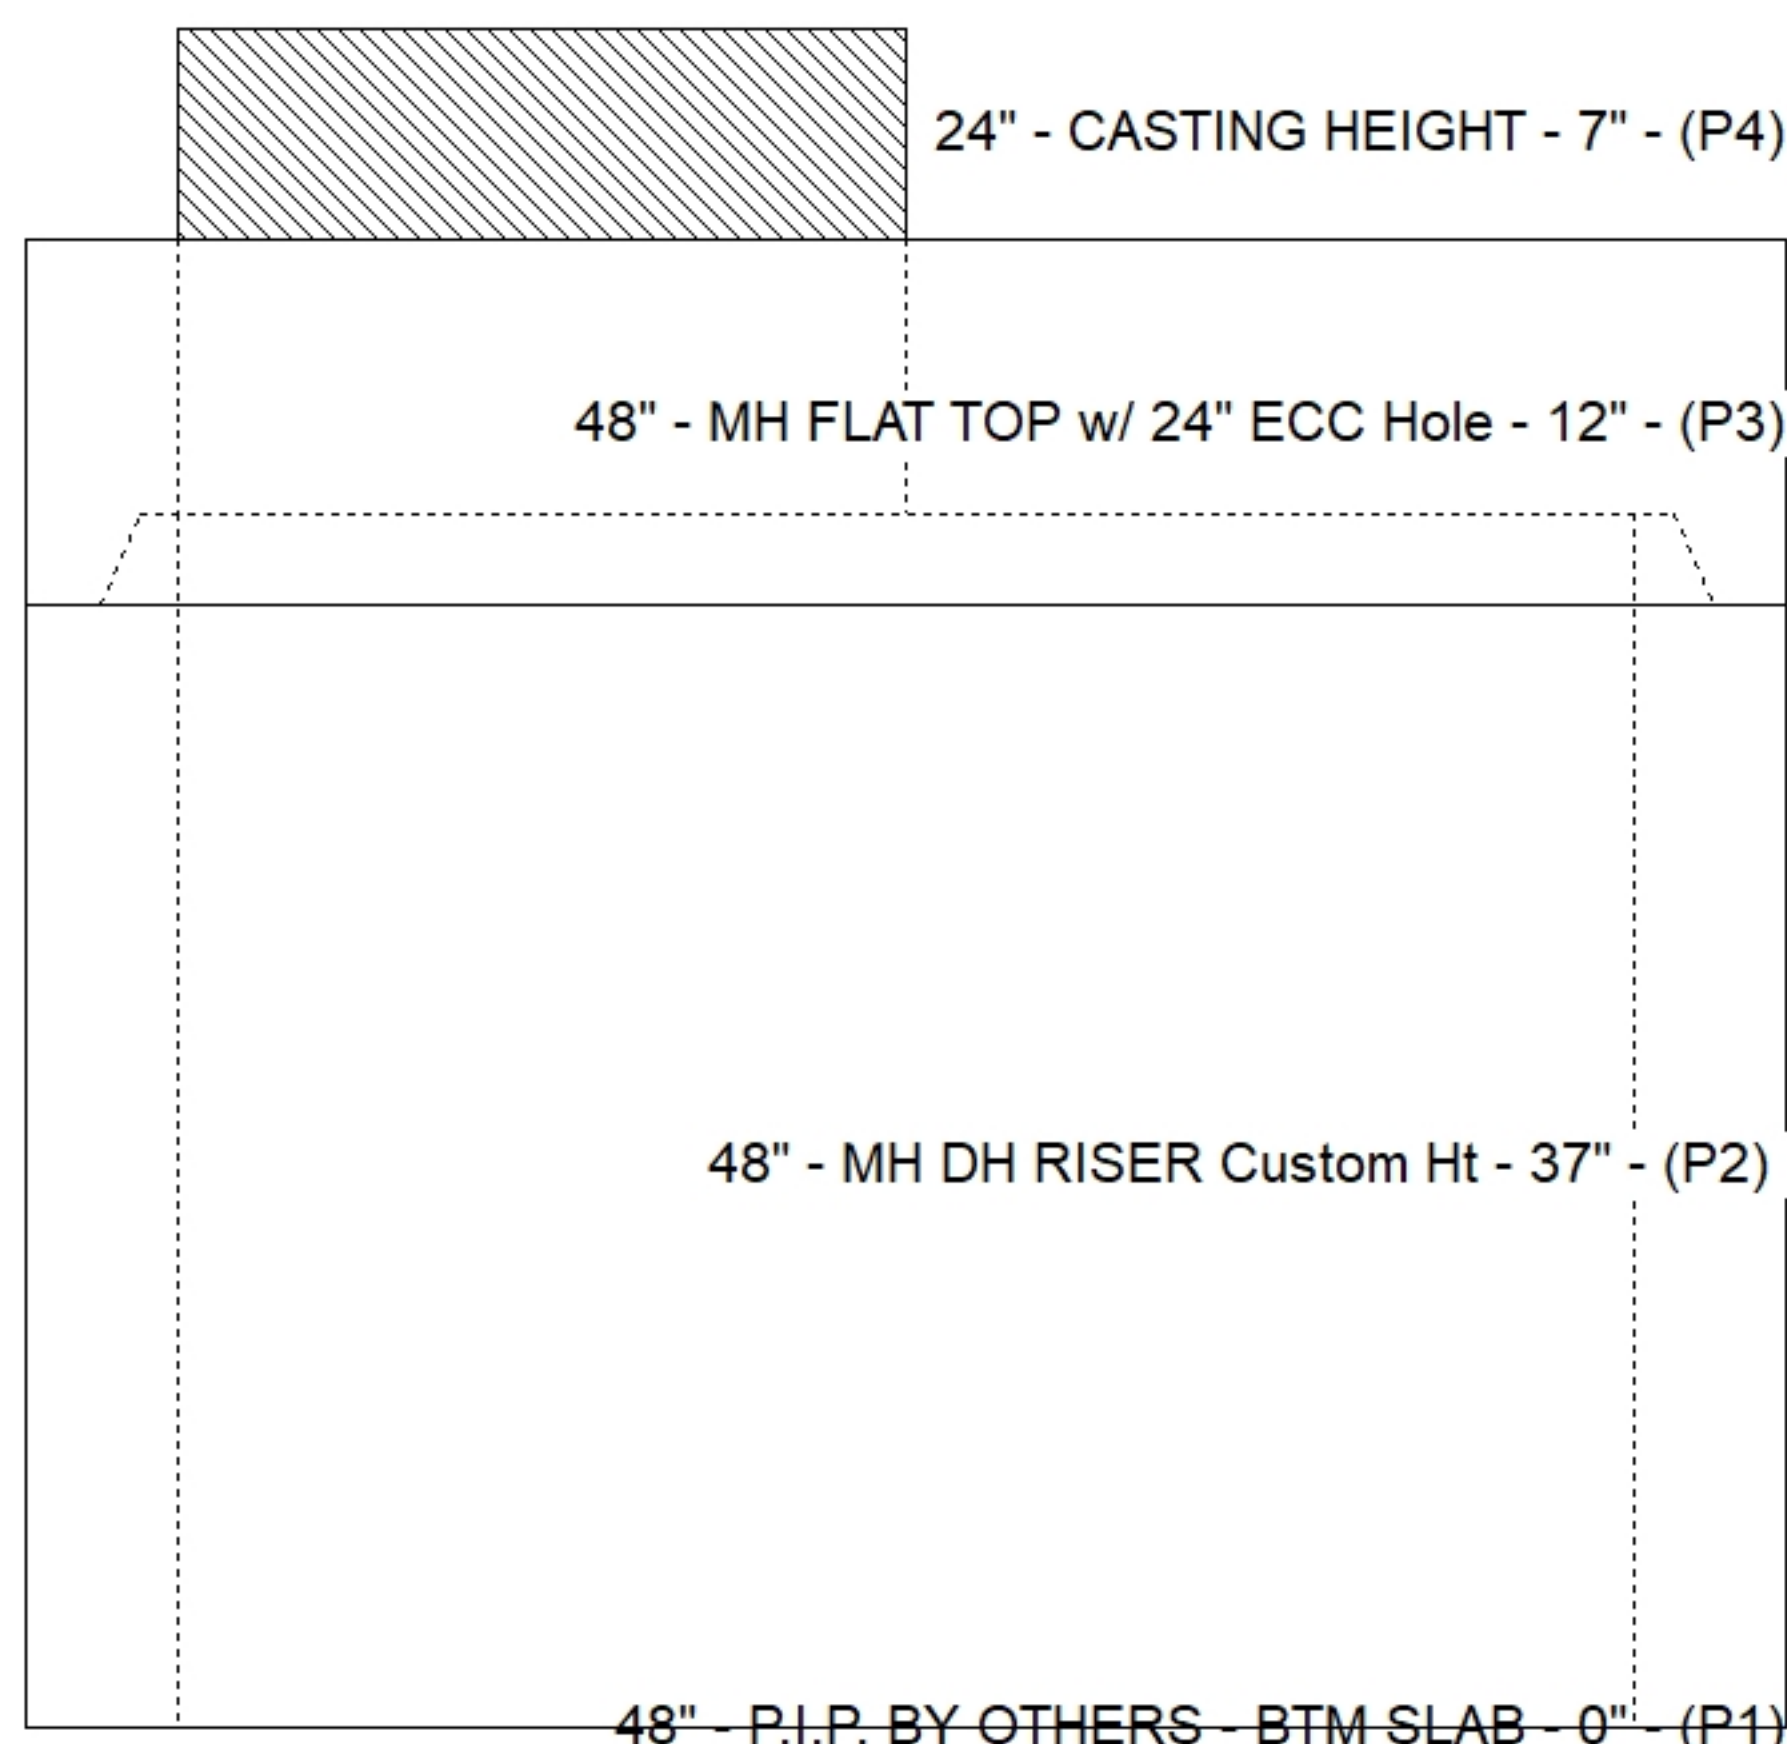

Submittal Drawing
5/13/2026 9:36:16 AM

SUBMITTAL
APPROVED BY: