

Contractor: CITCO Water

TECH: Jared- F

Plant: 100



Size: 48"

Rim to Invert: 11.44'

Floor Height: 0"

Slack: 0.28"


1. PER ASTM C478 SPECIFICATIONS.
2. CONCRETE = 4,000 PSI AT 28 DAYS.
3. ADMIXTURE = CONBLOCK CDA RED.
4. CASTING SUPPLIED BY OTHERS.

- RISER/WALLS (As .18)


12) MH Step ML-10-TDS-NCR - 10"

0 lb


Structure Total: 9558 lb

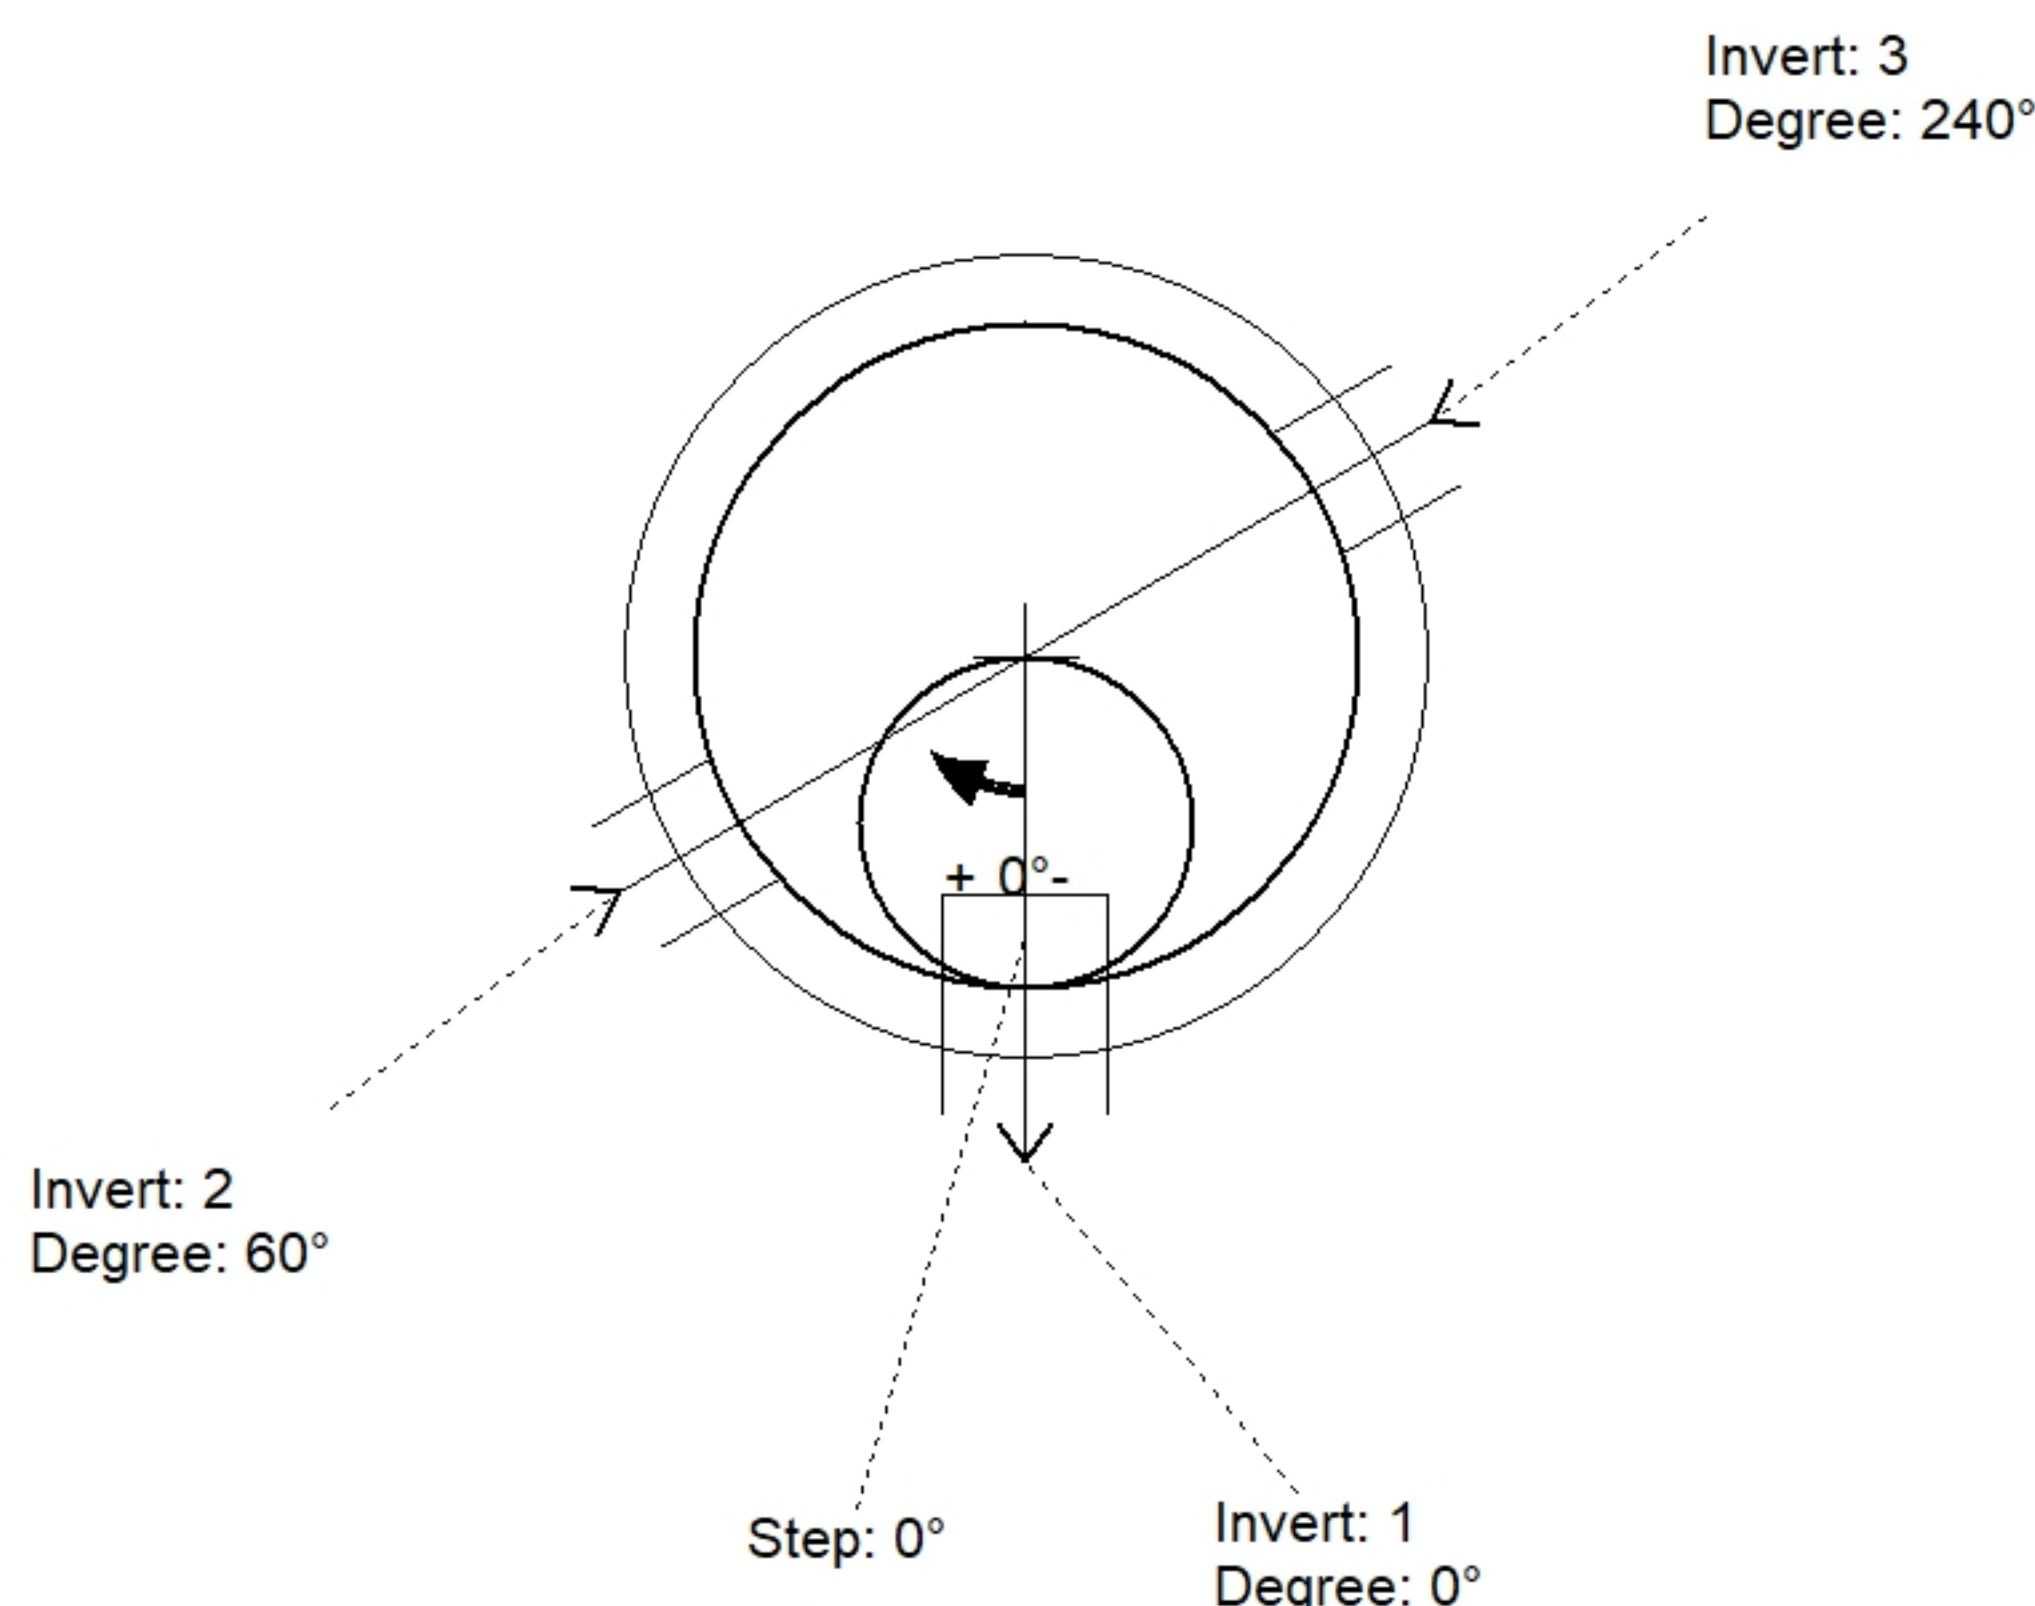

Position	Elev	Angle	Pipe	Pipe OD	Hole	Connector	Up (⌵)	Rel
Rim	564.5'							
Reducer								
Invert 1	553.06'	0°	8" DI	9"	12" x 12"	DOGHOUSE 12"x12"	4"	P2
Invert 2	553.16'	60°	8" PVC SDR35	8.5"	10" x 12"	DOGHOUSE 10"x12"	5.2"	P2
Invert 3	553.16'	240°	8" PVC SDR35	8.5"	10" x 12"	DOGHOUSE 10"x12"	5.2"	P2
Invert 4								
Invert 5								
Invert 6								
Invert 7								
Invert 8								

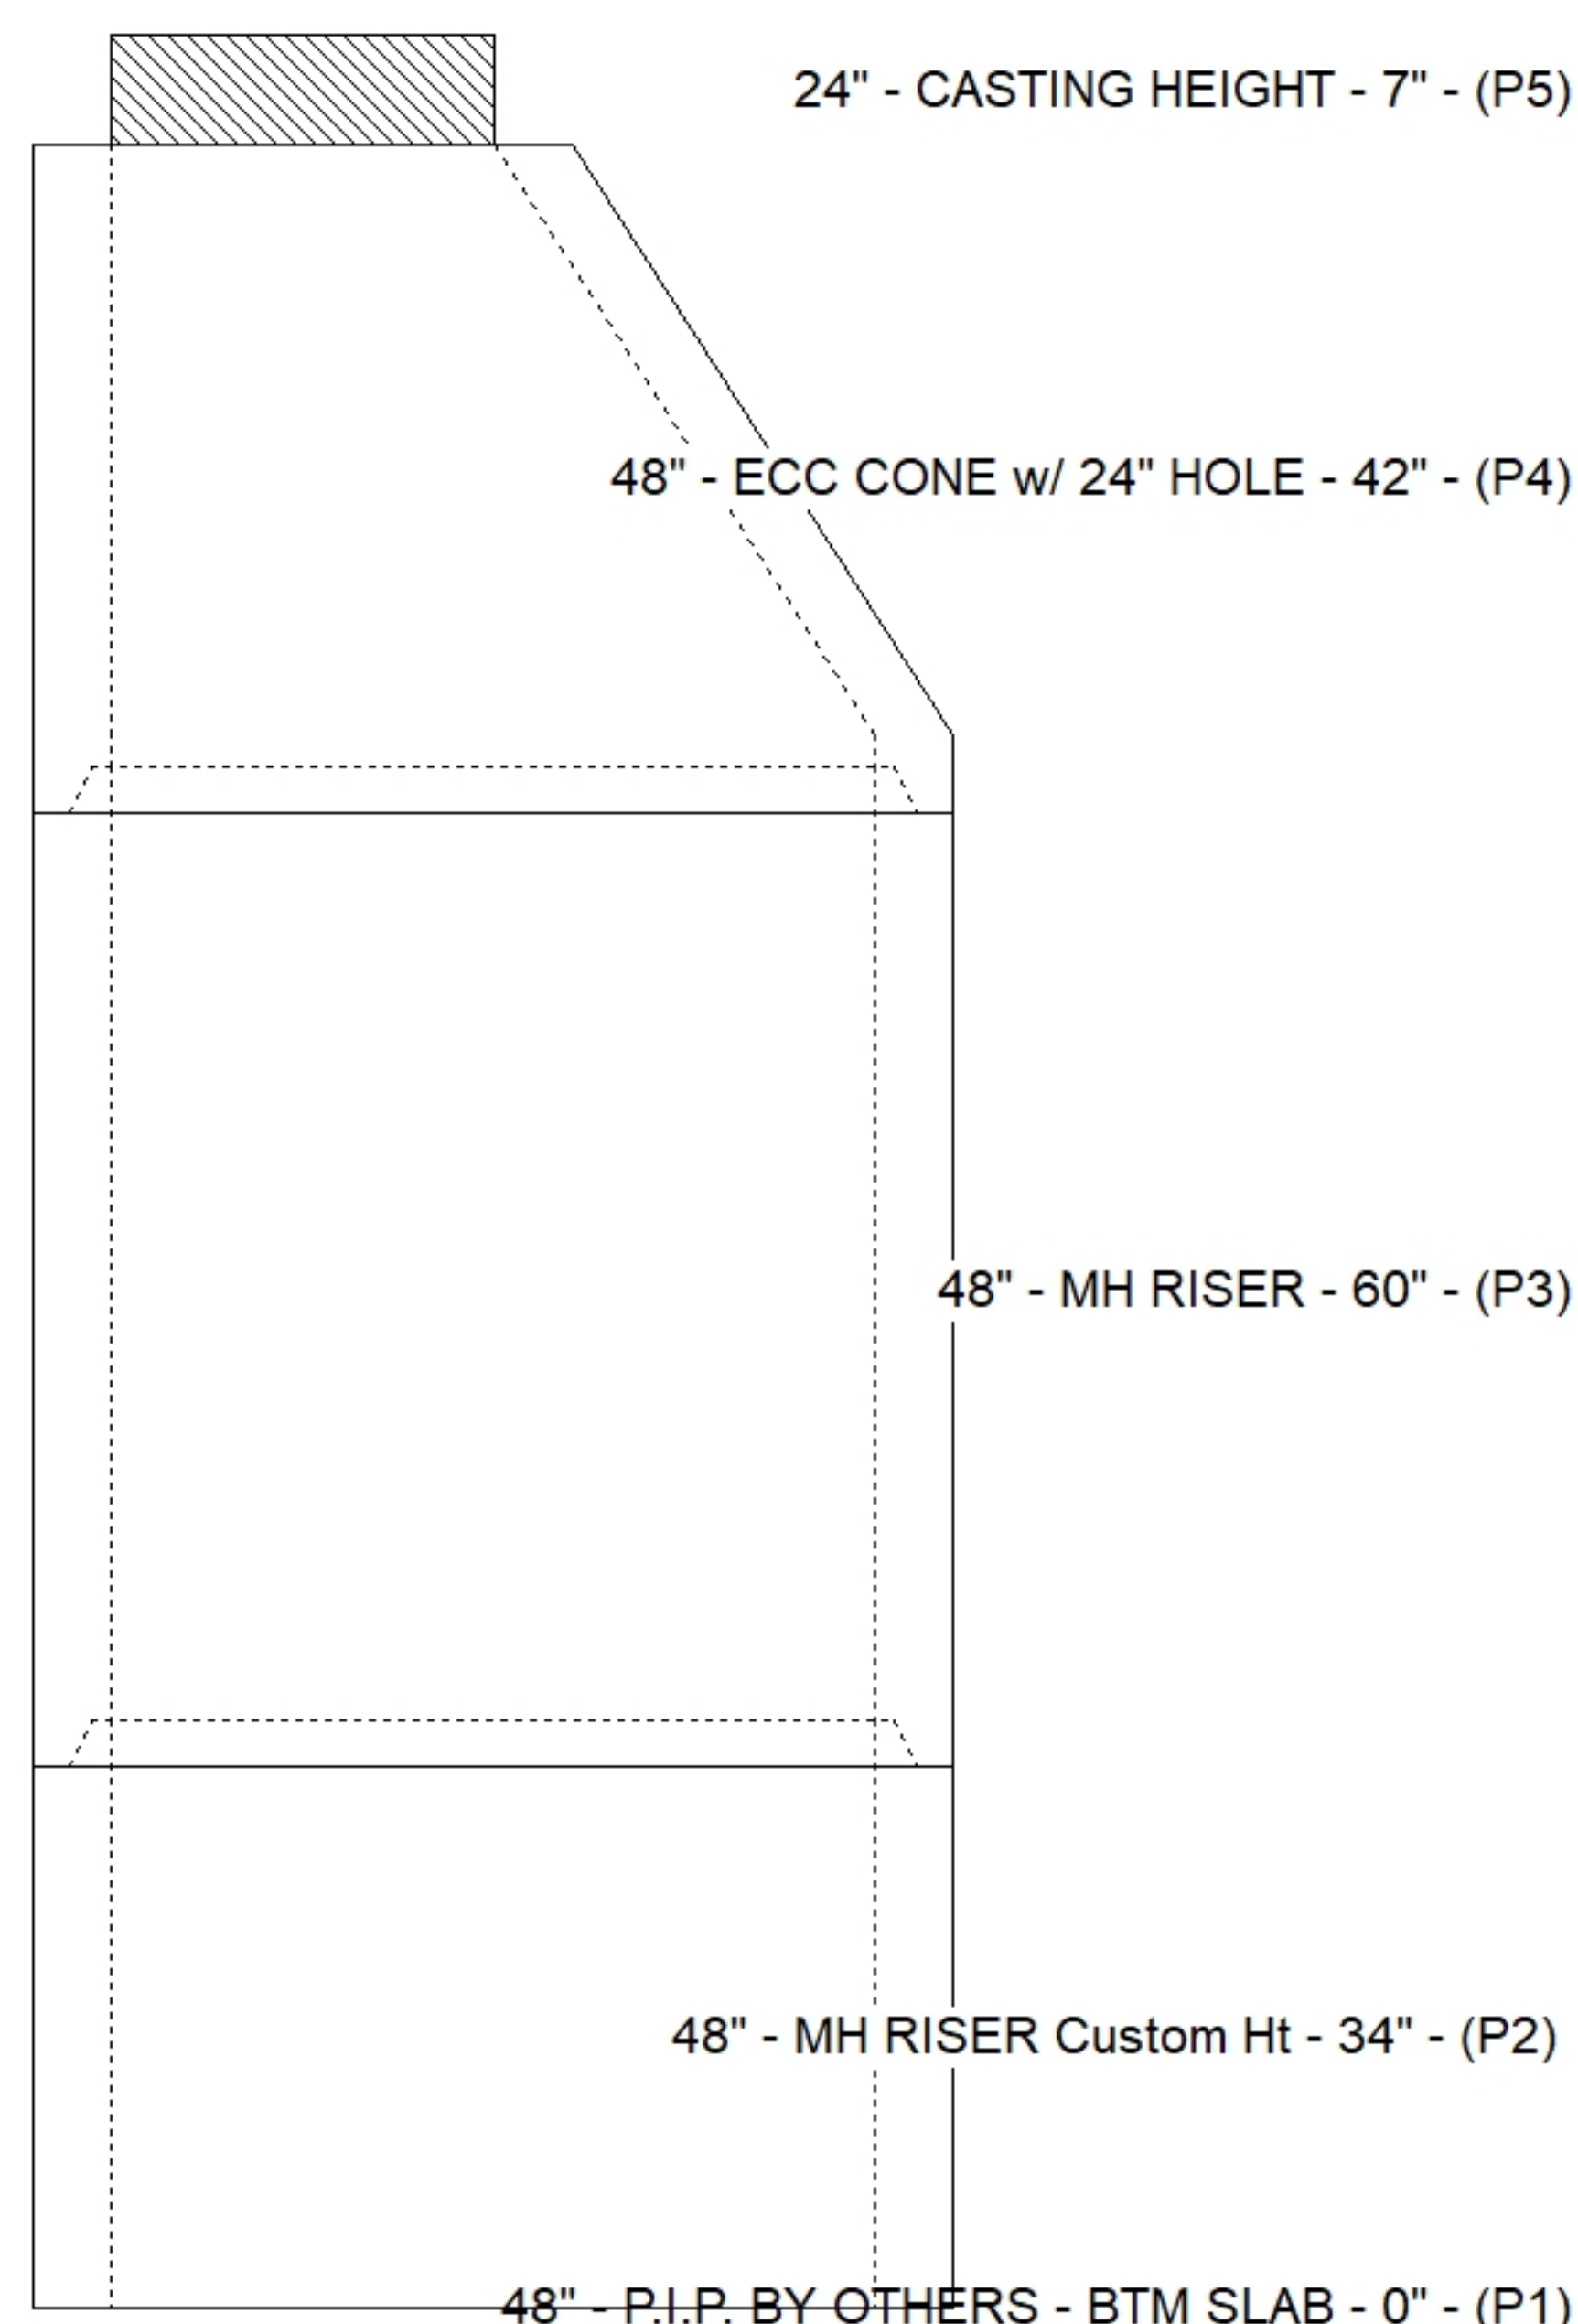

Default - Interior Dimensions

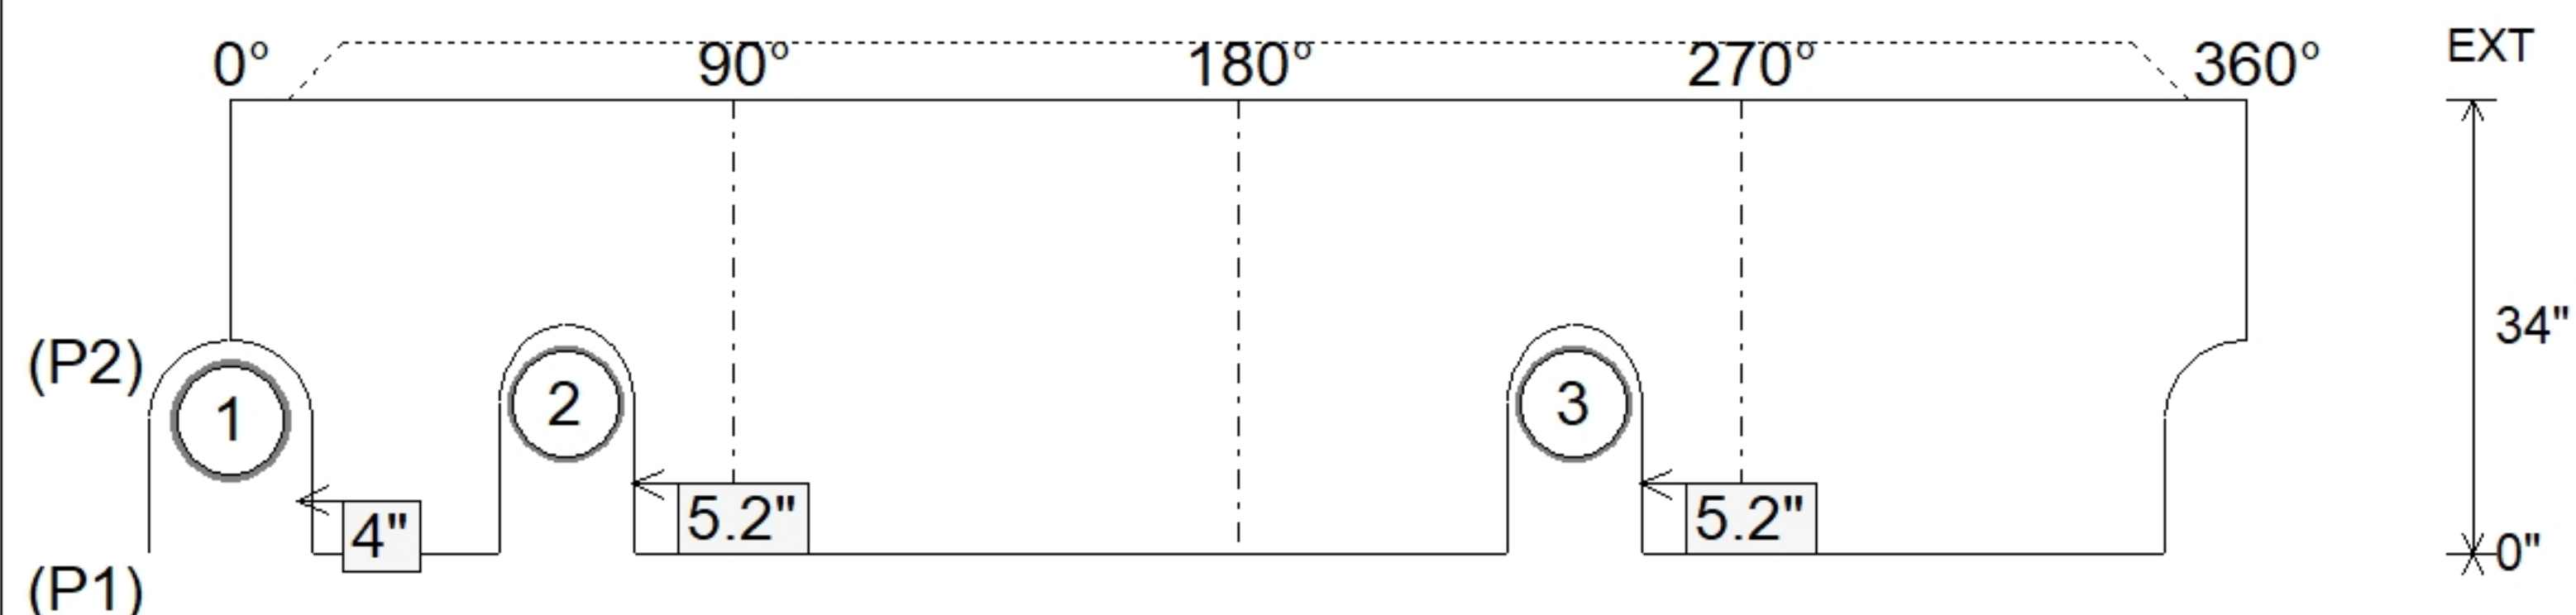

Submittal Drawing
5/13/2026 9:36:11 AM

SUBMITTAL
APPROVED BY: