

Contractor: Eaton Asphalt


Plant: 100



Slack: 0.88"


- FLOOR (As .31) #5 BARS AT 12" C.C.E.W.

Structure Total:	14966 lb
------------------	----------

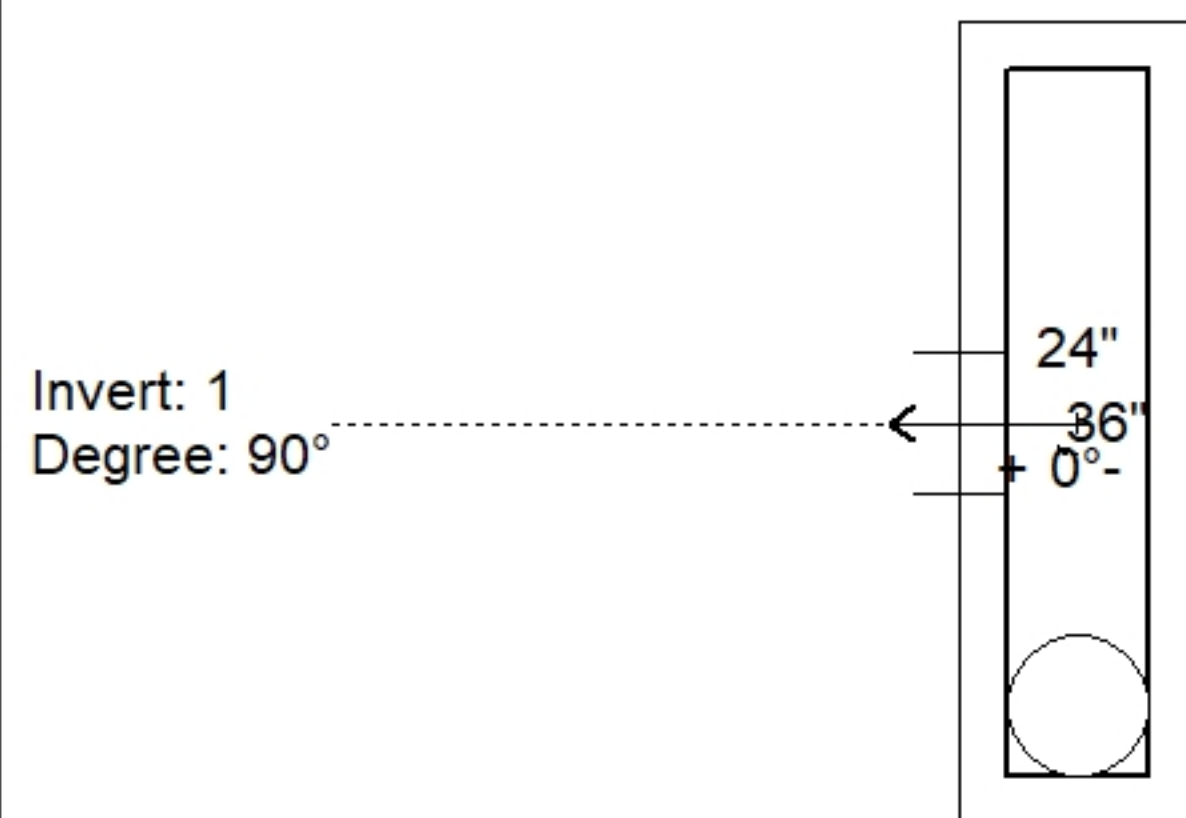

Position	Elev	Angle	Pipe	Pipe OD	Hole	Connector	Up (⌋)	Ref
Rim	654.31'							
Reducer								
Invert 1	647.82'	90°	18" HDPE	21.2"	24"	Hole 24	-3"	P1
Invert 2								
Invert 3								
Invert 4								
Invert 5								
Invert 6								
Invert 7								
Invert 8								

(P1)

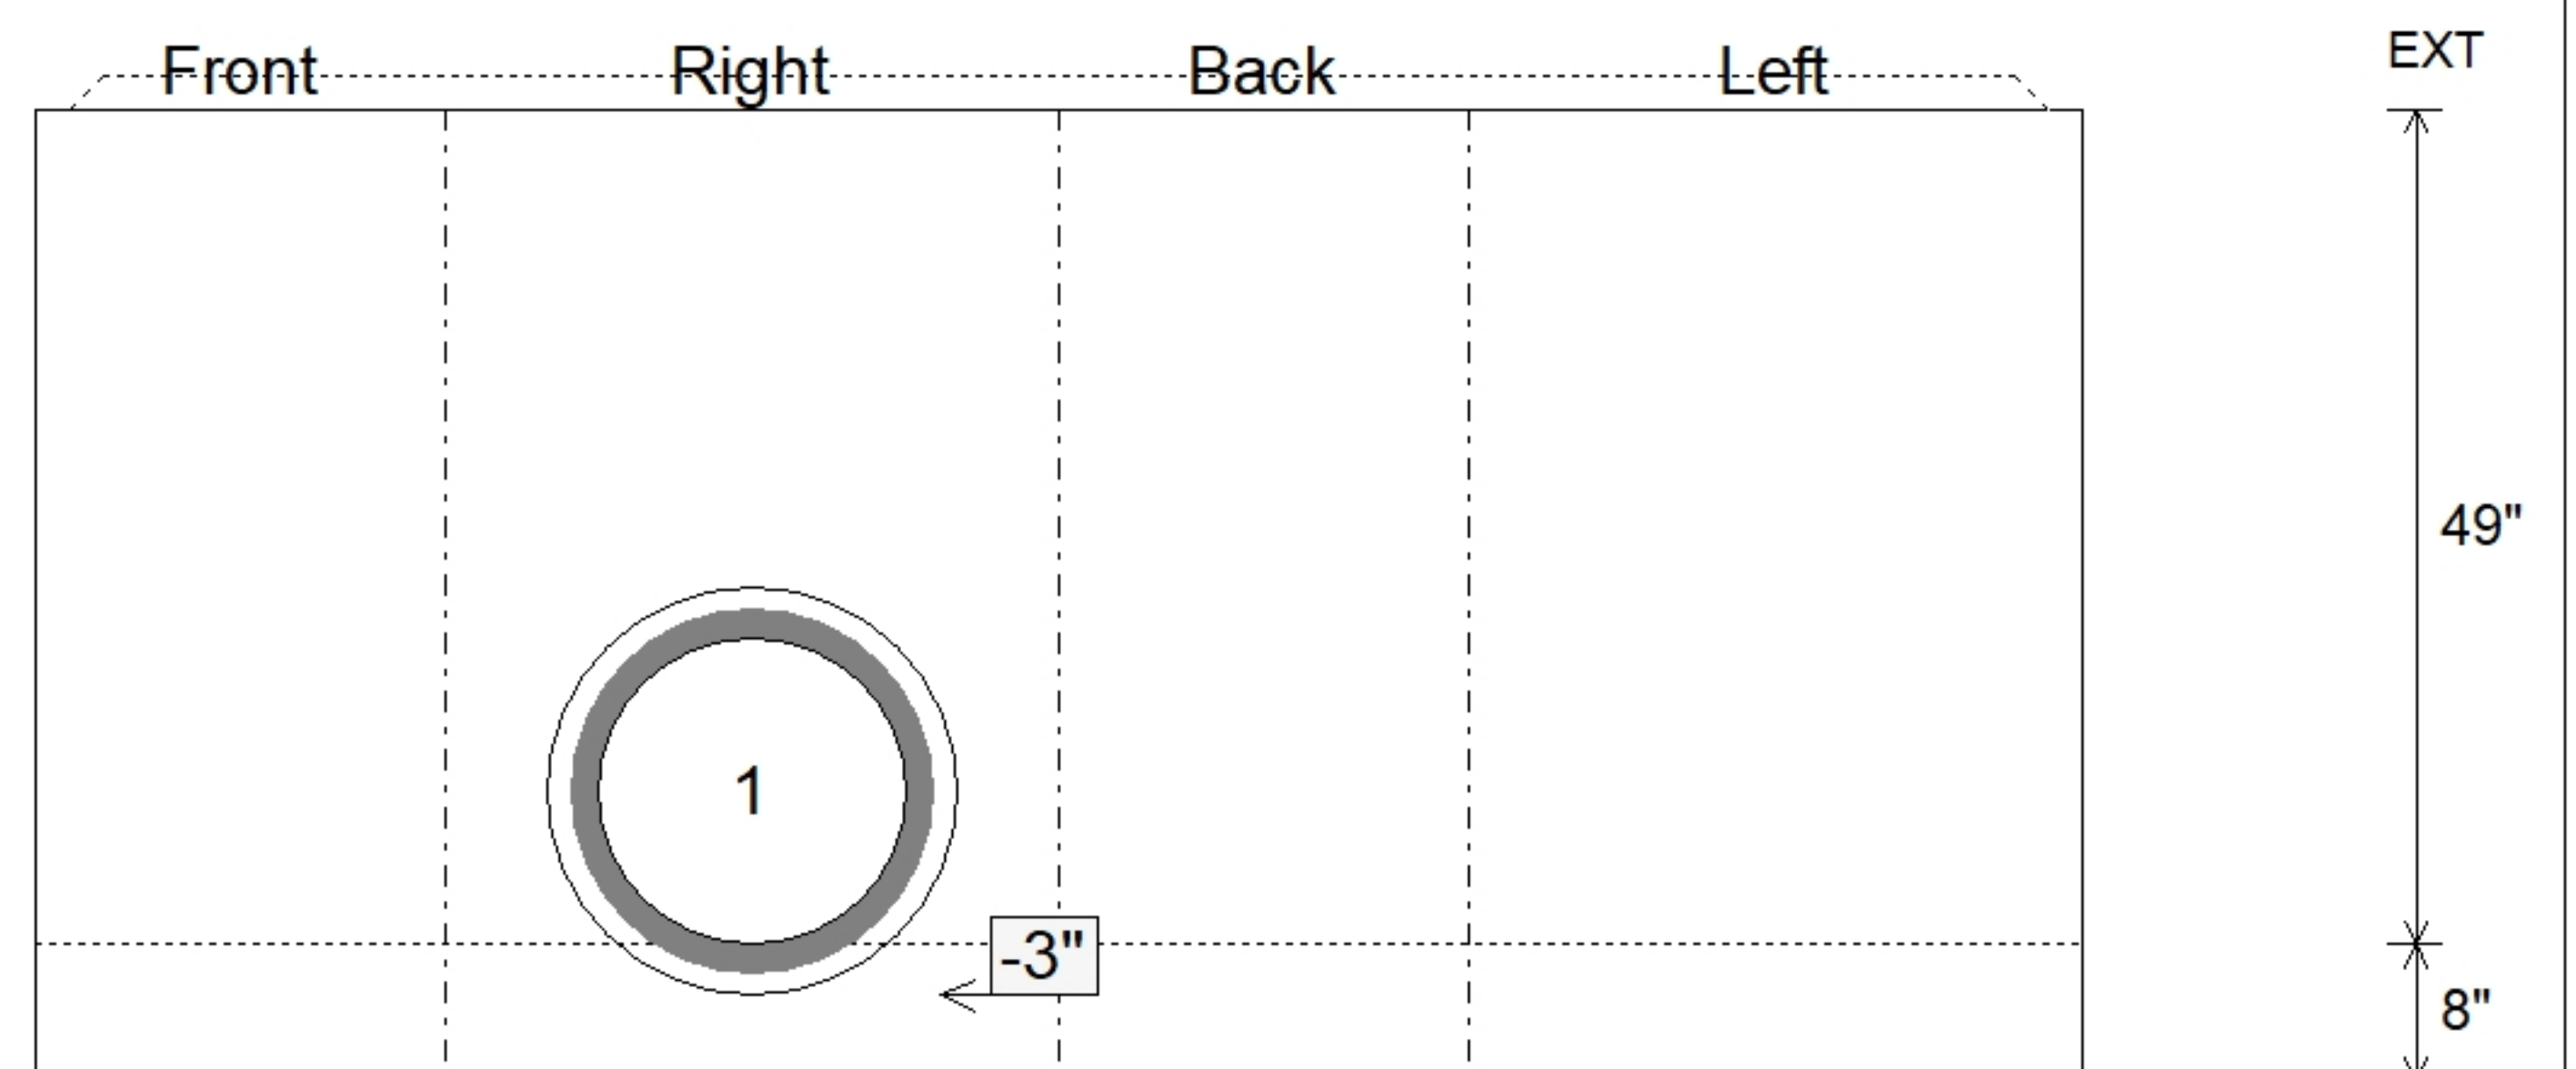

SUBMITTAL
APPROVED BY: