


Contractor: Eaton Asphalt

Plant: 100




Slack: 0.04"

Structure Total: 15277 lb

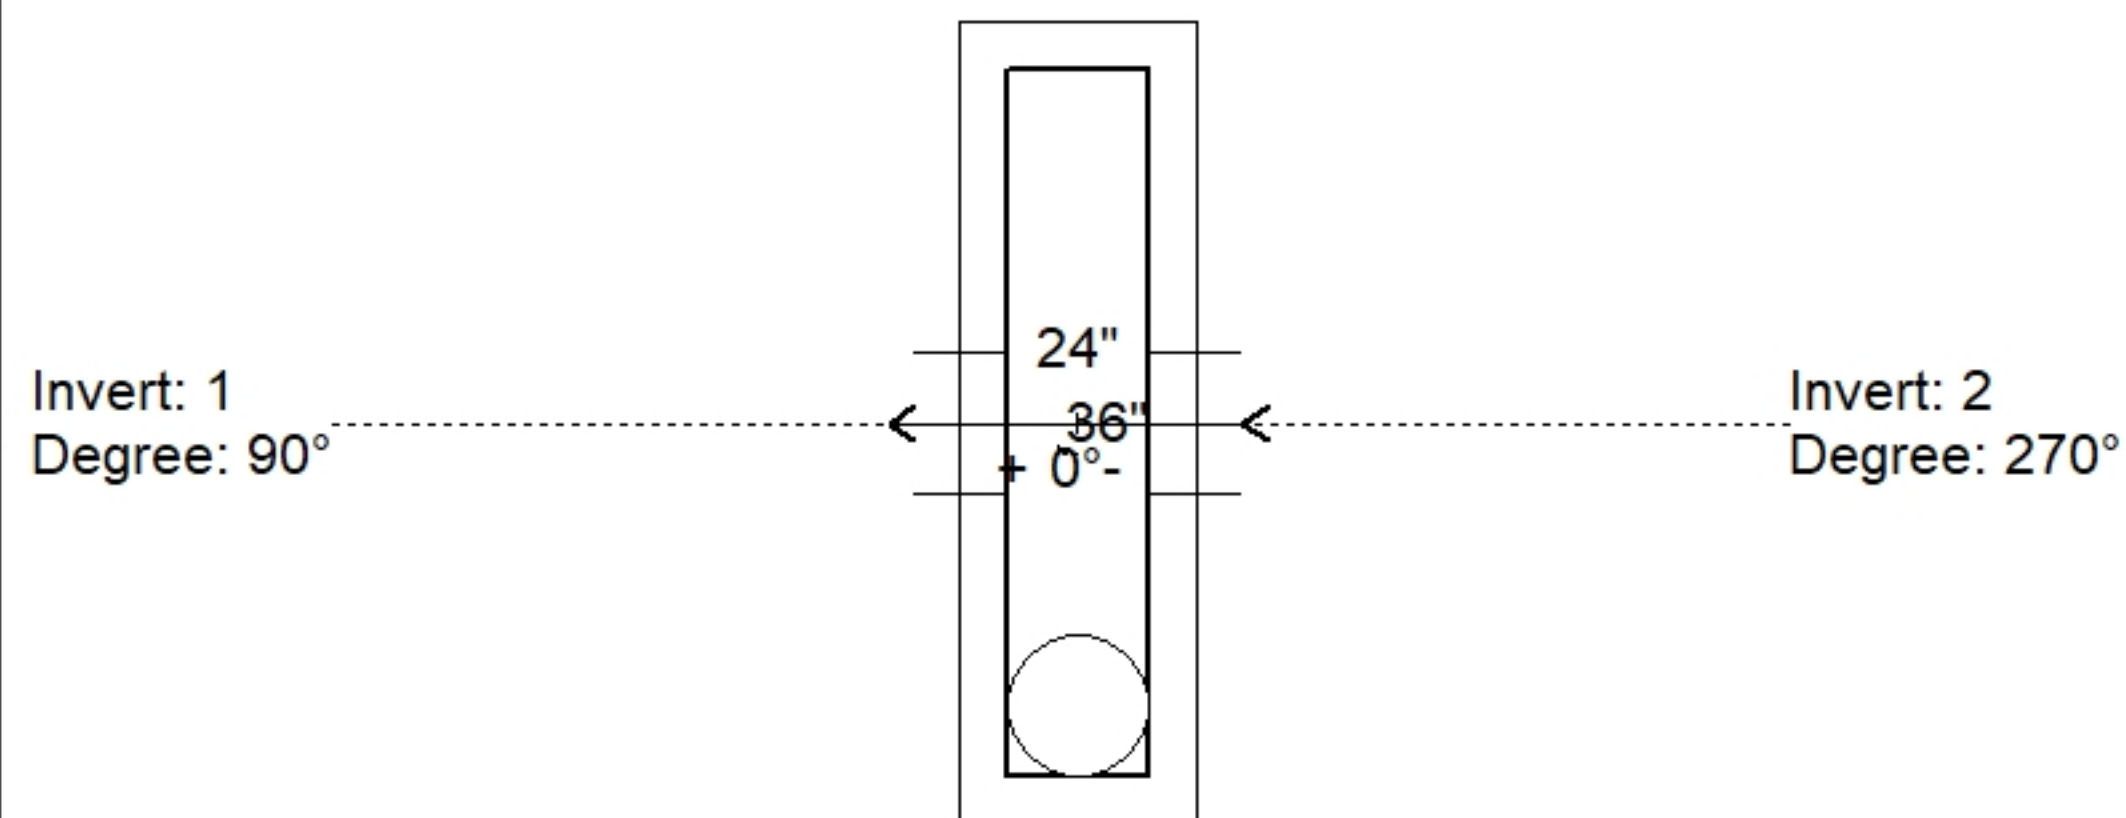

Position	Elev	Angle	Pipe	Pipe OD	Hole	Connector	Up ()	Ref
Rim	654.66'							
Reducer								
Invert 1	647.74'	90°	18" HDPE	21.2"	24"	Hole 24	-3"	P1
Invert 2	647.74'	270°	18" HDPE	21.2"	24"	Hole 24	-3"	P1
Invert 3								
Invert 4								
Invert 5								
Invert 6								
Invert 7								
Invert 8								

(P1)

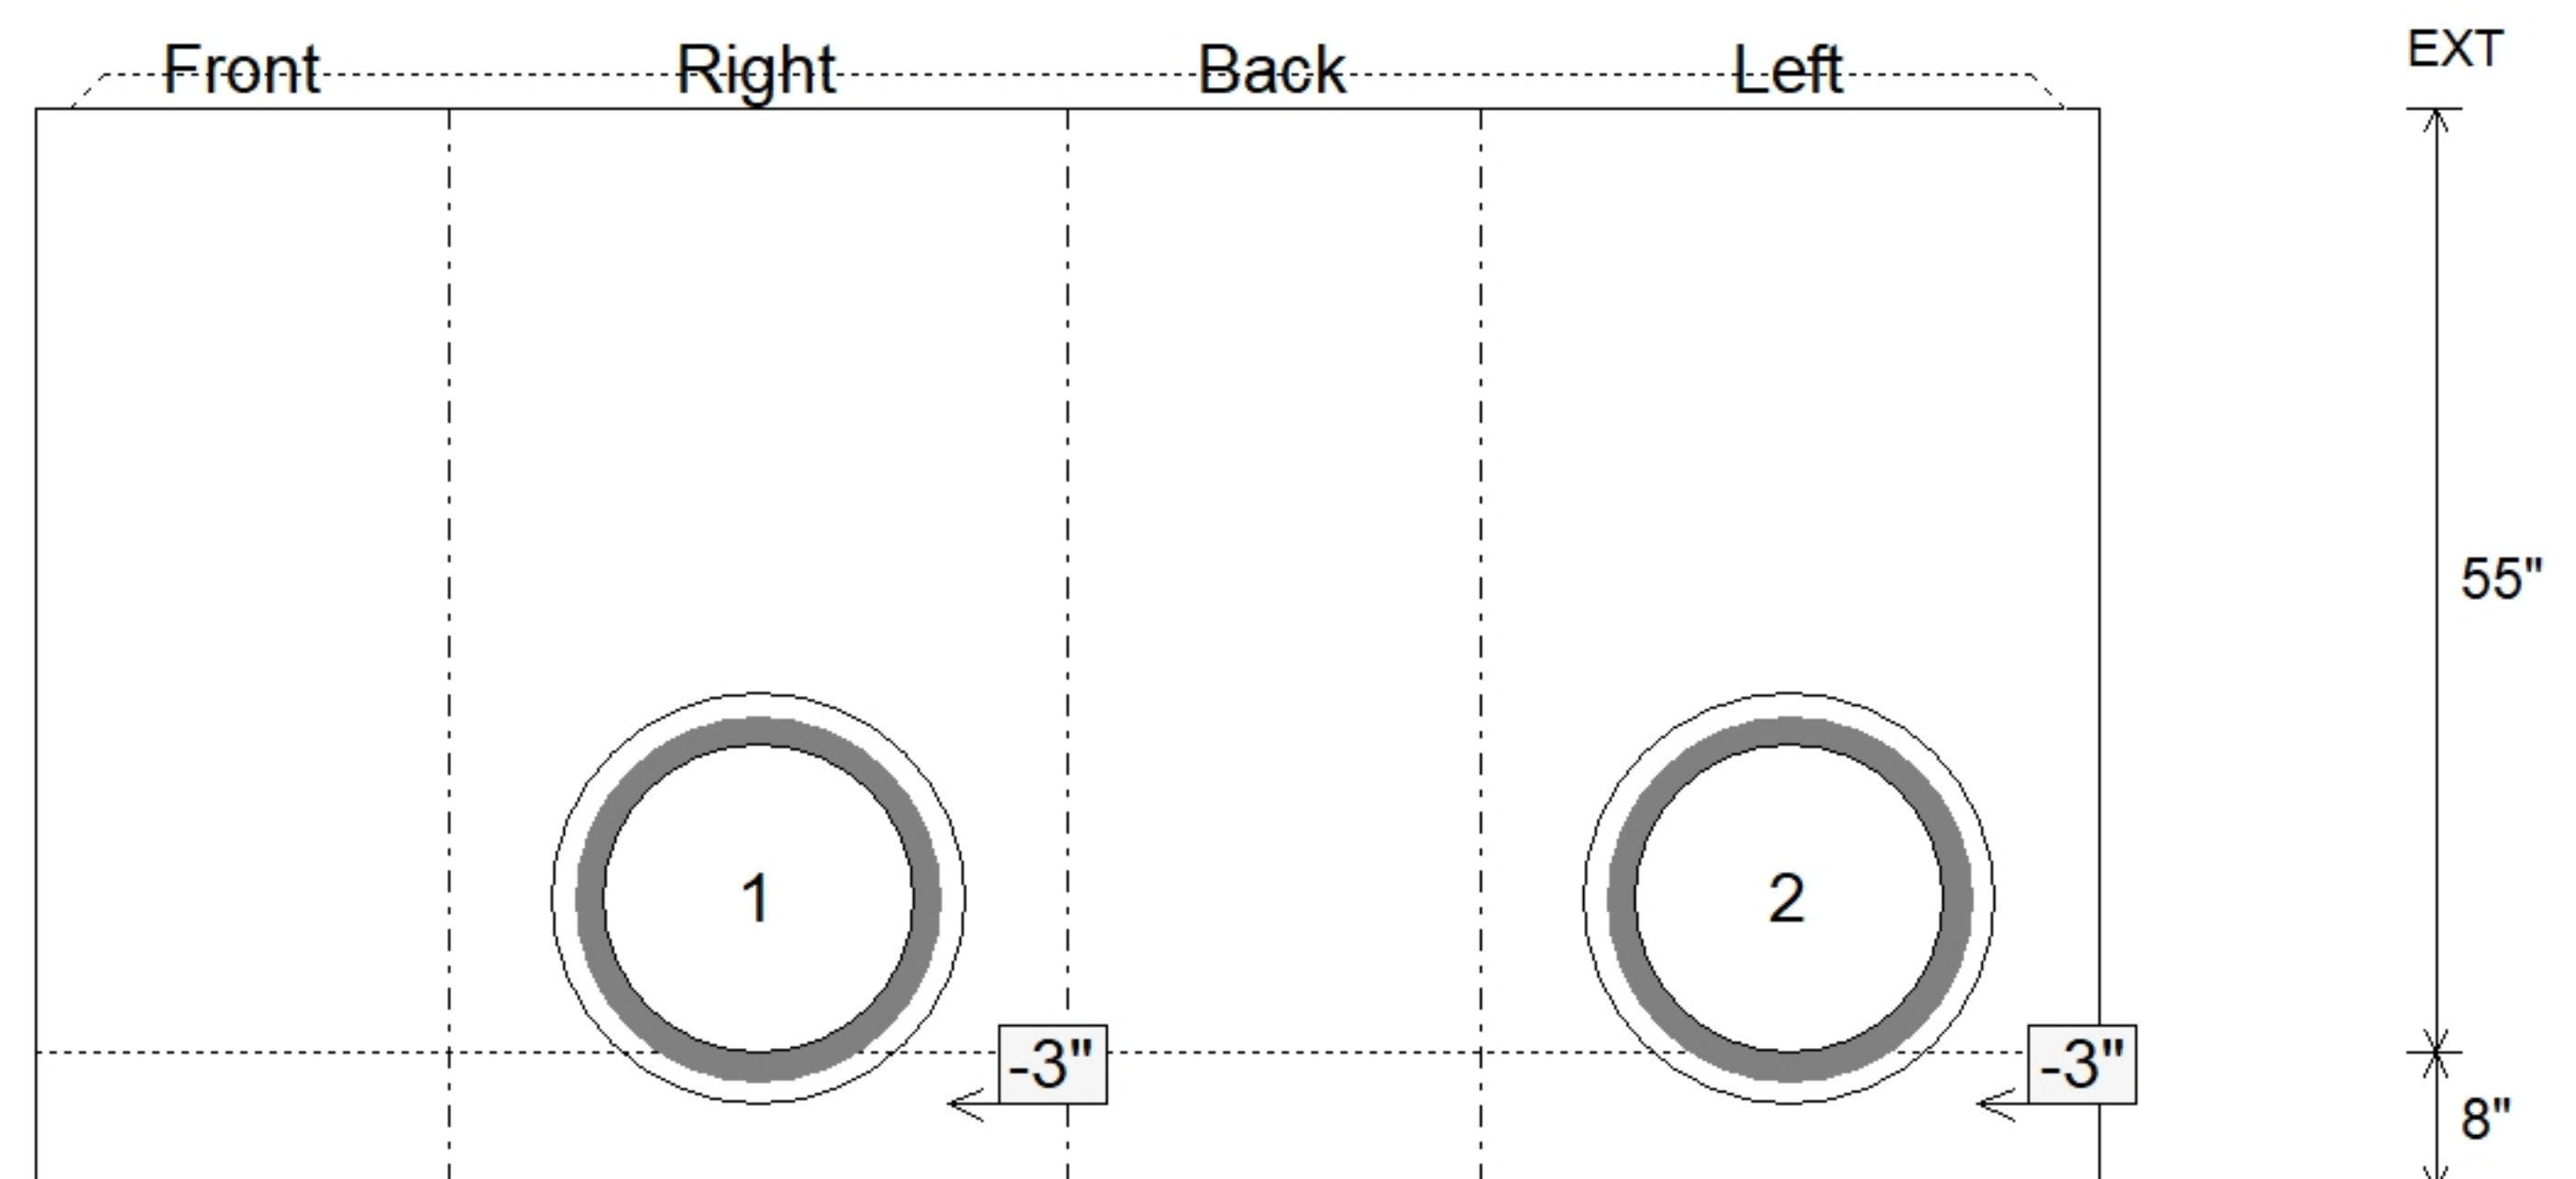

SUBMITTAL
APPROVED BY: