




Structure ID: A13 Top Slab Remake			
Spec: MSD	Rim: 486'	Sump: 0"	Floor (Bot): 484.667'
Type: CB SINGLE	Invert: 486'	Floor (Top): 484.667'	Overall Height: 1.333'
Size: 48"	Rim to Invert: 0'	Floor Height: 0"	Slack: 0"

Structure Notes: .



1. PER LOUISVILLE MSD / ASTM C-478 SPECIFICATIONS
2. CONCRETE: 4,000 PSI AT 28 DAYS
3. REINFORCEMENT:
 - FLAT LID #6 BAR @ 4" C.C. E.W. (GRADE 60)
4. (JR HOE HOE-280T PROVIDED BY OTHERS)

STRUCTURE SUMMARY:	
P2) 24" x 24" - CASTING HEIGHT - 4"	0 lb
P1) 48" - MH FLAT TOP w/24"x24" Hole LOU-MSD - 12"	1500 lb
1) 24" x 24" - Conseal CS-102 1.00"	0 lb

Structure Total:	1500 lb

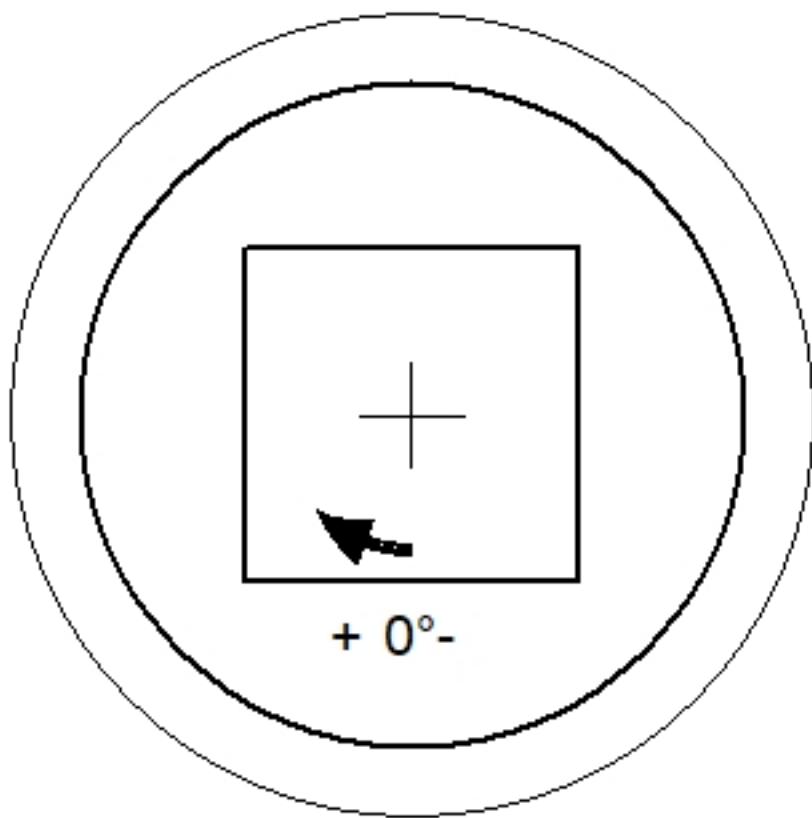

Position	Elev	Angle	Pipe	Pipe OD	Hole	Connector	Up (↓)	Ref
Rim	486'							
Reducer								
Invert 1								
Invert 2								
Invert 3								
Invert 4								
Invert 5								
Invert 6								
Invert 7								
Invert 8								

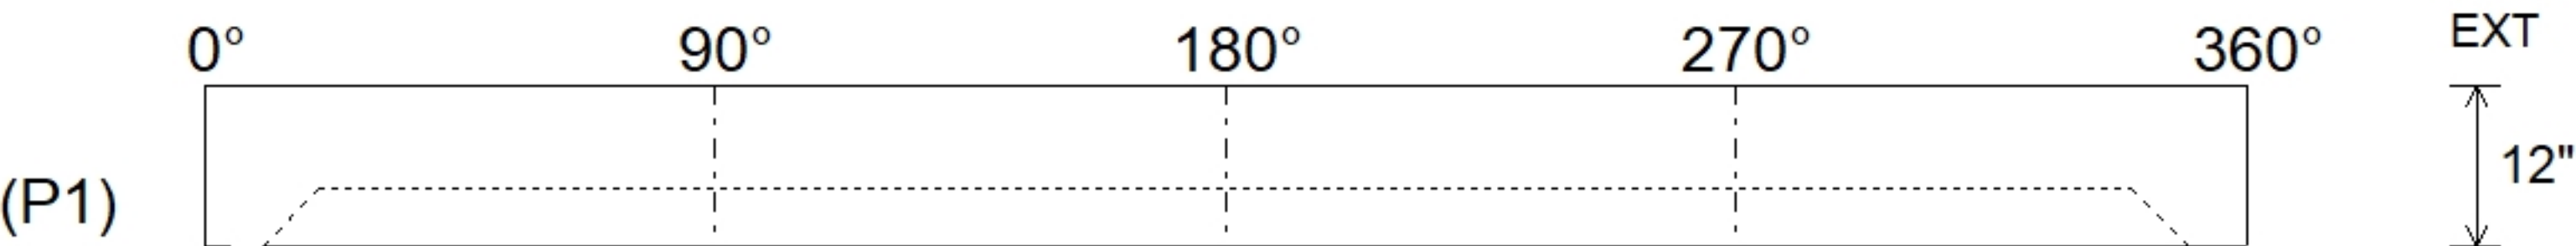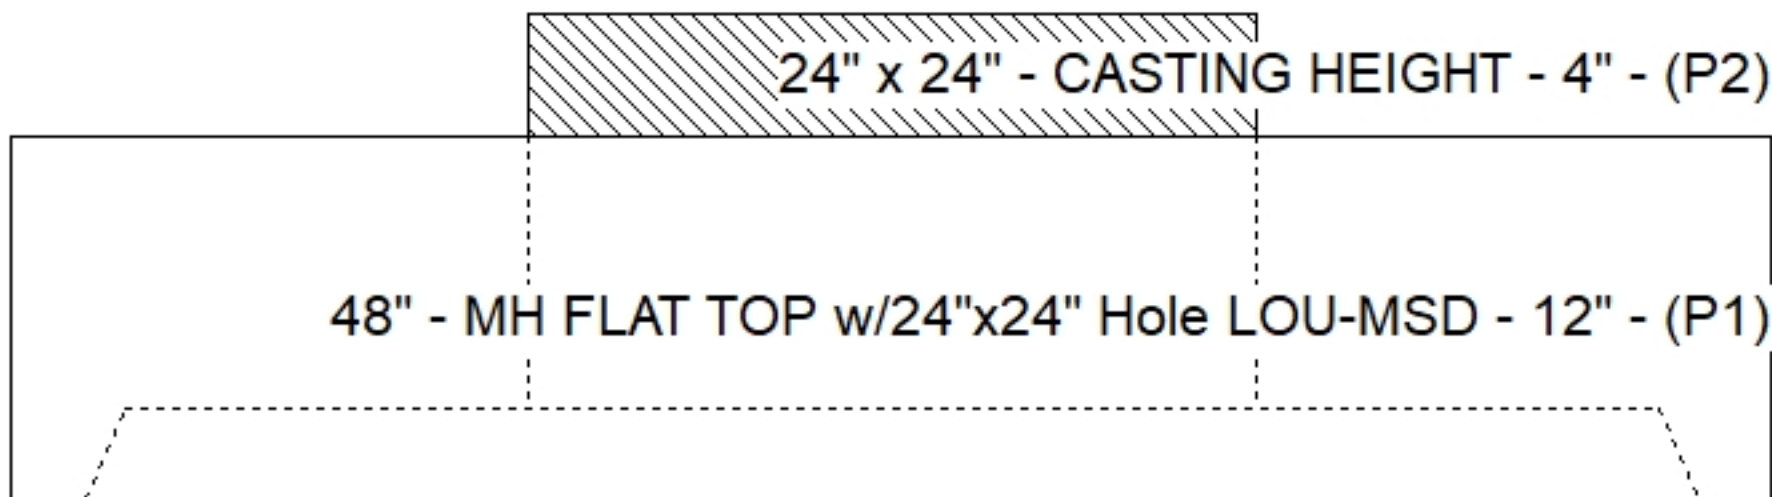

Submittal Drawing
7/20/2026 2:44:40 PM