


Contractor: Koberstein Contracting, Inc.

Plant: Beaver Dam





Slack: 0.326"

Structure Total: 14130 lb

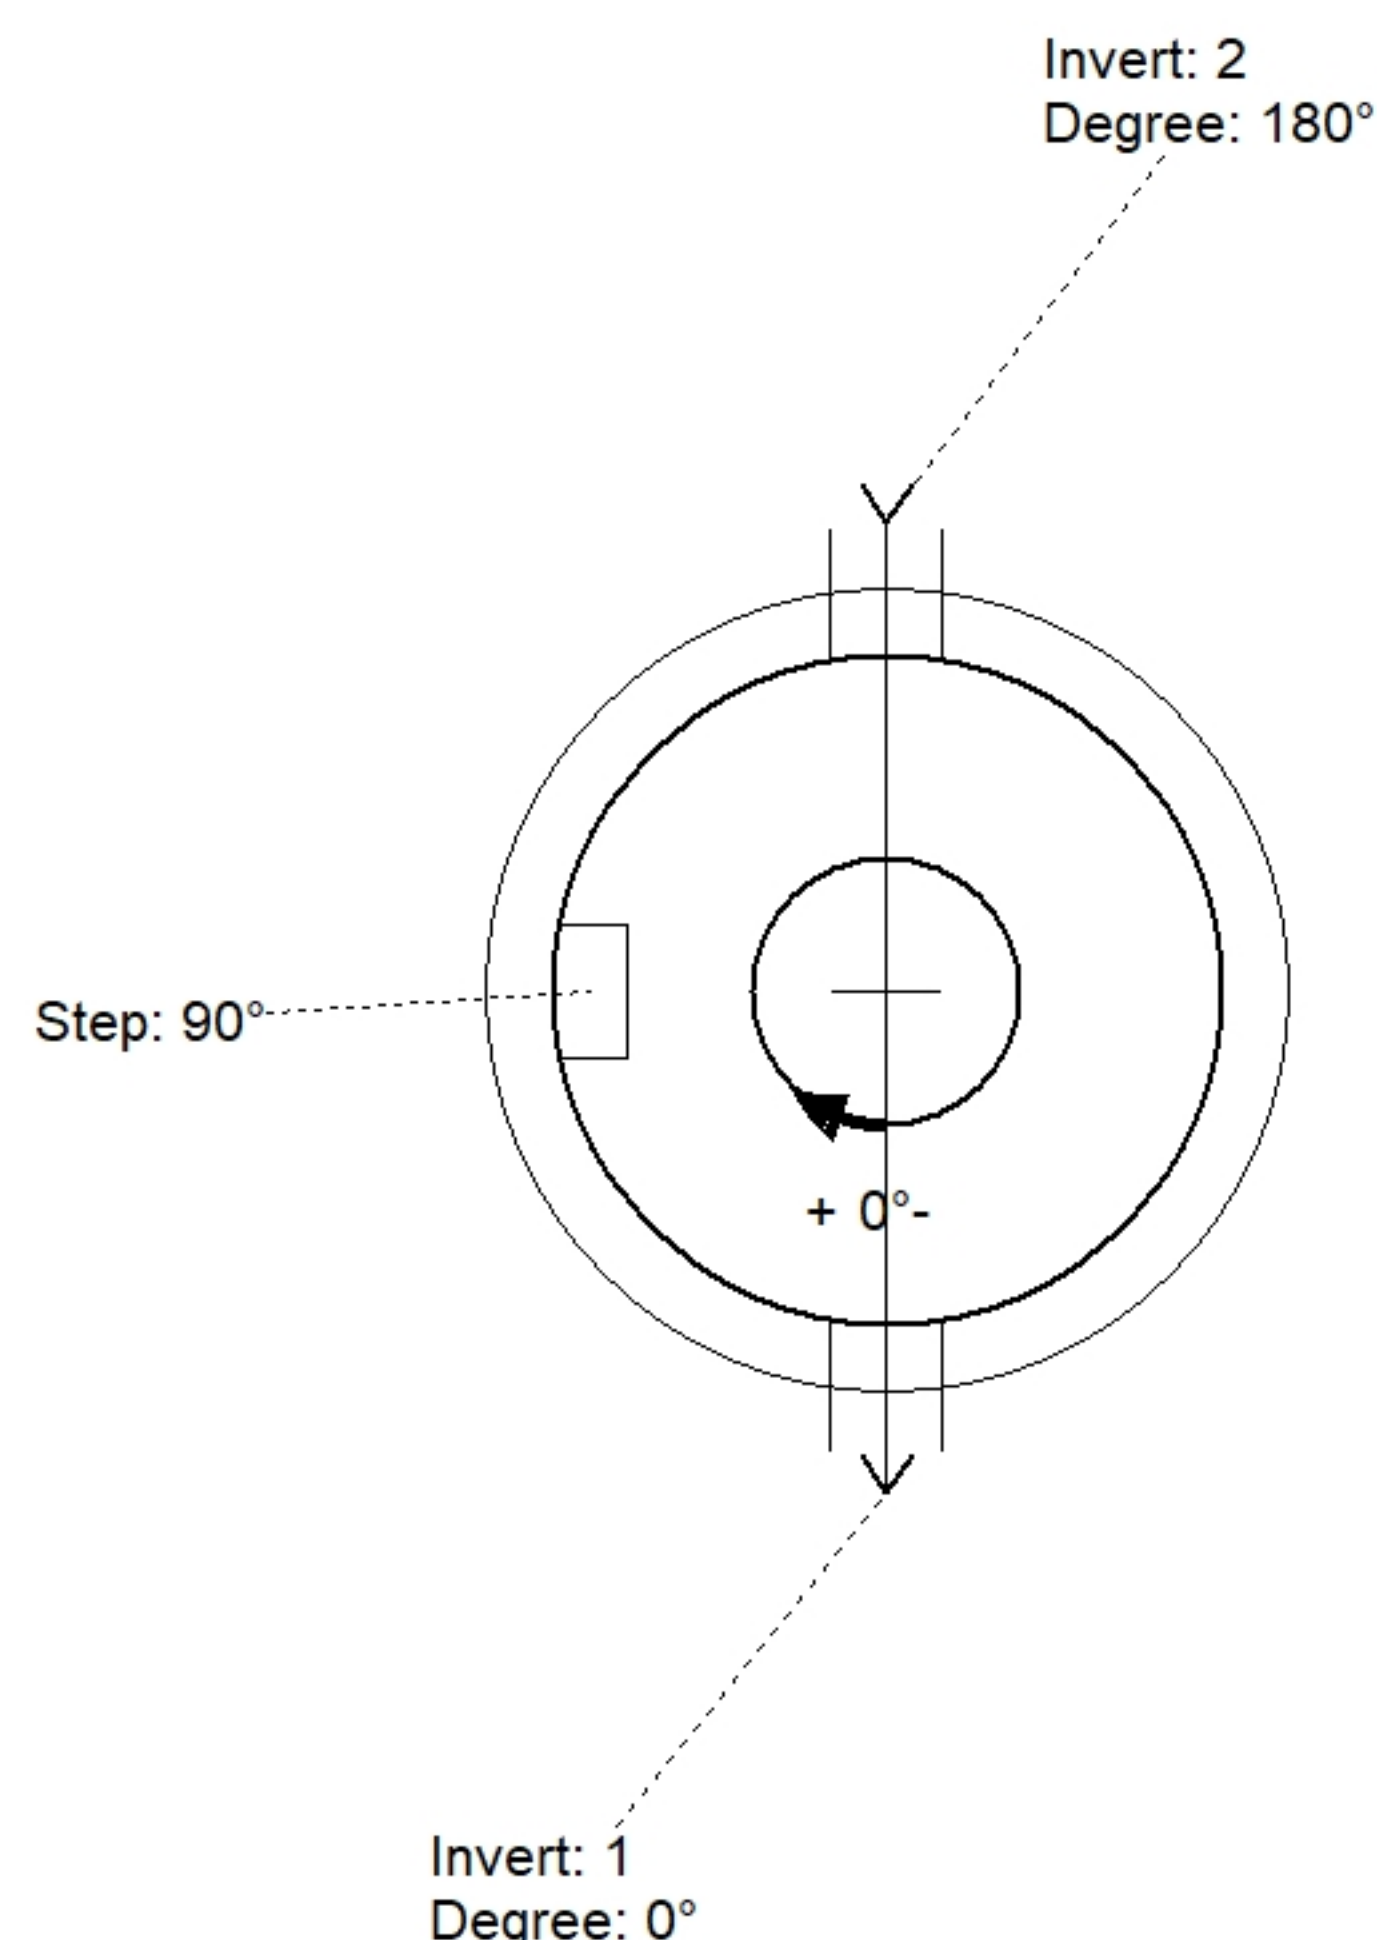

Position	Elev	Angle	Pipe	Pipe OD	Hole	Connector	Up (')	Ref
Rim	492'							
Reducer								
Invert 1	487'	0°	6" HDPE DR11	6.625"	10"	Hole 10	10"	P1
Invert 2	487'	180°	6" HDPE DR11	6.625"	10"	Hole 10	10"	P1
Invert 3								
Invert 4								
Invert 5								
Invert 6								
Invert 7								
Invert 8								

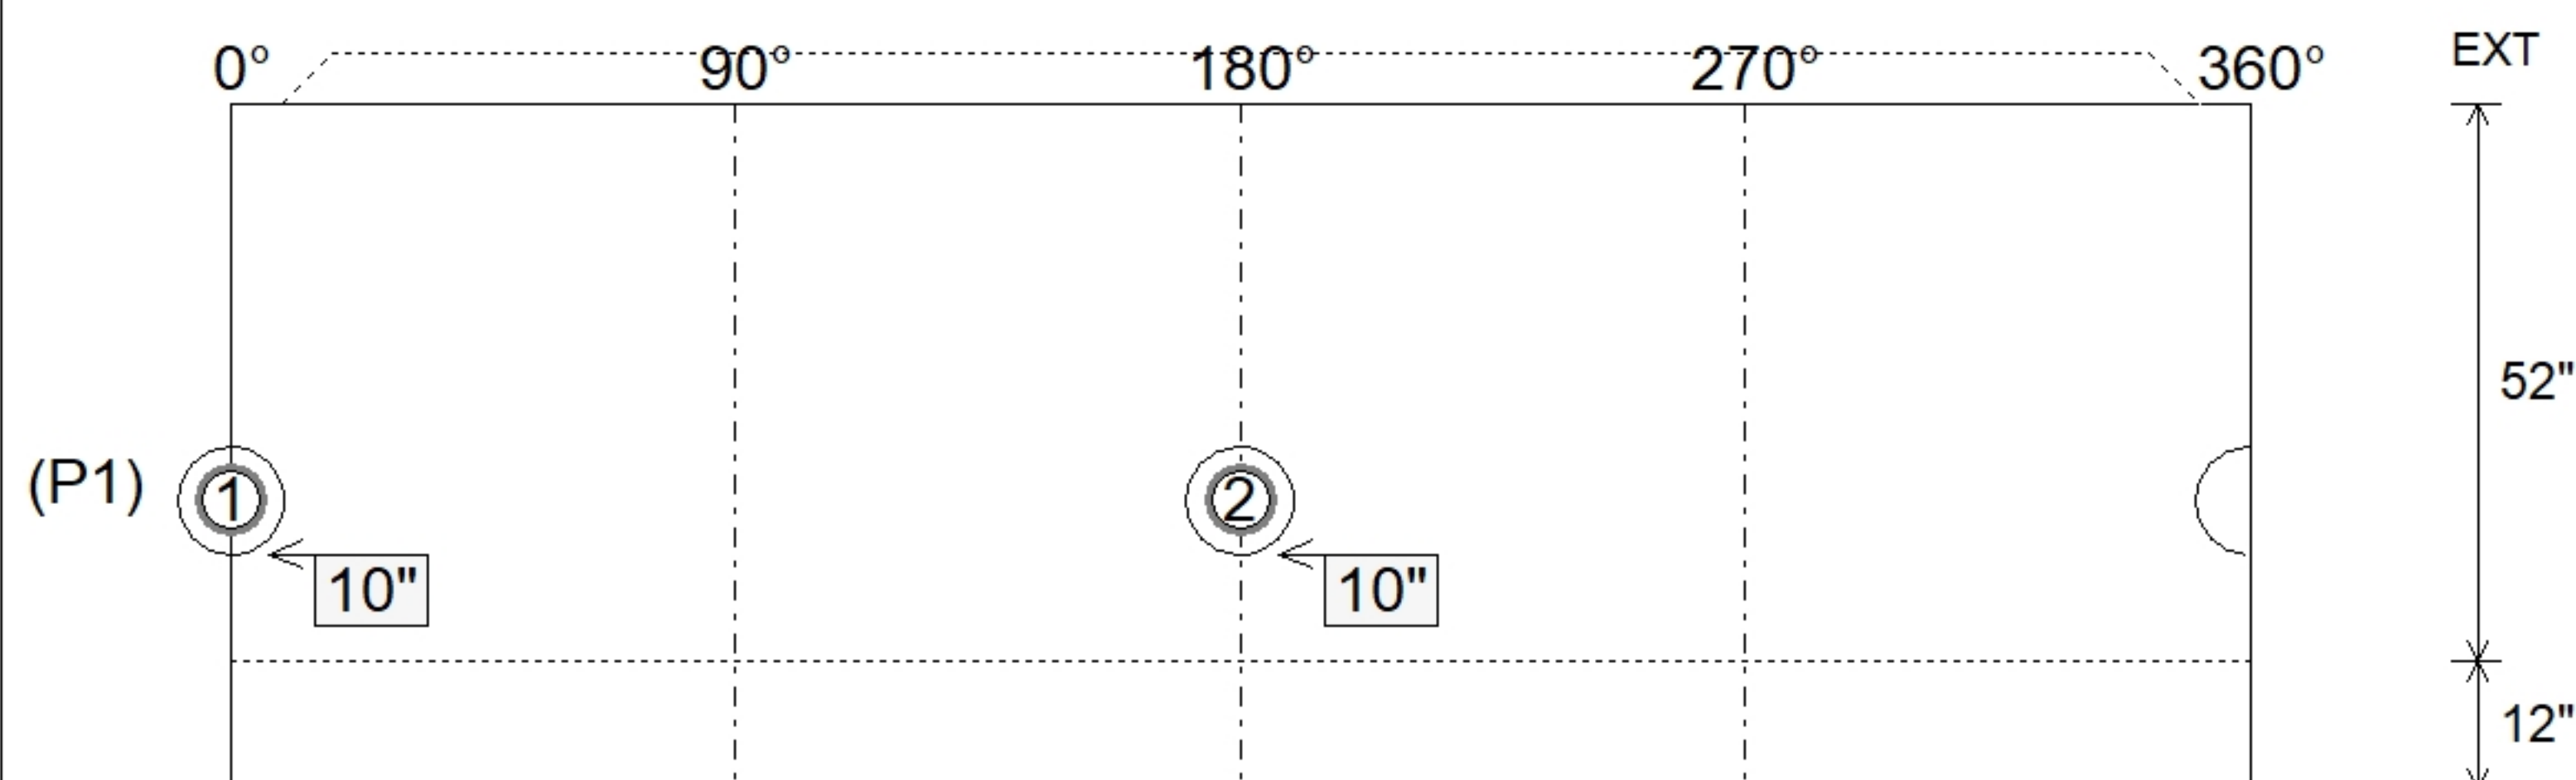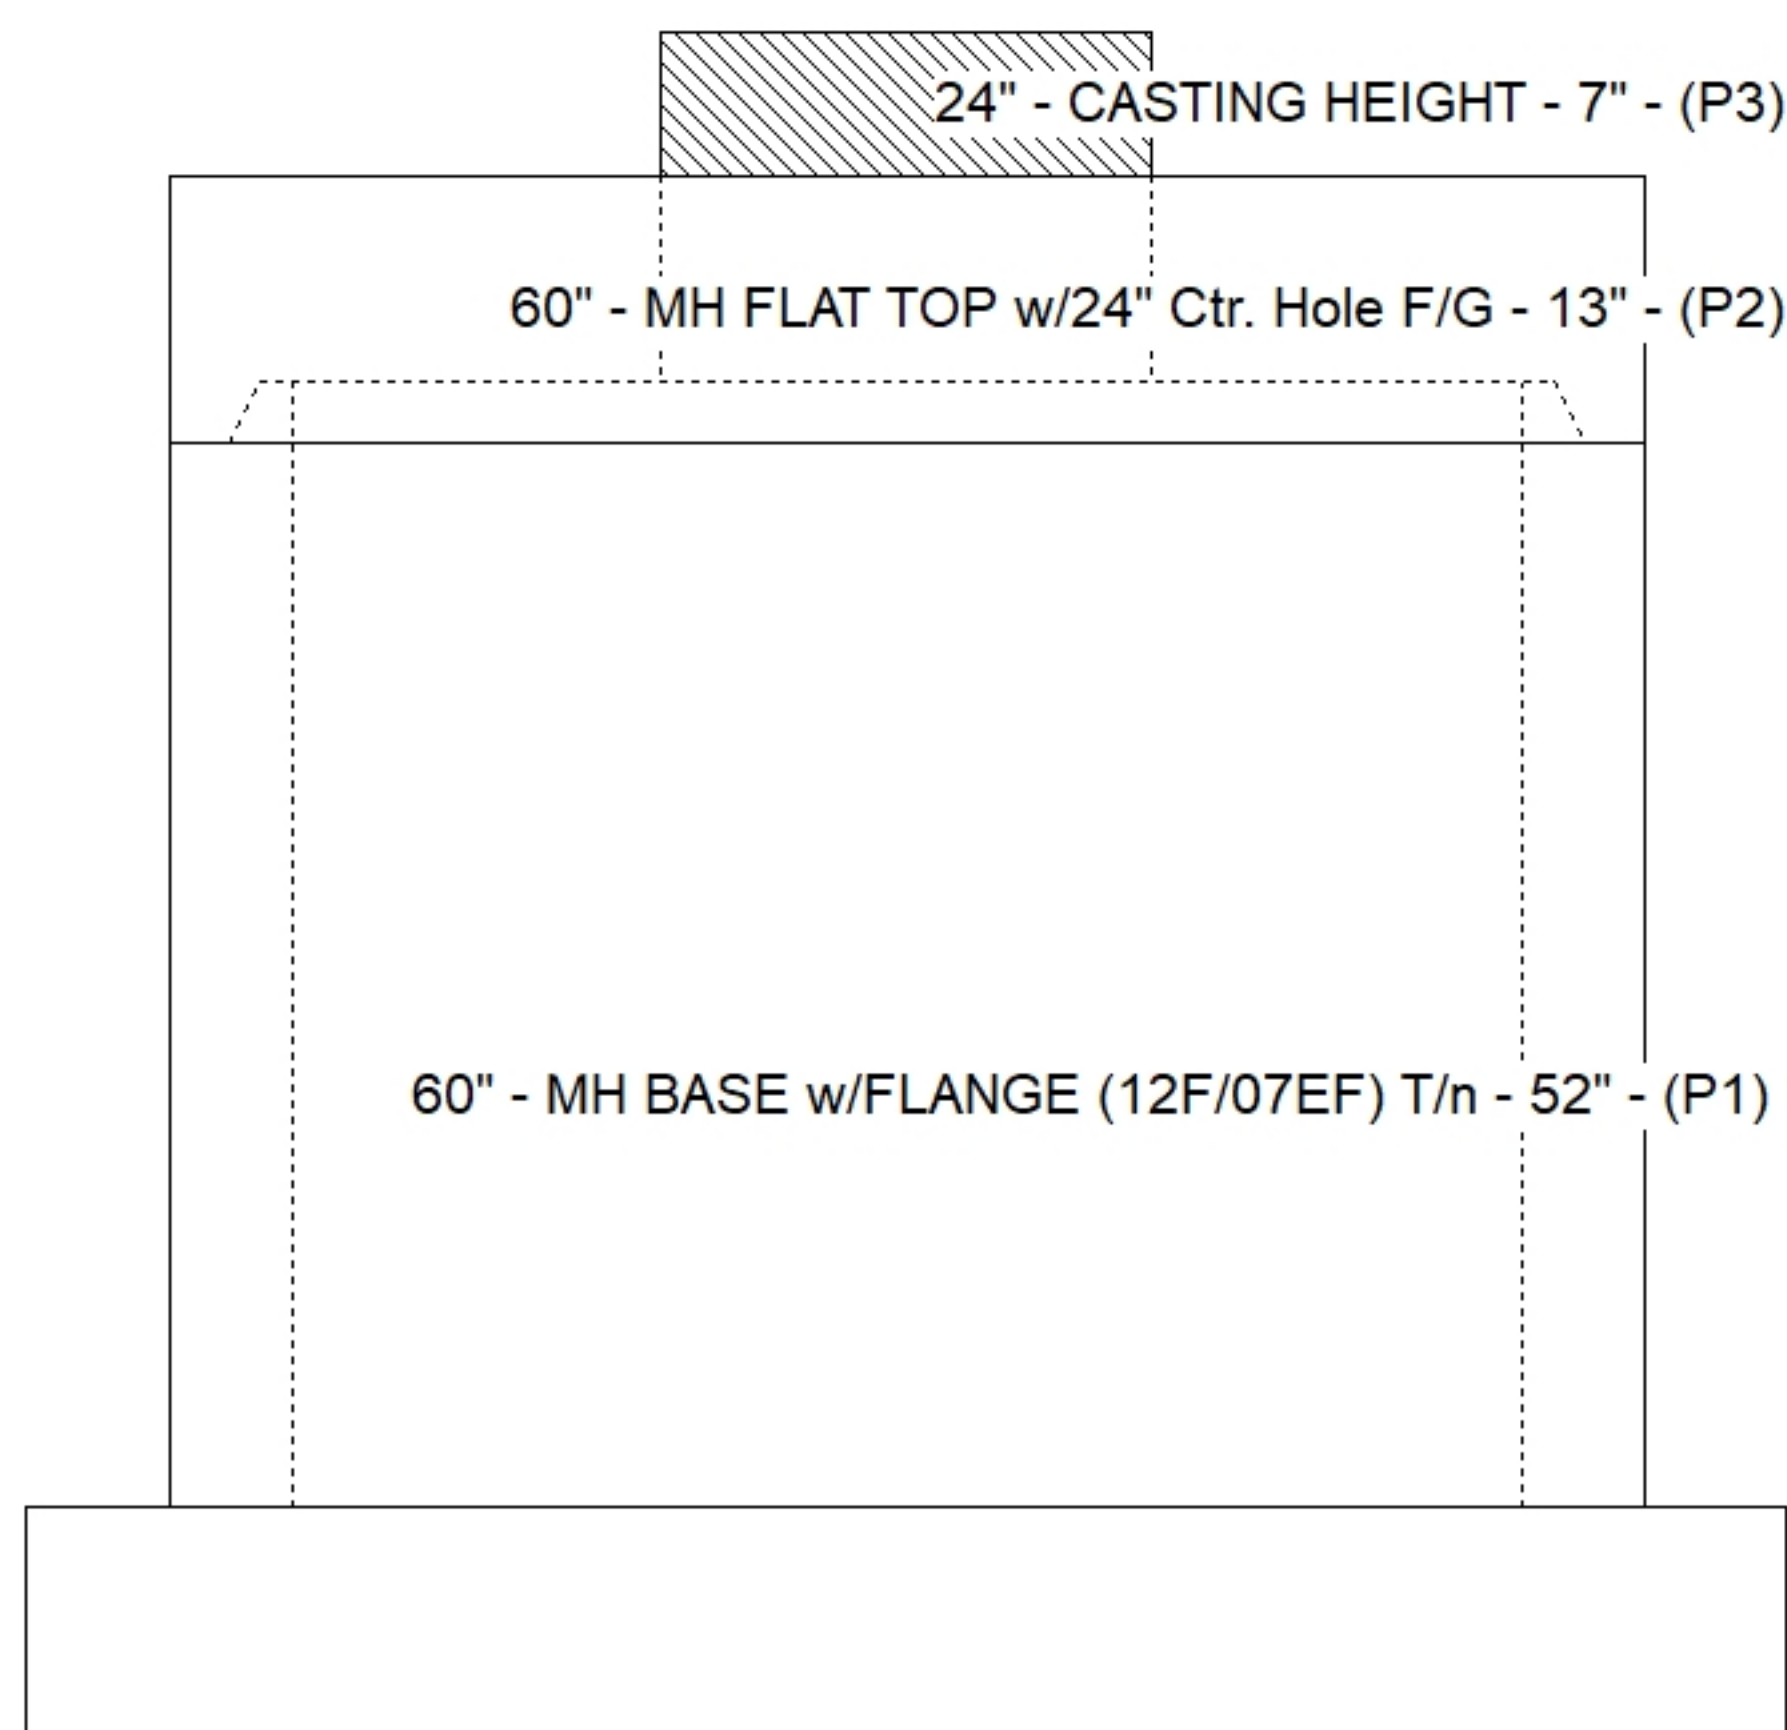

SUBMITTAL
APPROVED BY: