


Contractor: Kauffeld Brothers Construction

Plant: 100




Slack: 0.65"

Structure Total:	8455 lb
------------------	---------

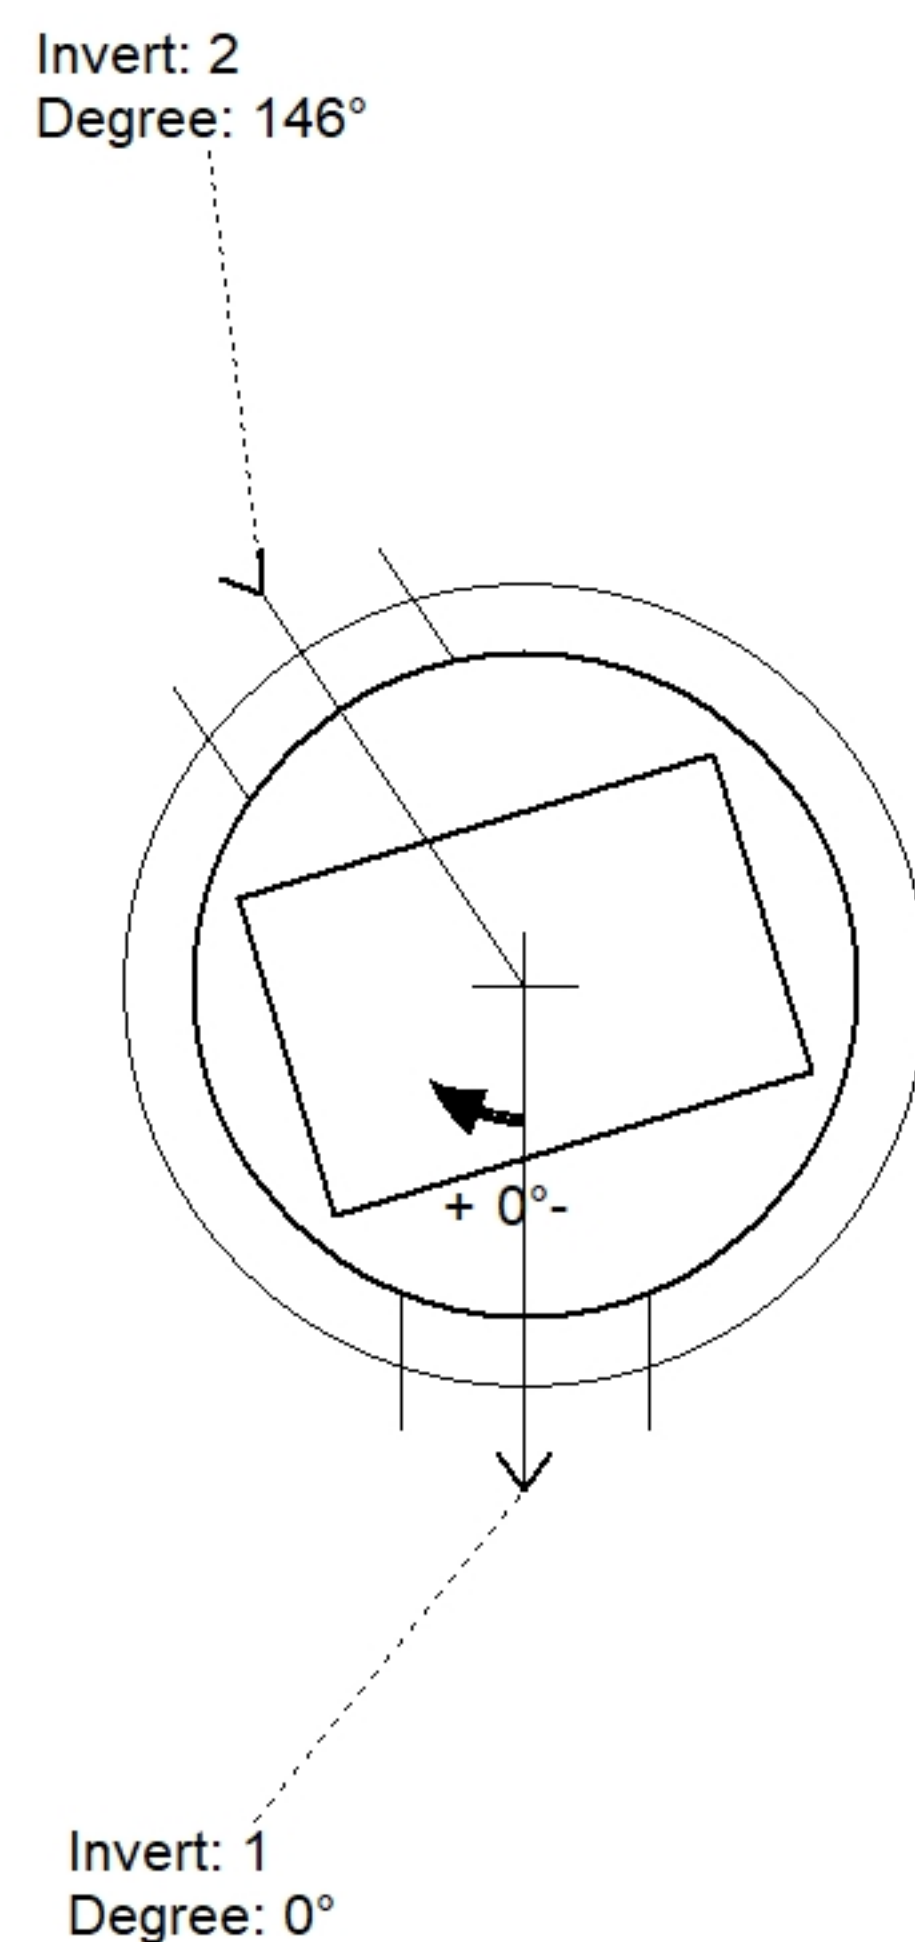

Position	Elev	Angle	Pipe	Pipe OD	Hole	Connector	Up ()	Ref
Rim	876.73'							
Reducer								
Invert 1	868.53'	0°	12" HDPE	14.5"	18"	Hole 18	0"	P1
Invert 2	868.53'	146°	12" HDPE	14.5"	18"	Hole 18	0"	P1
Invert 3								
Invert 4								
Invert 5								
Invert 6								
Invert 7								
Invert 8								

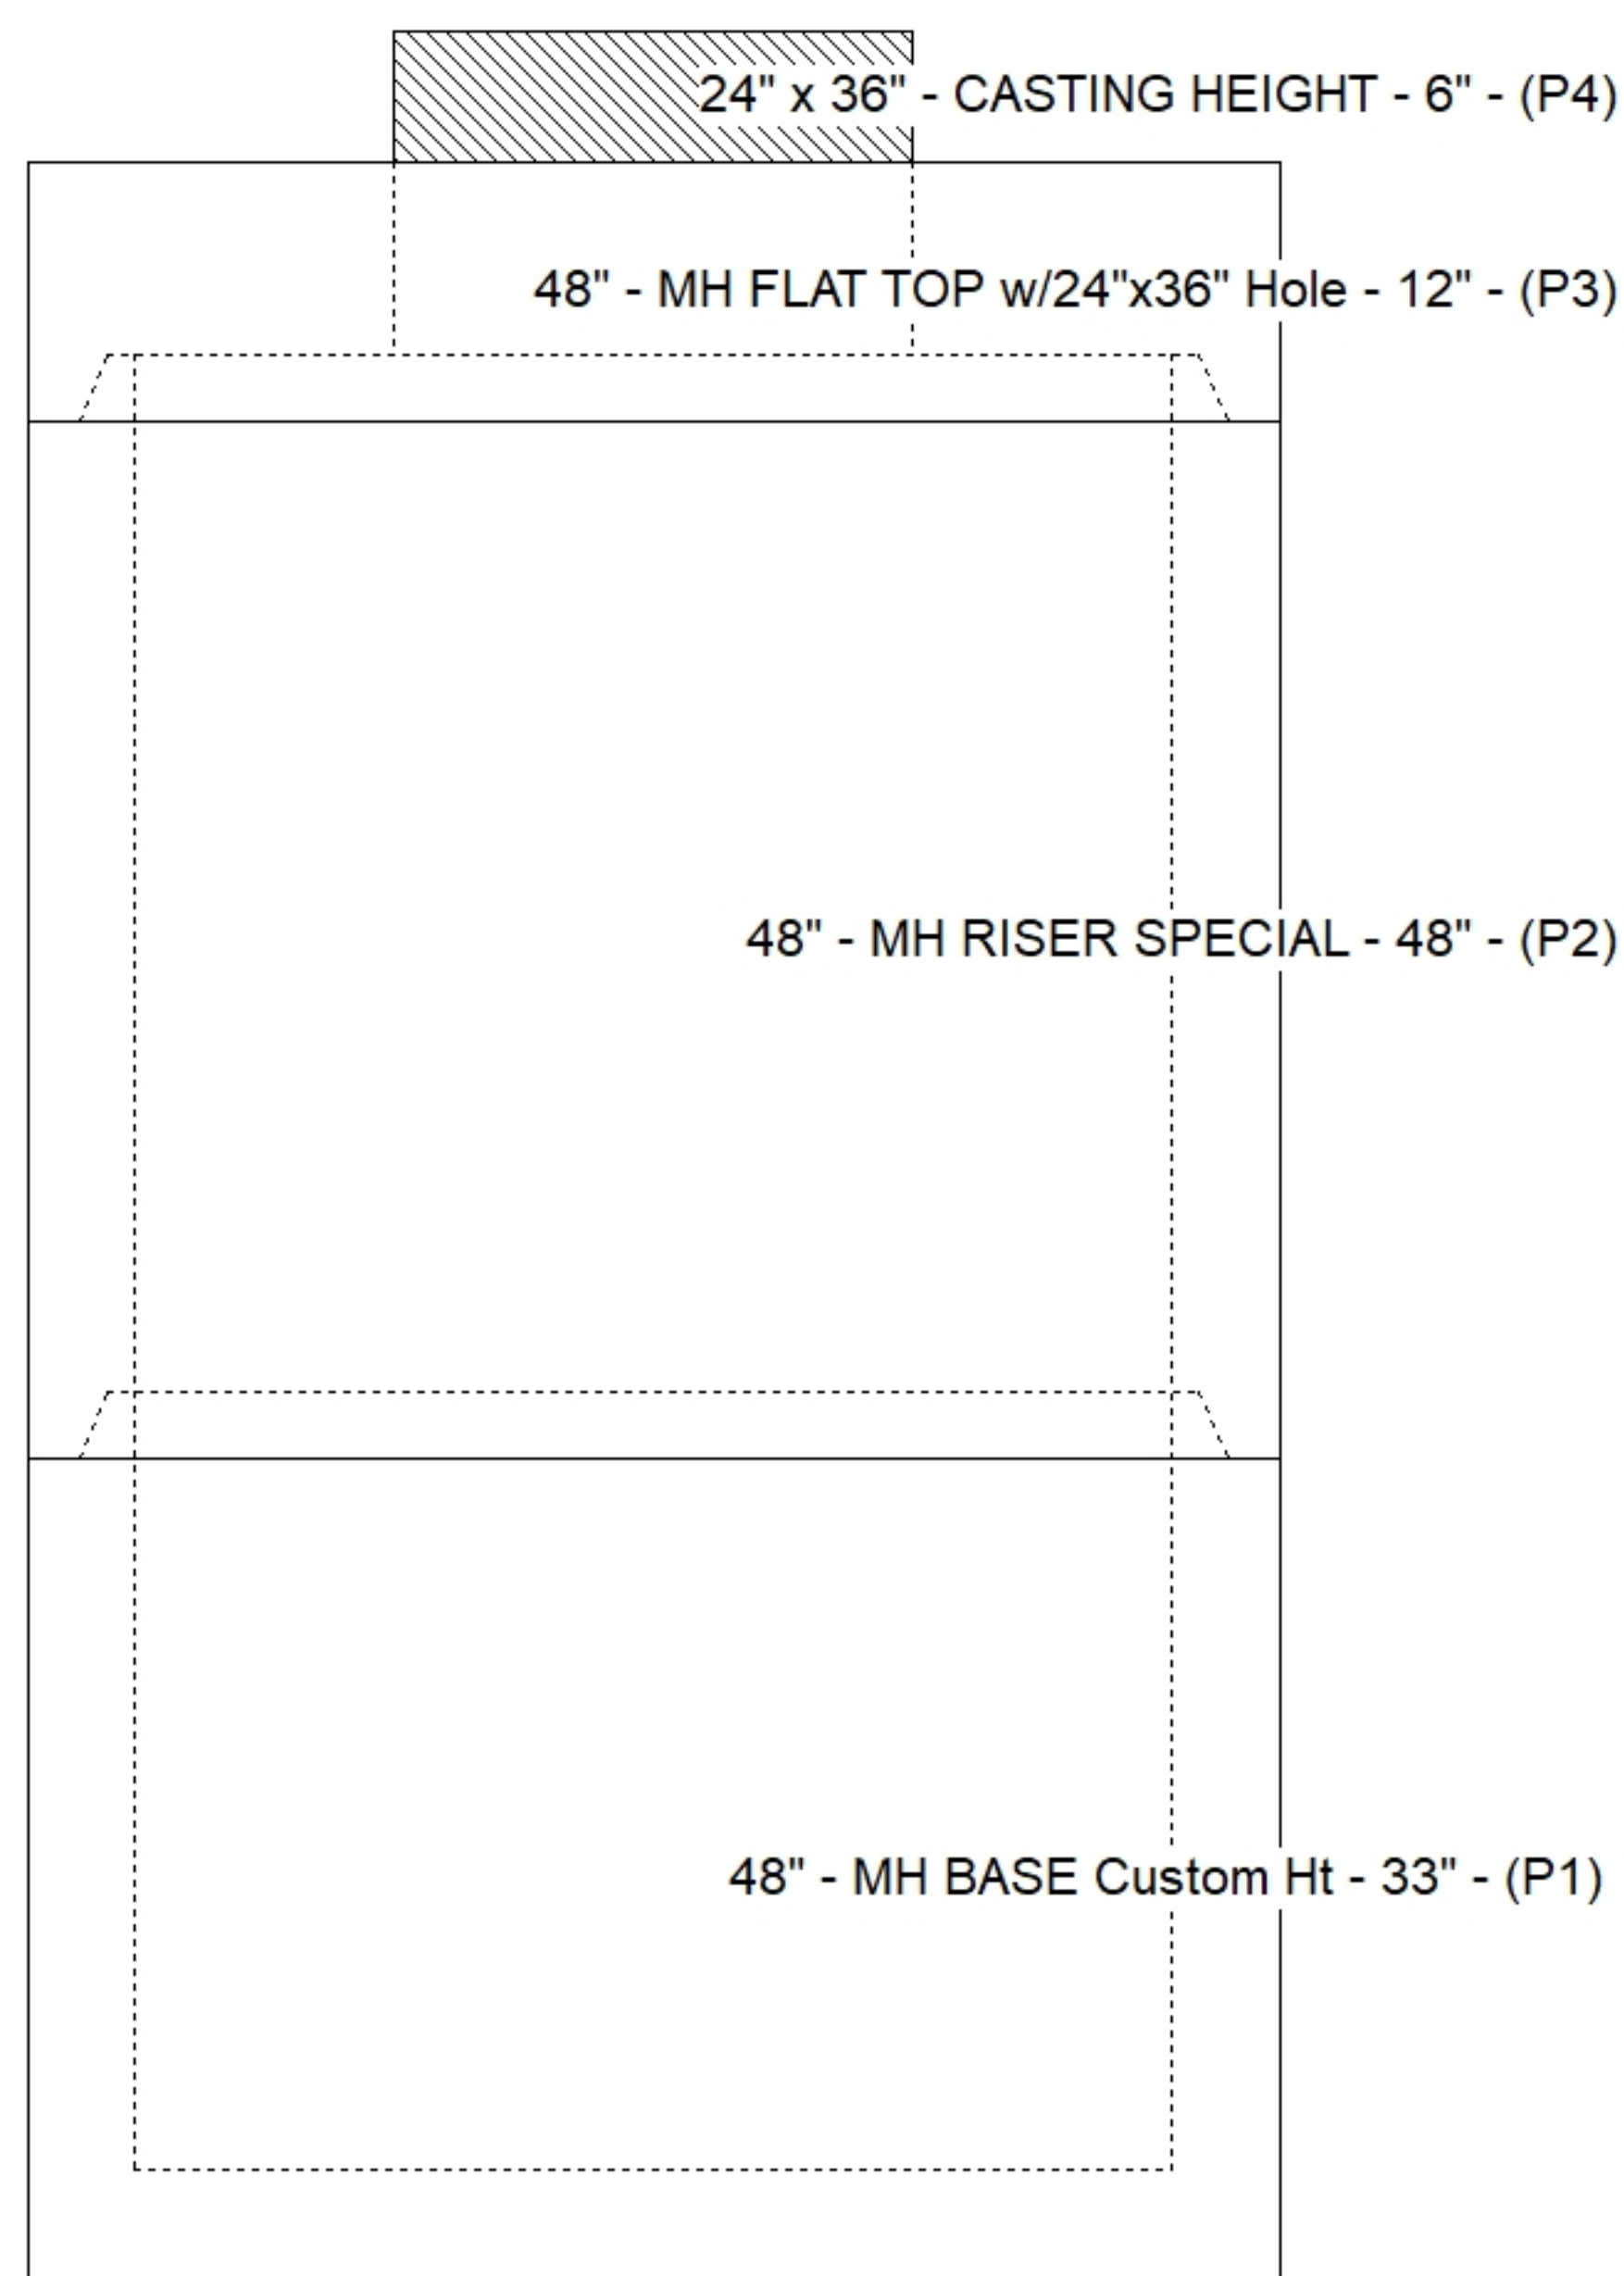

SUBMITTAL
APPROVED BY: