



Contractor: Kauffeld Brothers Construction

Plant: 100




Slack: 1.37"

Structure Total:	8859 lb
------------------	---------

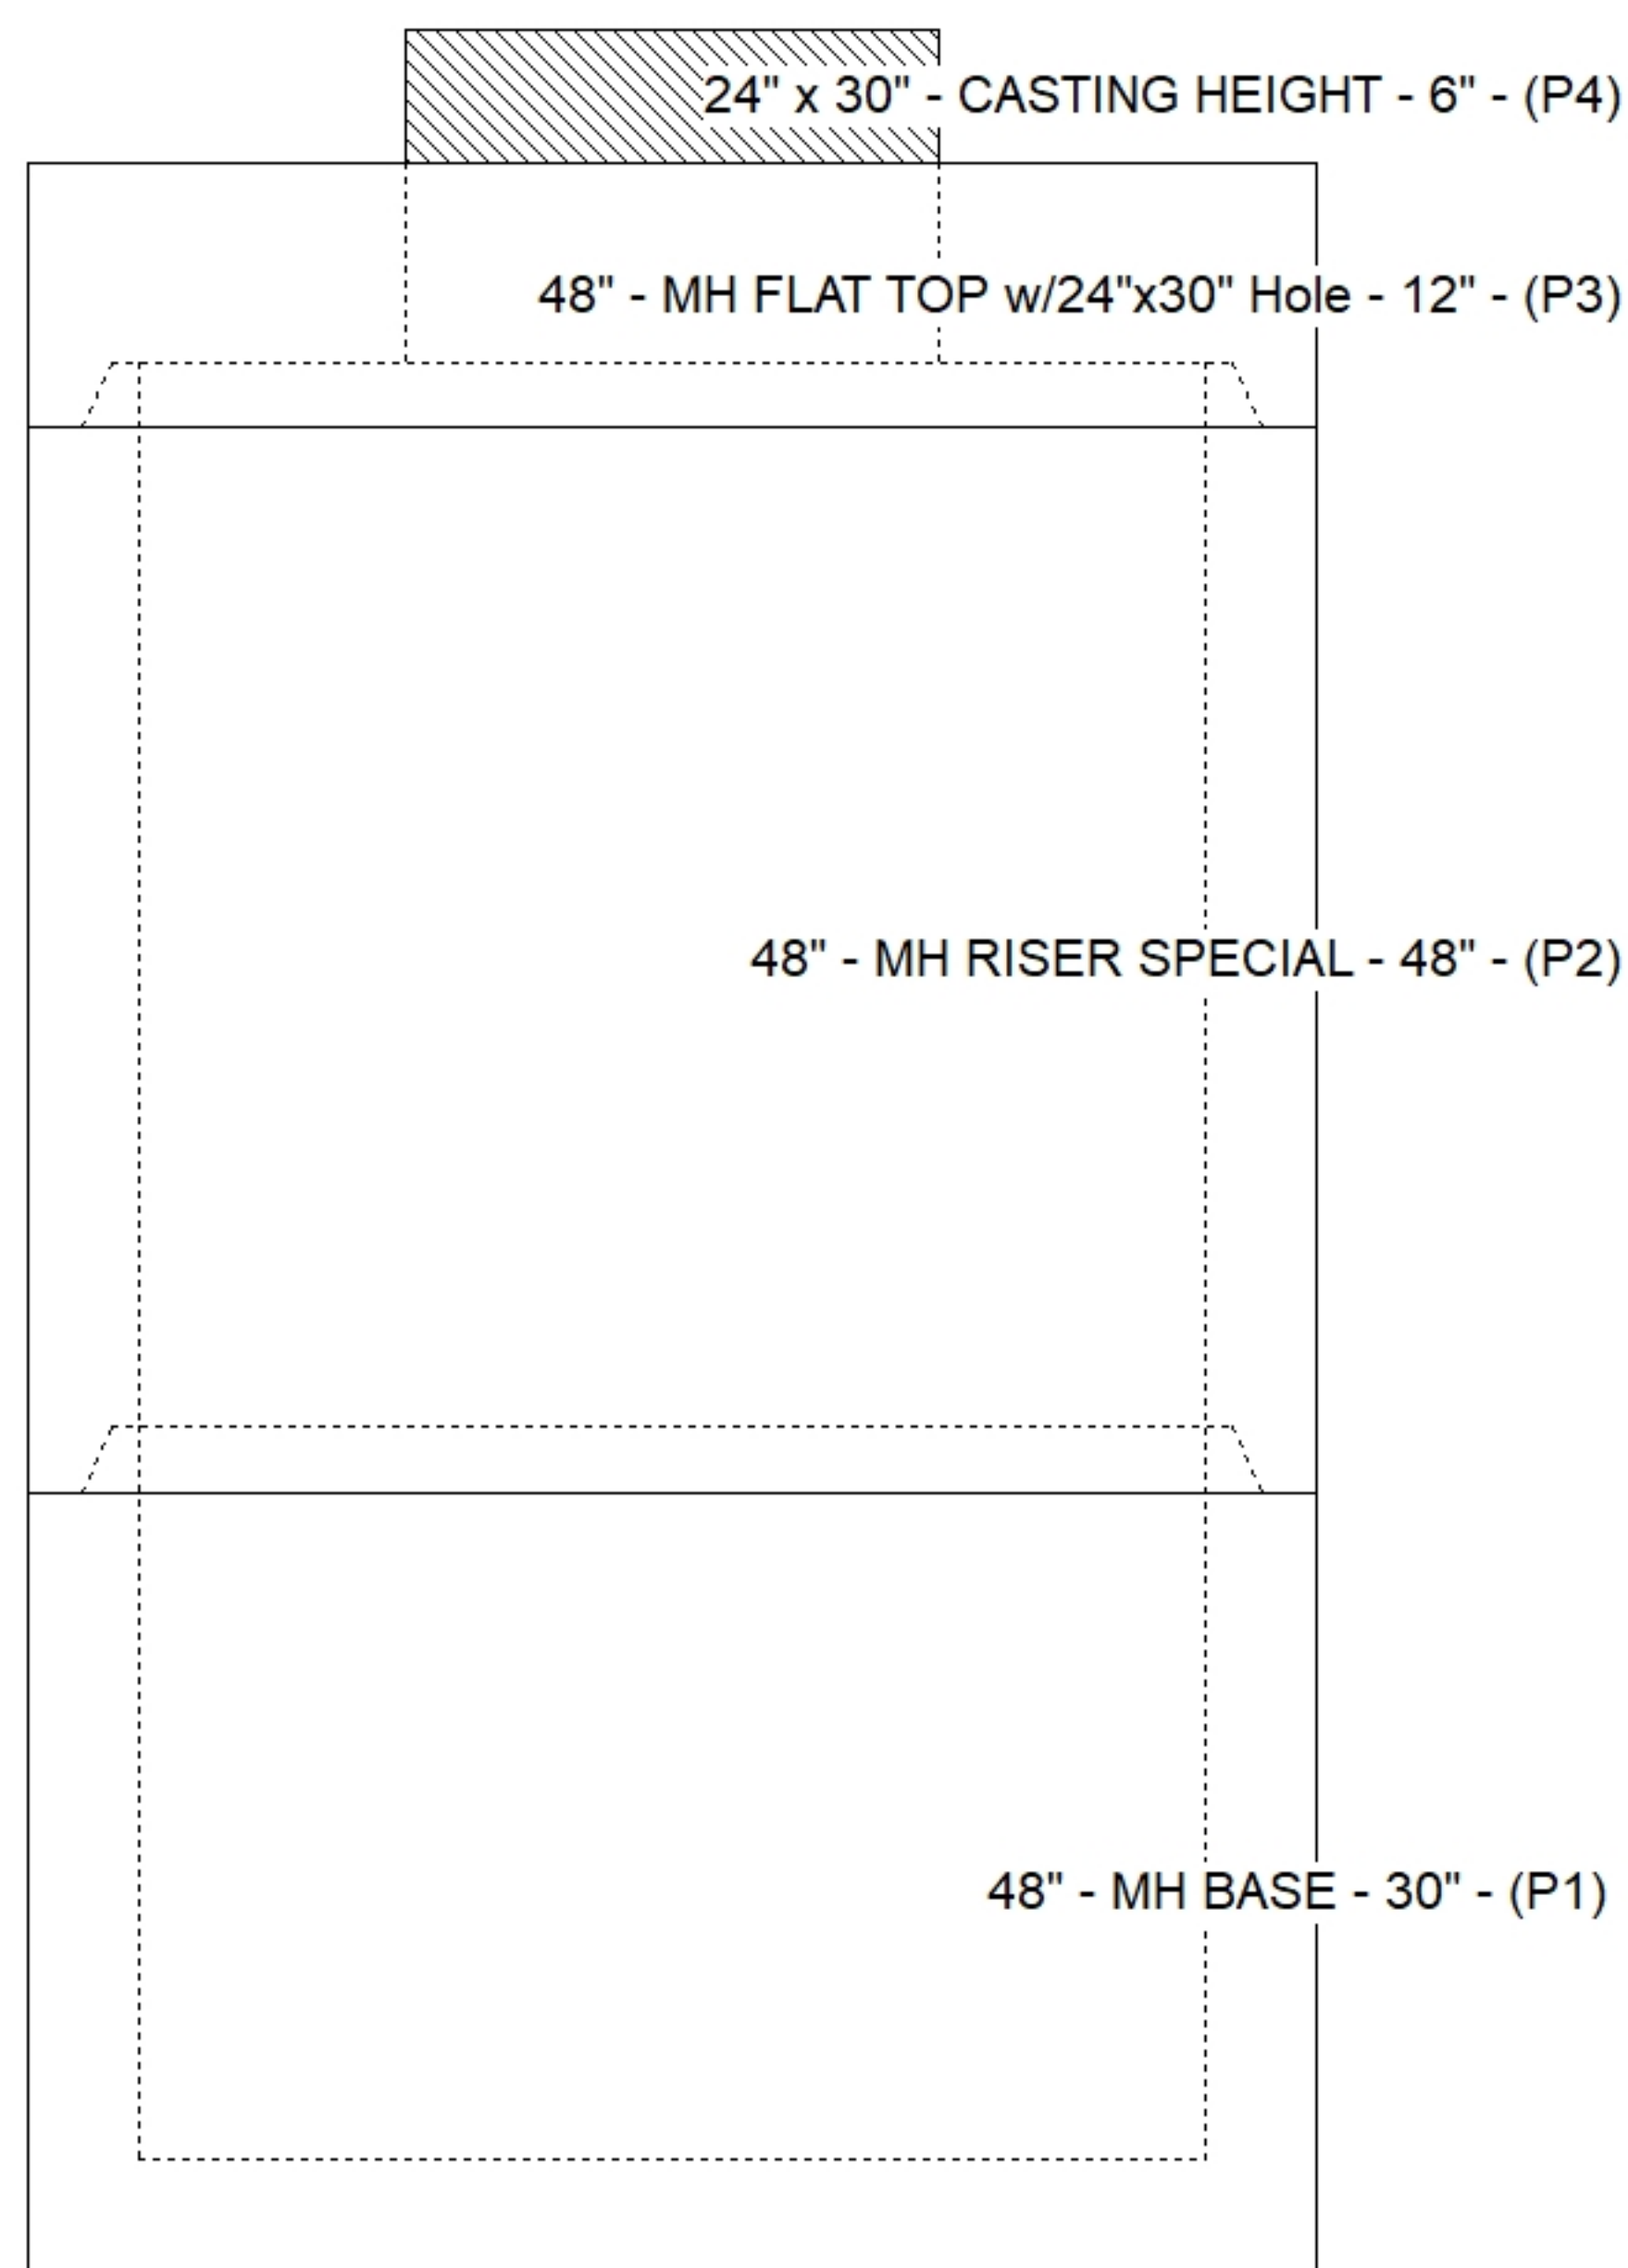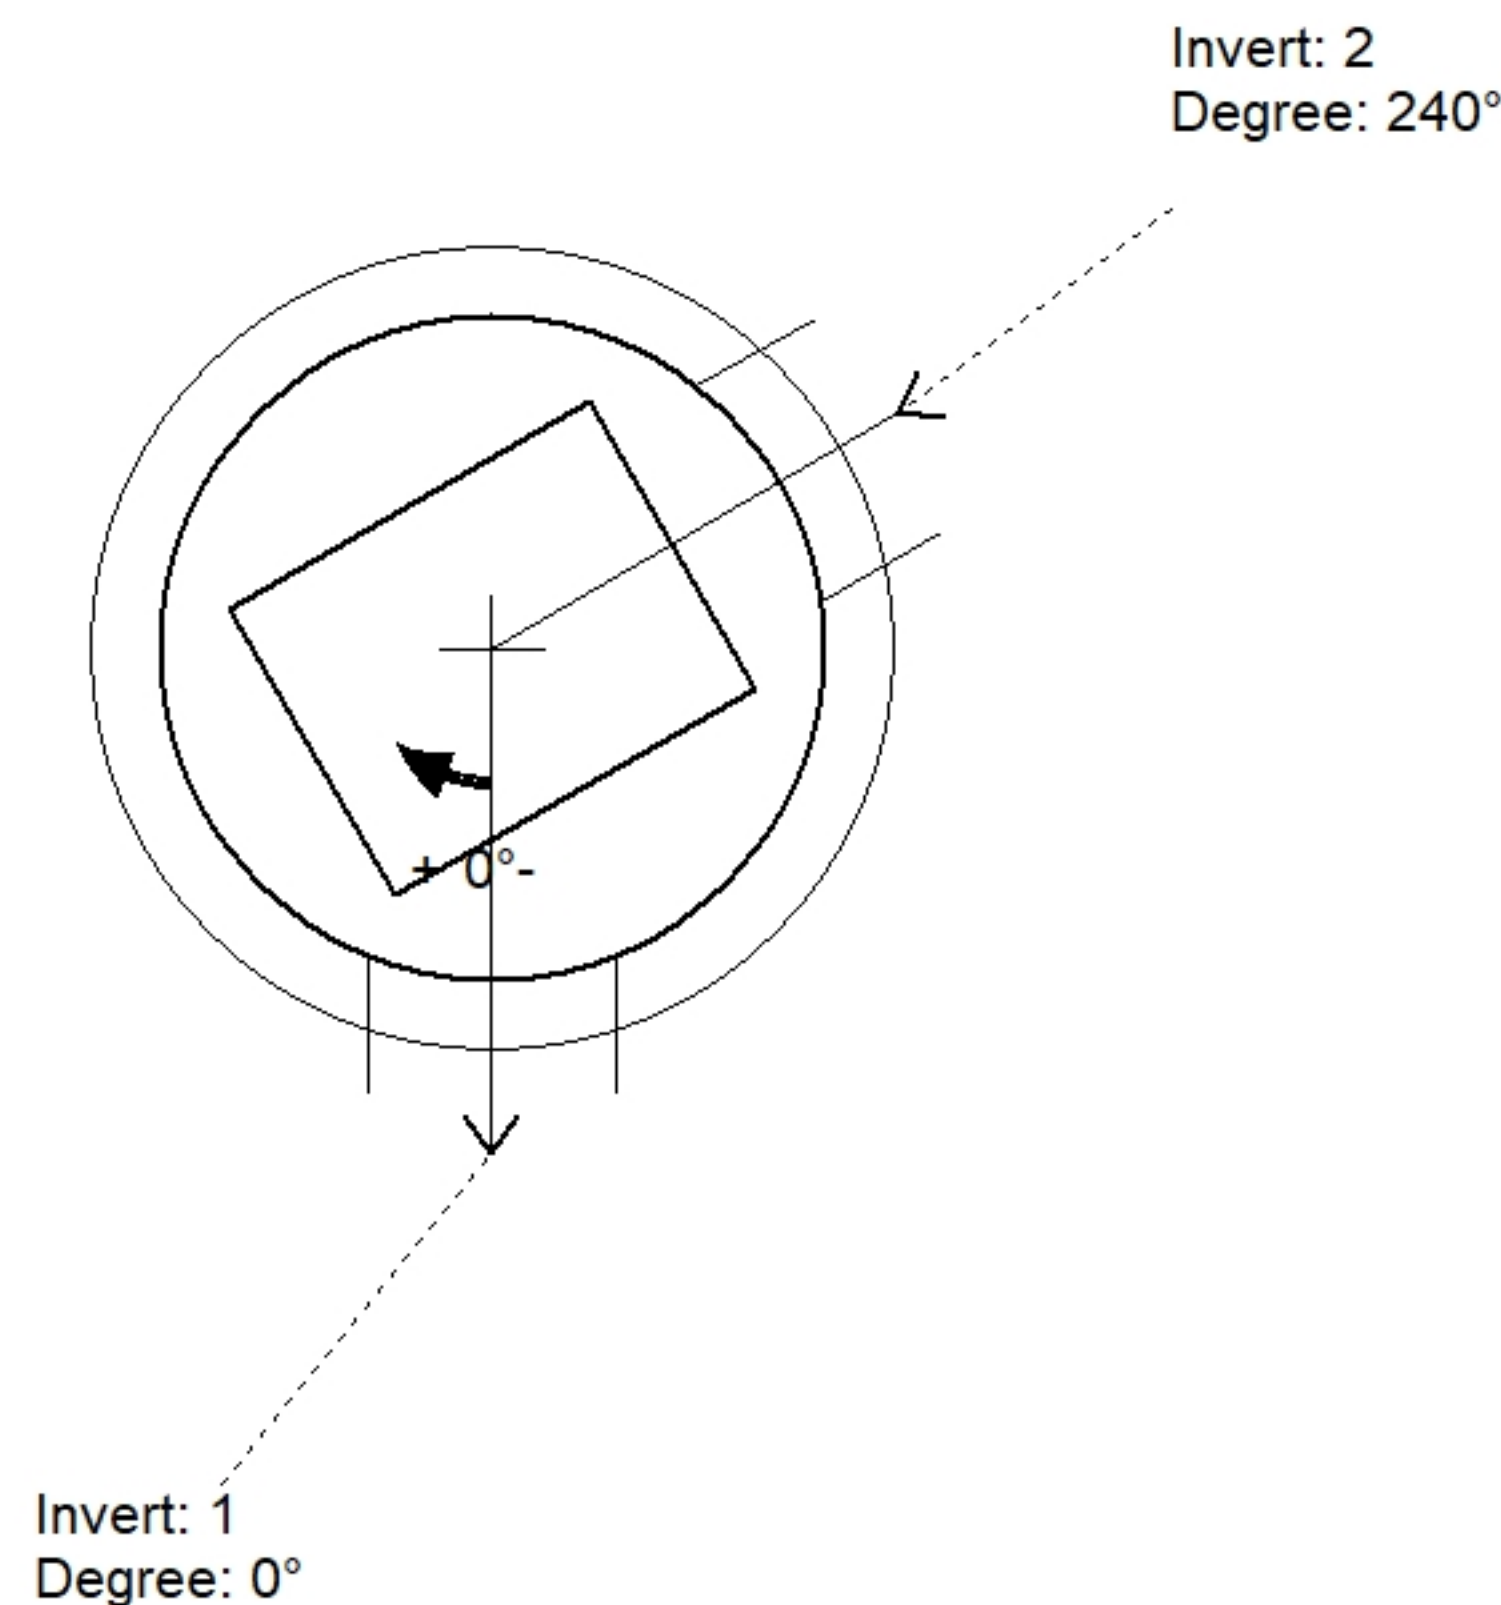

Position	Elev	Angle	Pipe	Pipe OD	Hole	Connector	Up (⌋)	Ref
Rim	877.23'							
Reducer								
Invert 1	869.22'	0°	12" HDPE	14.5"	18"	Hole 18	0"	P1
Invert 2	869.22'	240°	12" HDPE	14.5"	18"	Hole 18	0"	P1
Invert 3								
Invert 4								
Invert 5								
Invert 6								
Invert 7								
Invert 8								

Default - Interior Dimensions

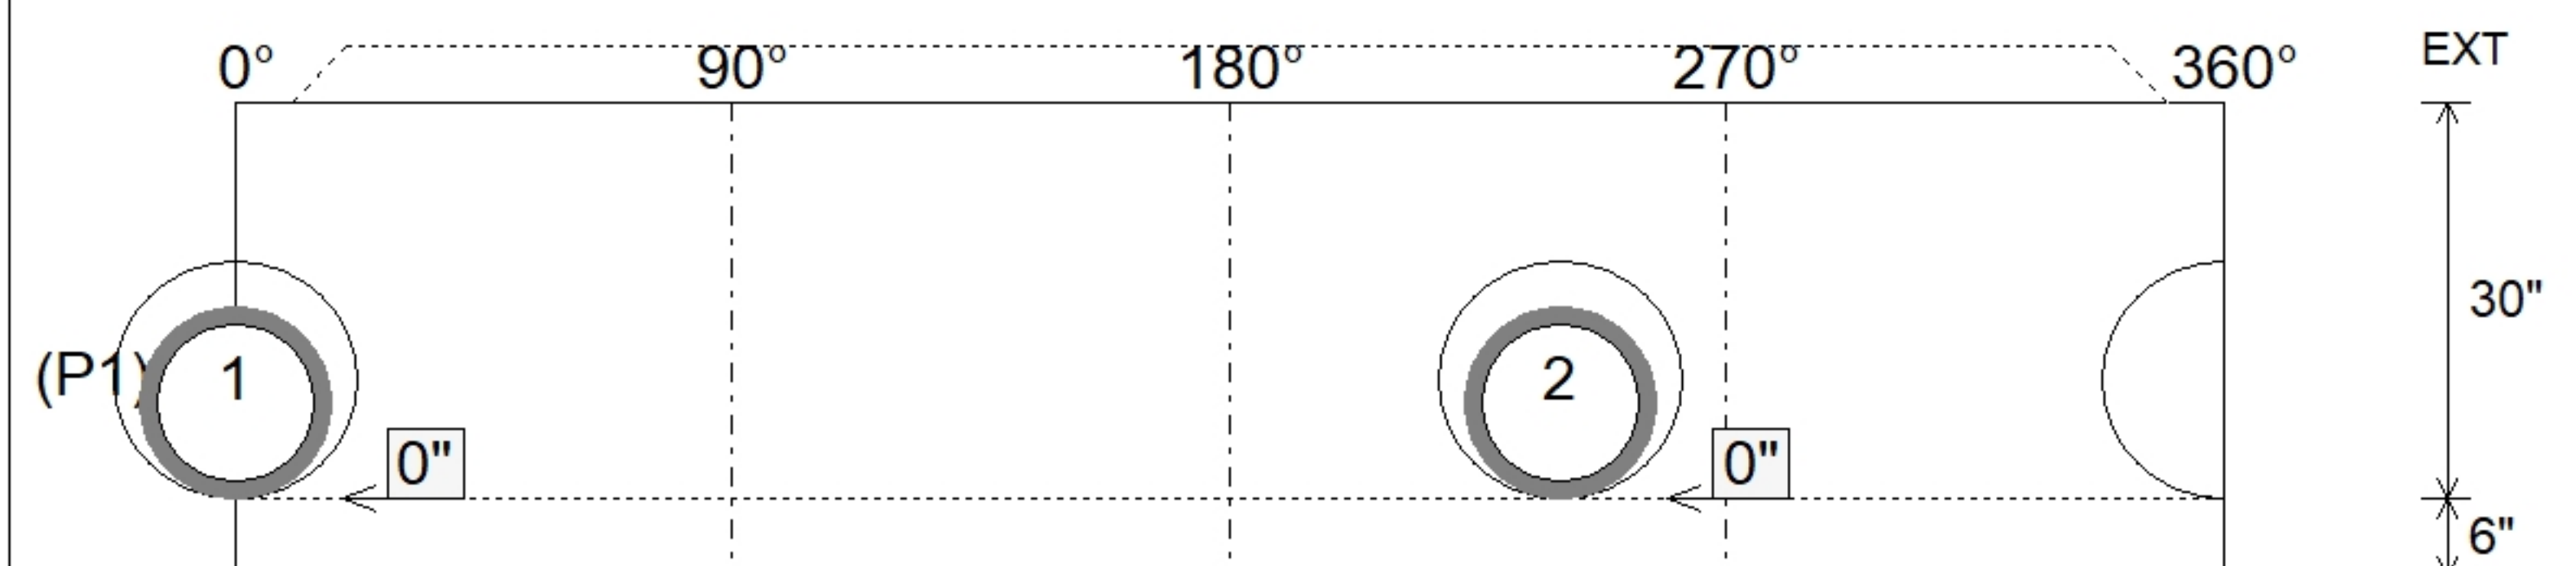

SUBMITTAL
APPROVED BY: