


Contractor: Kauffeld Brothers Construction

Plant: 100




Slack: 1.25"

Structure Total:	8548 lb
------------------	---------

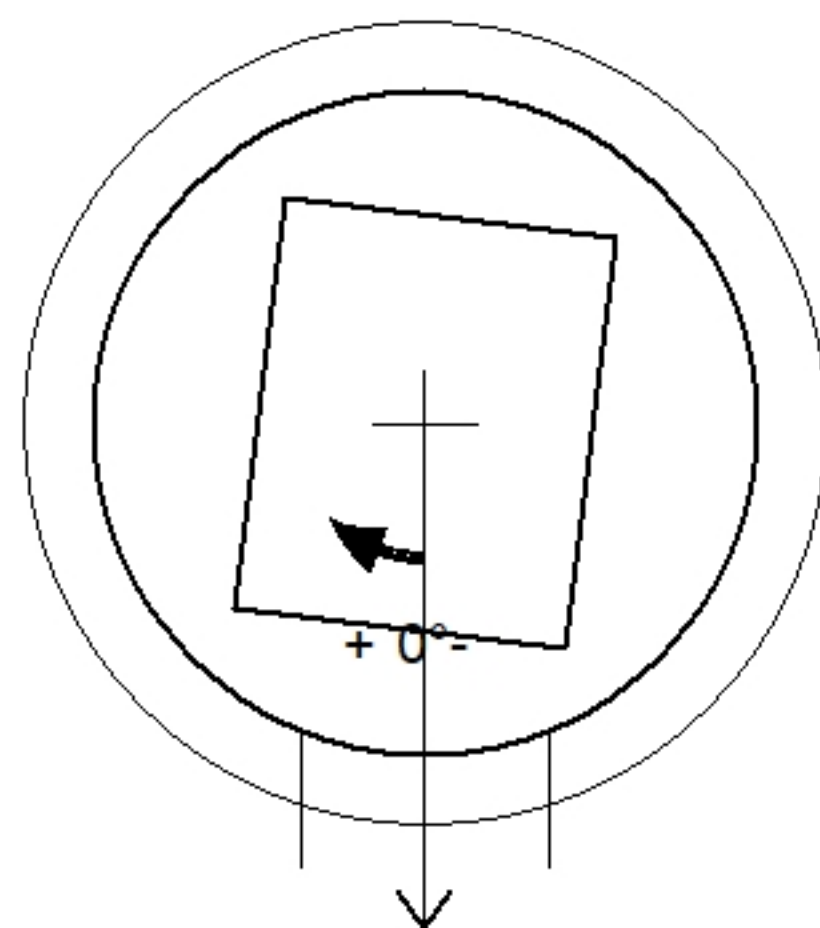


Invert: 1
Degree: 0°

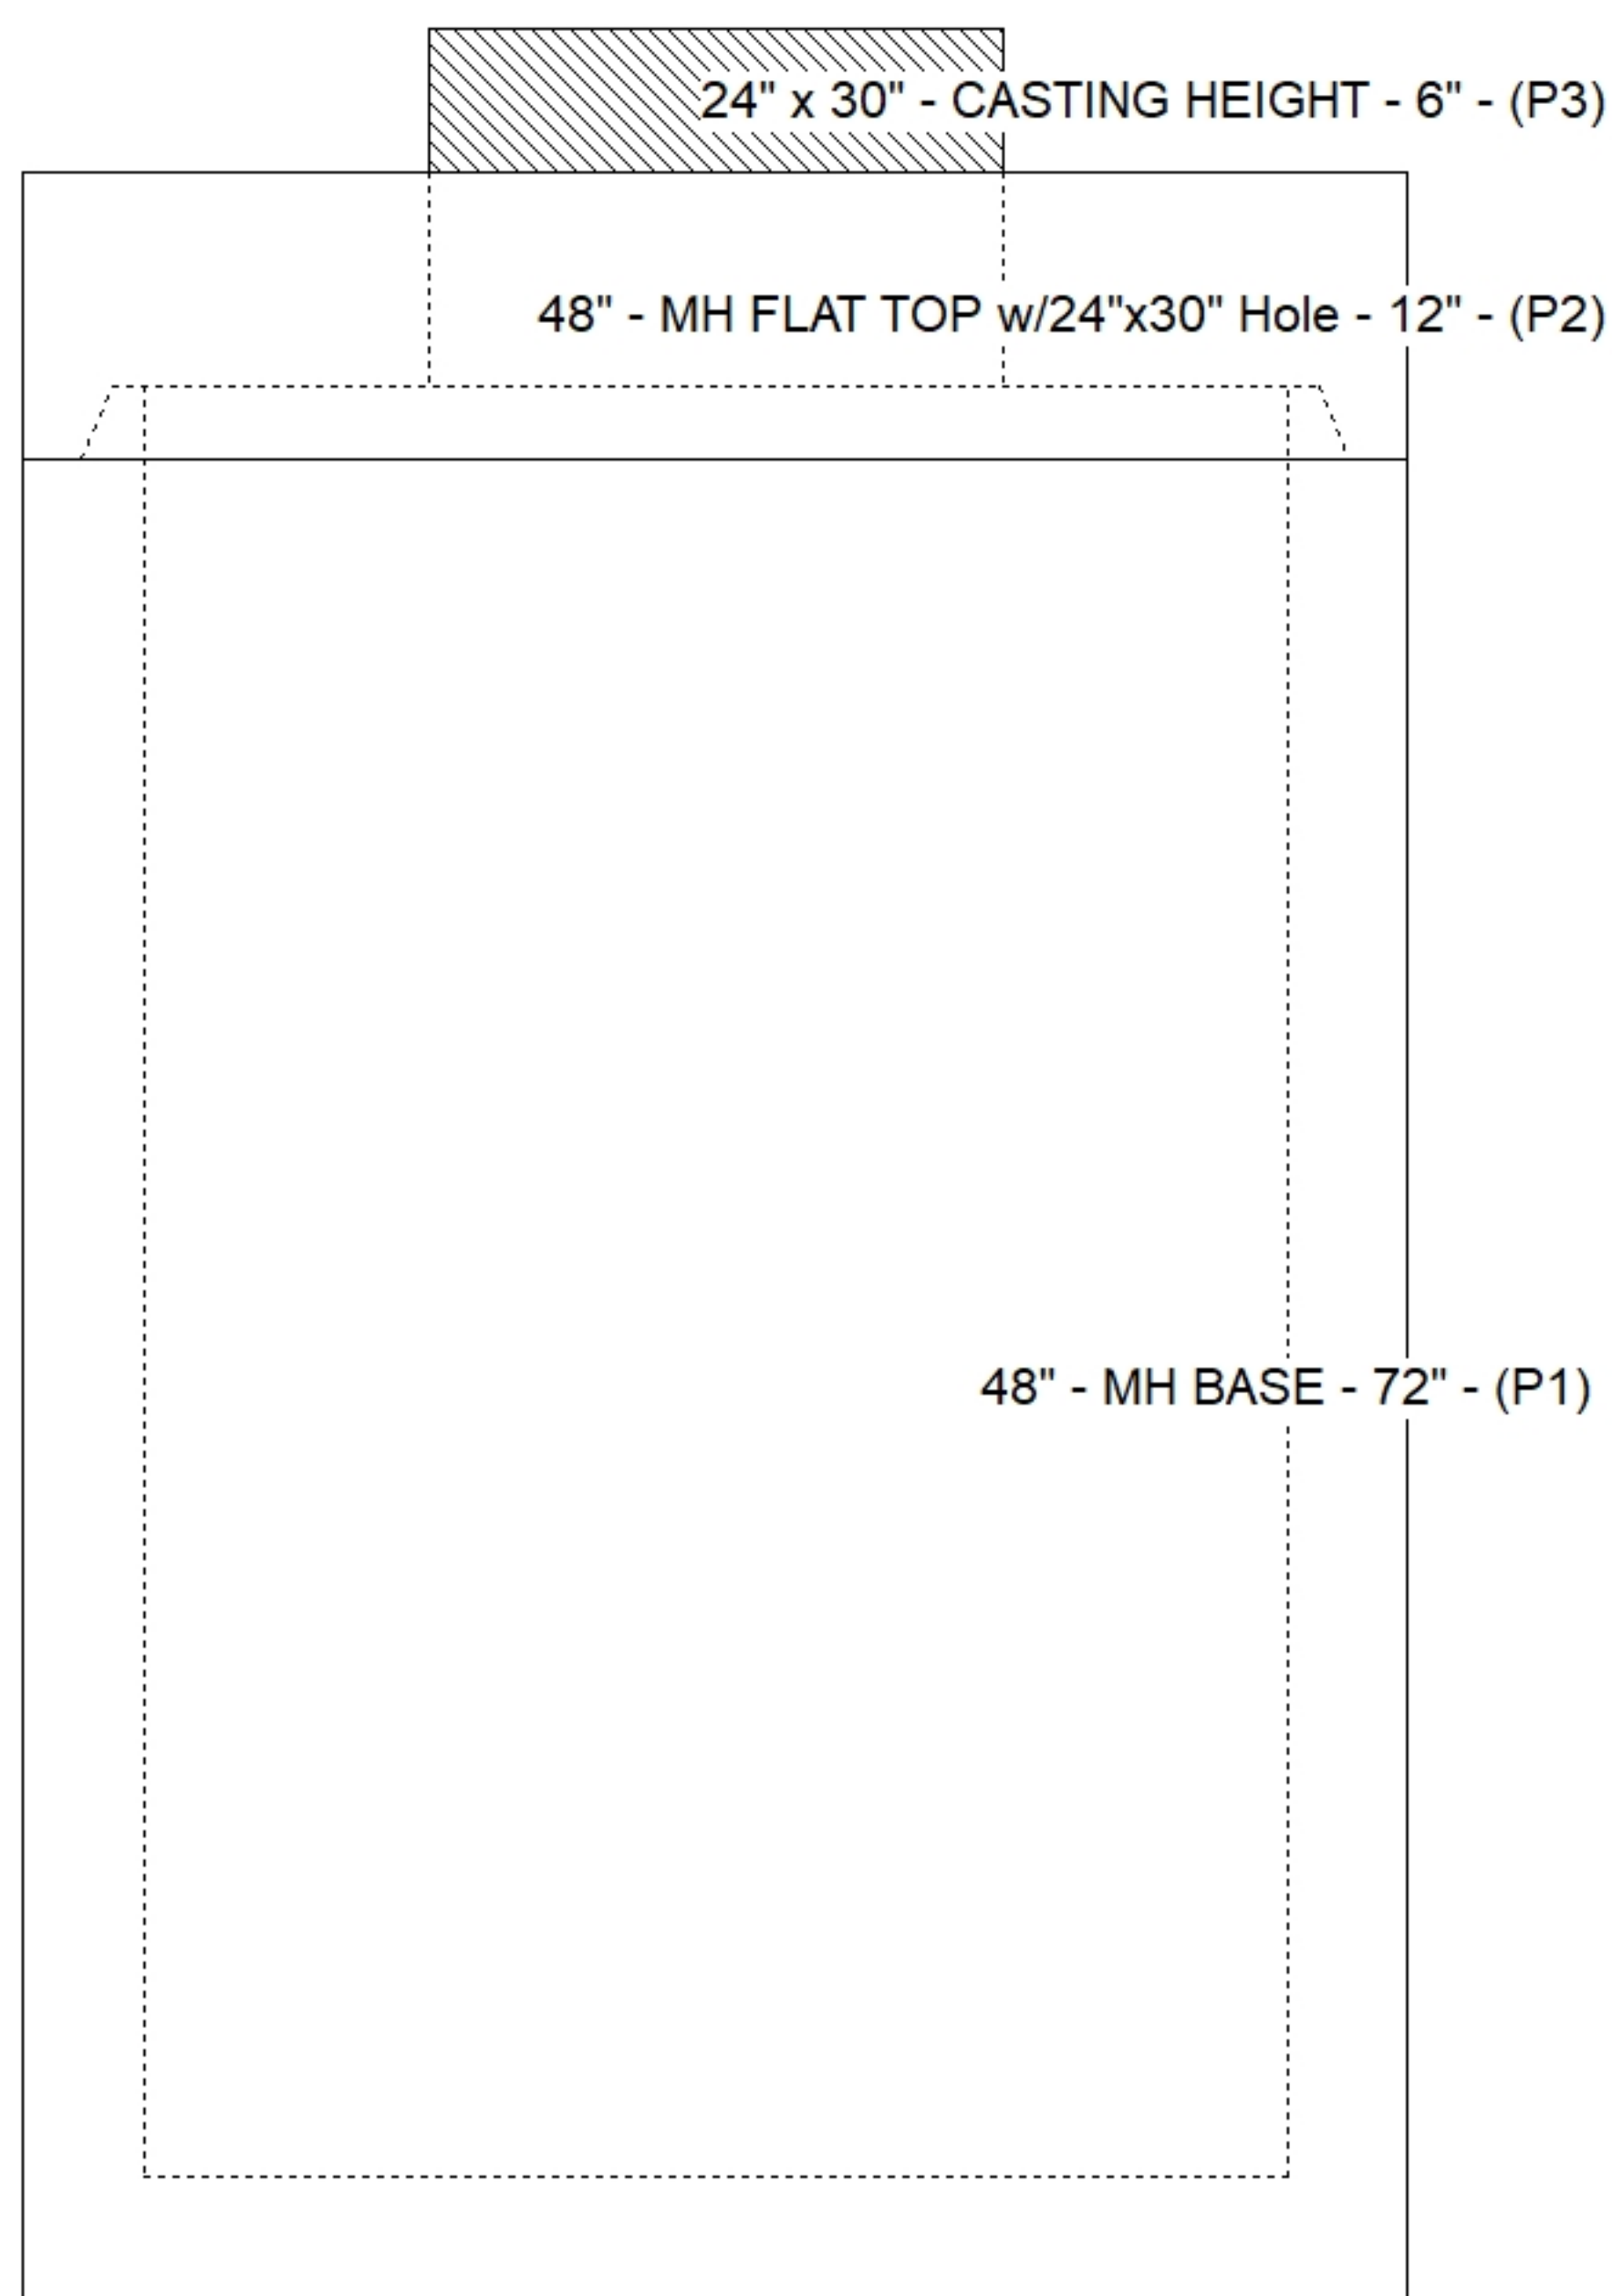

Position	Elev	Angle	Pipe	Pipe OD	Hole	Connector	Up ()	Ref
Rim	881.51'							
Reducer								
Invert 1	874.01'	0°	12" HDPE	14.5"	18"	Hole 18	0"	P1
Invert 2								
Invert 3								
Invert 4								
Invert 5								
Invert 6								
Invert 7								
Invert 8								

Default - Interior Dimensions

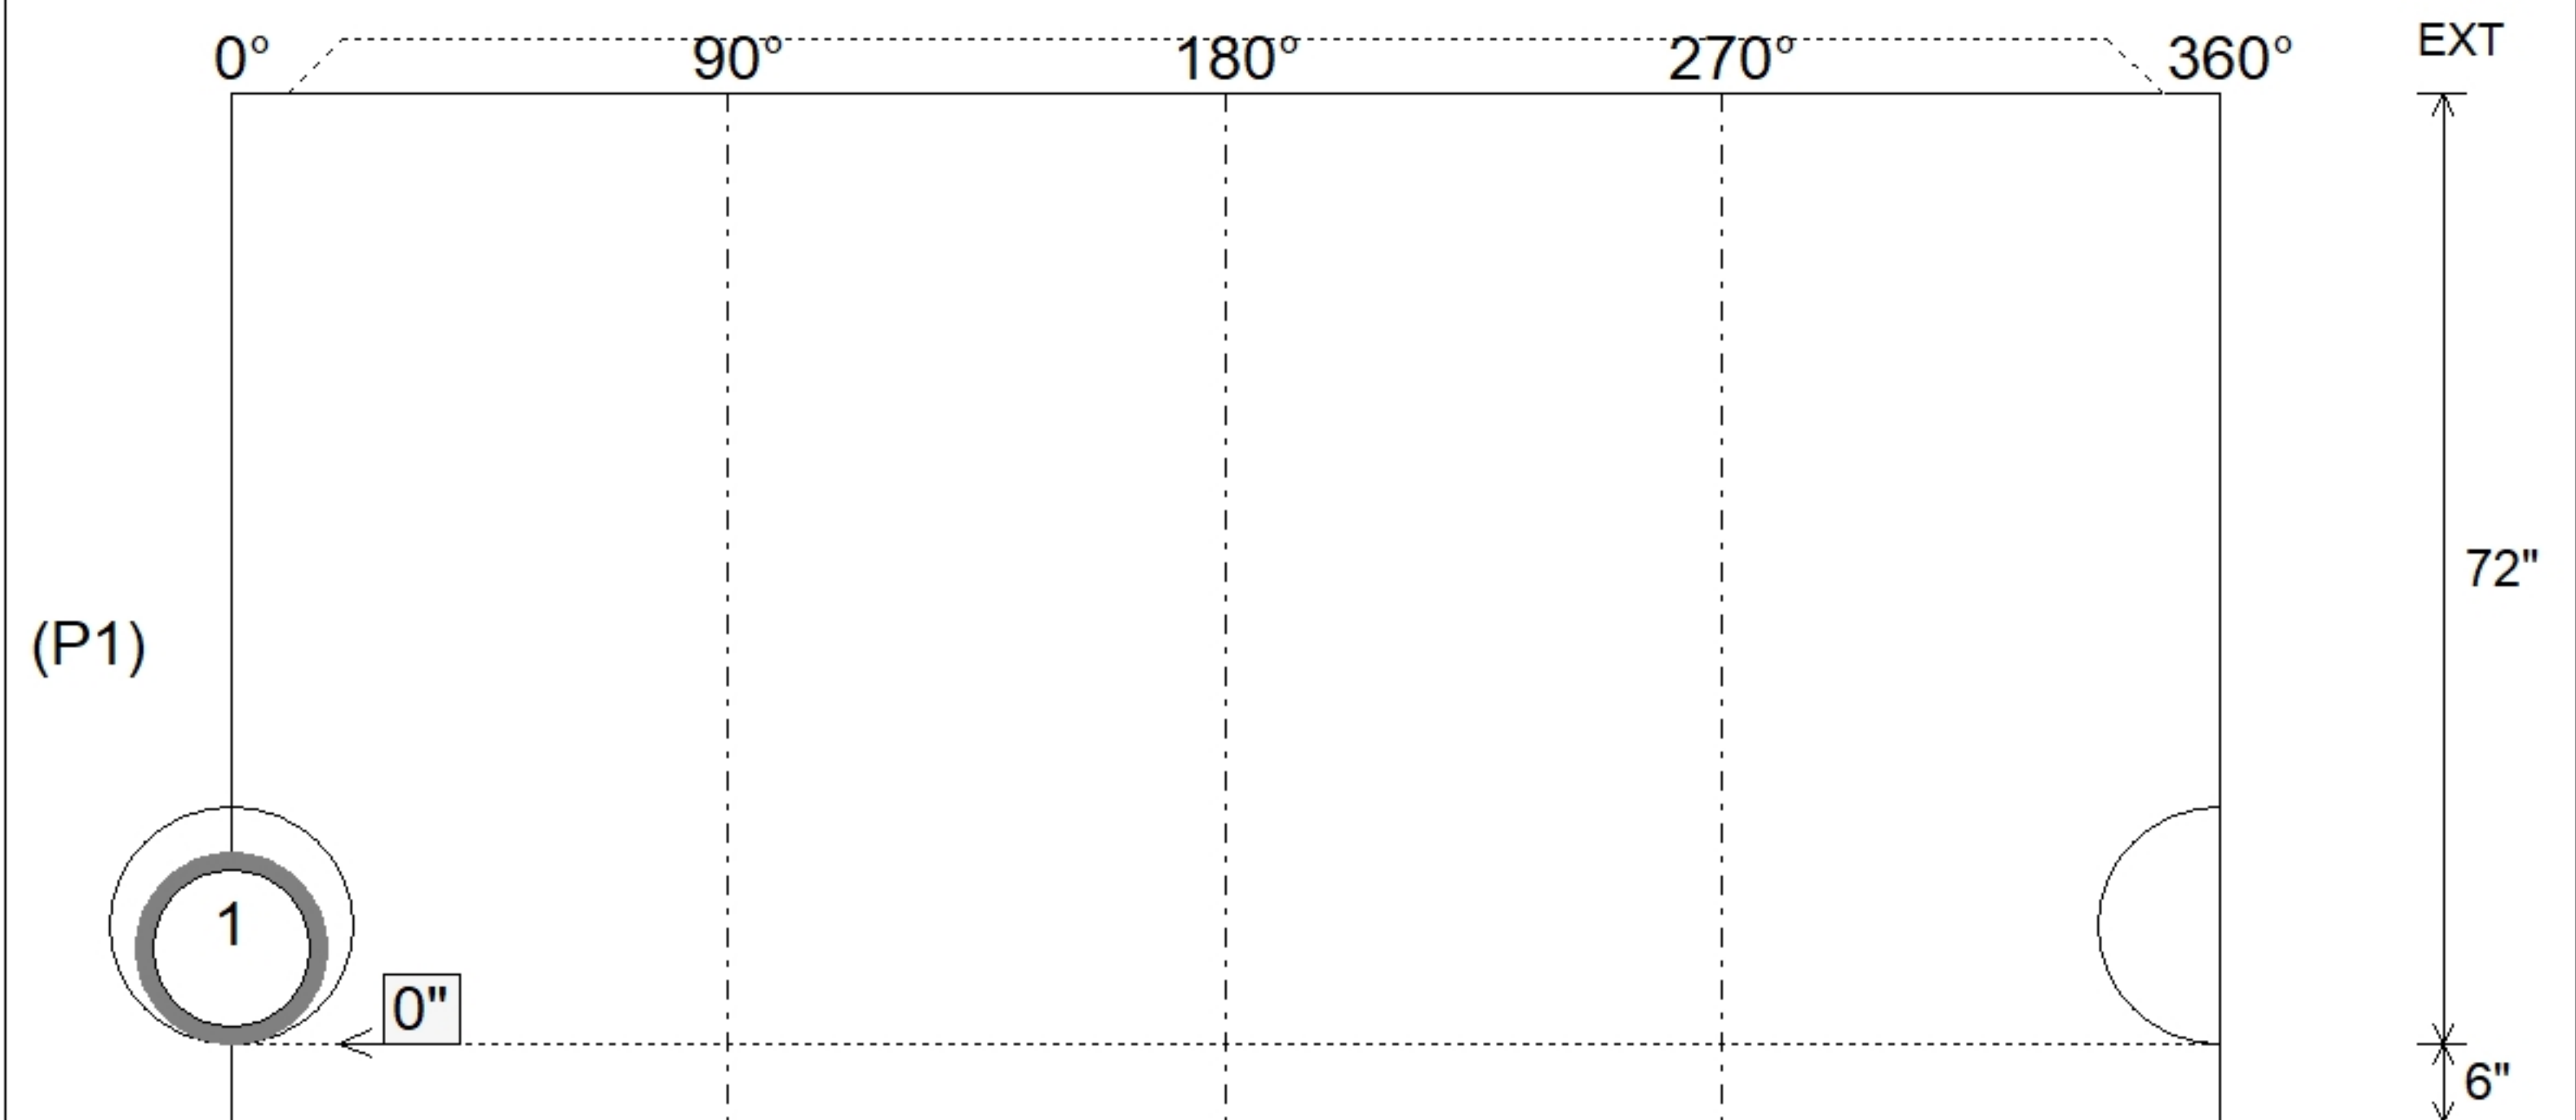

SUBMITTAL
APPROVED BY: