


Contractor: Kauffeld Brothers Construction

Plant: 100




Slack: 0.94"

Structure Total:	9912 lb
------------------	---------

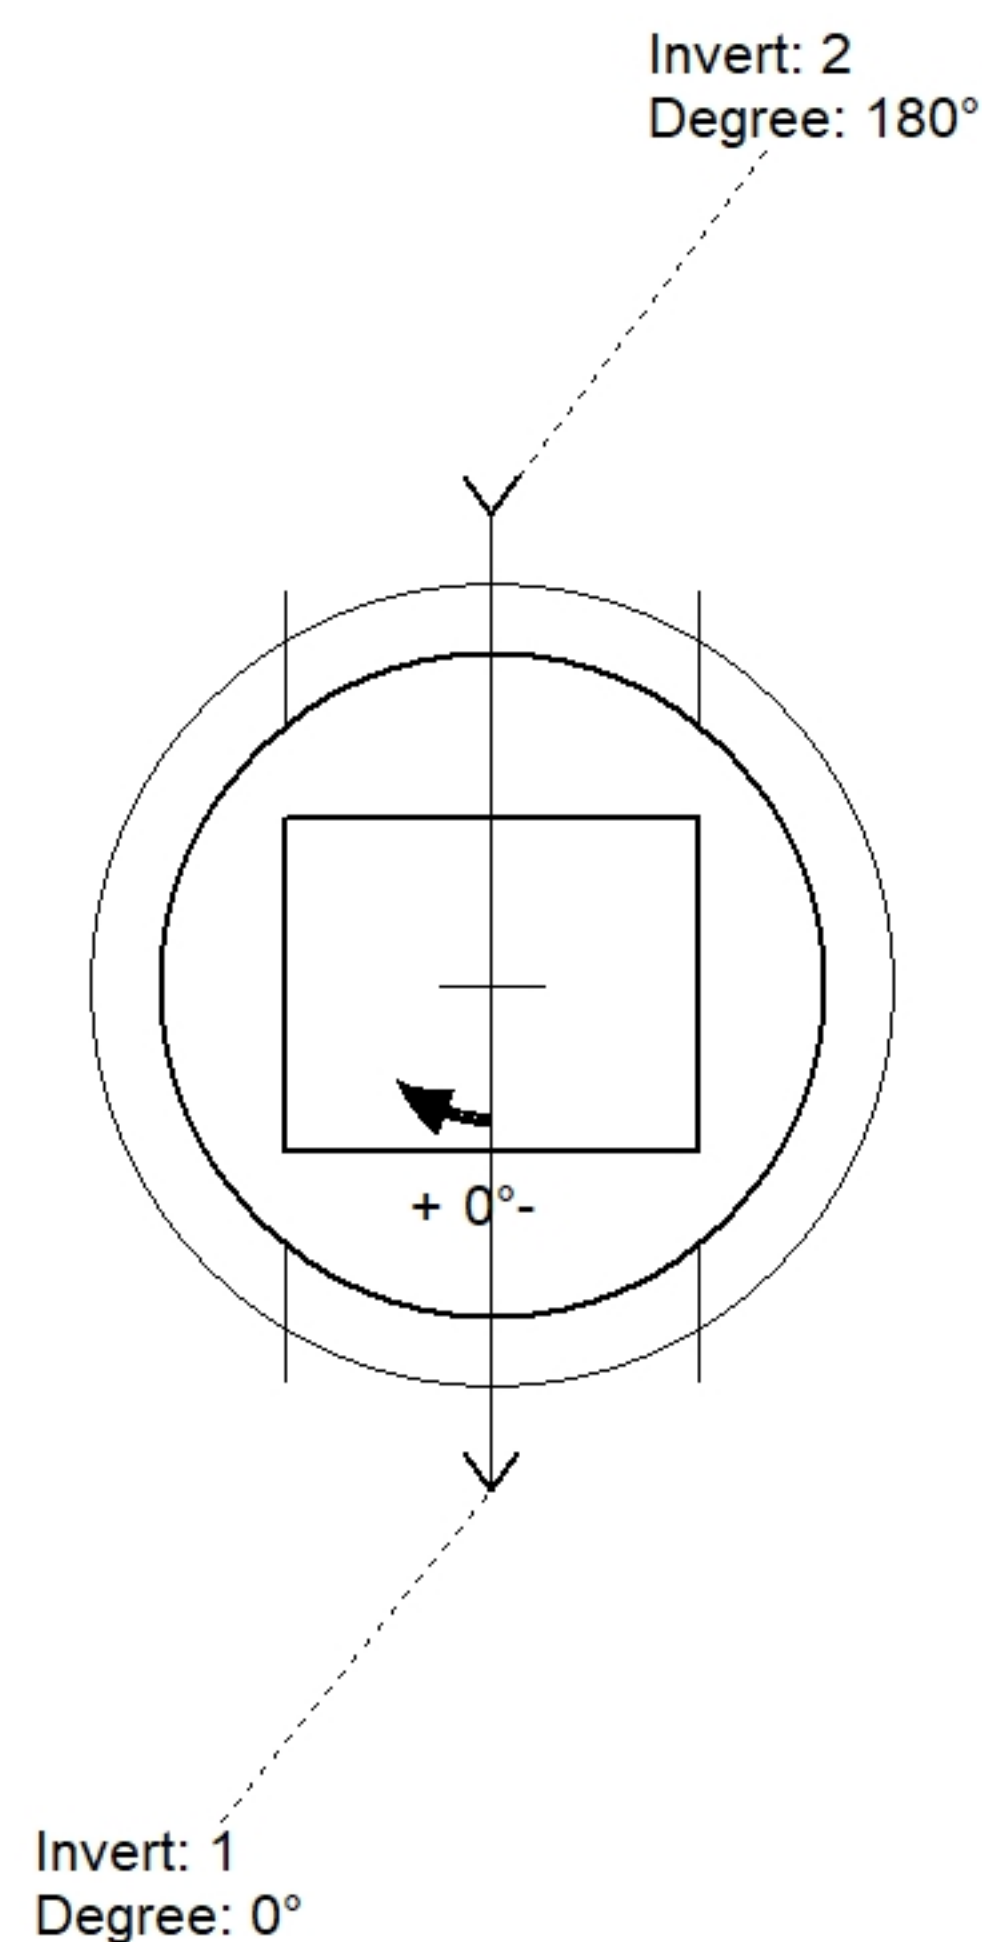

Position	Elev	Angle	Pipe	Pipe OD	Hole	Connector	Up (⌵)	Ref
Rim	874.9'							
Reducer								
Invert 1	865.23'	0°	24" HDPE	27.8"	30"	Hole 30	0"	P1
Invert 2	869.34'	180°	24" HDPE	27.8"	30"	Hole 30	6.07"	P2
Invert 3								
Invert 4								
Invert 5								
Invert 6								
Invert 7								
Invert 8								

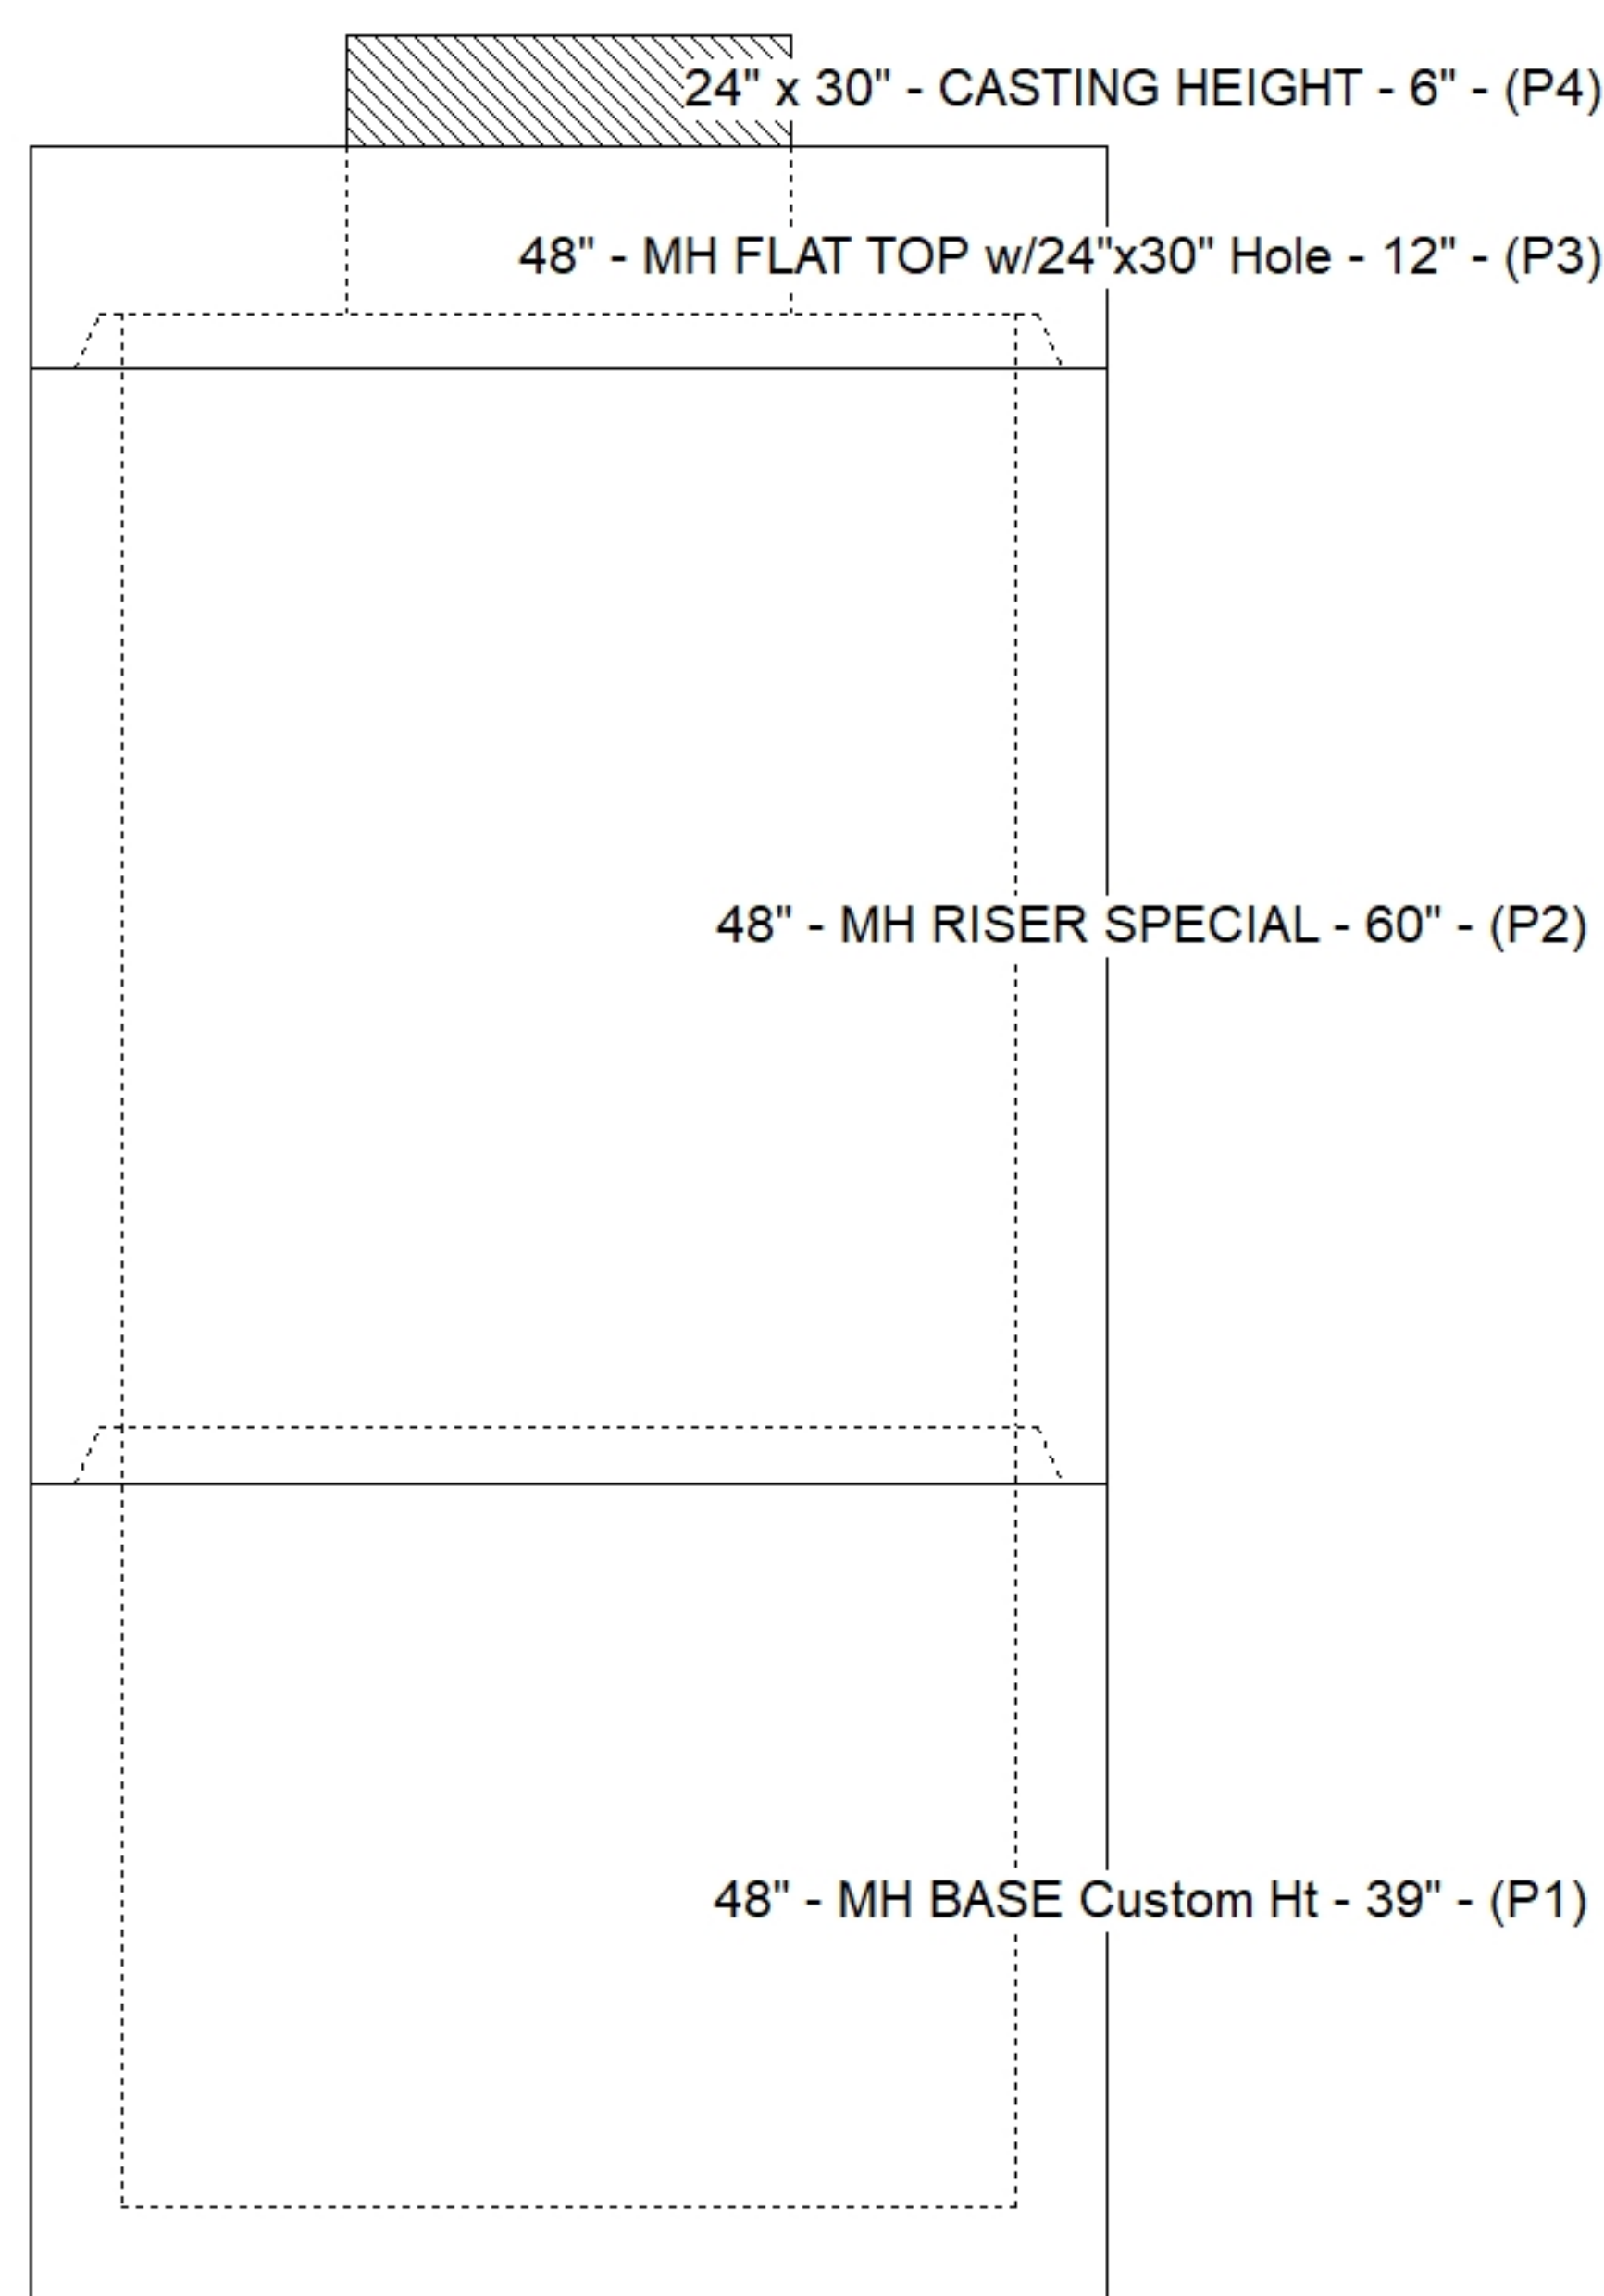

SUBMITTAL
APPROVED BY: