


Contractor: Kauffeld Brothers Construction

Plant: 100



Slack: 0.61"


Structure Total:	6732 lb
------------------	---------

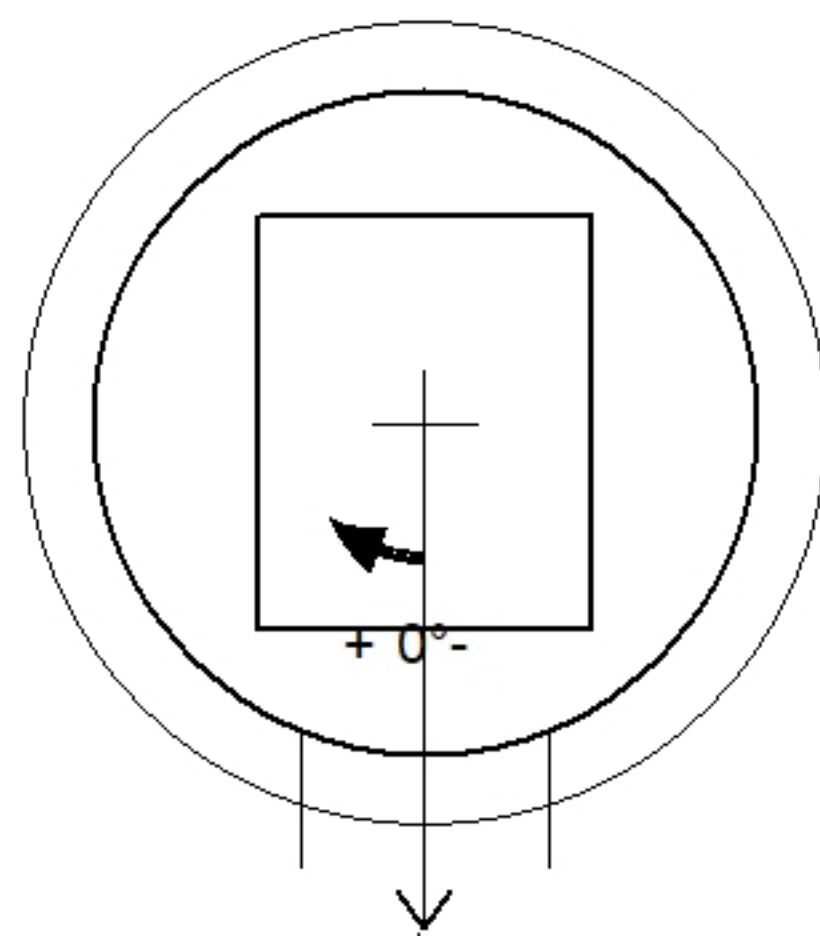

Invert: 1
Degree: 0°

Position	Elev	Angle	Pipe	Pipe OD	Hole	Connector	Up ()	Ref
Rim	873.69'							
Reducer								
Invert 1	868.41'	0°	12" HDPE	14.5"	18"	Hole 18	0"	P1
Invert 2								
Invert 3								
Invert 4								
Invert 5								
Invert 6								
Invert 7								
Invert 8								

48" - MH BASE Custom Ht - 46" - (P1)

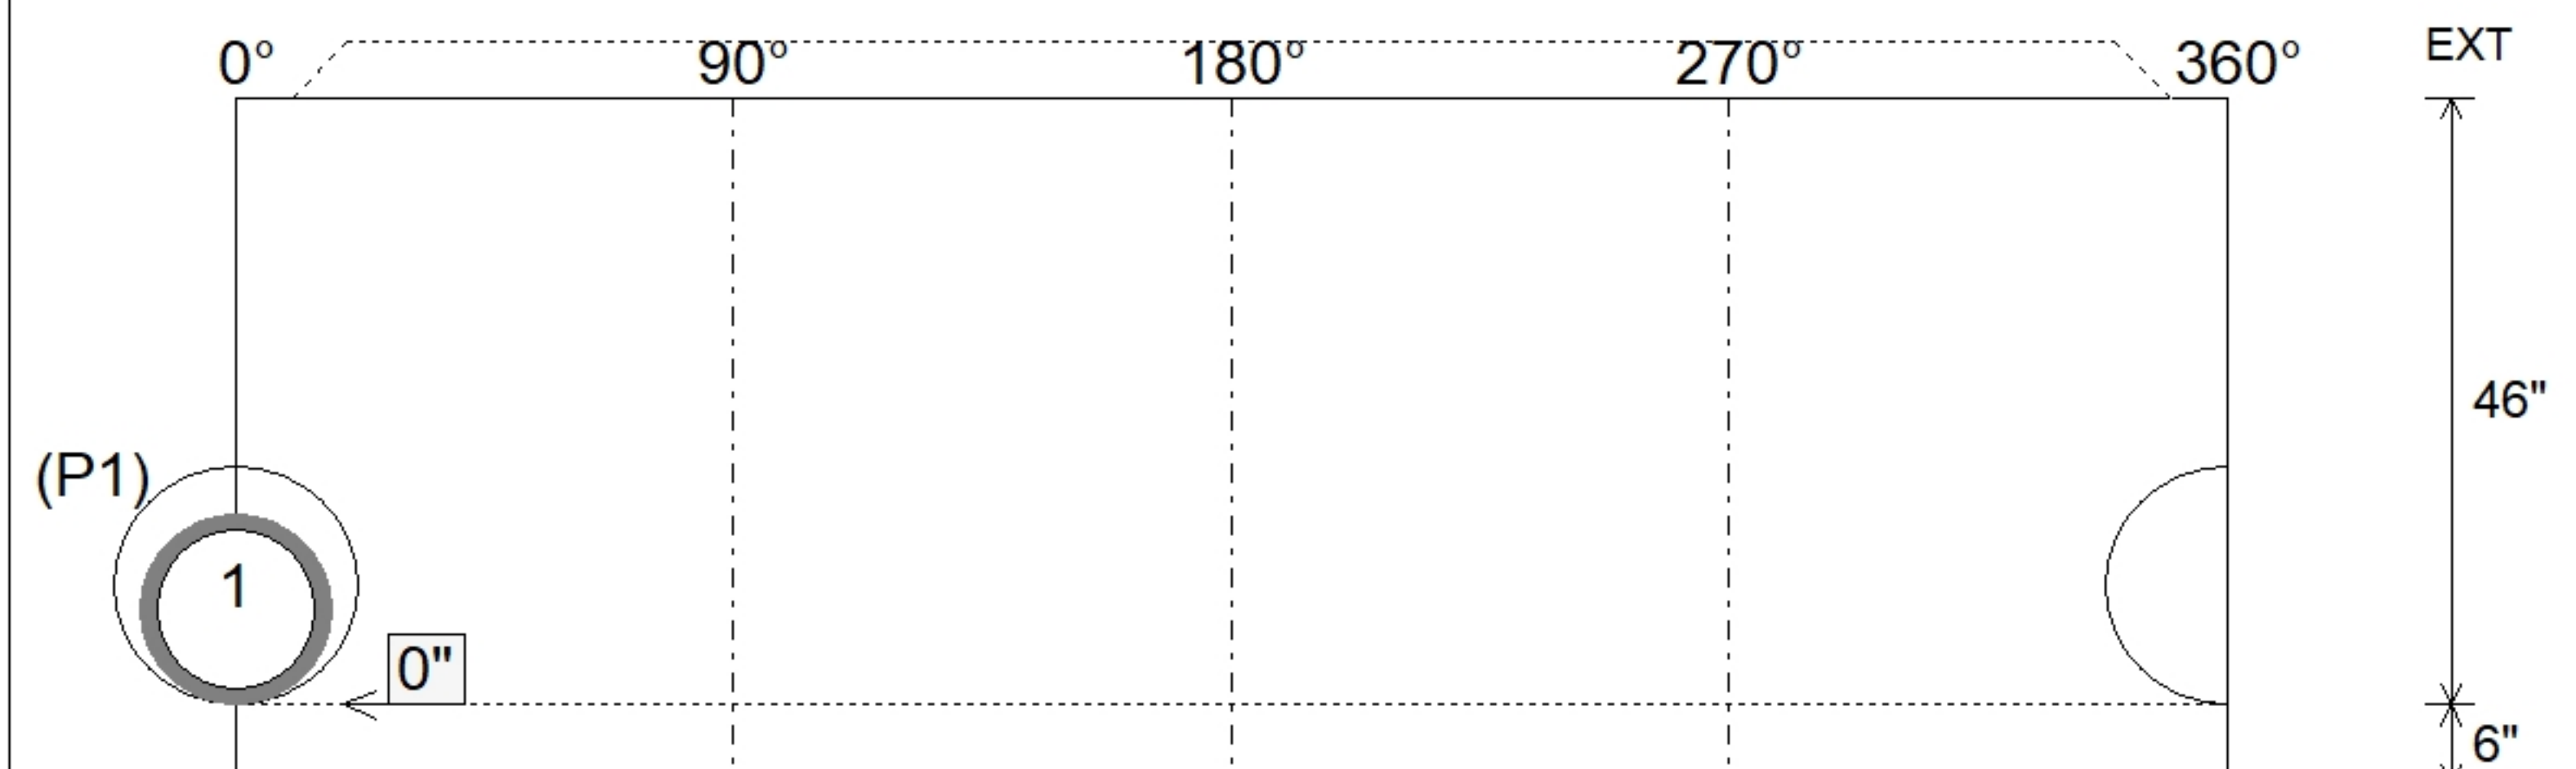

SUBMITTAL
APPROVED BY: