


Contractor: Kauffeld Brothers Construction

Plant: 100




Slack: 0.8"

Structure Total:	5468 lb
------------------	---------

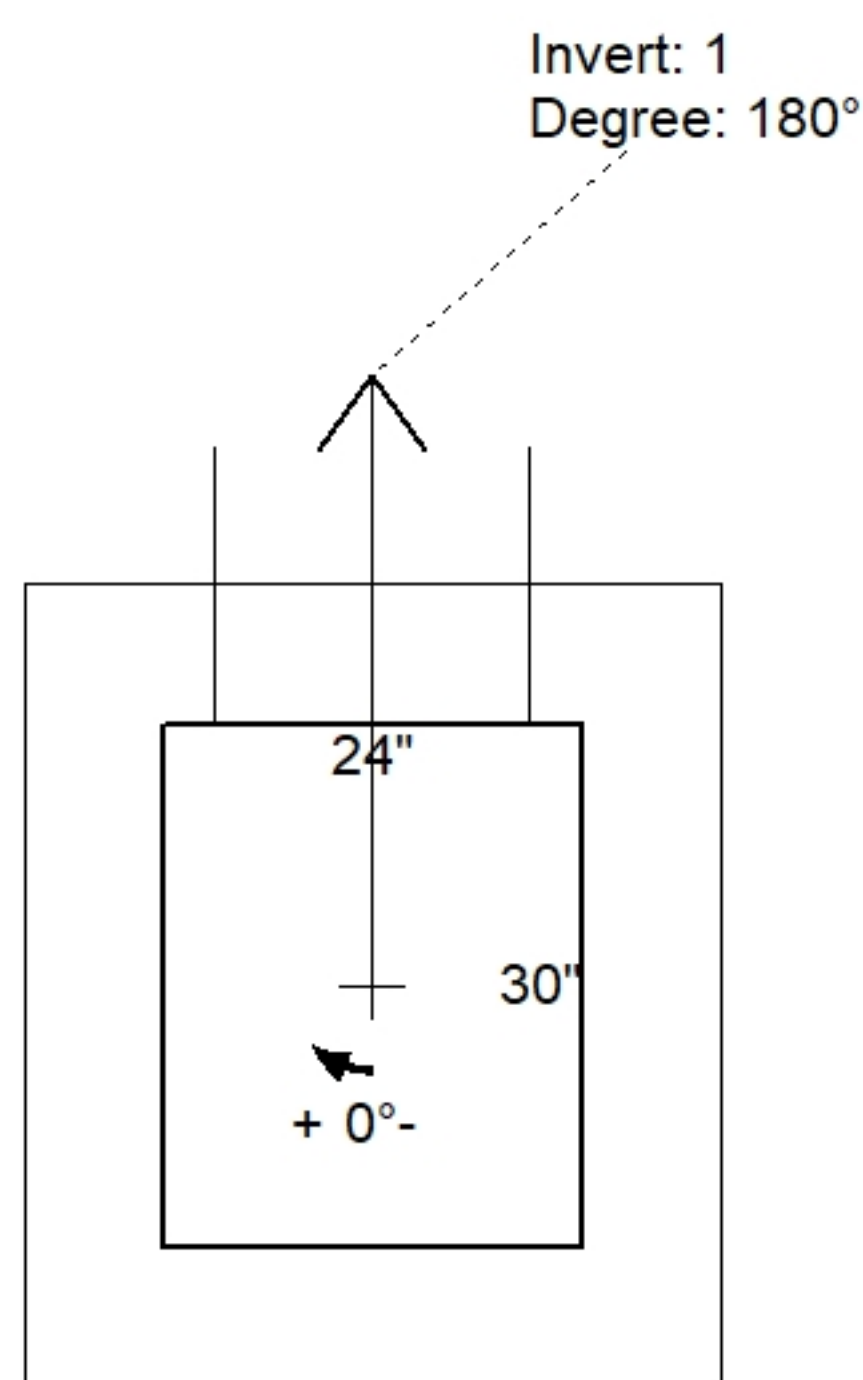

Position	Elev	Angle	Pipe	Pipe OD	Hole	Connector	Up ()	Ref
Rim	876.33'							
Reducer								
Invert 1	872.18'	180°	12" HDPE	14.5"	18"	Hole 18	-1.25"	P1
Invert 2								
Invert 3								
Invert 4								
Invert 5								
Invert 6								
Invert 7								
Invert 8								

(P1)

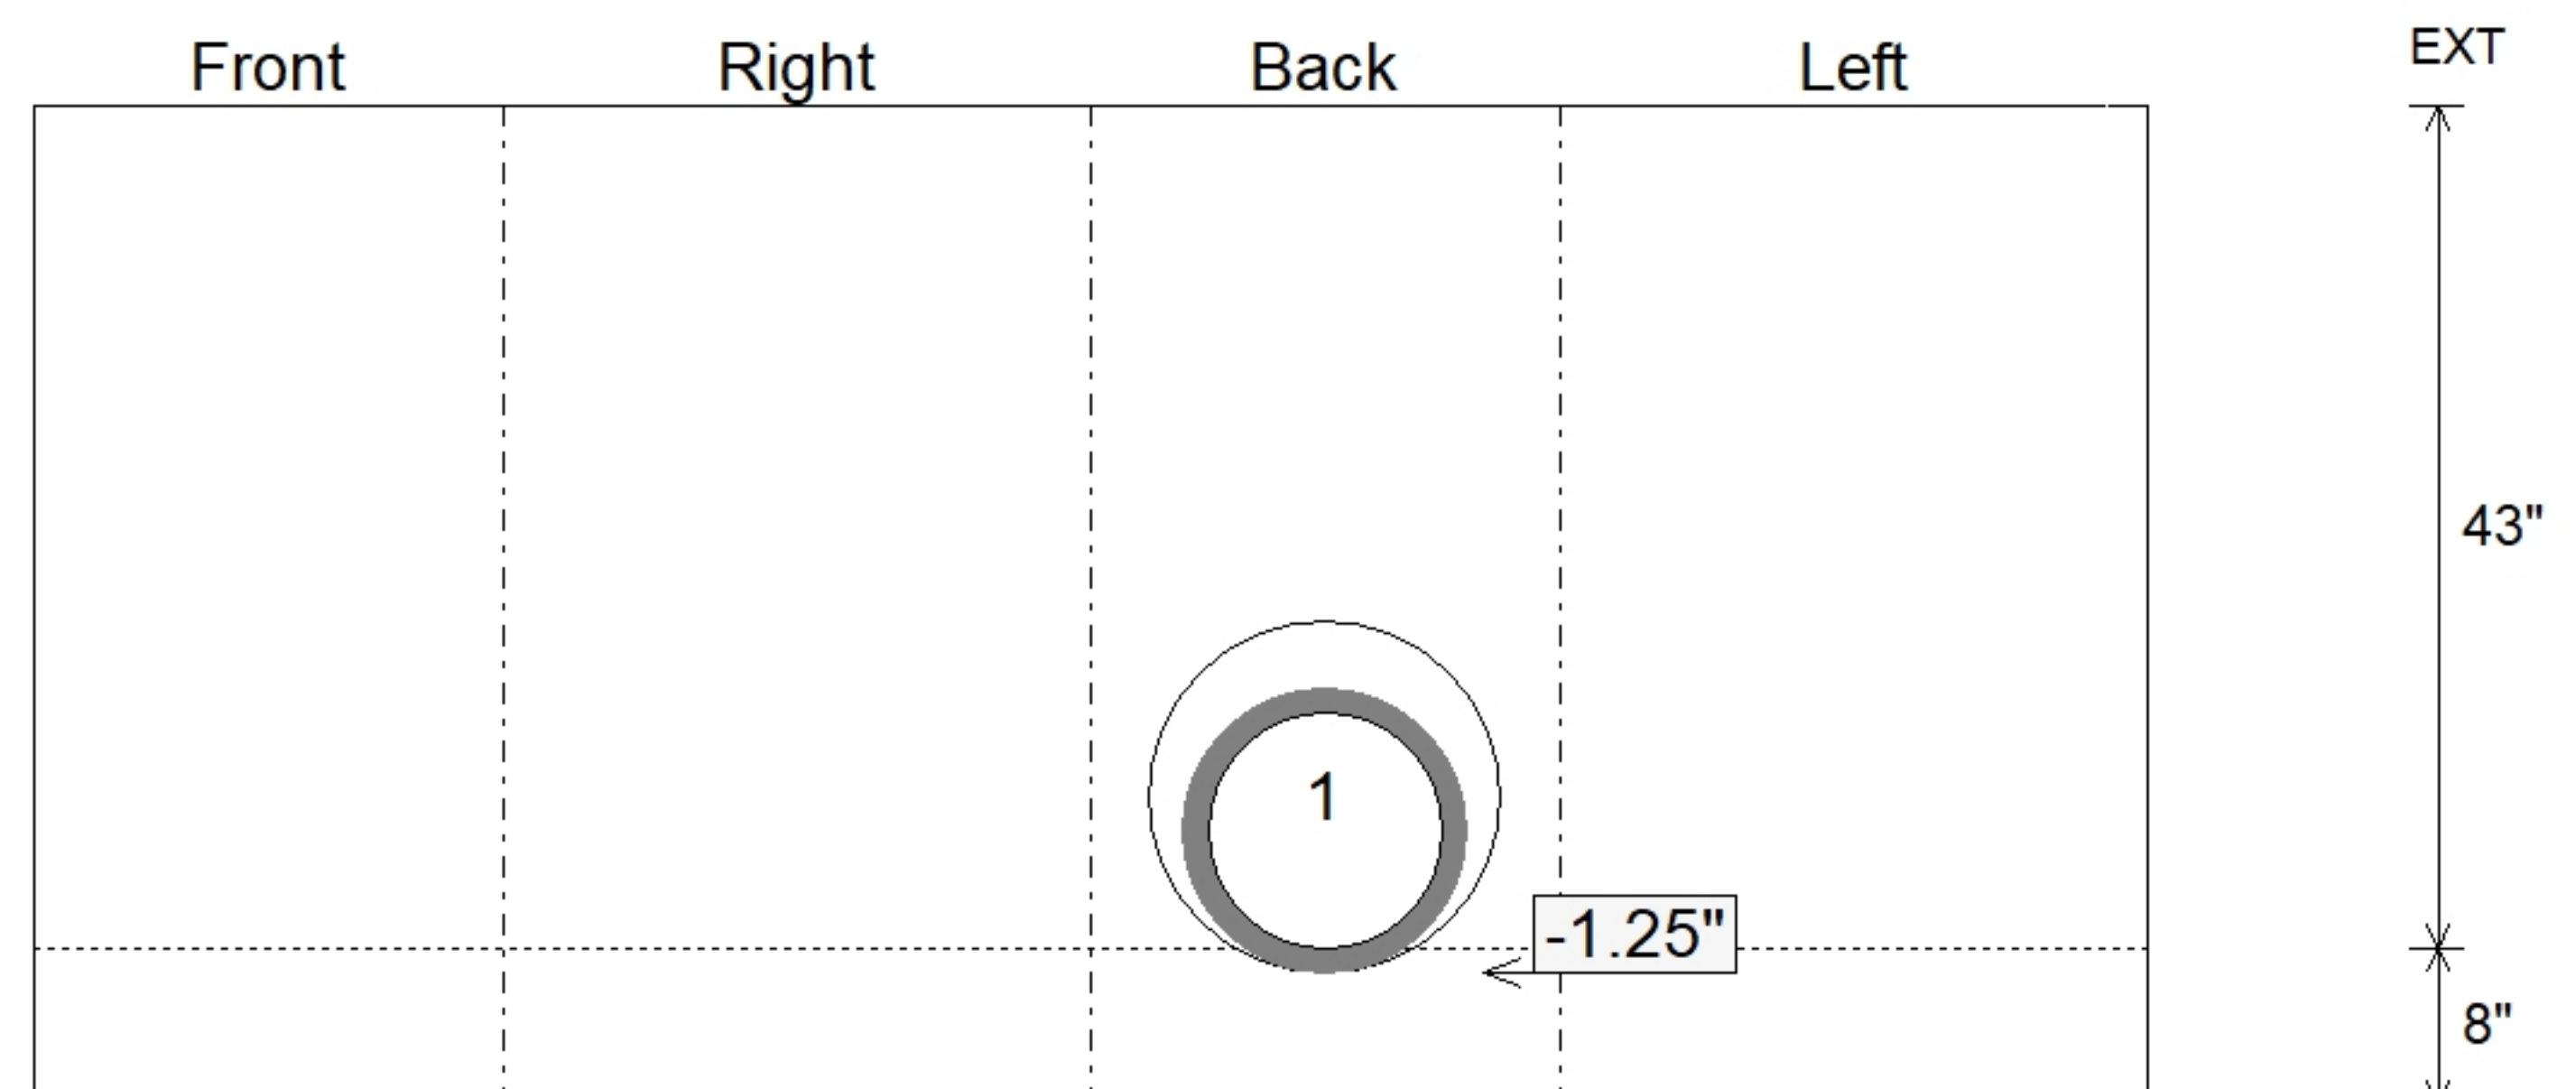

SUBMITTAL
APPROVED BY: