


Contractor: Kauffeld Brothers Construction

Plant: 100




Slack: 0.18"

Structure Total:	8084 lb
------------------	---------

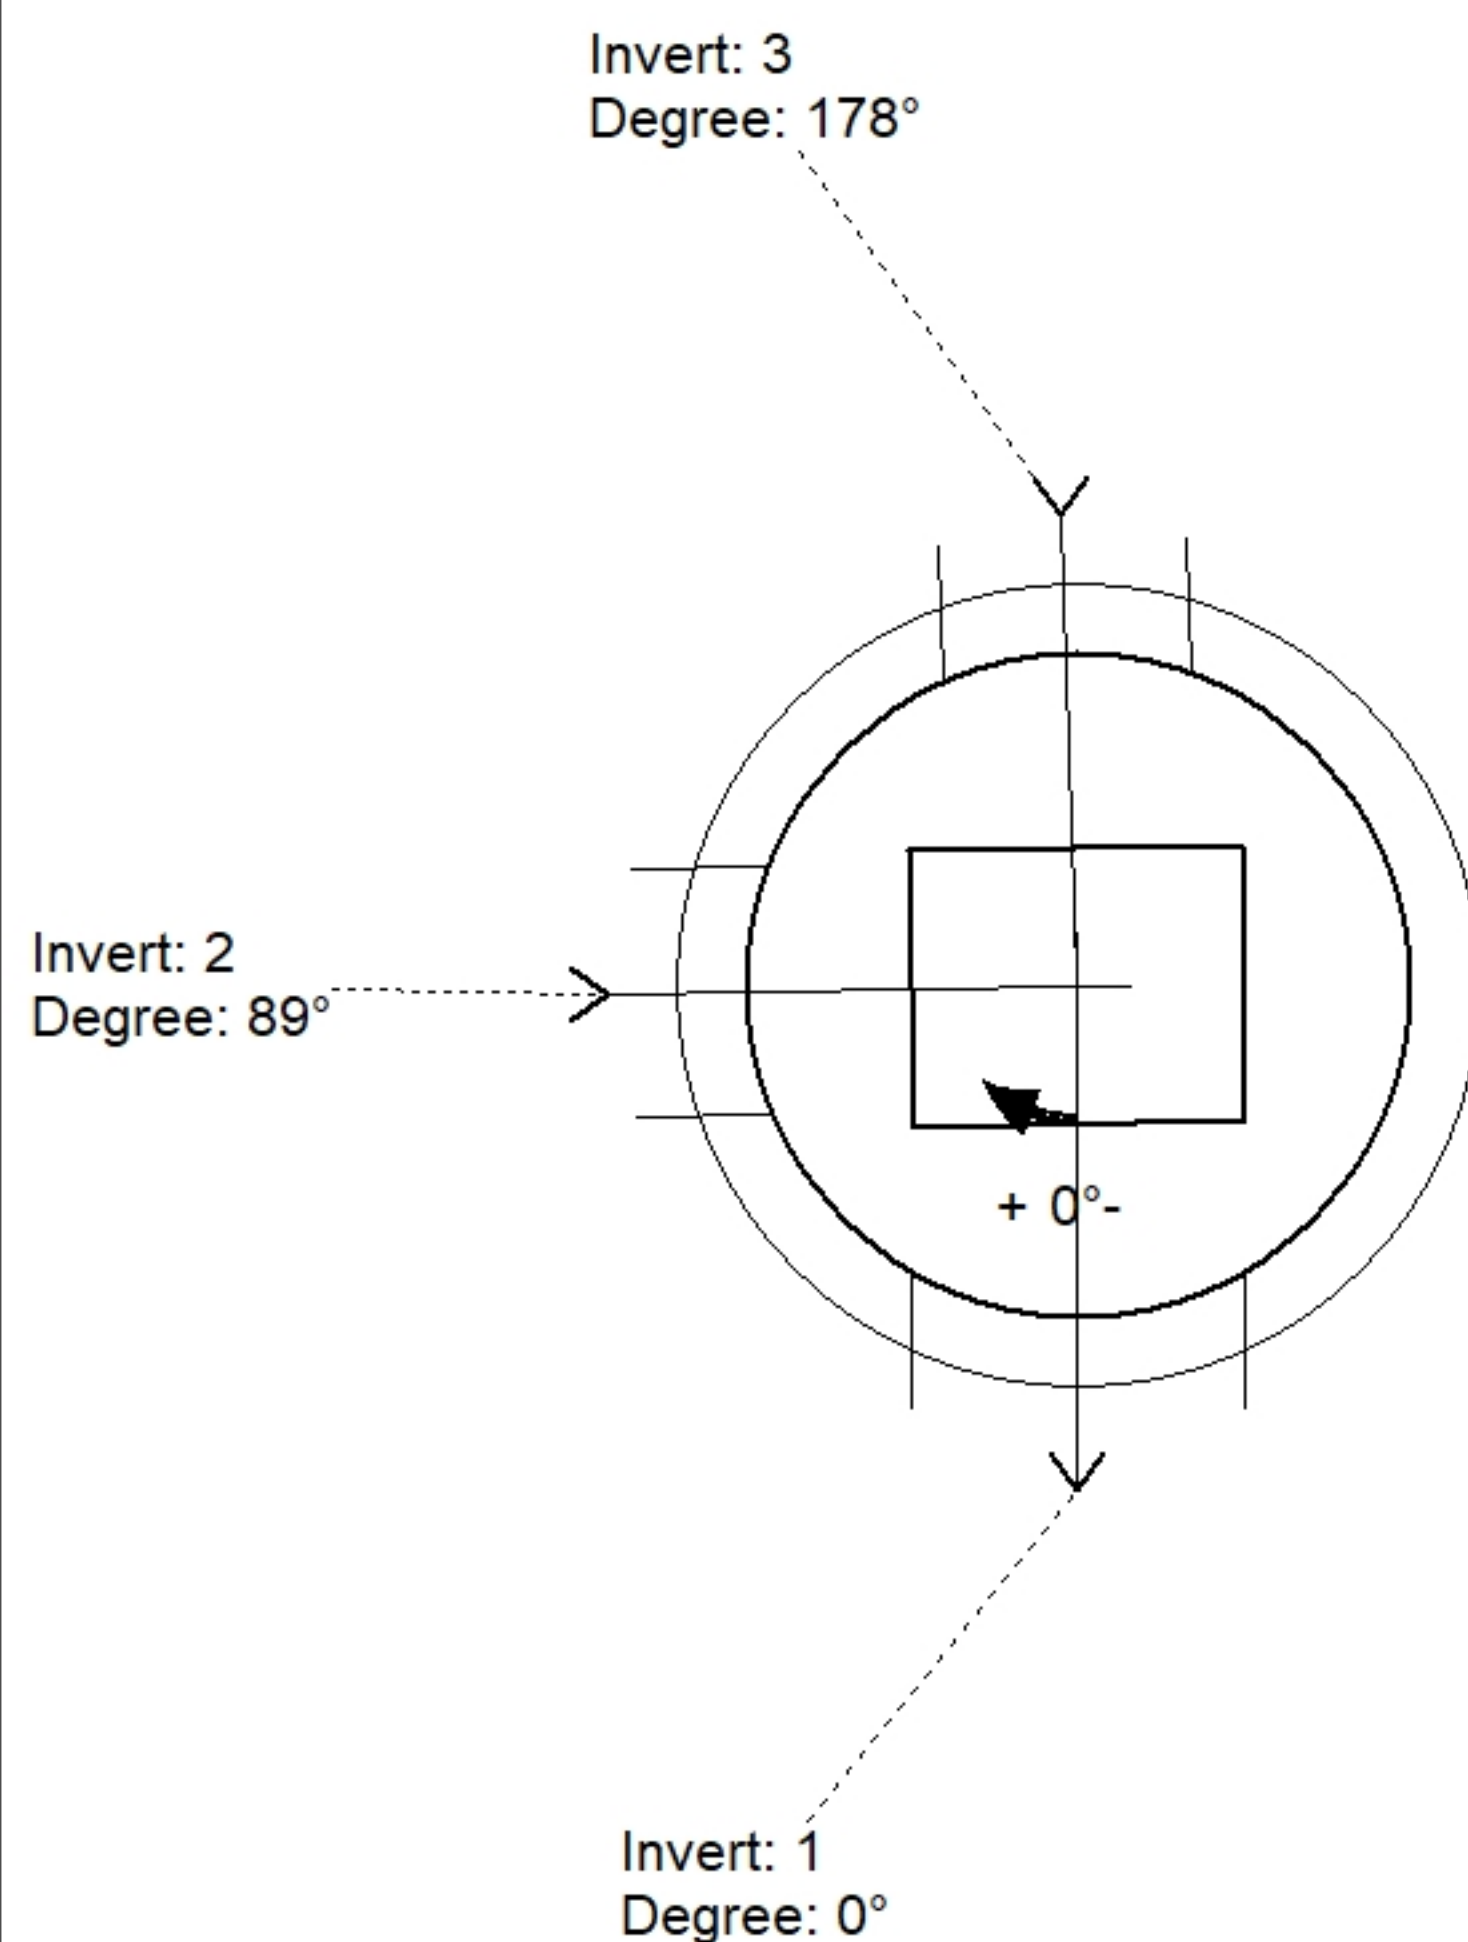

Position	Elev	Angle	Pipe	Pipe OD	Hole	Connector	Up (⌋)	Ref
Rim	863.26'							
Reducer								
Invert 1	855.67'	0°	18" HDPE	21.2"	24"	Hole 24	0"	P1
Invert 2	859.21'	89°	12" HDPE	14.5"	18"	Hole 18	9.58"	P2
Invert 3	859.21'	178°	12" HDPE	14.5"	18"	Hole 18	9.58"	P2
Invert 4								
Invert 5								
Invert 6								
Invert 7								
Invert 8								

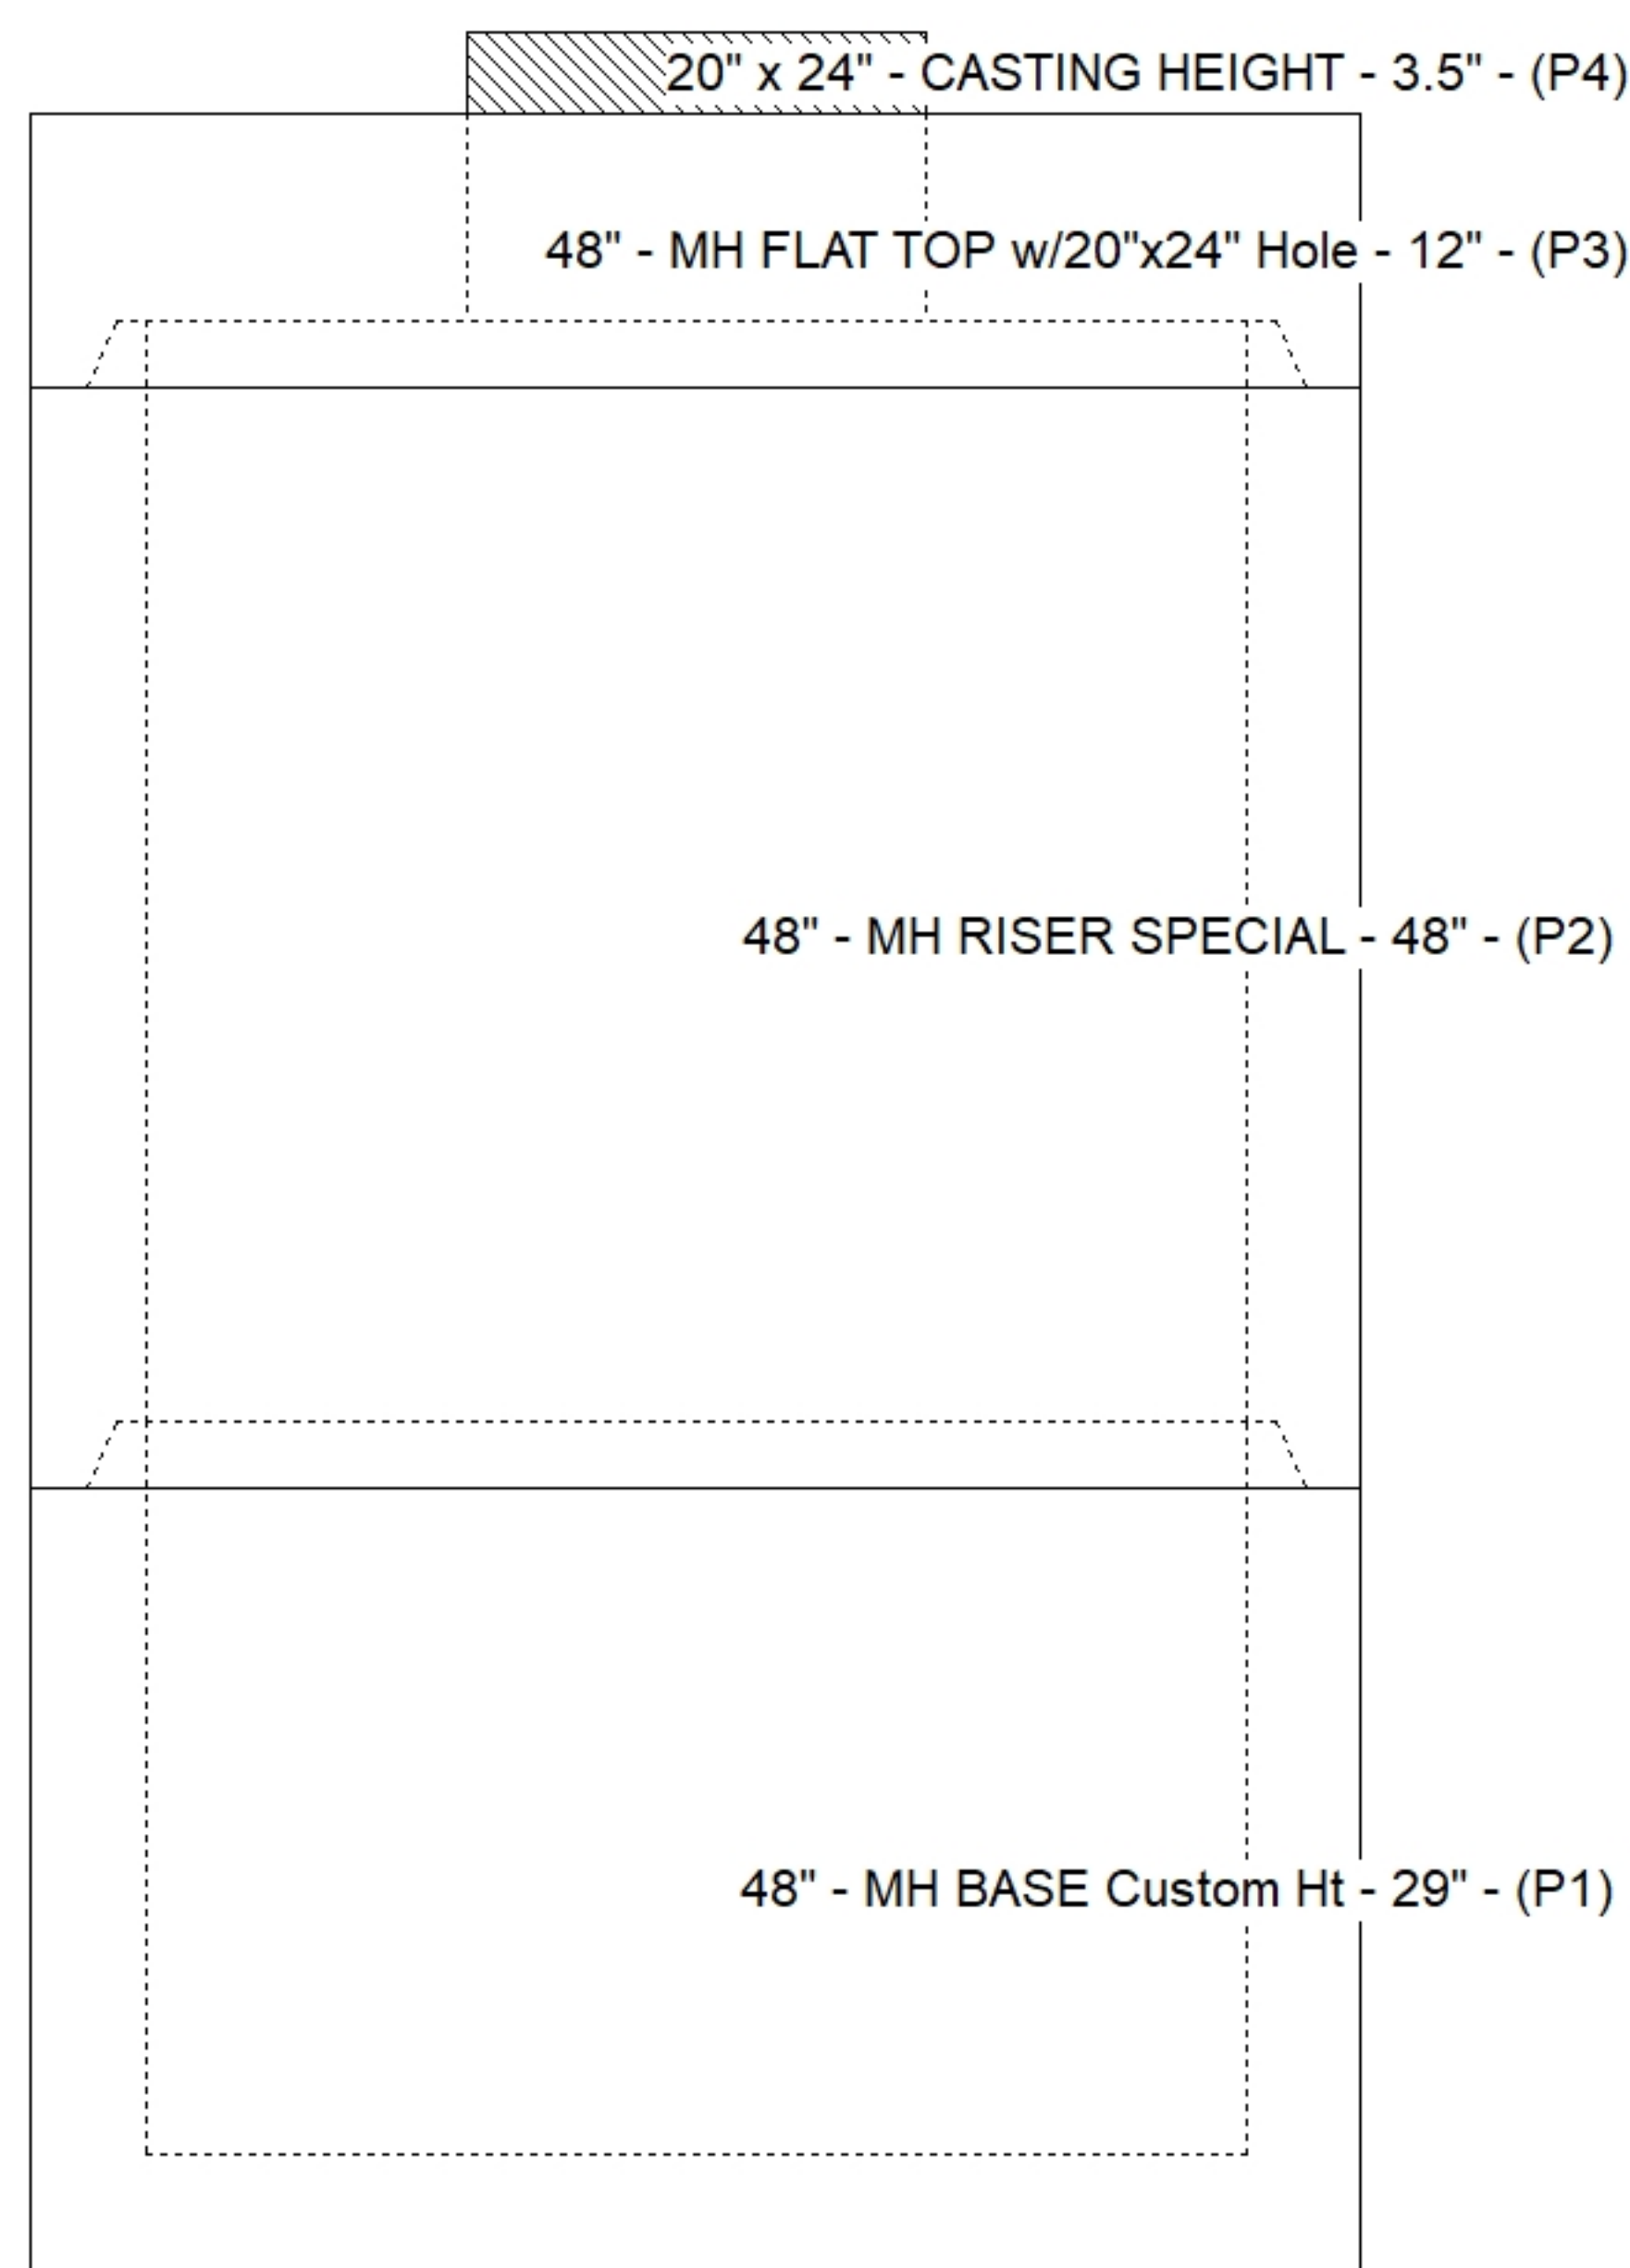[illegible]

SUBMITTAL
APPROVED BY: