


Contractor: Kauffeld Brothers Construction

Plant: 100




Slack: 0.94"

Structure Total:	7318 lb
------------------	---------

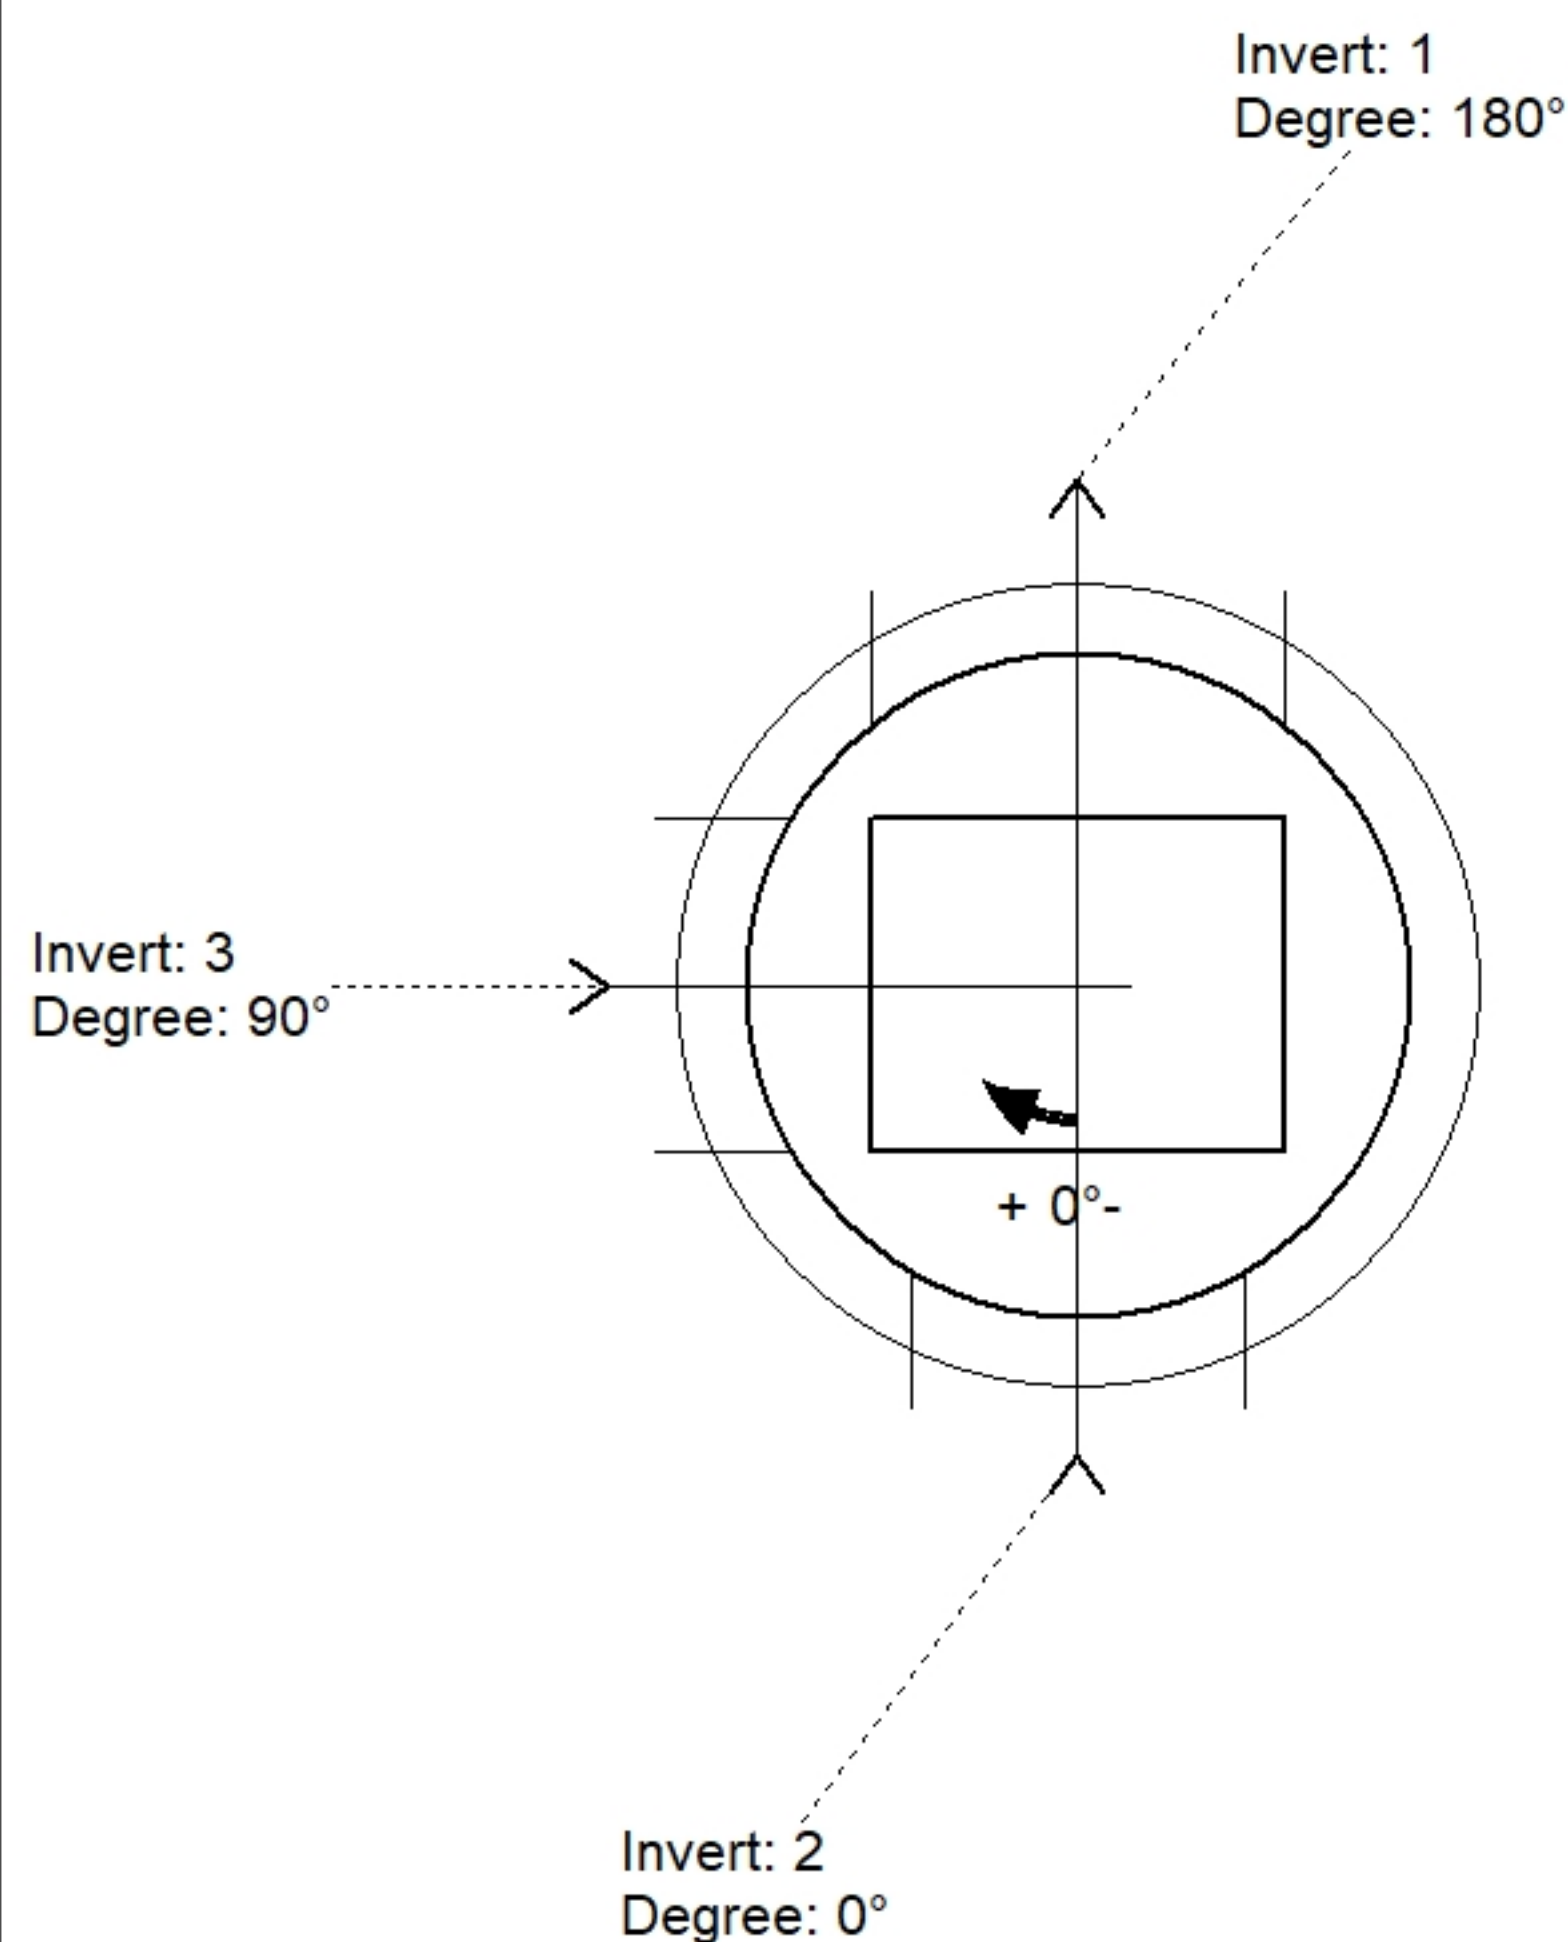

Position	Elev	Angle	Pipe	Pipe OD	Hole	Connector	Up (')_	Ref
Rim	861.62'							
Reducer								
Invert 1	854.95'	180°	24" HDPE	27.8"	30"	Hole 30	0"	P1
Invert 2	854.96'	0°	18" HDPE	21.2"	24"	Hole 24	0.42"	P1
Invert 3	854.95'	90°	18" HDPE	21.2"	24"	Hole 24	0.3"	P1
Invert 4								
Invert 5								
Invert 6								
Invert 7								
Invert 8								

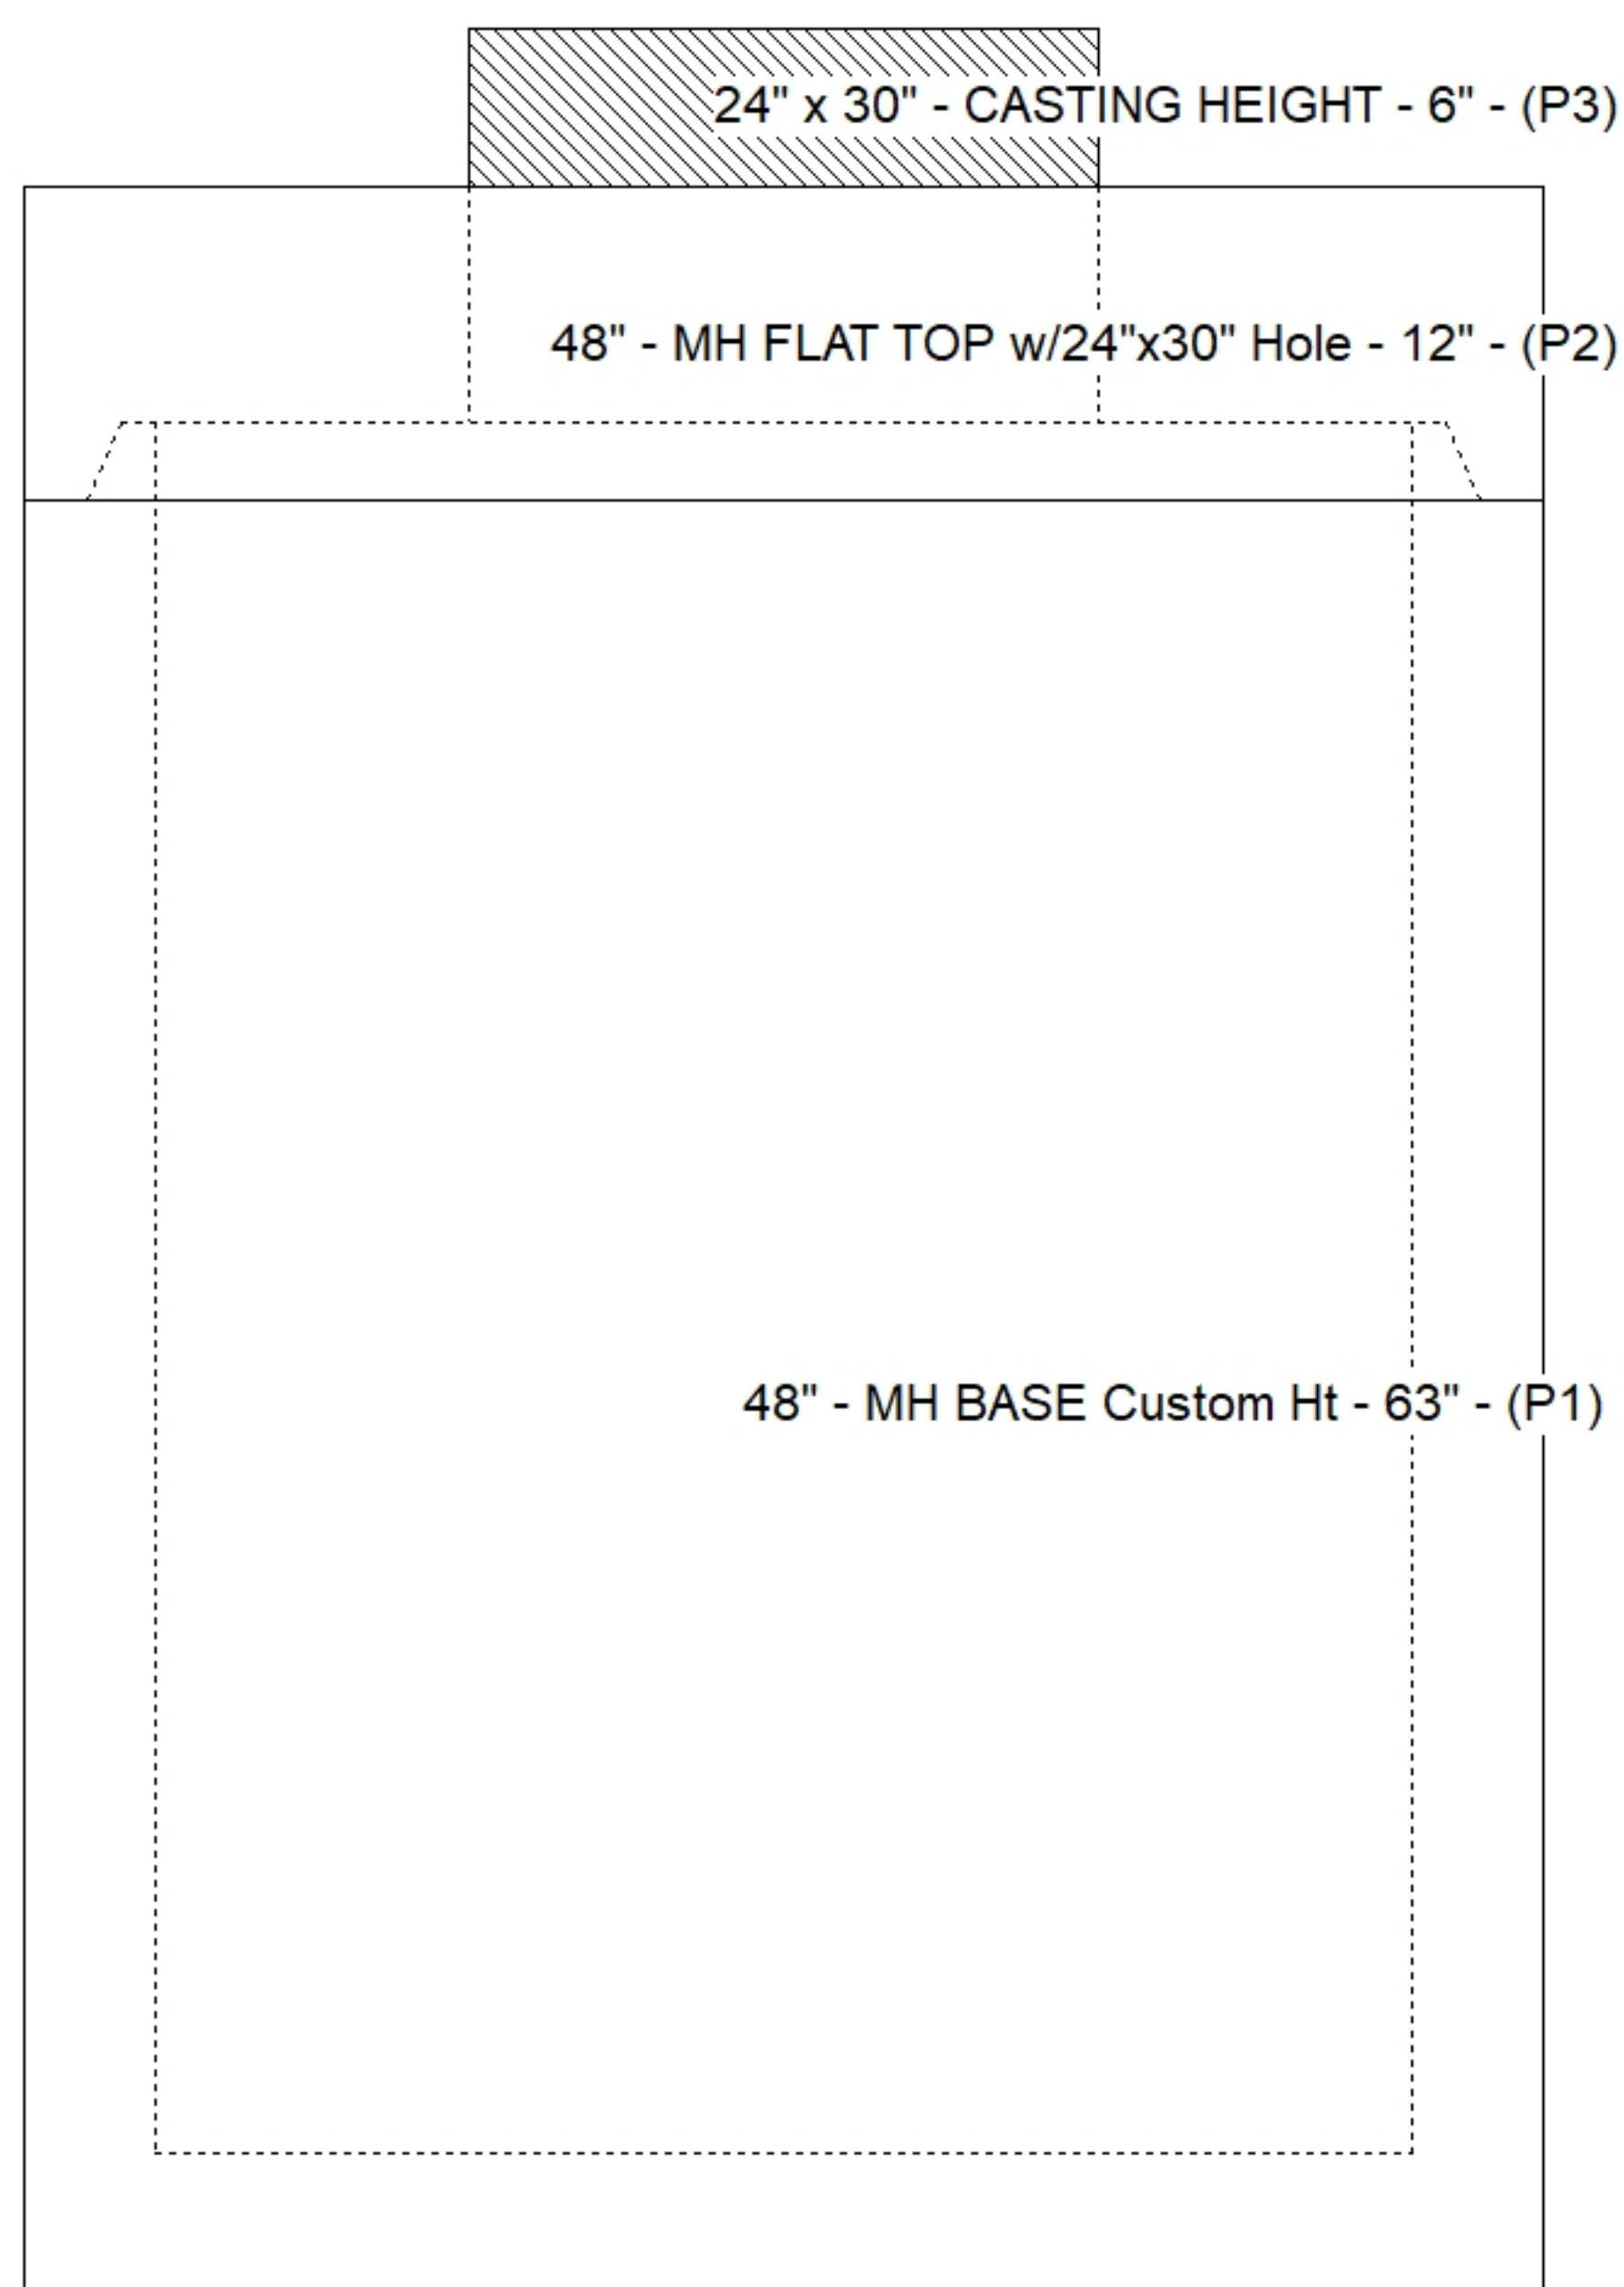

SUBMITTAL
APPROVED BY: