


Contractor: Kauffeld Brothers Construction

Plant: 100




Slack: 0.41"

Structure Total:	7920 lb
------------------	---------

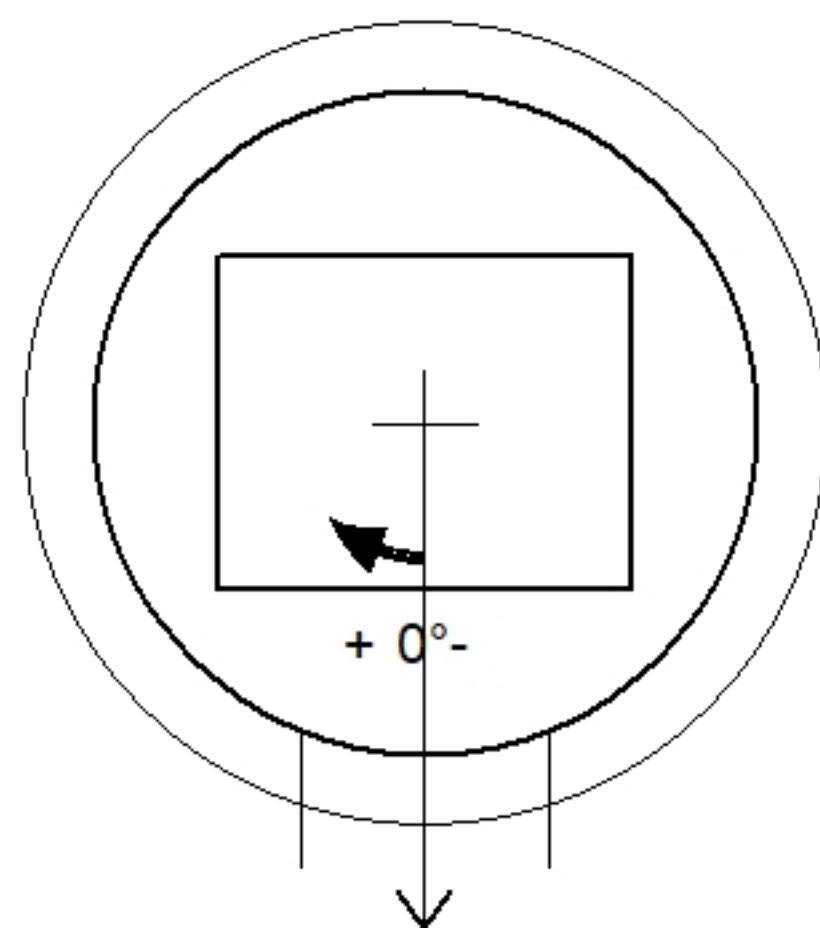

Position	Elev	Angle	Pipe	Pipe OD	Hole	Connector	Up (⌵)	Ref
Rim	862.87'							
Reducer								
Invert 1	856.19'	0°	12" HDPE	14.5"	18"	Hole 18	0"	P1
Invert 2								
Invert 3								
Invert 4								
Invert 5								
Invert 6								
Invert 7								
Invert 8								

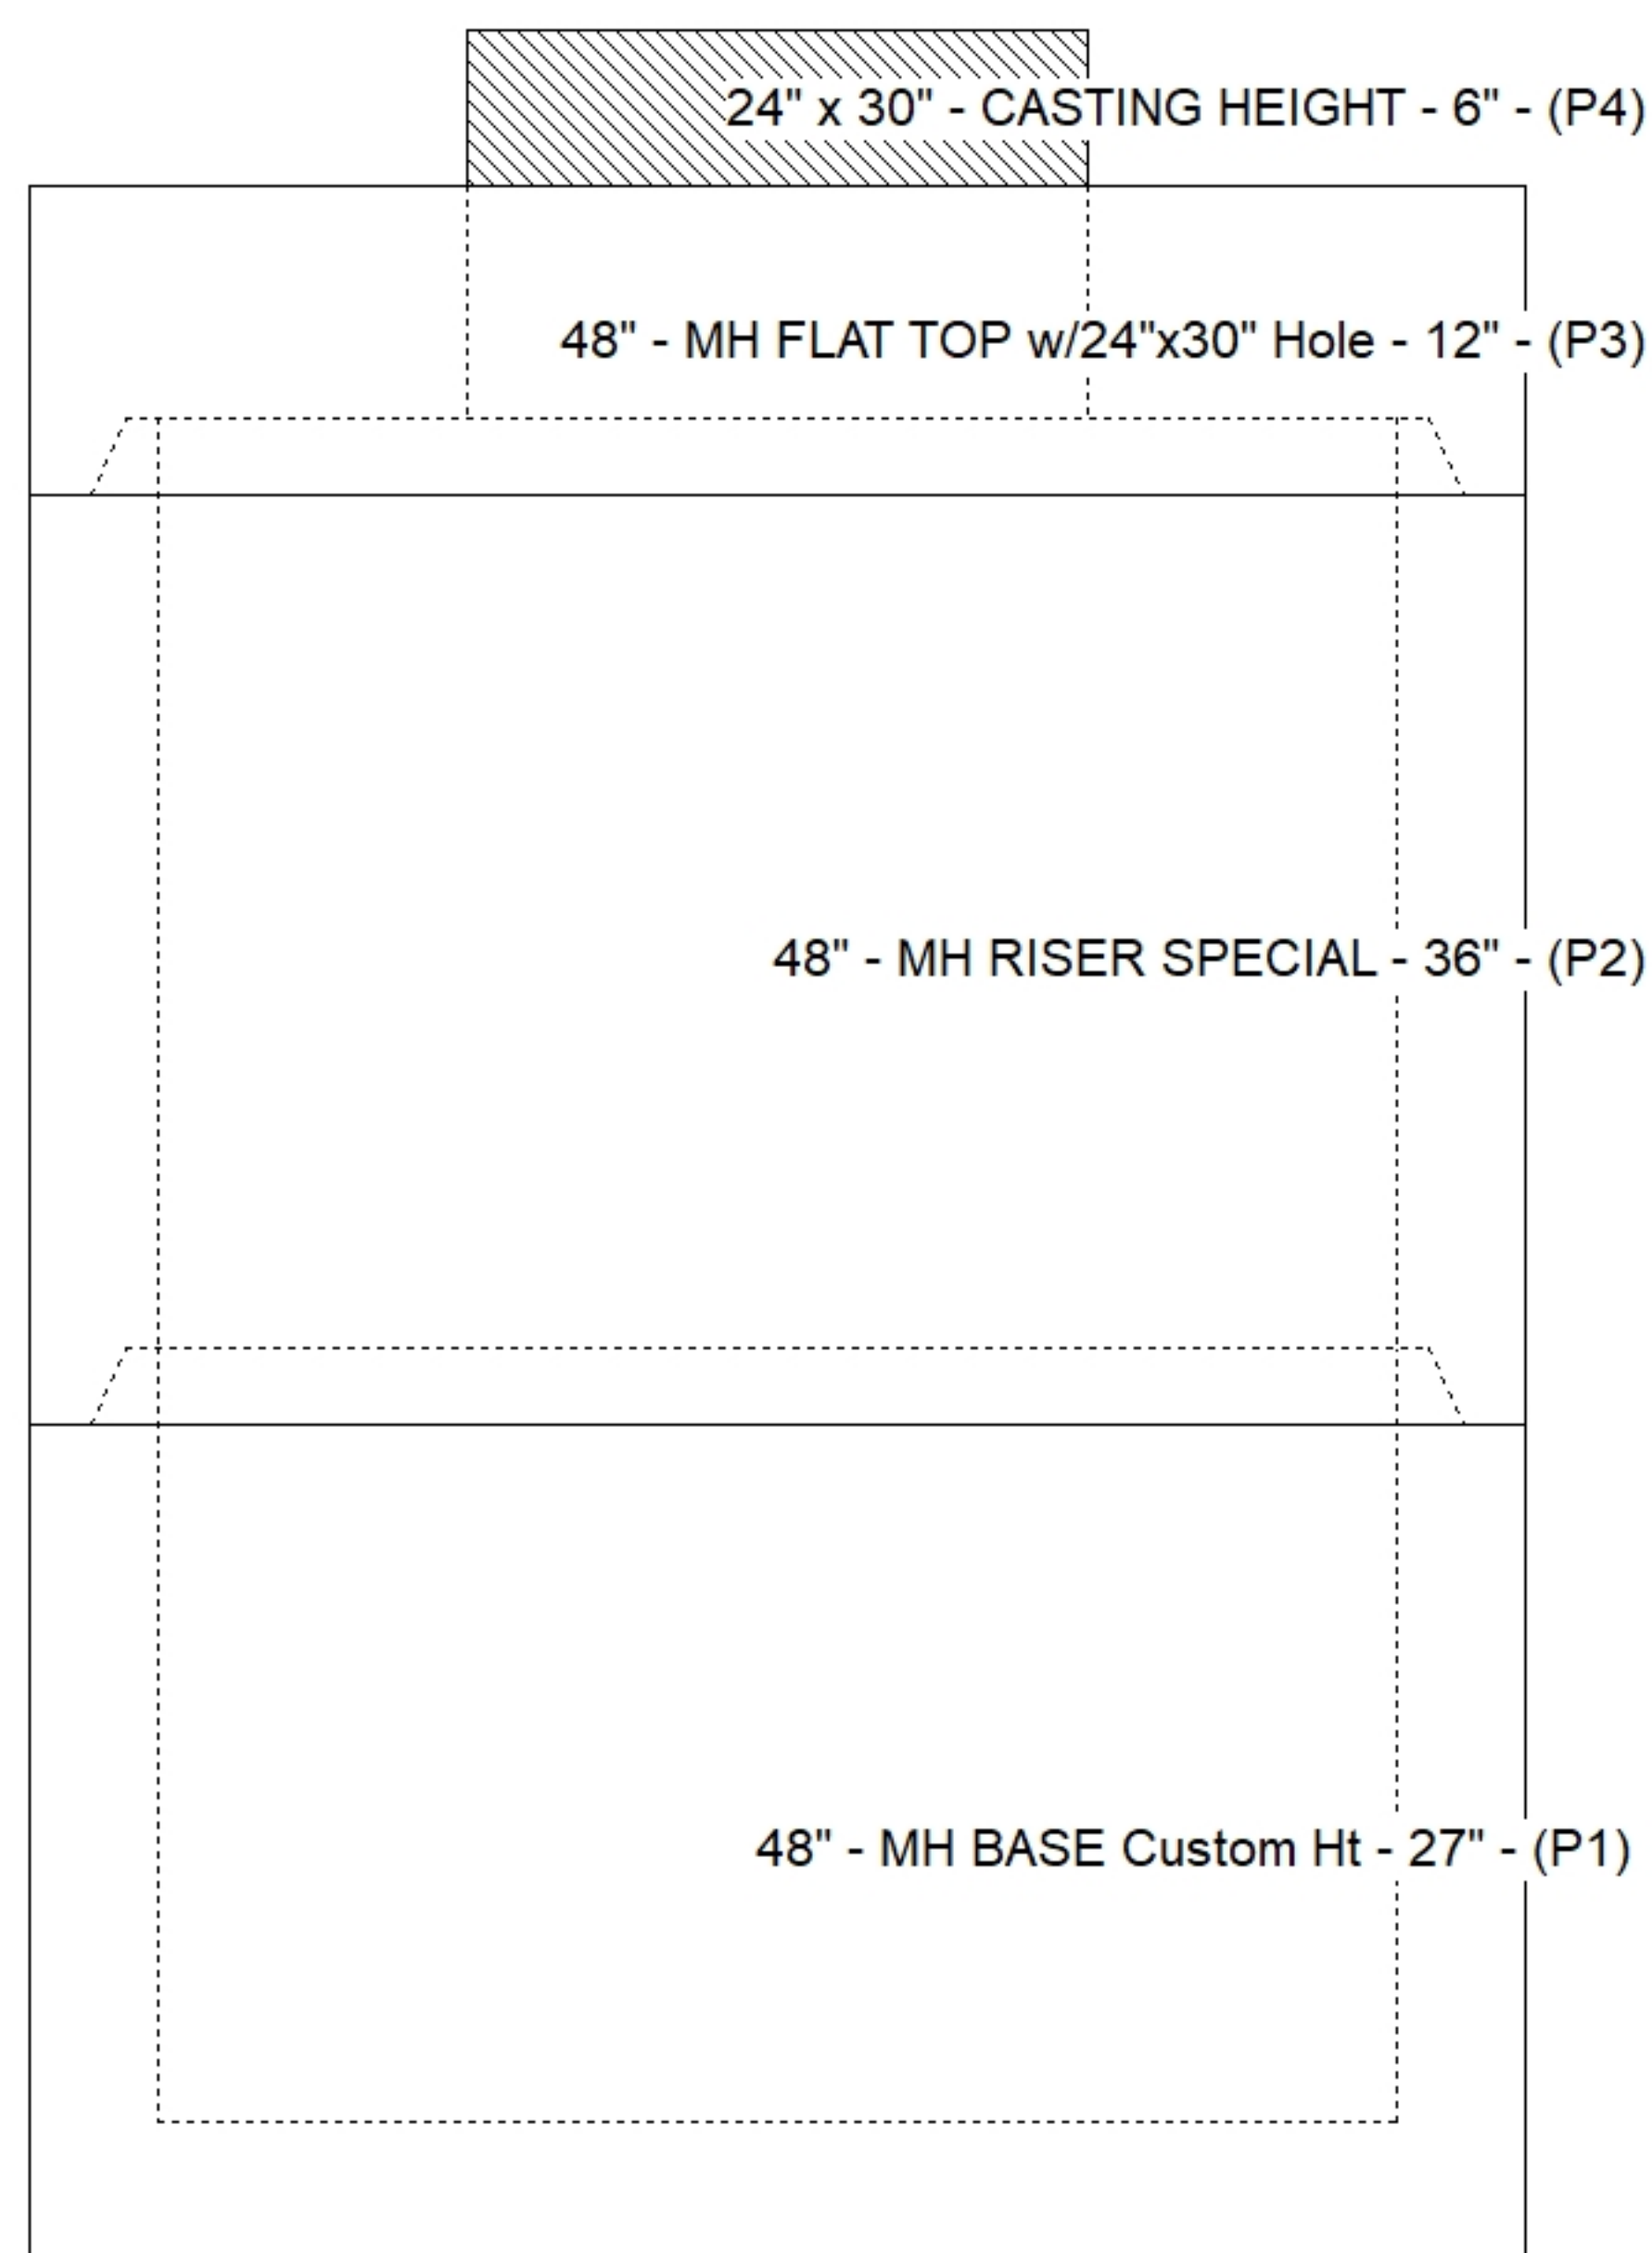

SUBMITTAL
APPROVED BY: