


Contractor: Kauffeld Brothers Construction

Plant: 100




Slack: 0.12"

Structure Total: 5330 lb

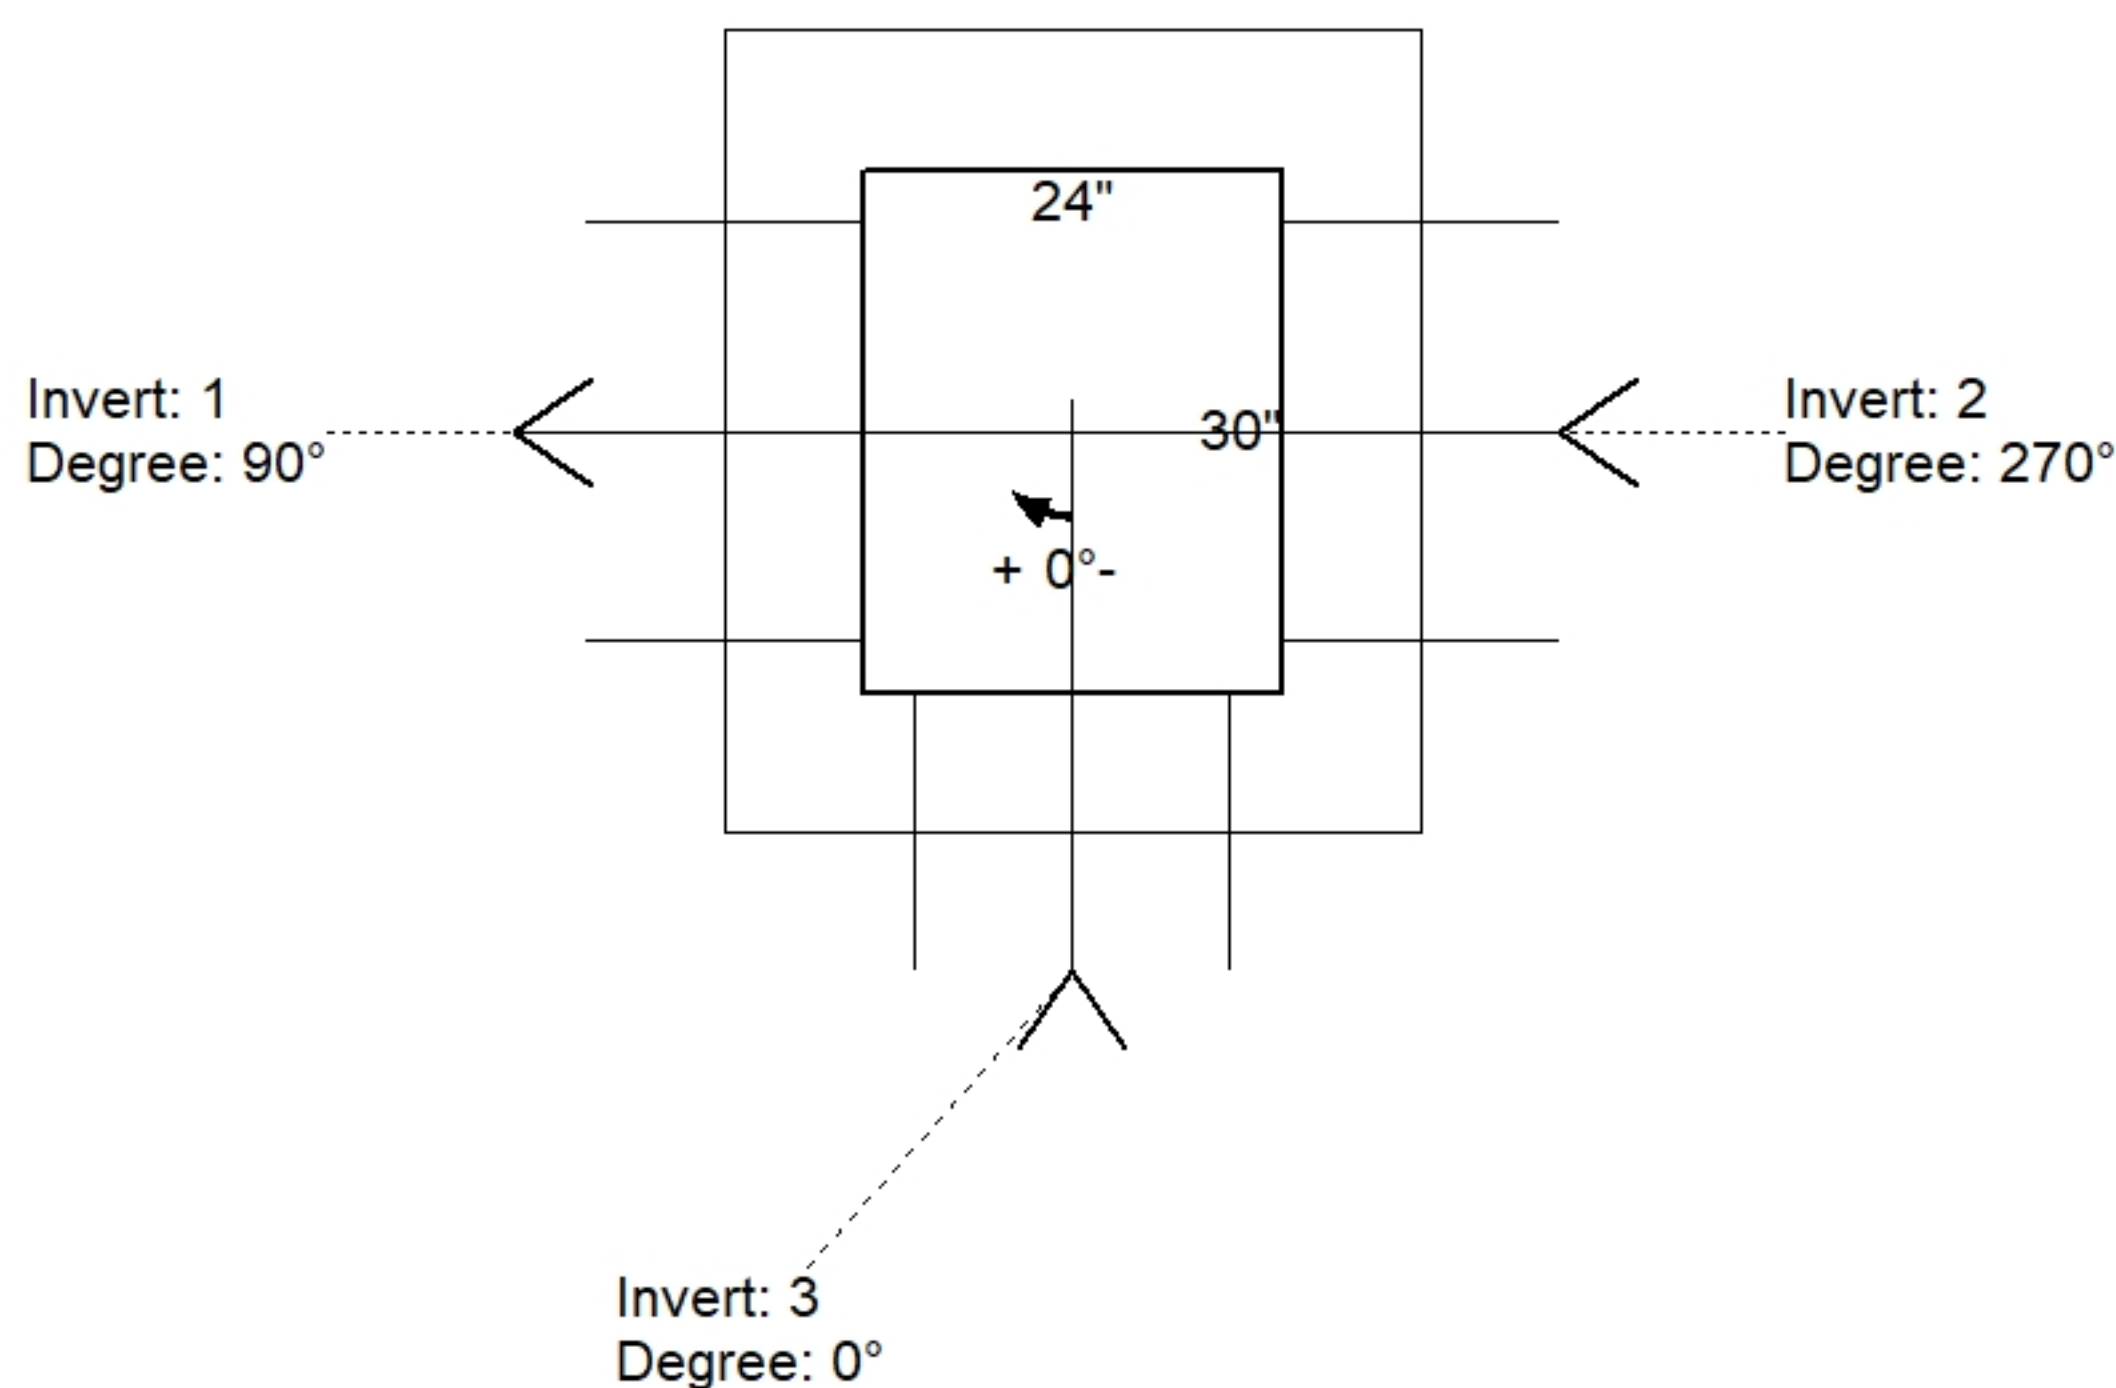

Position	Elev	Angle	Pipe	Pipe OD	Hole	Connector	Up ()	Ref
Rim	880.72'							
Reducer								
Invert 1	876.21'	90°	18" HDPE	21.2"	24"	Hole 24	-1.6"	P1
Invert 2	876.64'	270°	18" HDPE	21.2"	24"	Hole 24	3.56"	P1
Invert 3	876.21'	0°	12" HDPE	14.5"	18"	Hole 18	-1.25"	P1
Invert 4								
Invert 5								
Invert 6								
Invert 7								
Invert 8								

Default - Interior Dimensions

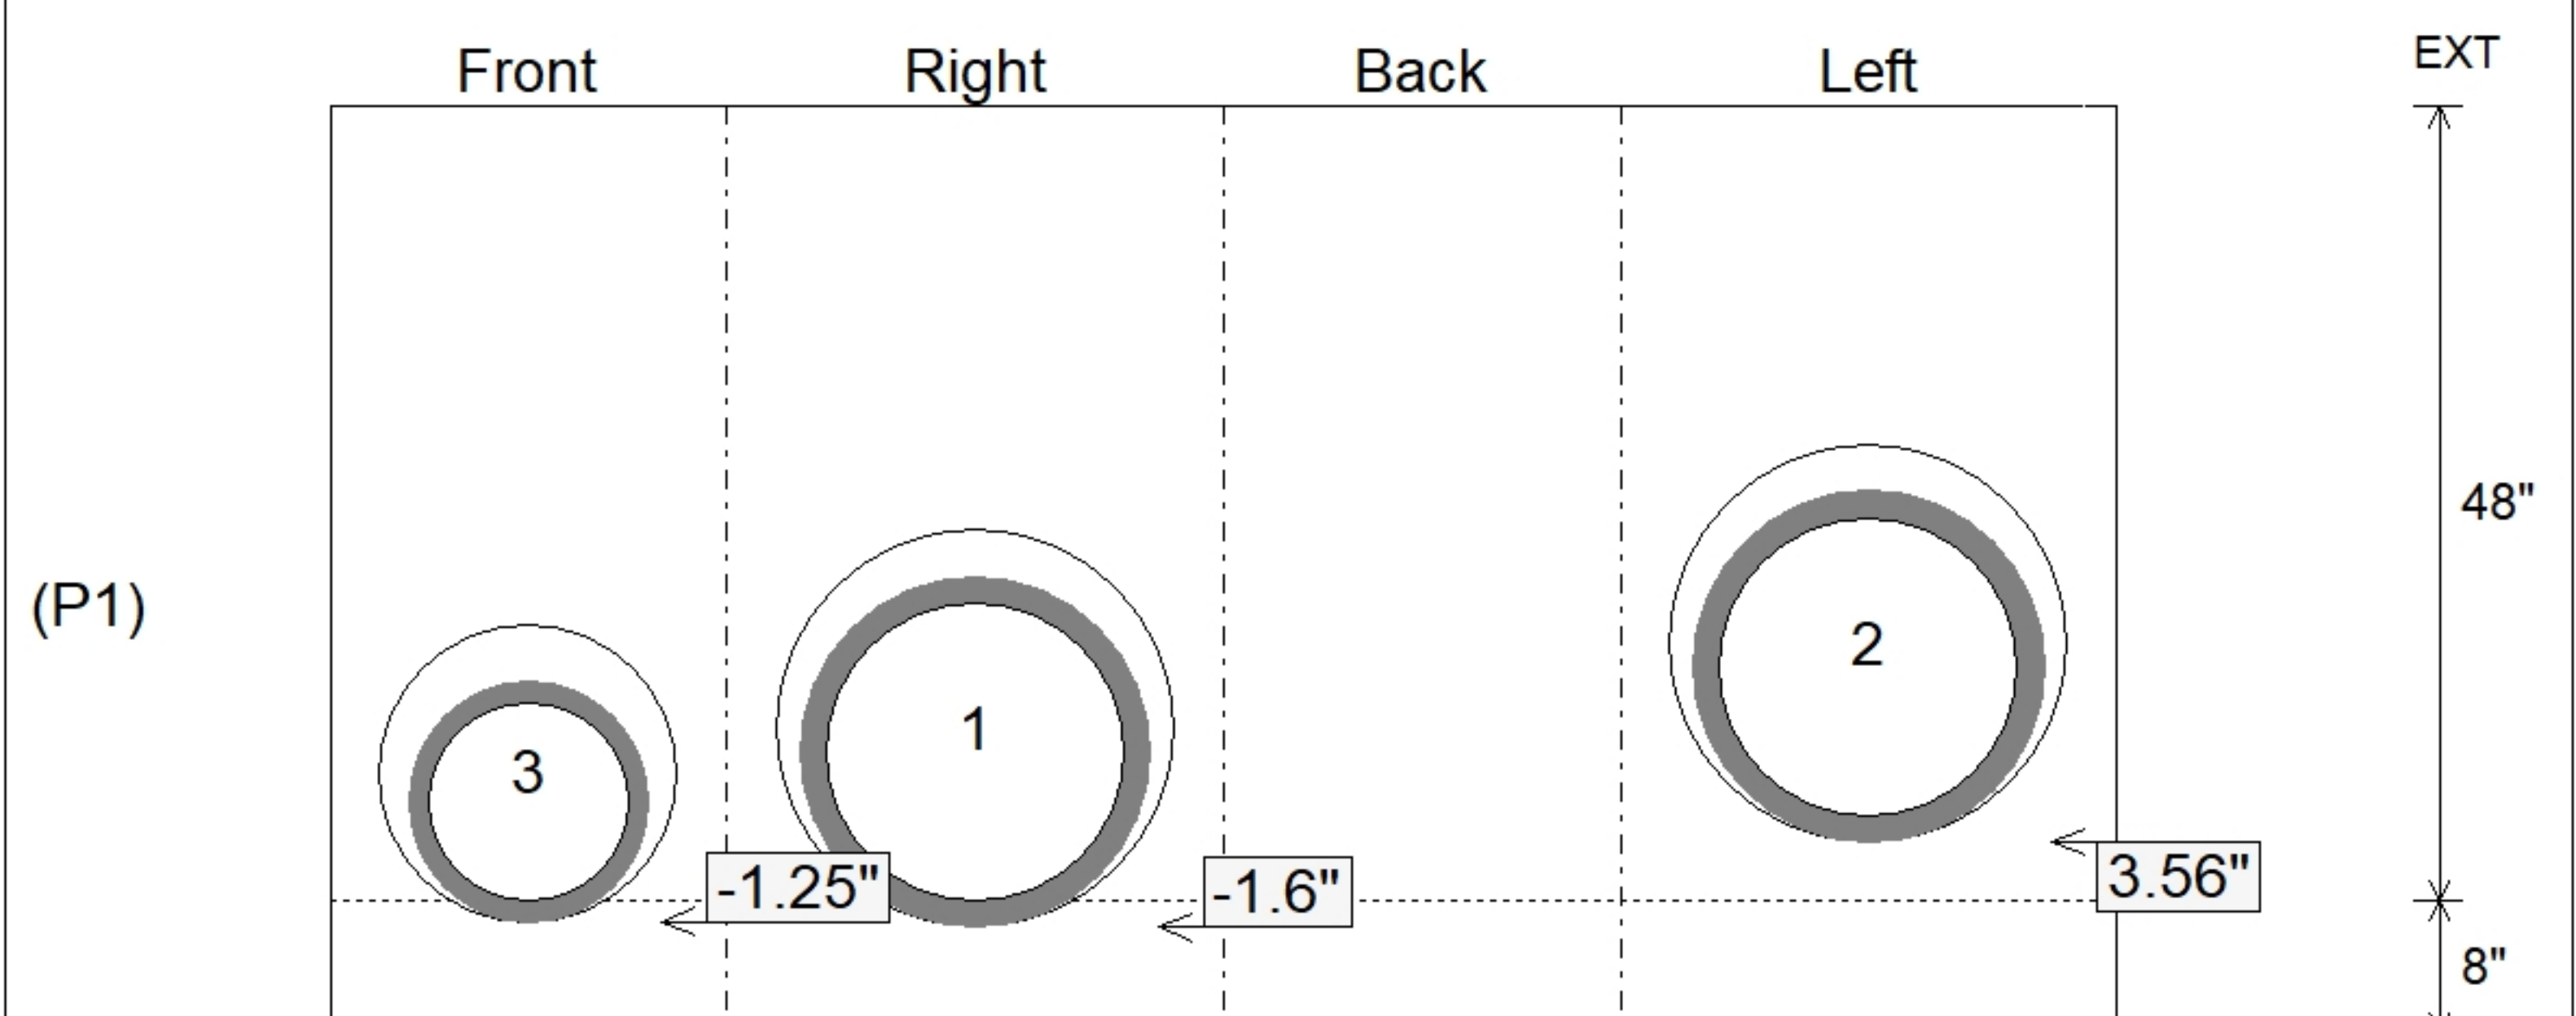

SUBMITTAL
APPROVED BY: