


Contractor: Kauffeld Brothers Construction

Plant: 100




Slack: 0.6"

Structure Total:	8542 lb
------------------	---------

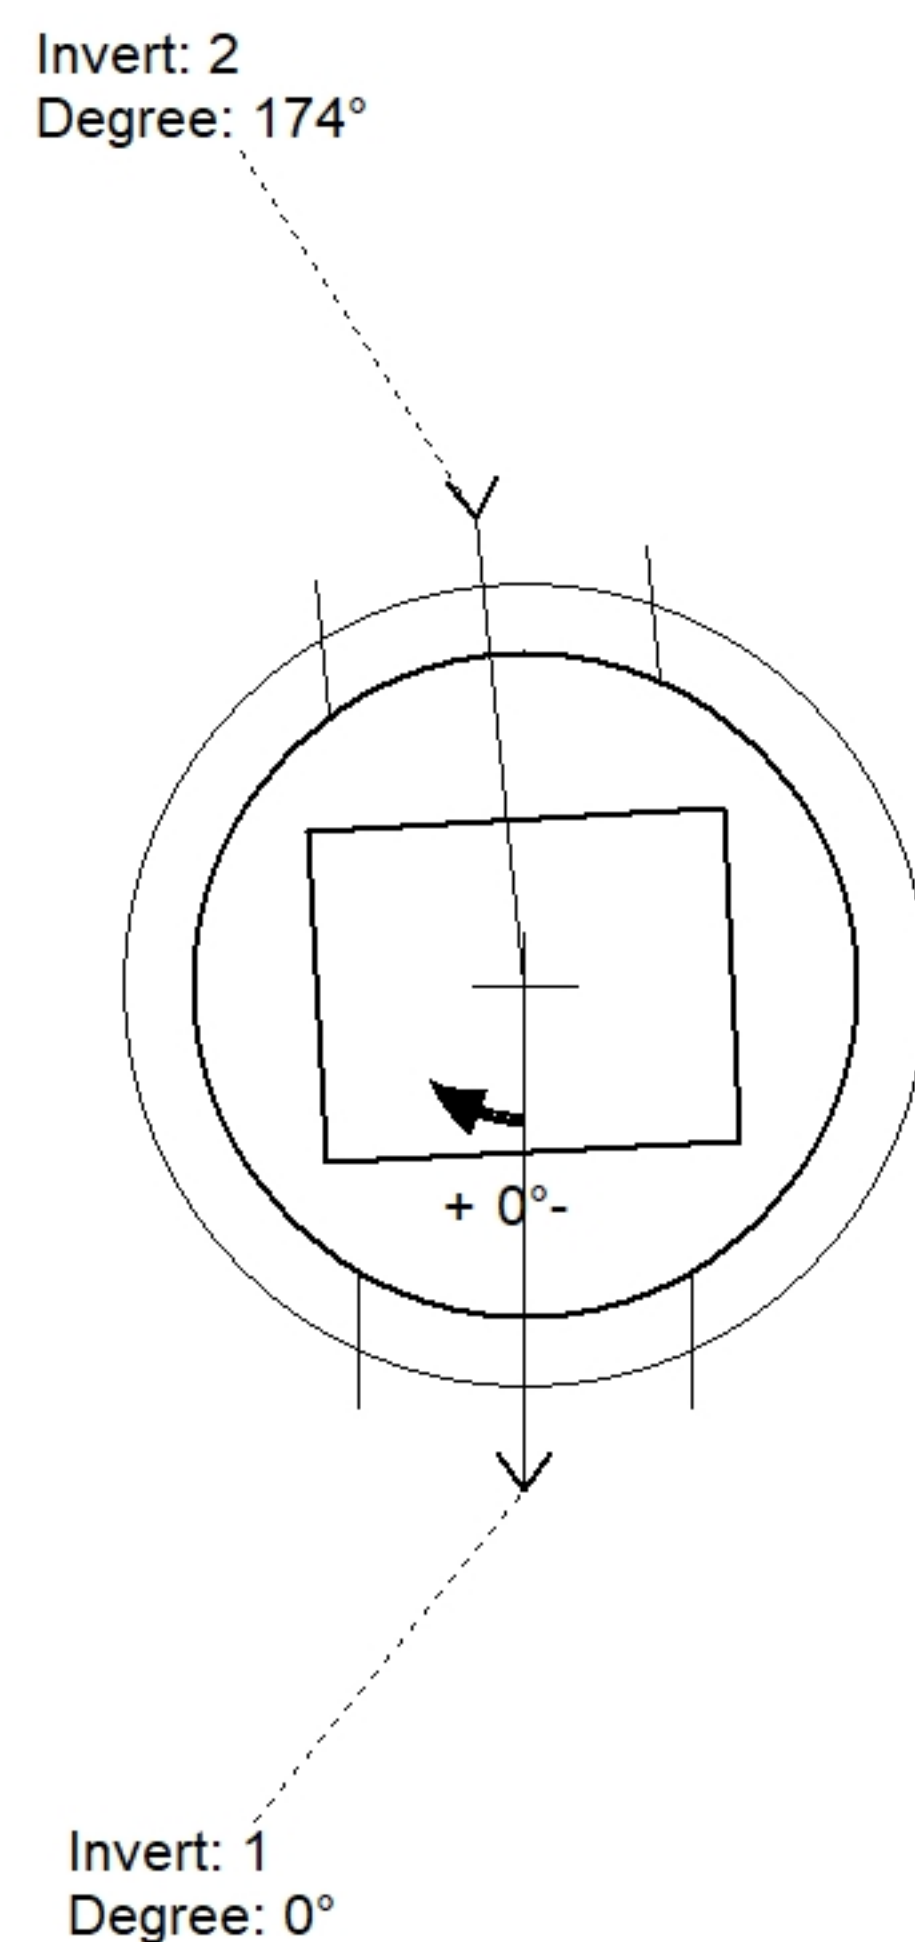

Position	Elev	Angle	Pipe	Pipe OD	Hole	Connector	Up ()	Ref
Rim	878.11'							
Reducer								
Invert 1	870.36'	0°	18" HDPE	21.2"	24"	Hole 24	0"	P1
Invert 2	873.66'	174°	18" HDPE	21.2"	24"	Hole 24	7.35"	P2
Invert 3								
Invert 4								
Invert 5								
Invert 6								
Invert 7								
Invert 8								

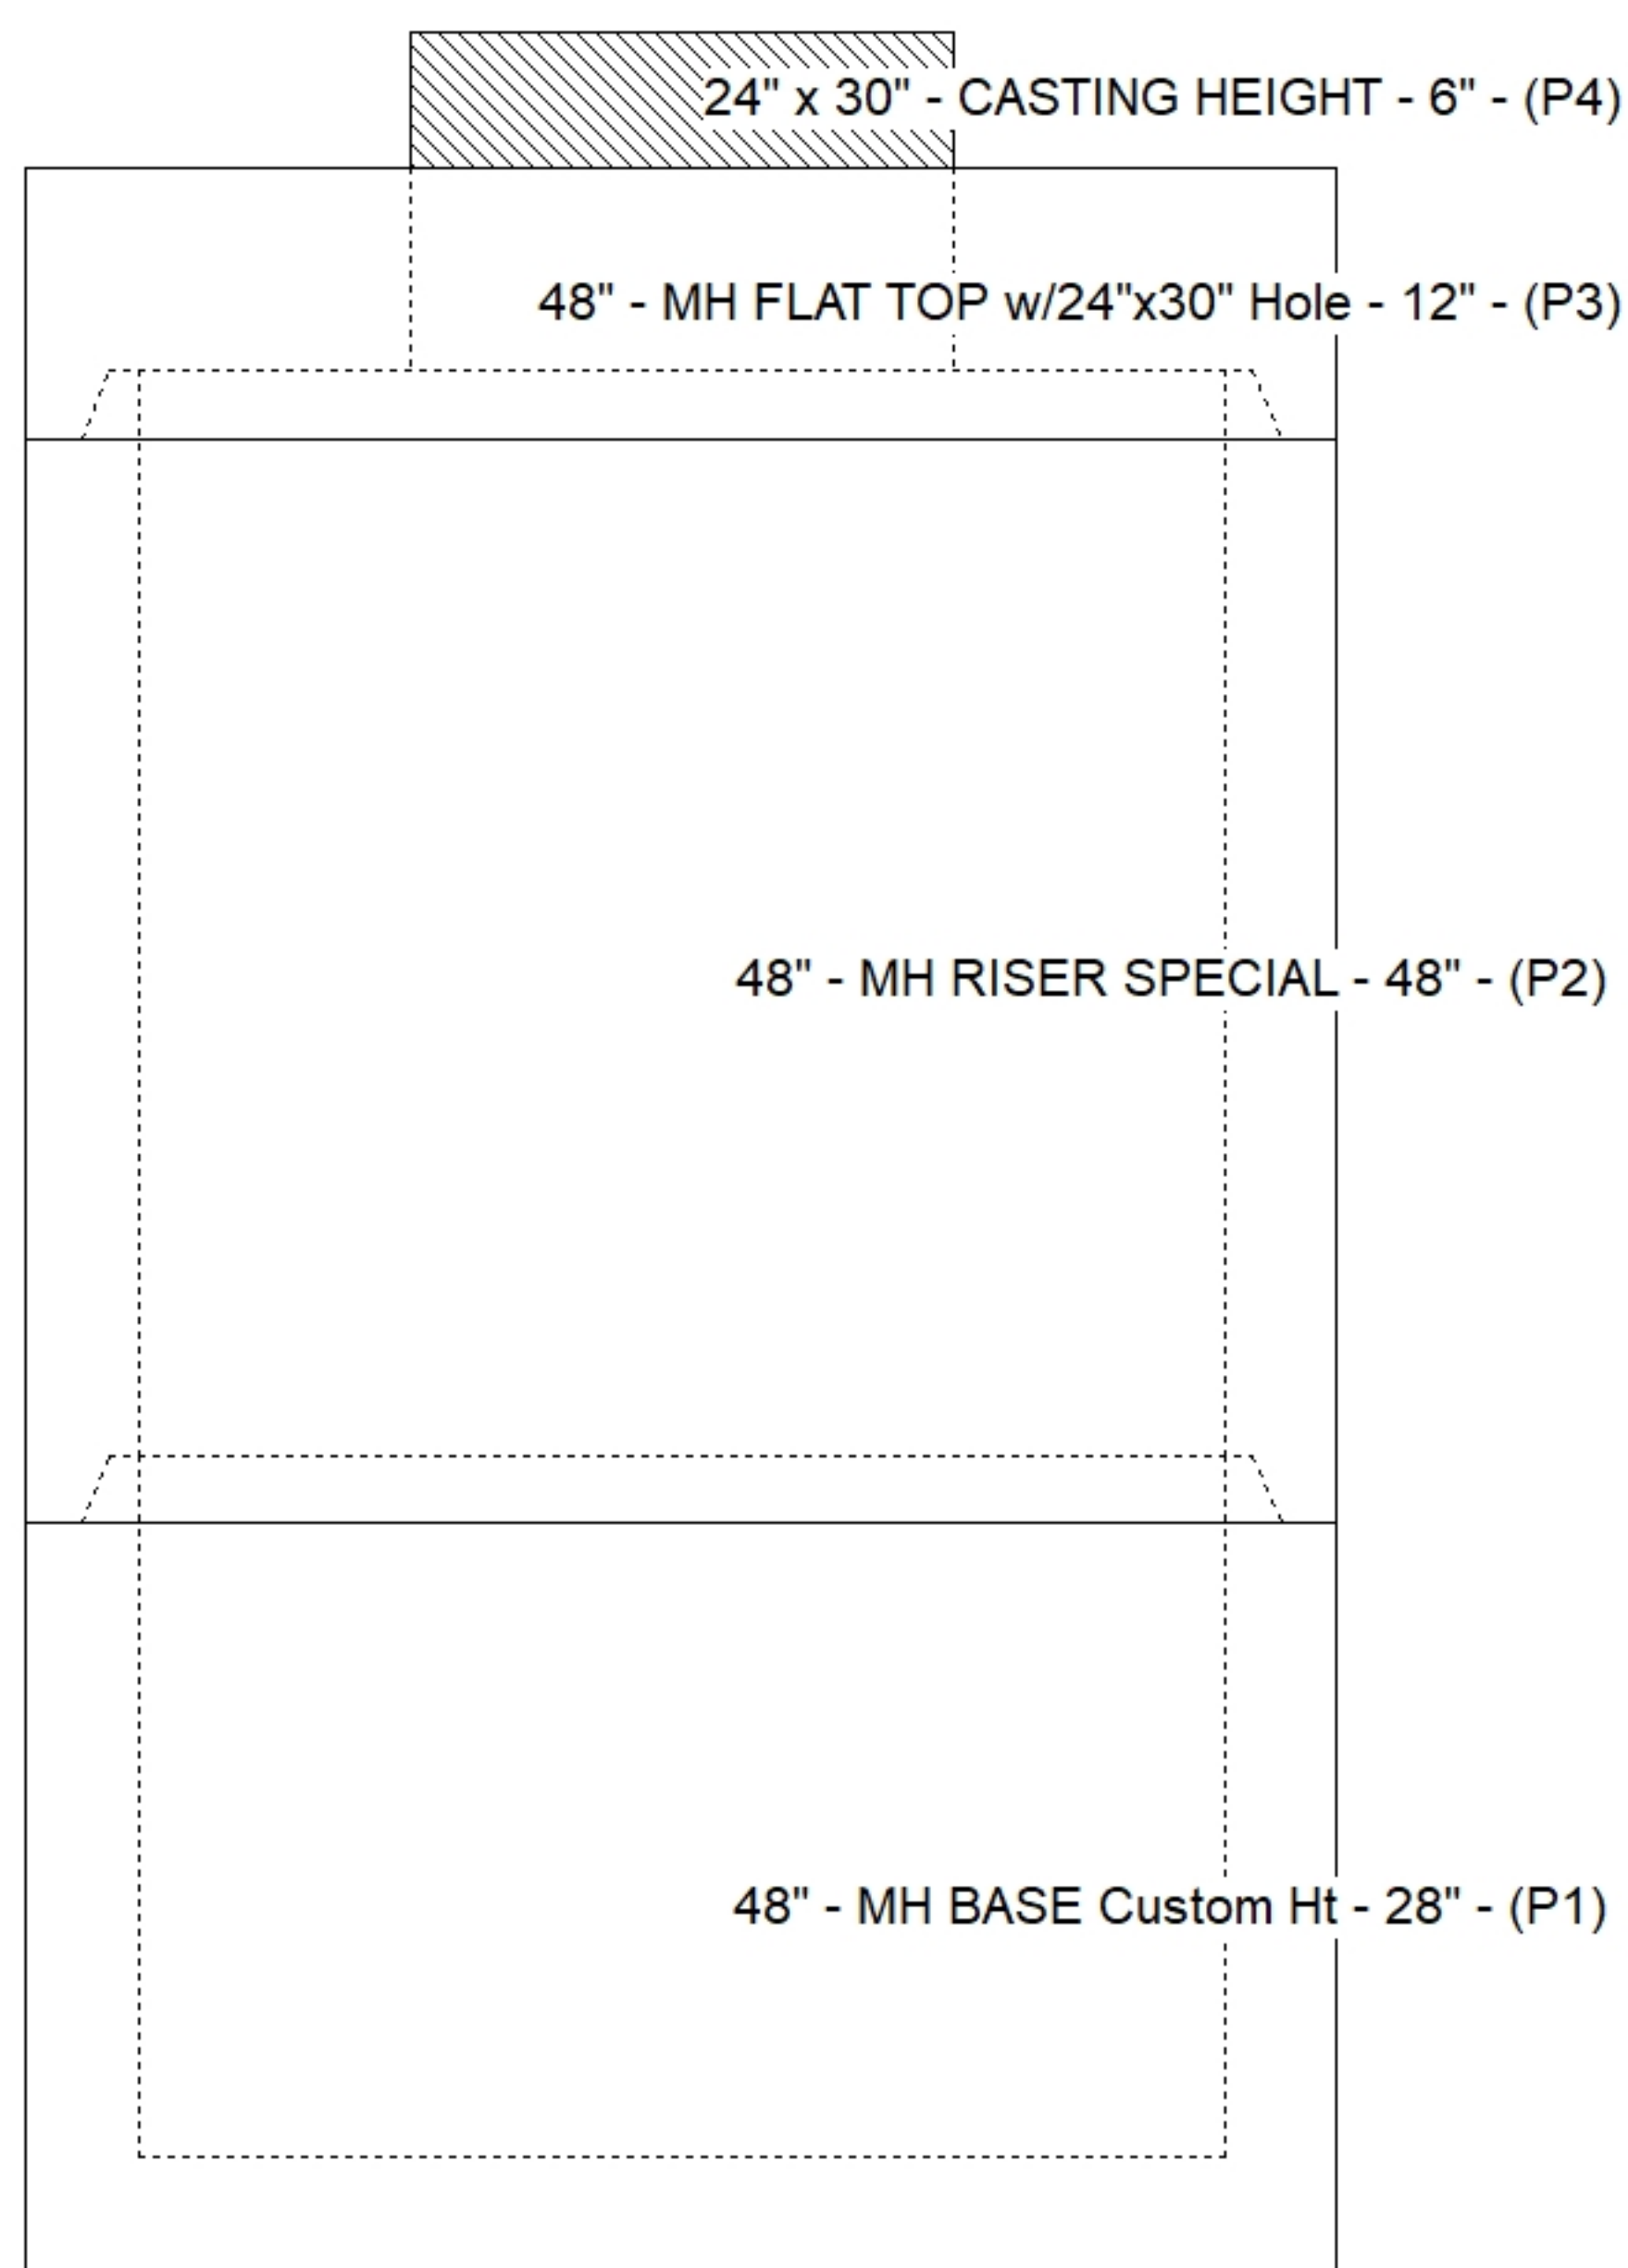

SUBMITTAL
APPROVED BY: