


Contractor: Kauffeld Brothers Construction

Plant: 100




Slack: 0.08"

Structure Total:	9235 lb
------------------	---------

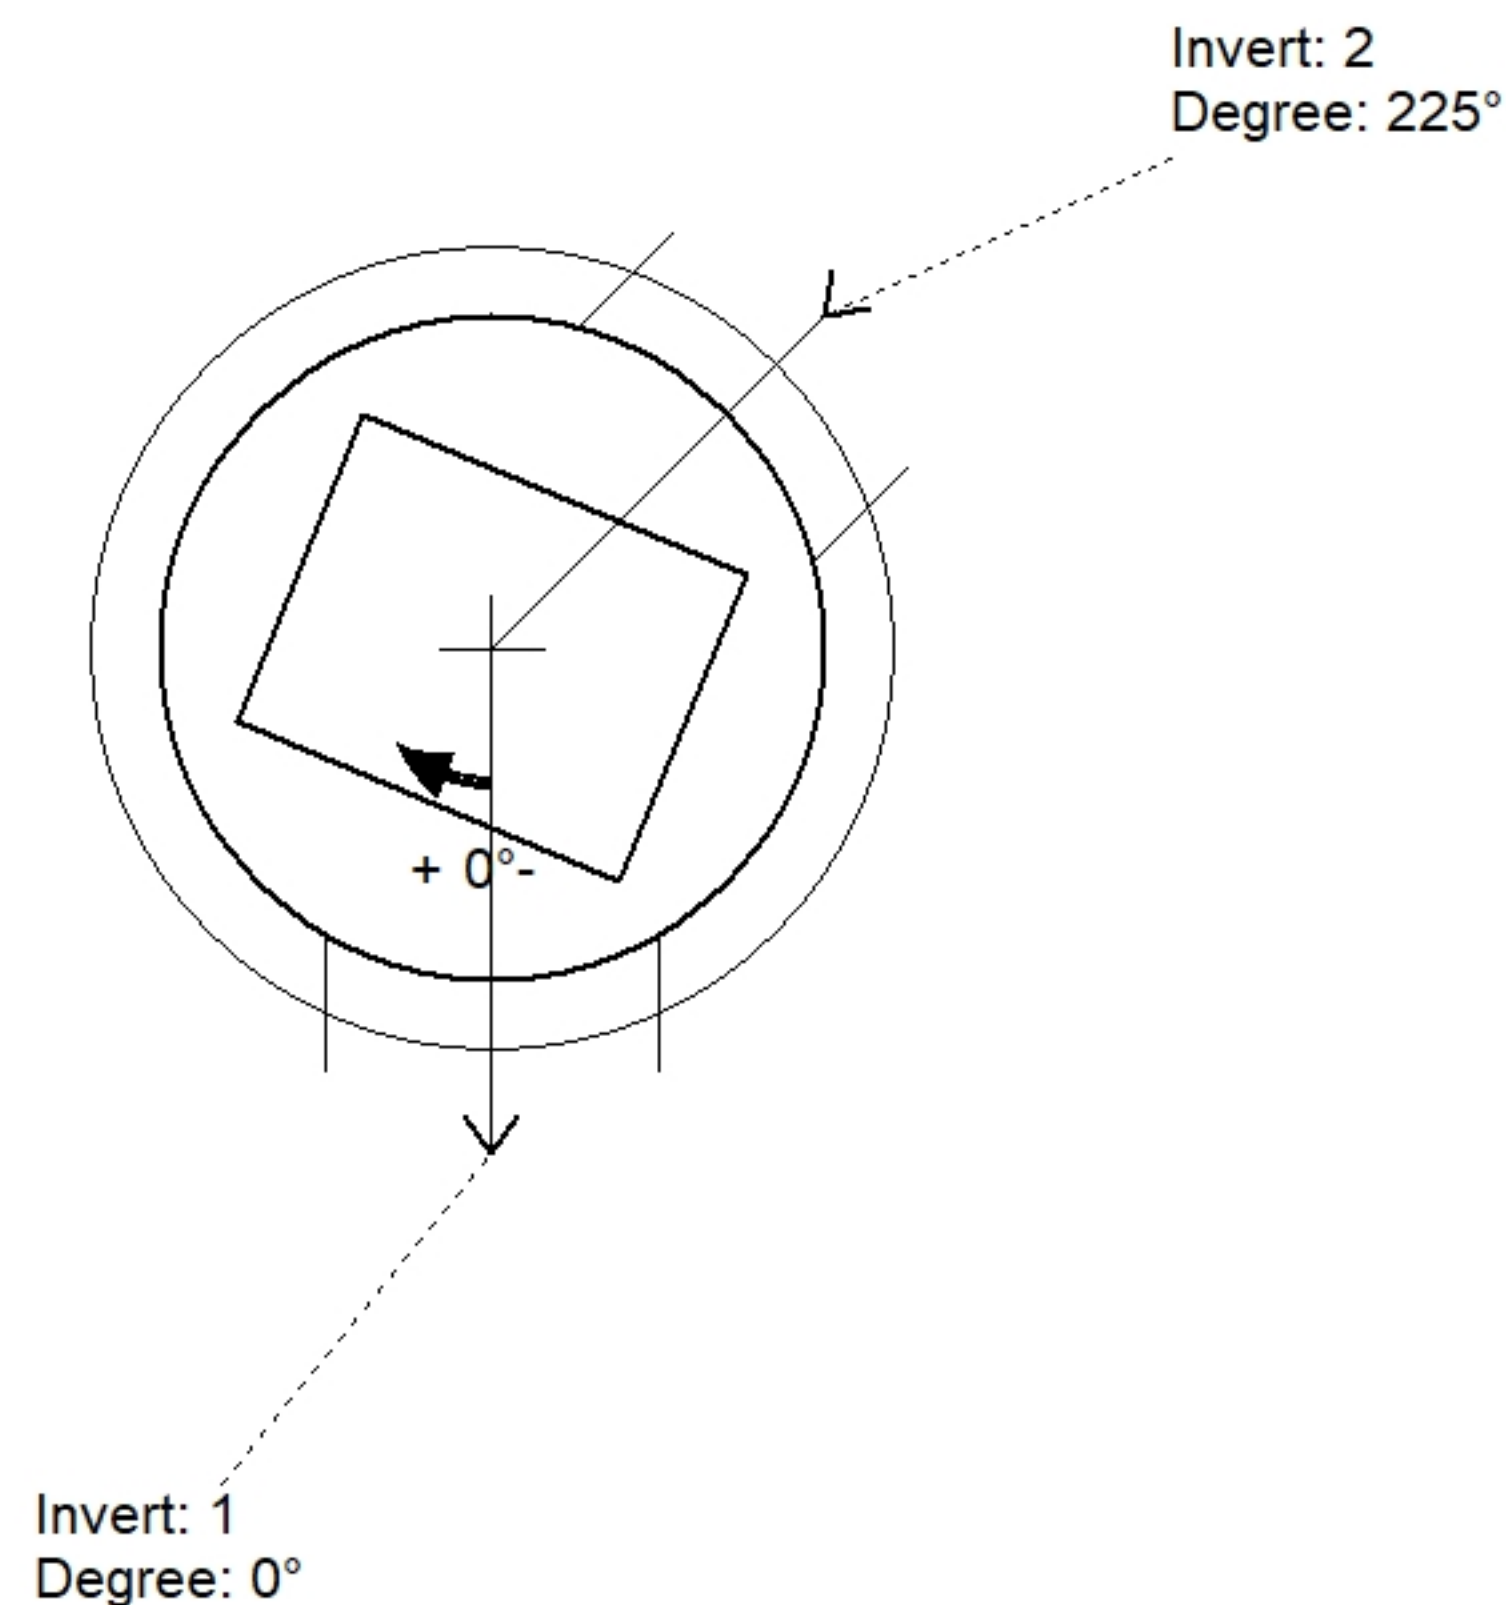

Position	Elev	Angle	Pipe	Pipe OD	Hole	Connector	Up ()	Ref
Rim	875.04'							
Reducer								
Invert 1	866.5'	0°	18" HDPE	21.2"	24"	Hole 24	0"	P1
Invert 2	866.5'	225°	18" HDPE	21.2"	24"	Hole 24	0"	P1
Invert 3								
Invert 4								
Invert 5								
Invert 6								
Invert 7								
Invert 8								

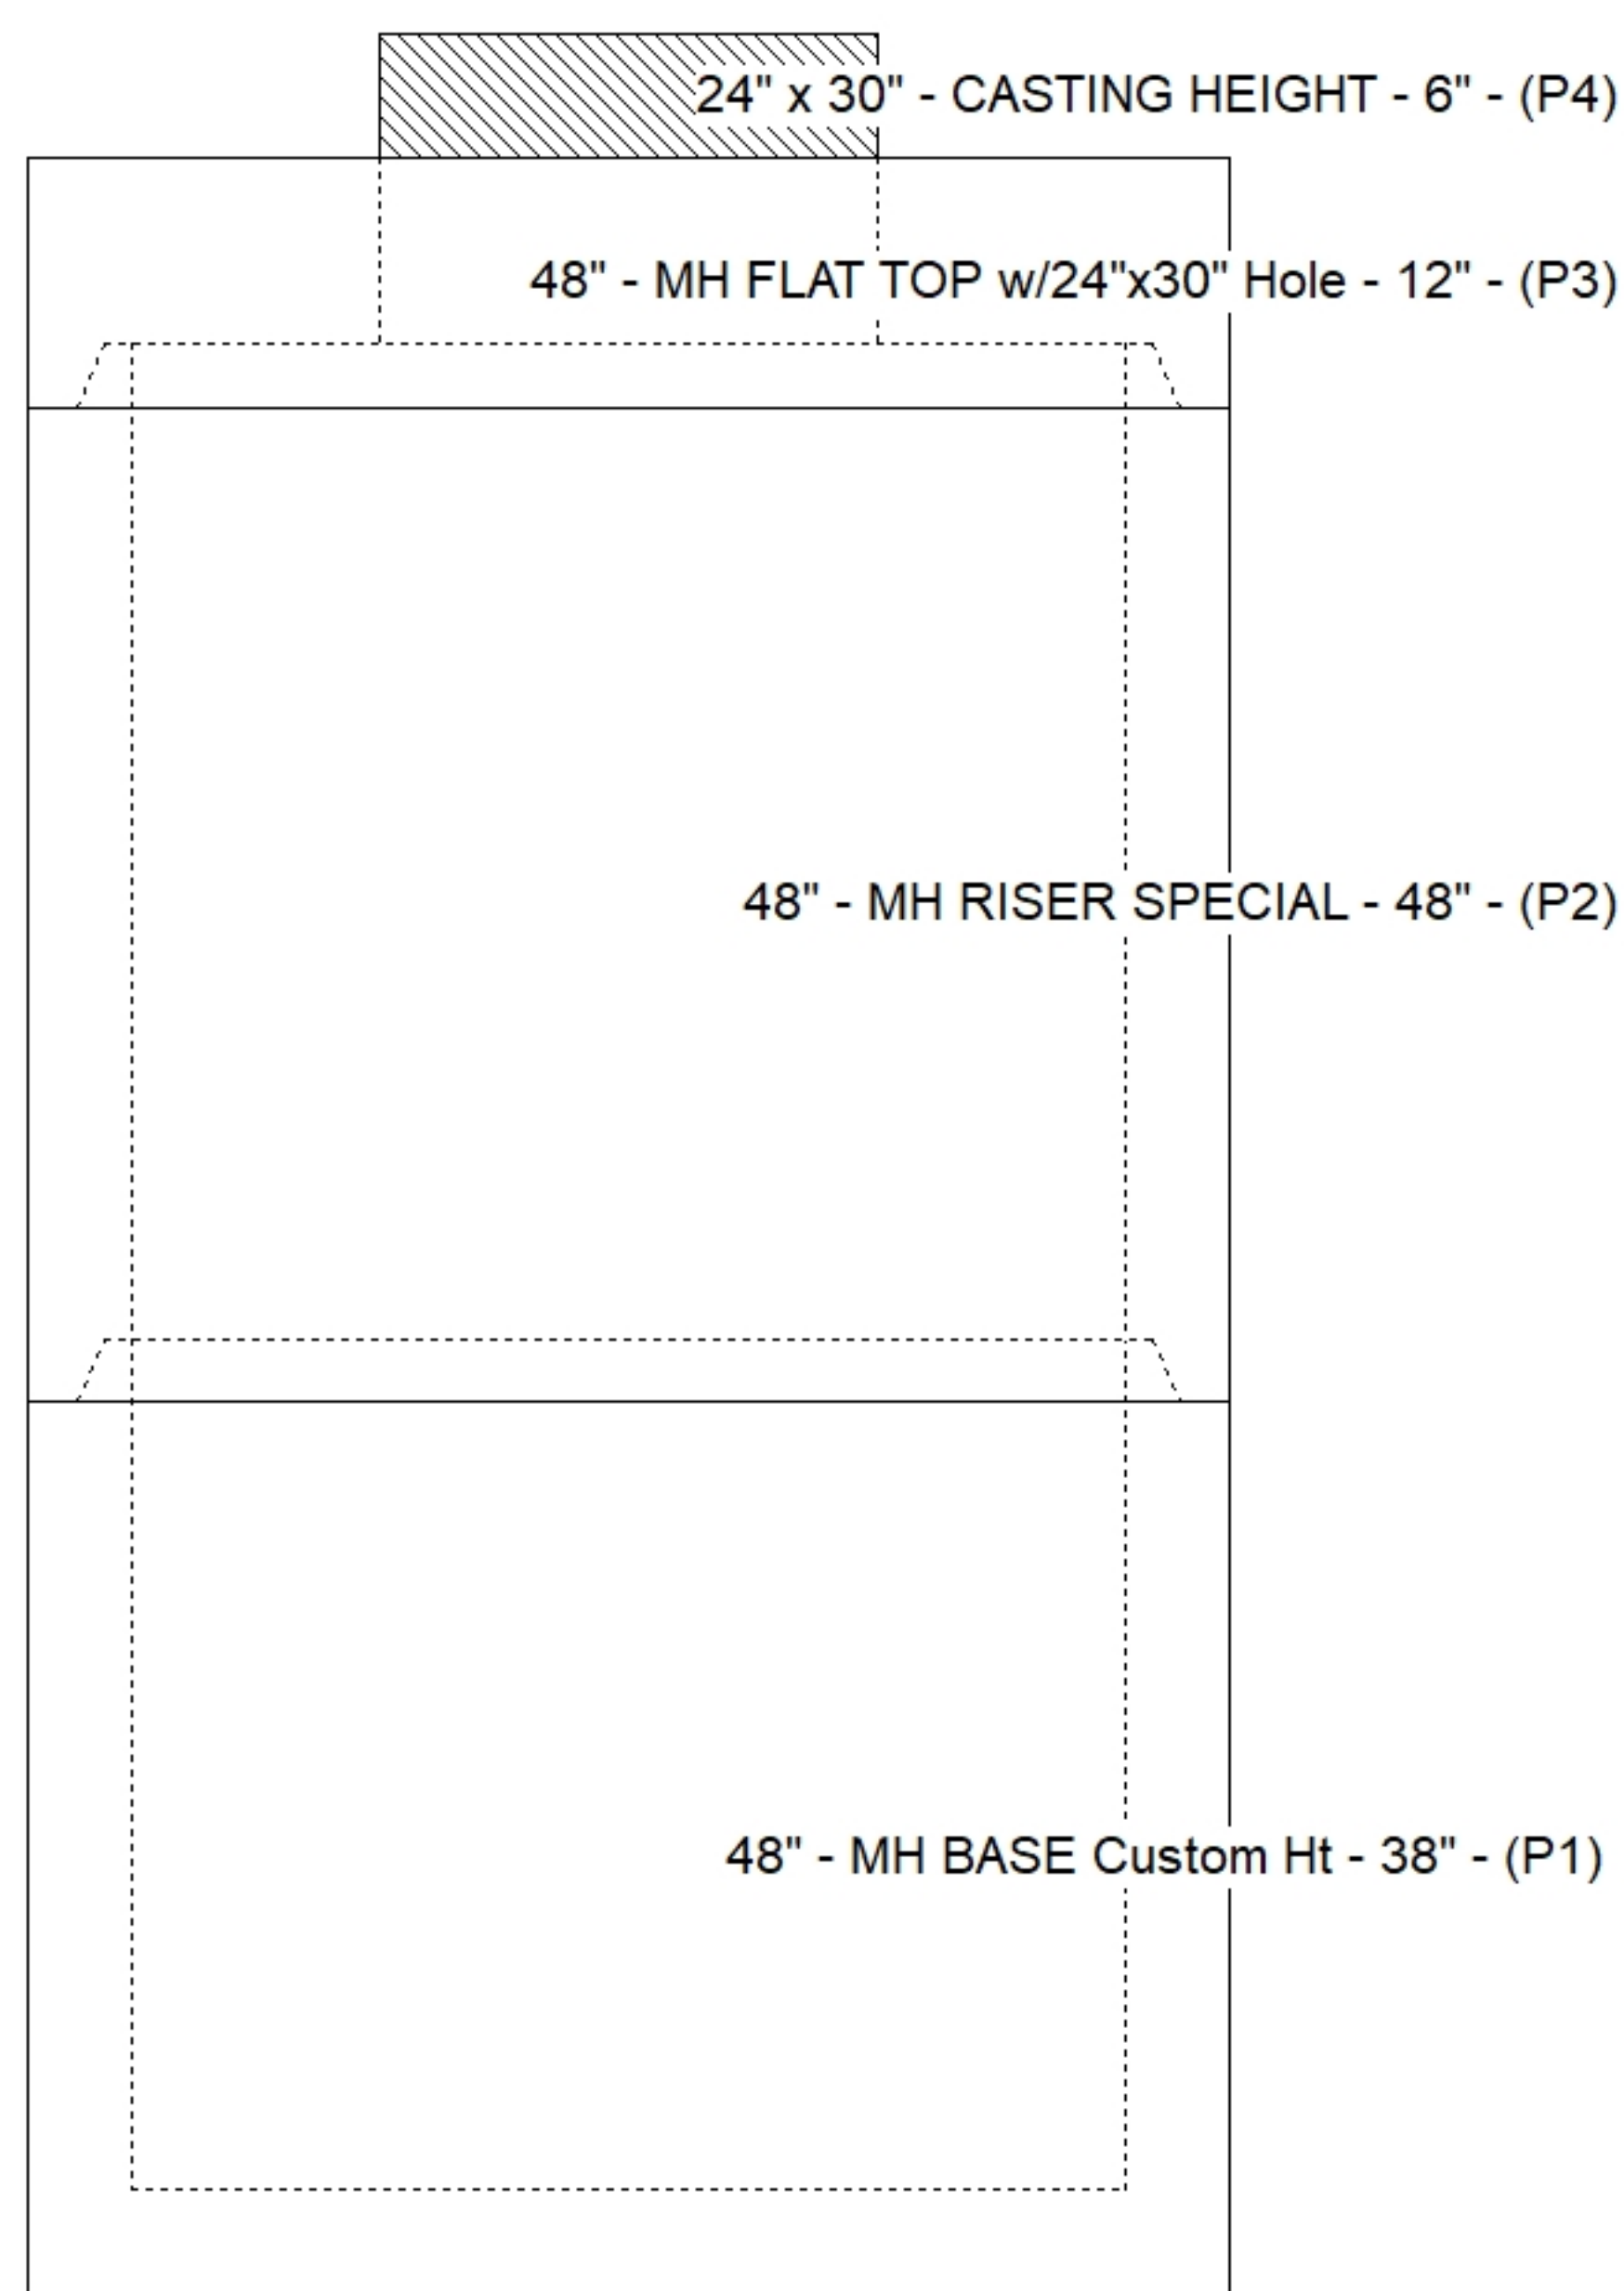

SUBMITTAL
APPROVED BY: